


Konstr.	Tegn.	Kontr.	Rev. eft. Udførelsen	a	b	c	d	e	f	Rettelser	g	h	i	k	l	m	n	Kartotek
1965	4-3-65	4-3-65																
R.afd	Dan/Ro	ID																

Dansk Signal Industri 4%

Bomanlæg  
Hovedbane

nr.  
nr.  
nr.

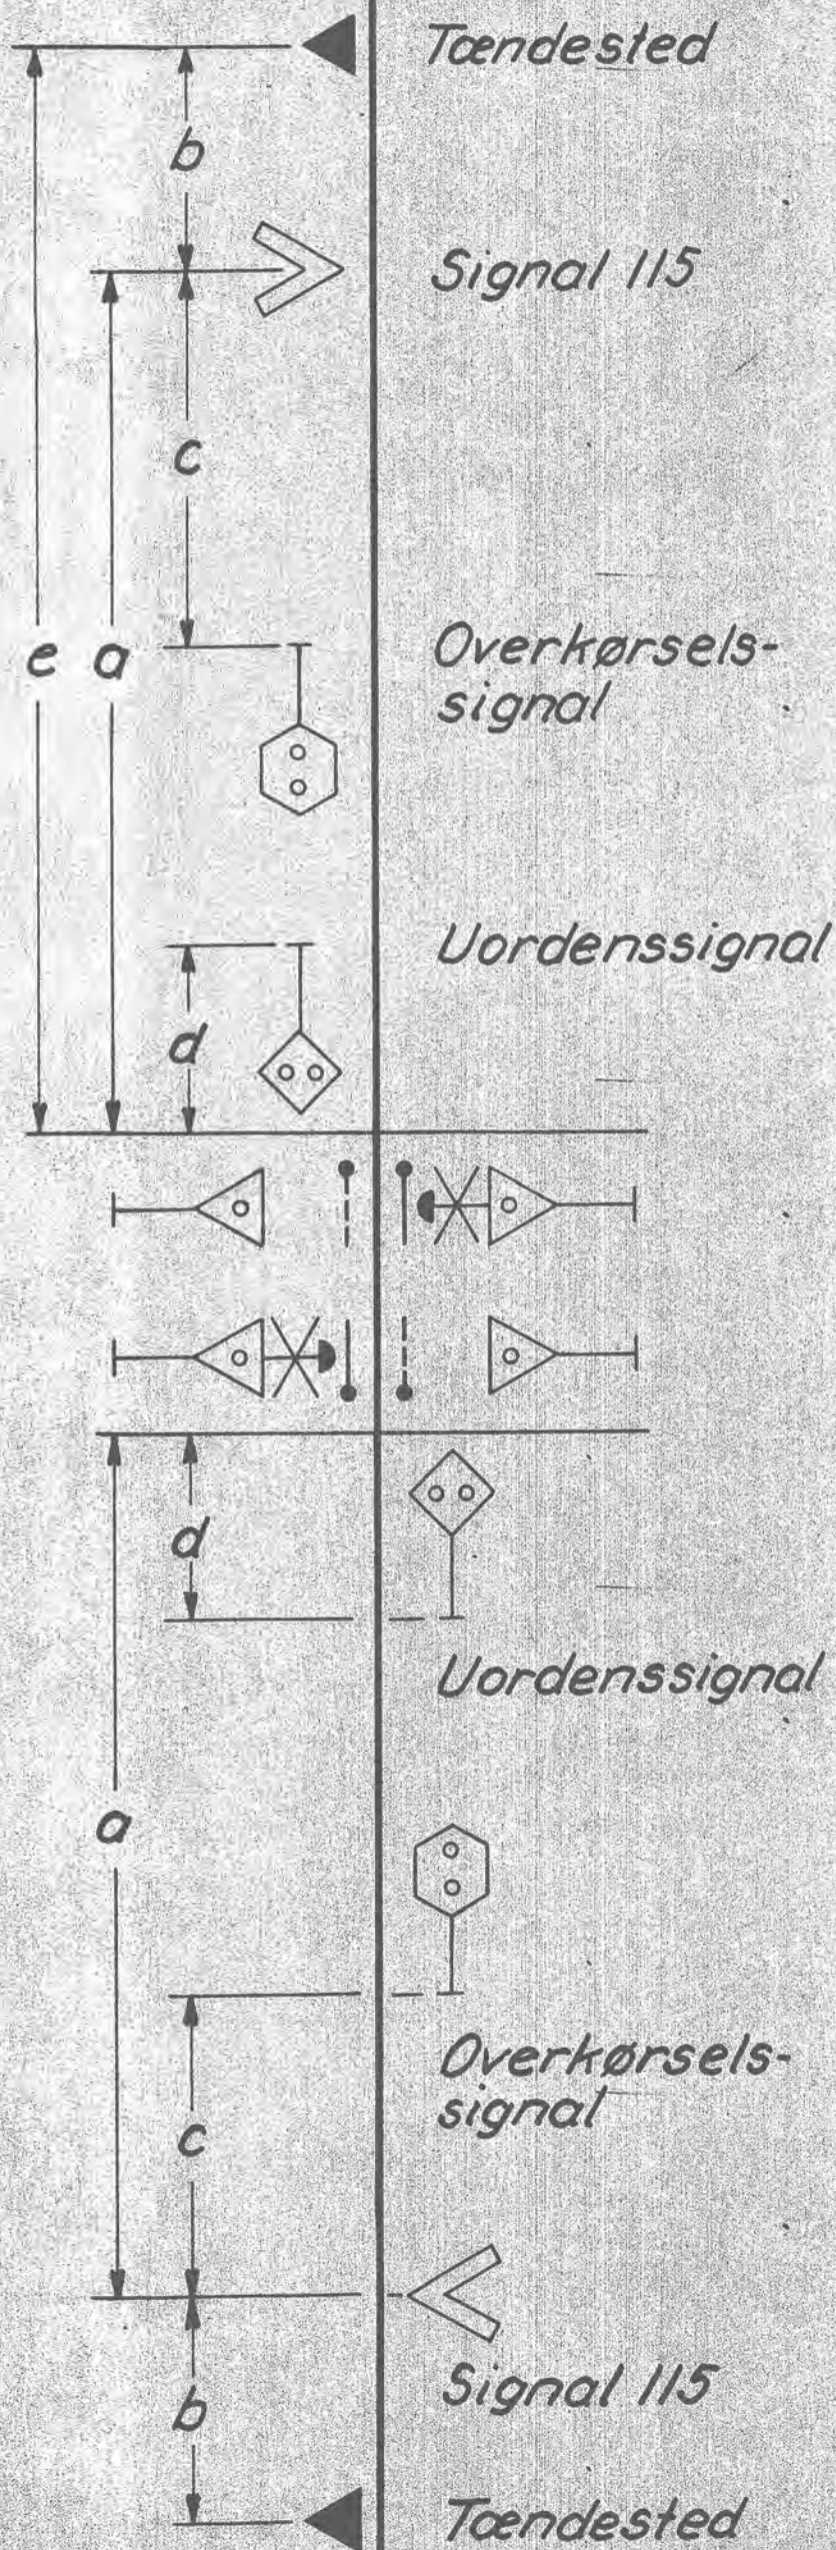

1/2 Bom 1/1 Bom

	1/2 Bom		1/1 Bom	
	100 km/t	120 km/t	100 km/t	120 km/t
a	950	1100	950	1100
b	400	500	700	900
c	300 - 450		300 - 450	
d	Max 30	Max 30	Max 30	Max 30
e	1350	1600	1650	2000