


L. n. 165


Privatbanegaarden i Aalborg.

Varehus.


Facade.

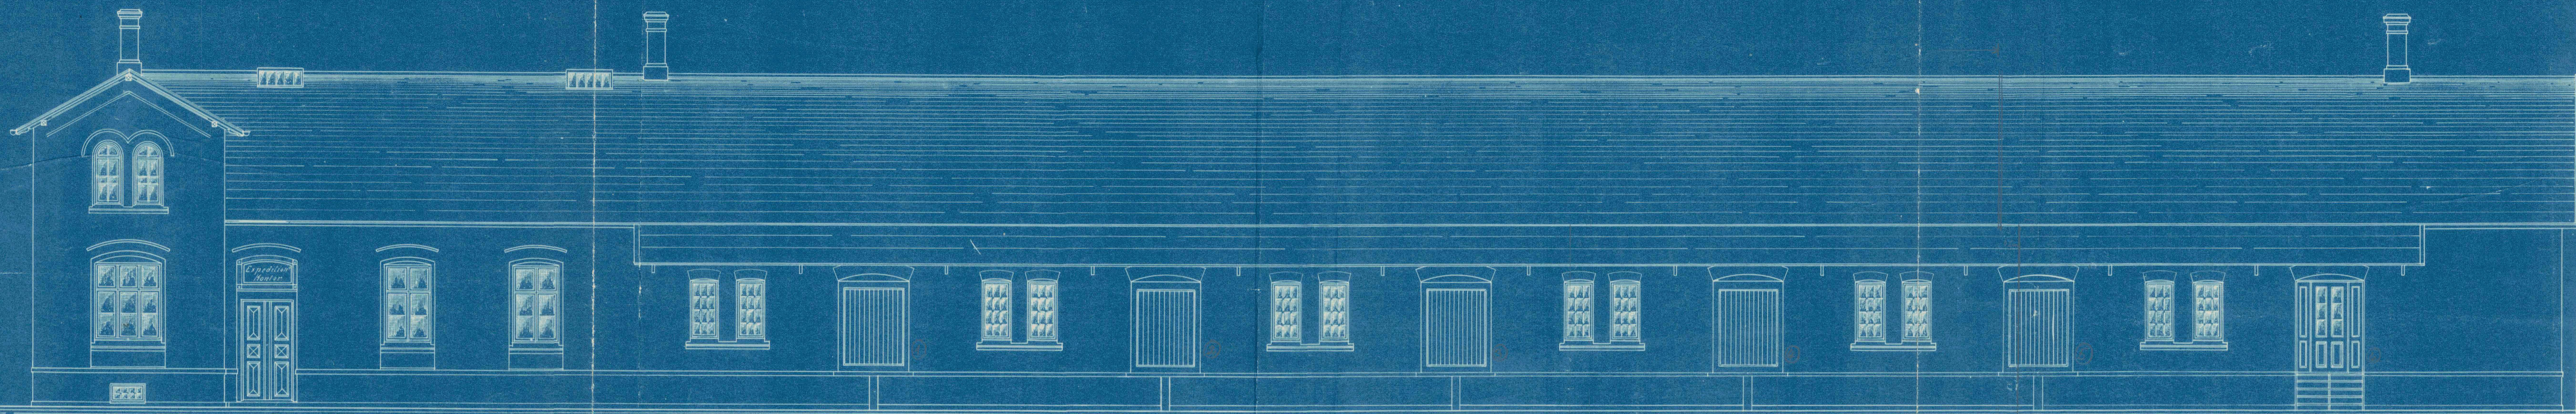

Snit c-d.

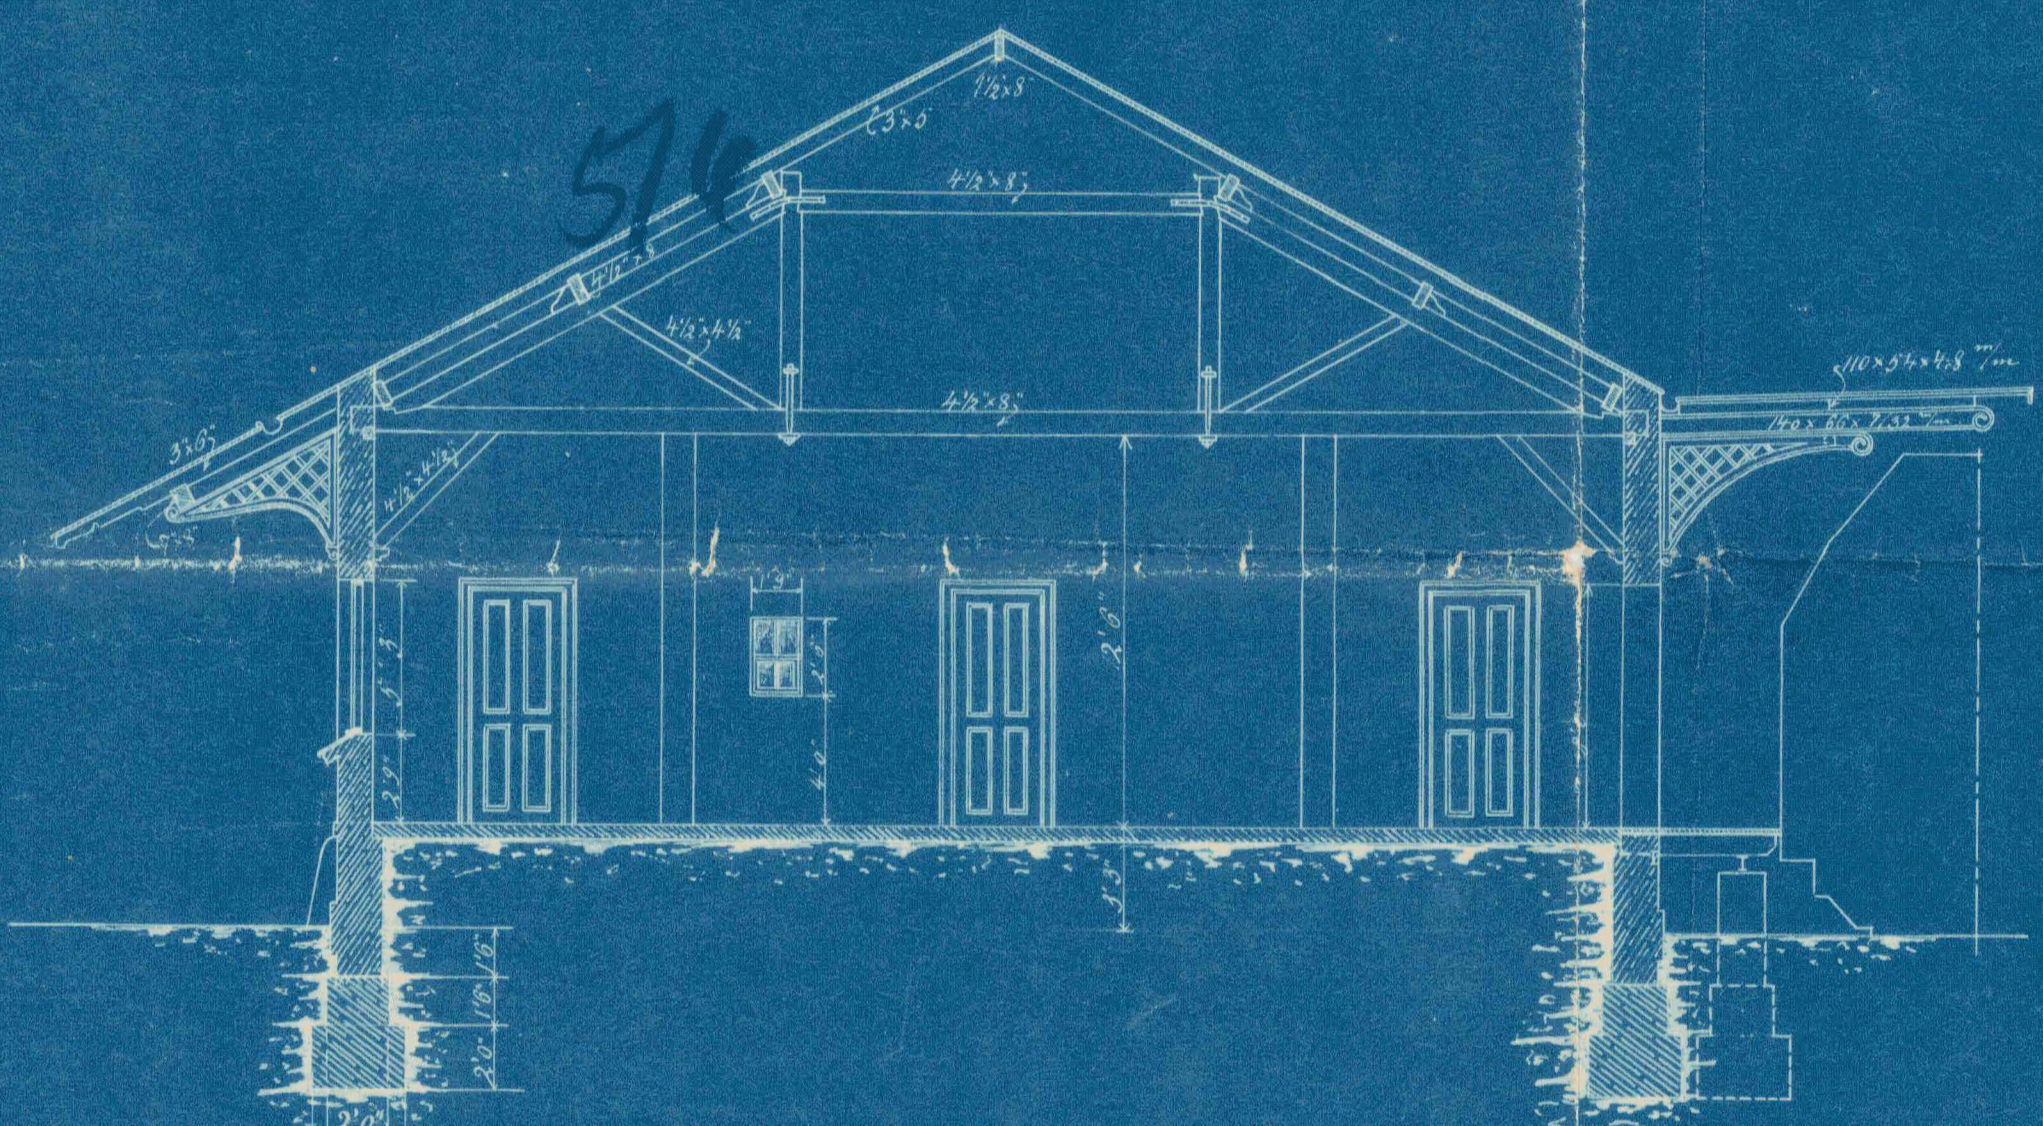


Langdesnit

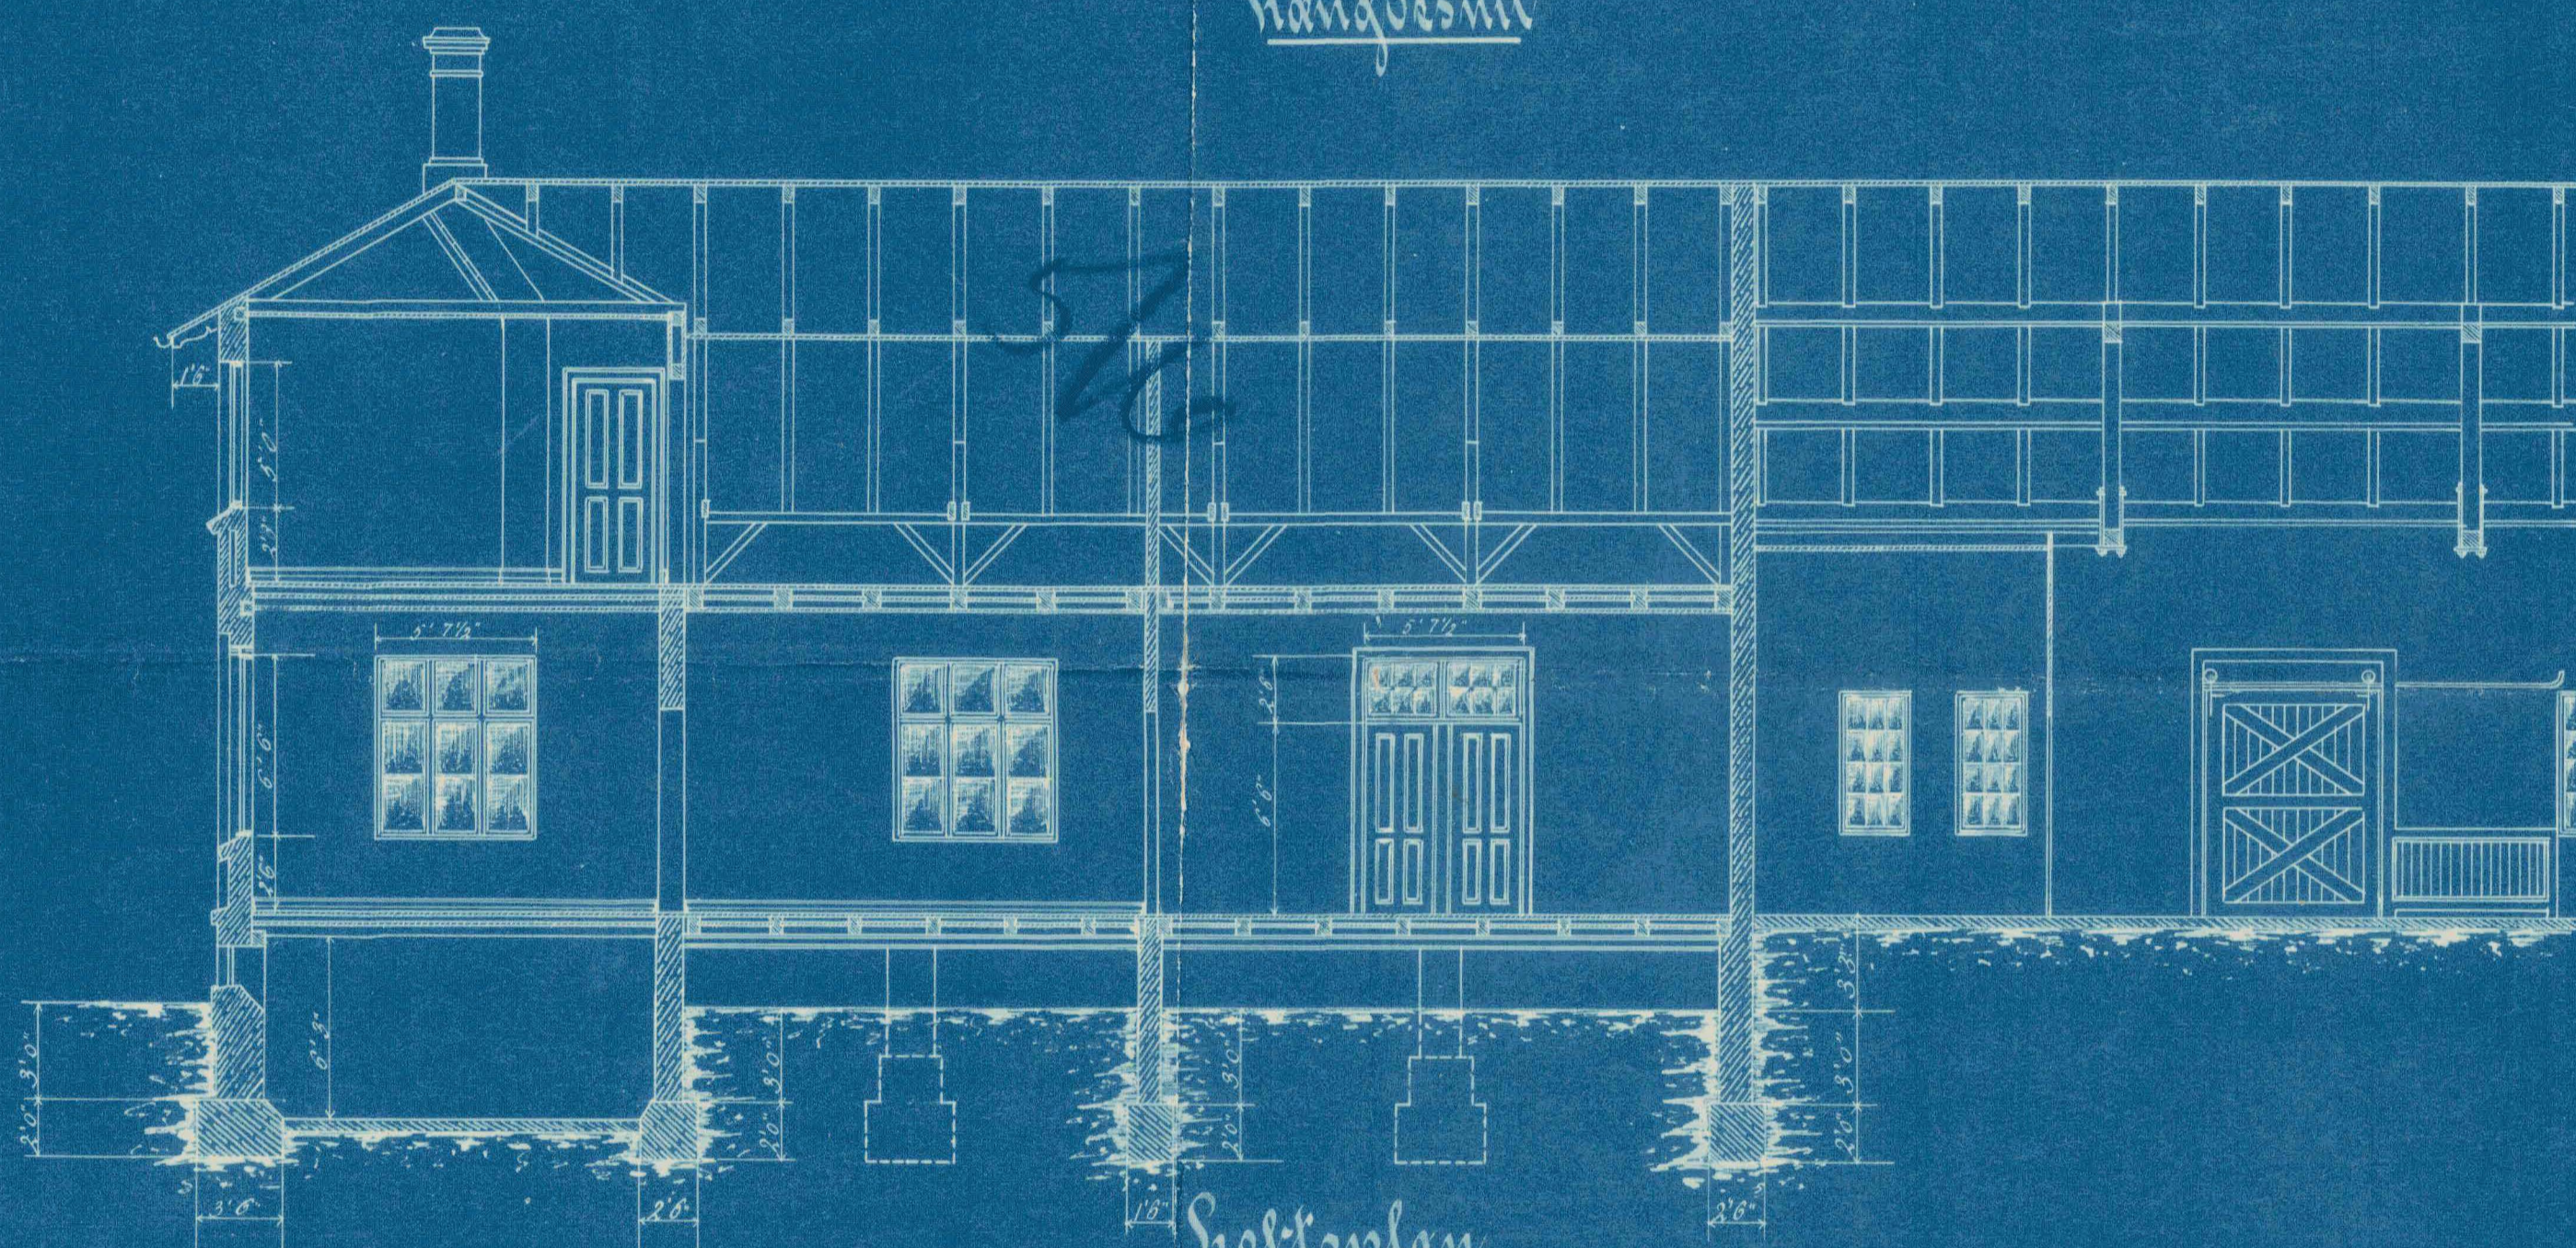


Snit a-b.




Gavlfacade.

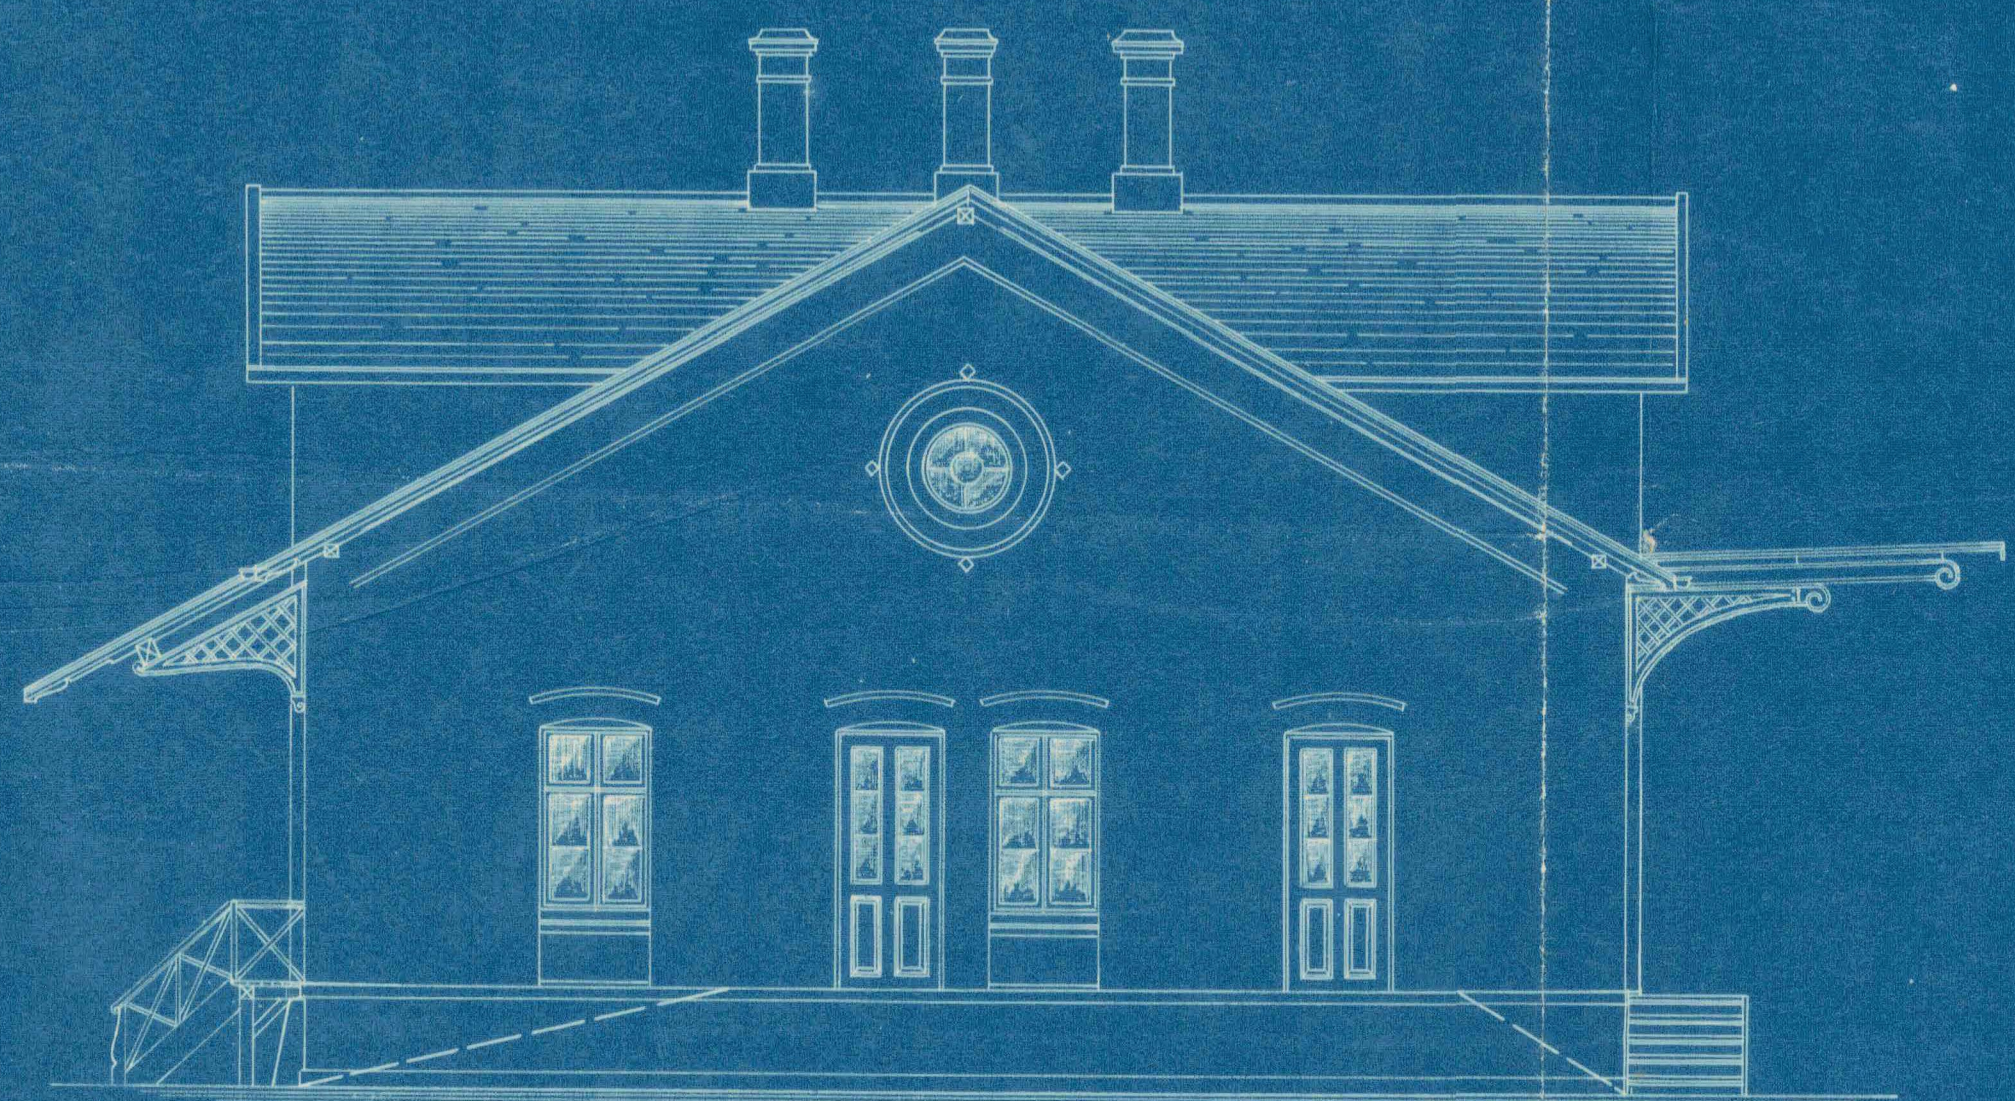

Stofterplan.

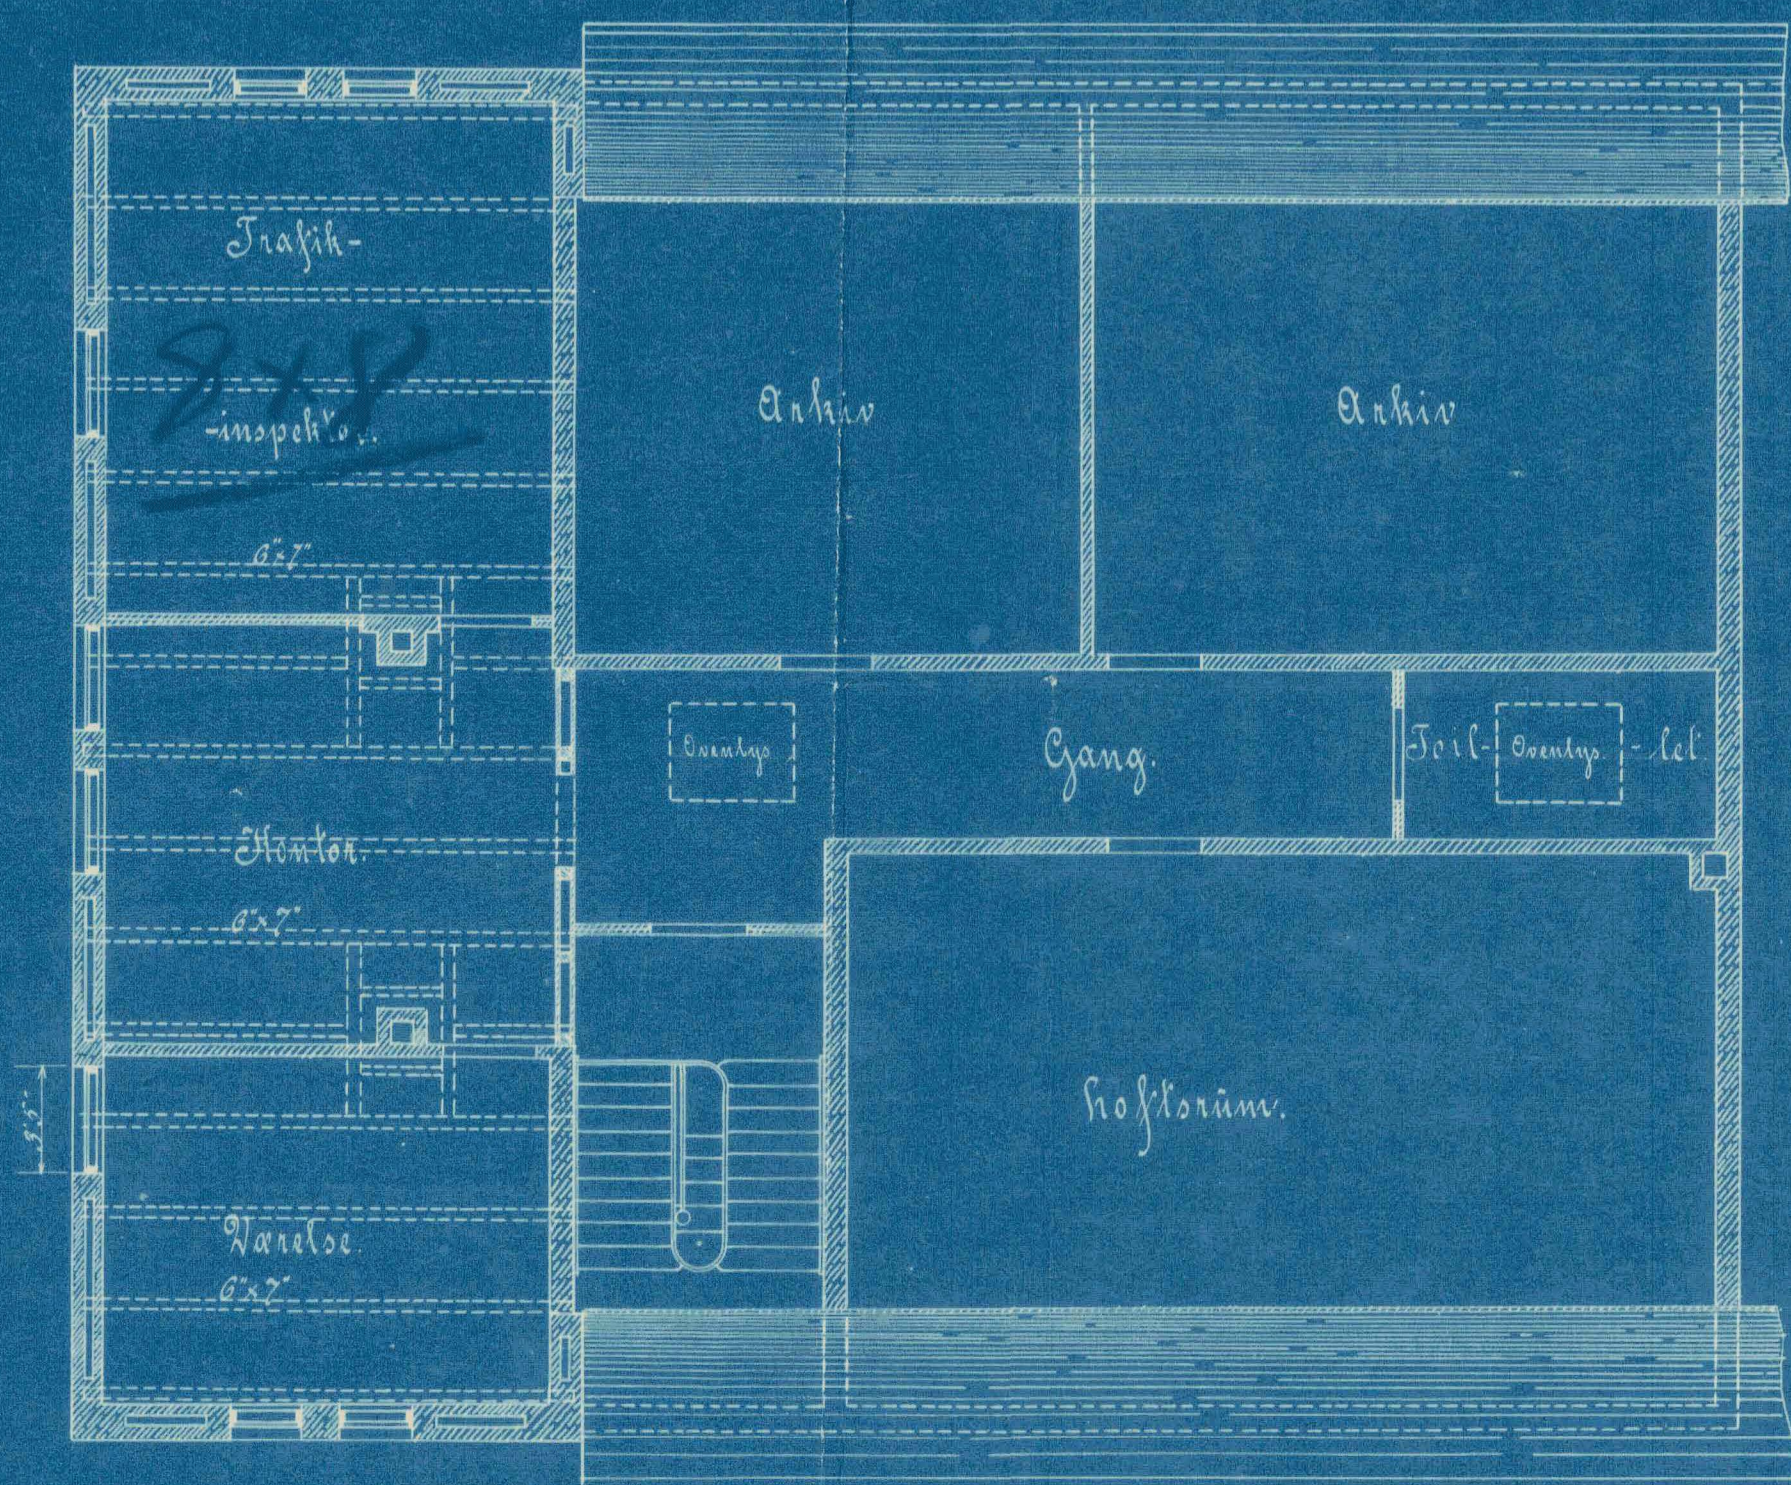

Gavlfacade.

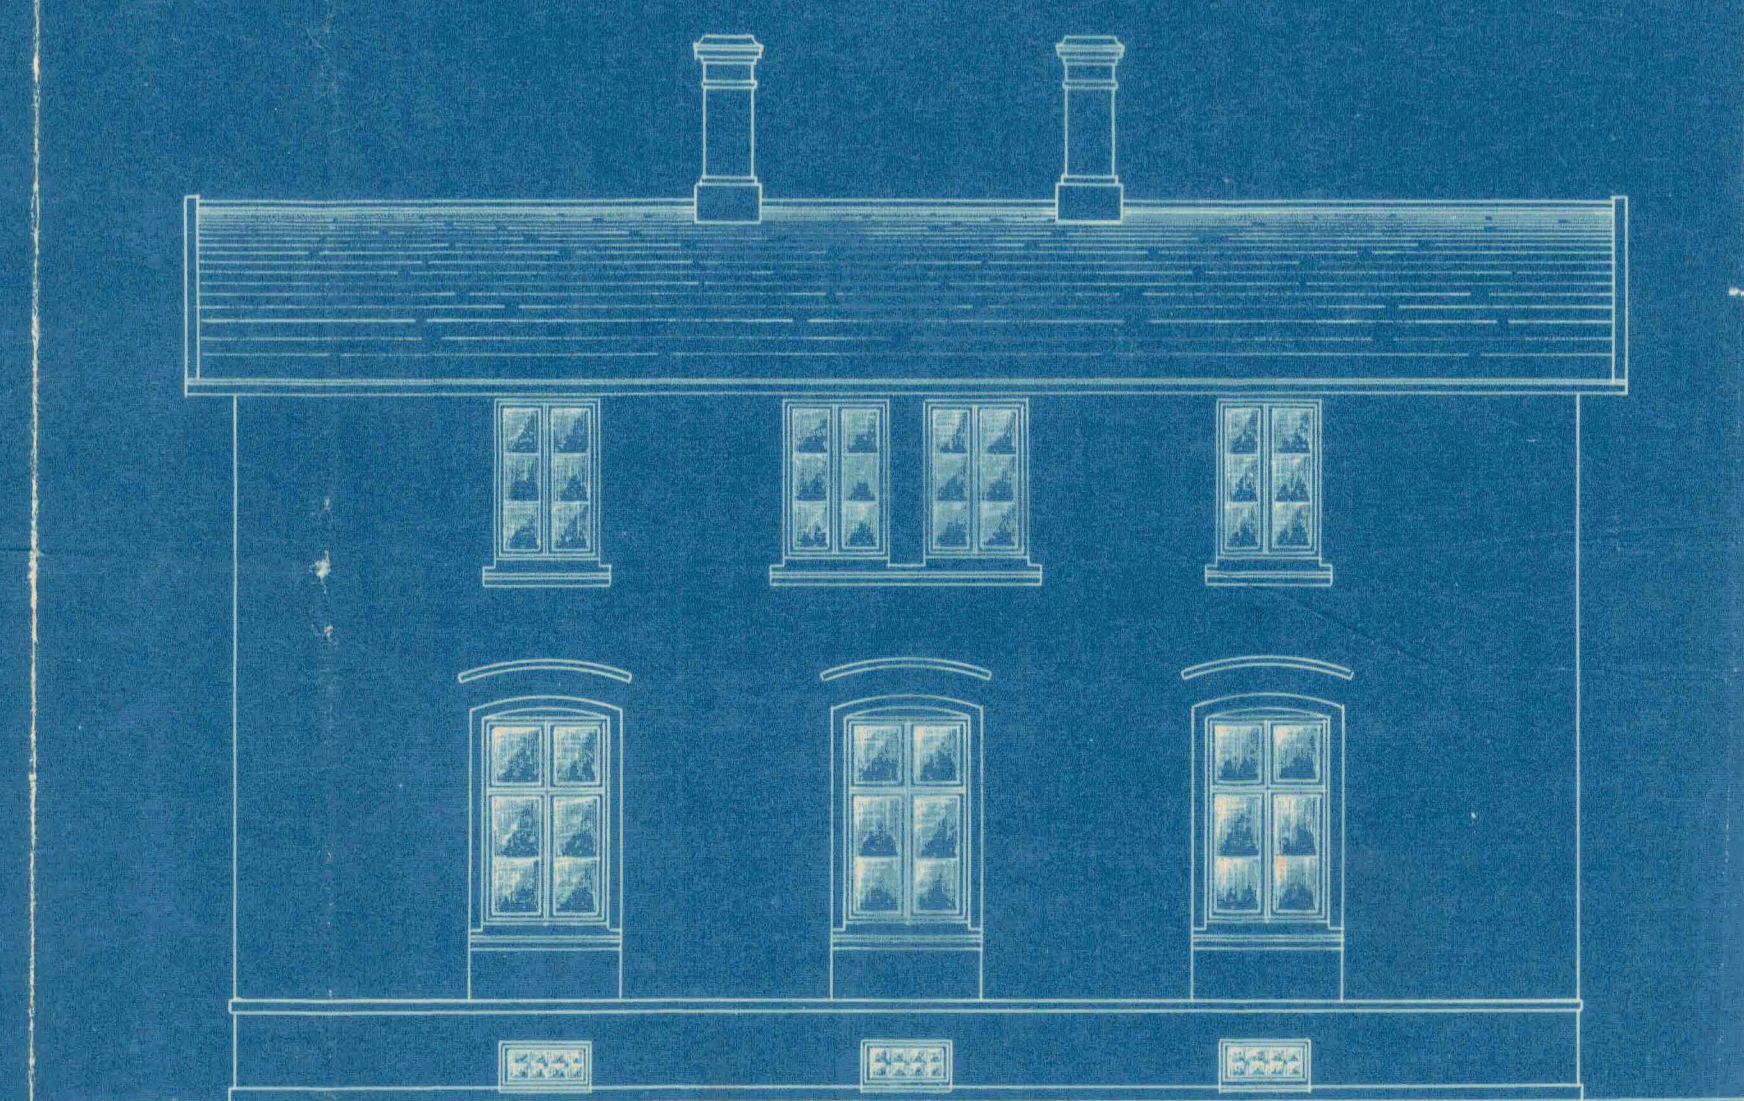


1:75




Privatbanegaarden i Aalborg.
Varehus.

Facade.

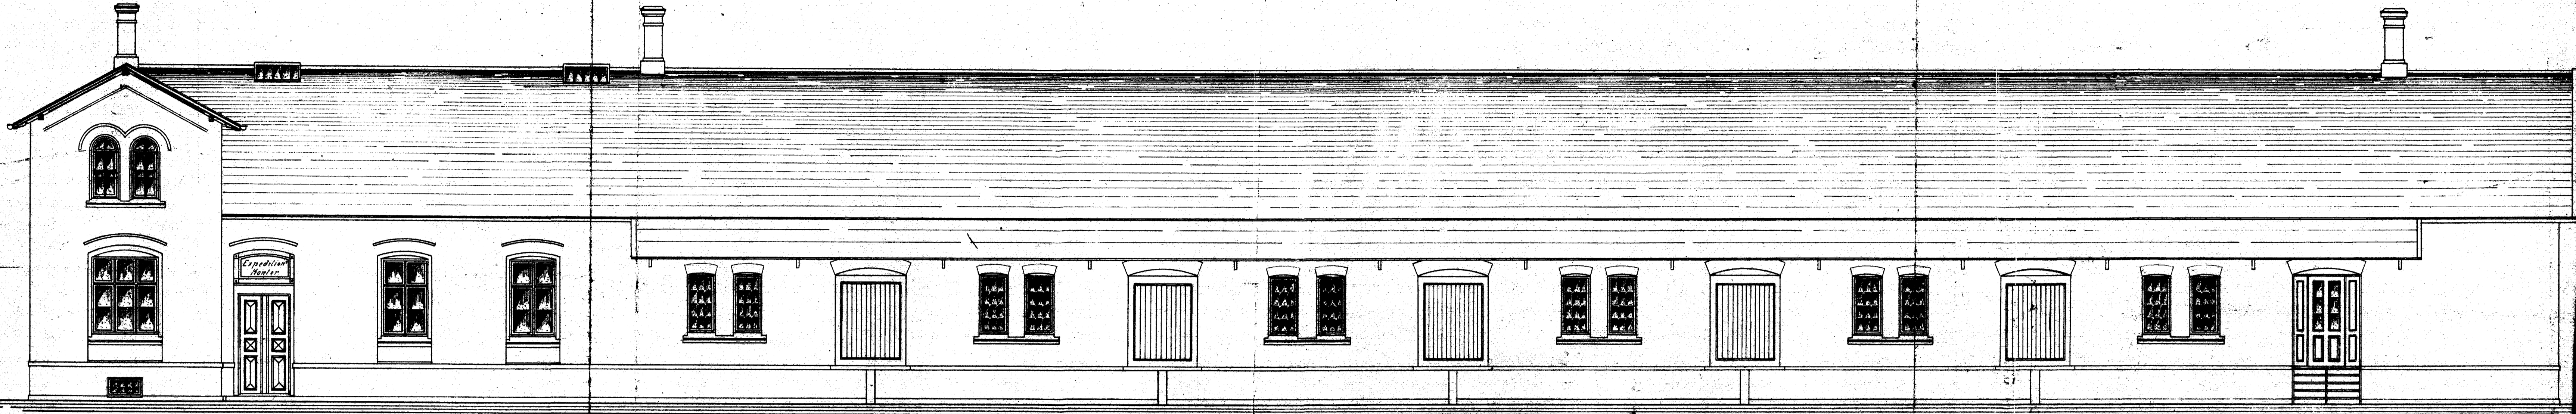


Snit c-d.

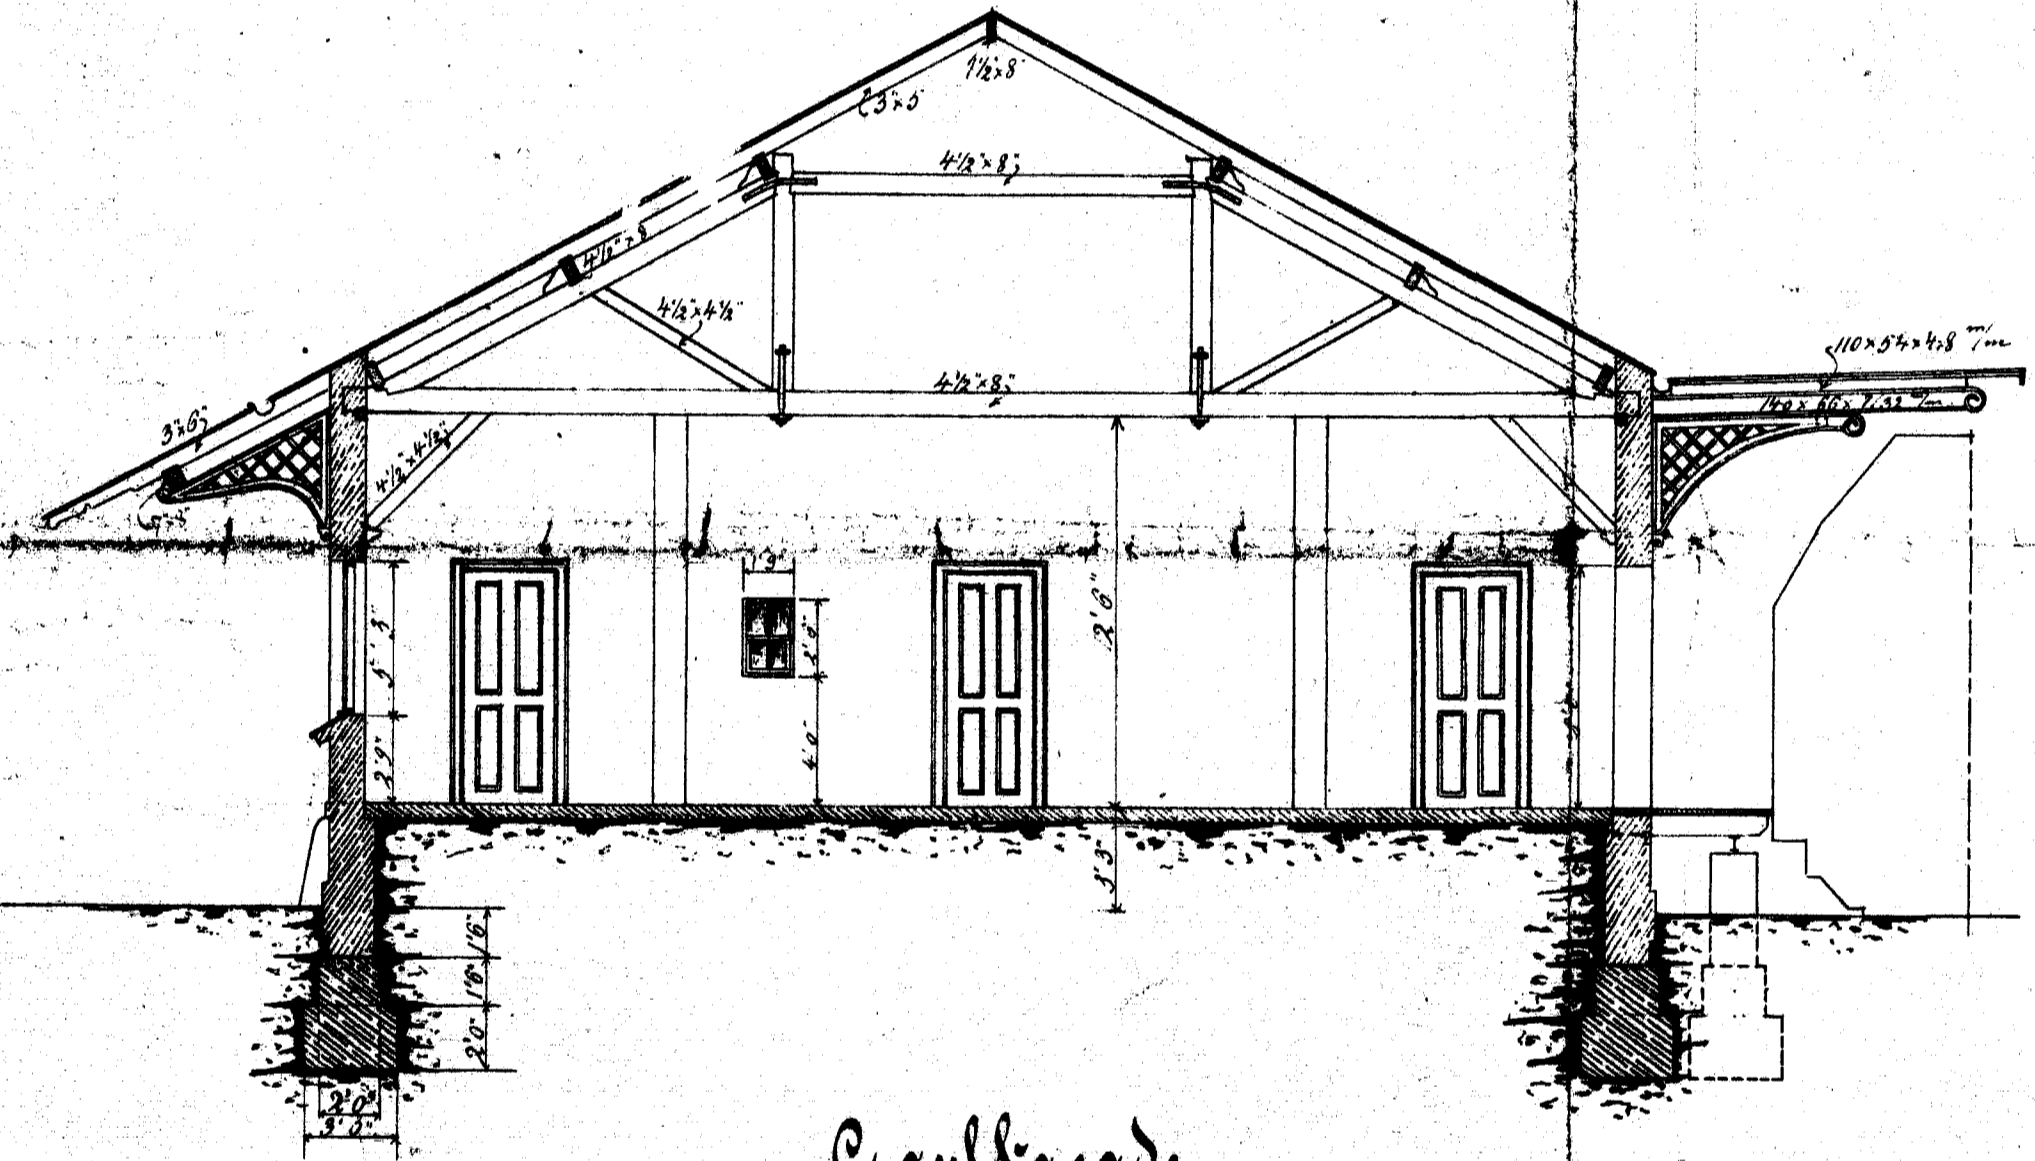


Gavlfacade.




Langdesnit

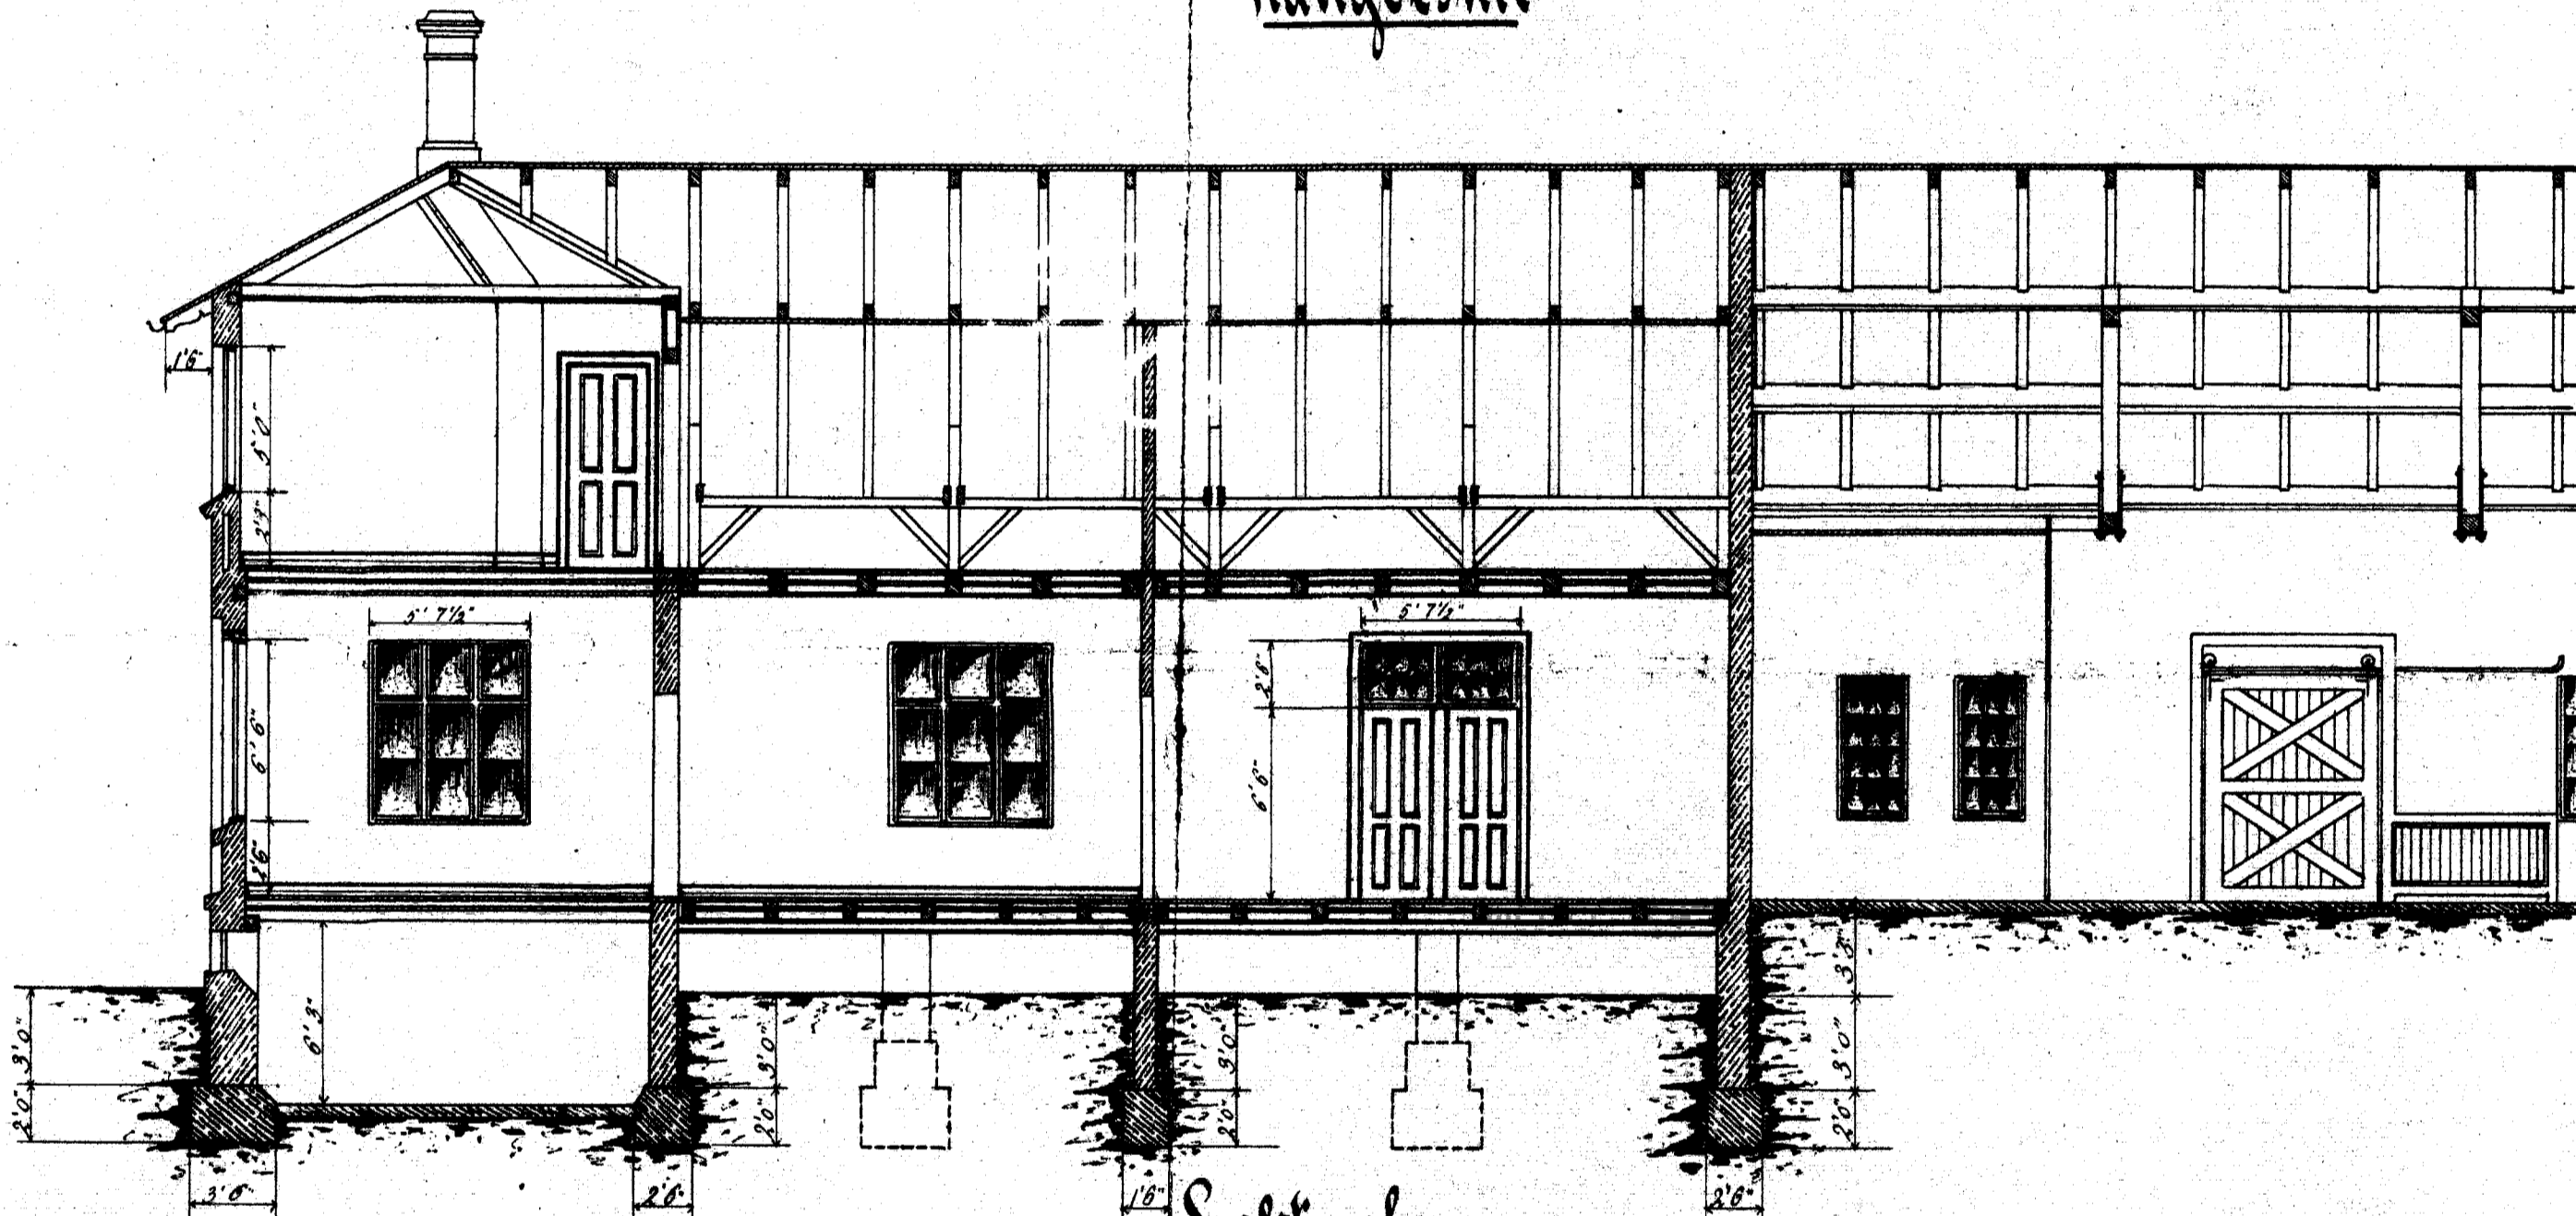

Stofterplan.

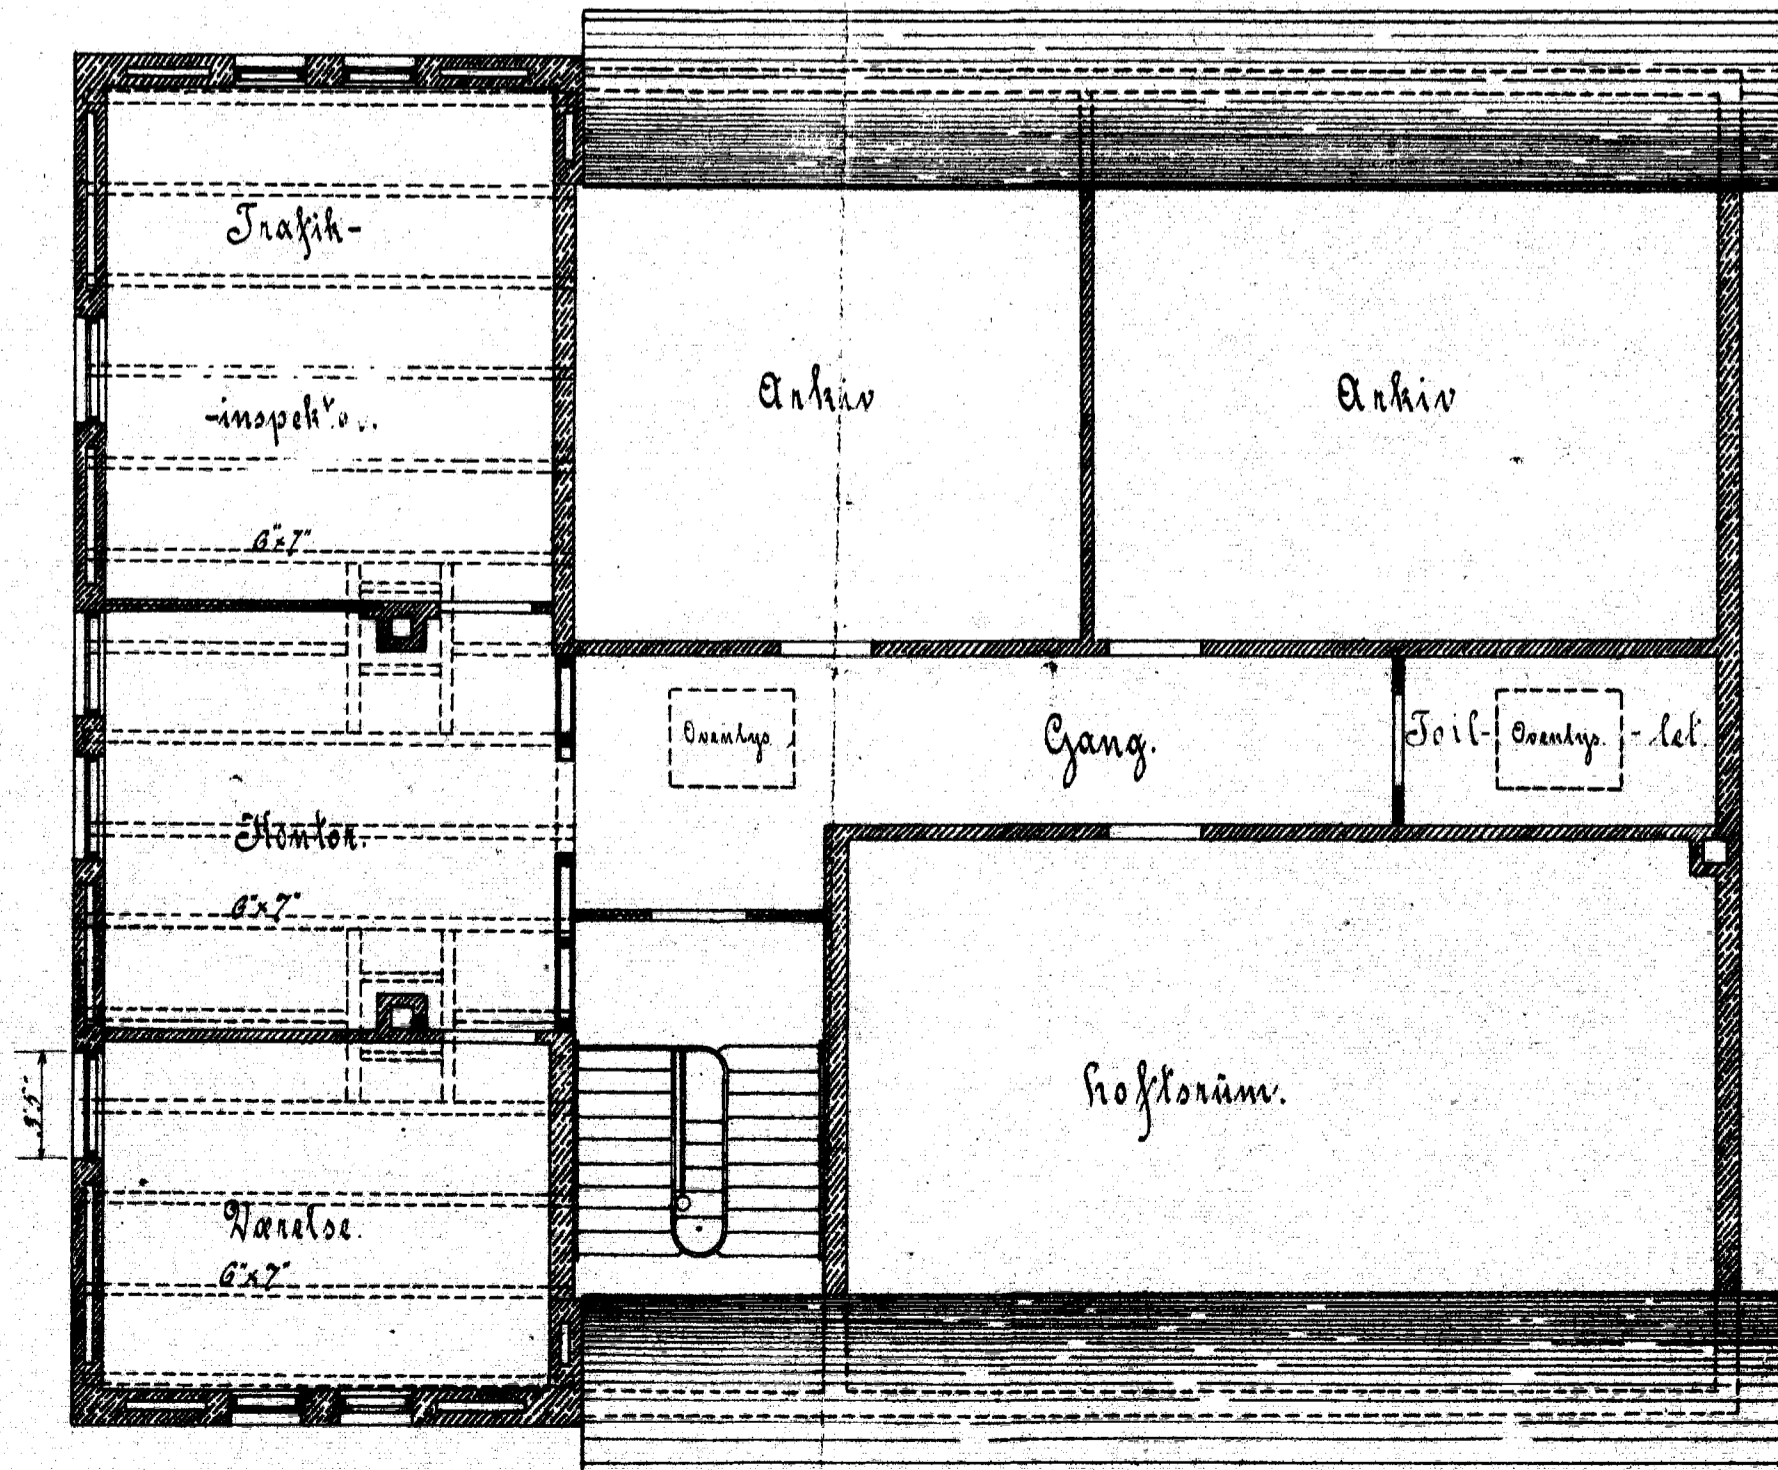

Snit a-b.

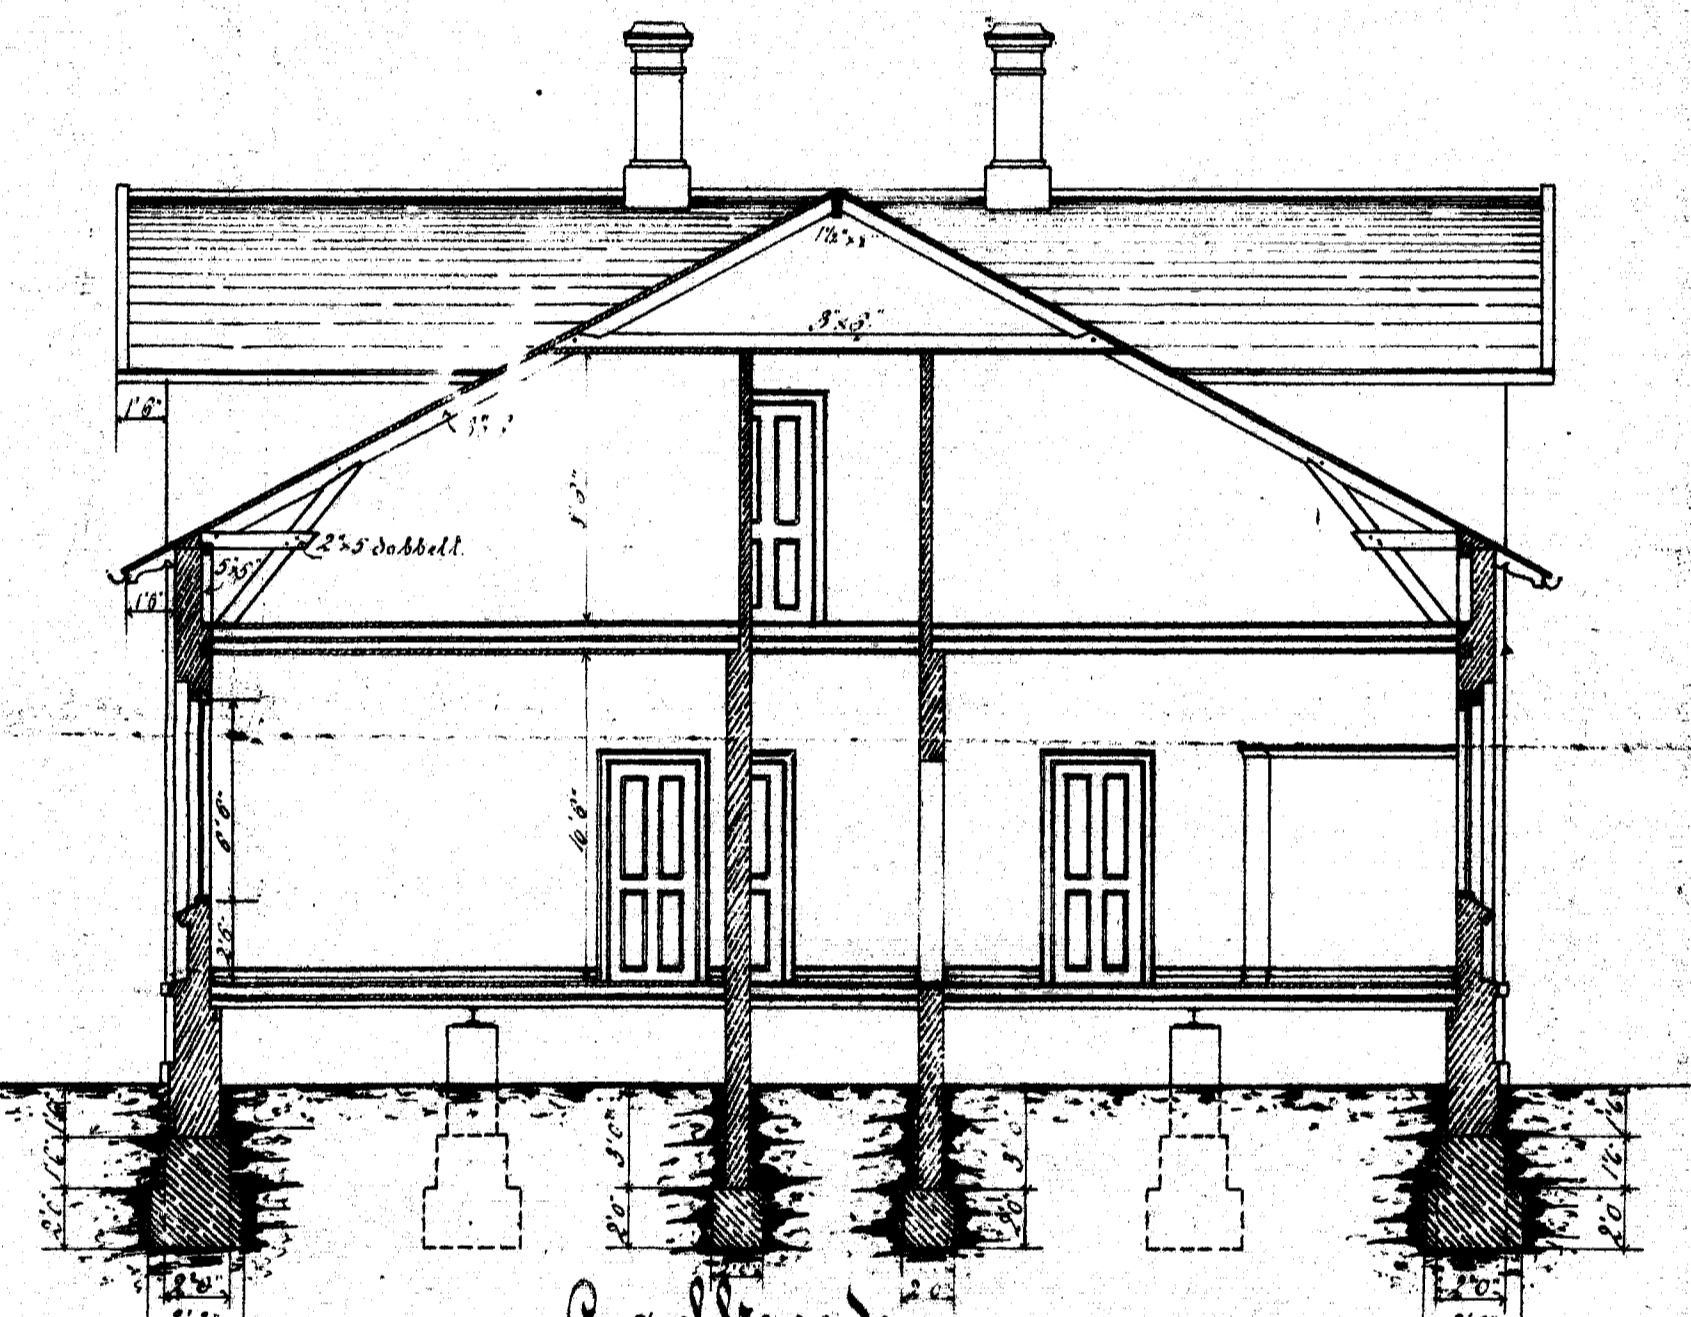

Gavlfacade.

