


Varehus for indgaet Gods. Aalborg S.


Facade

Snit.


Trersnit.

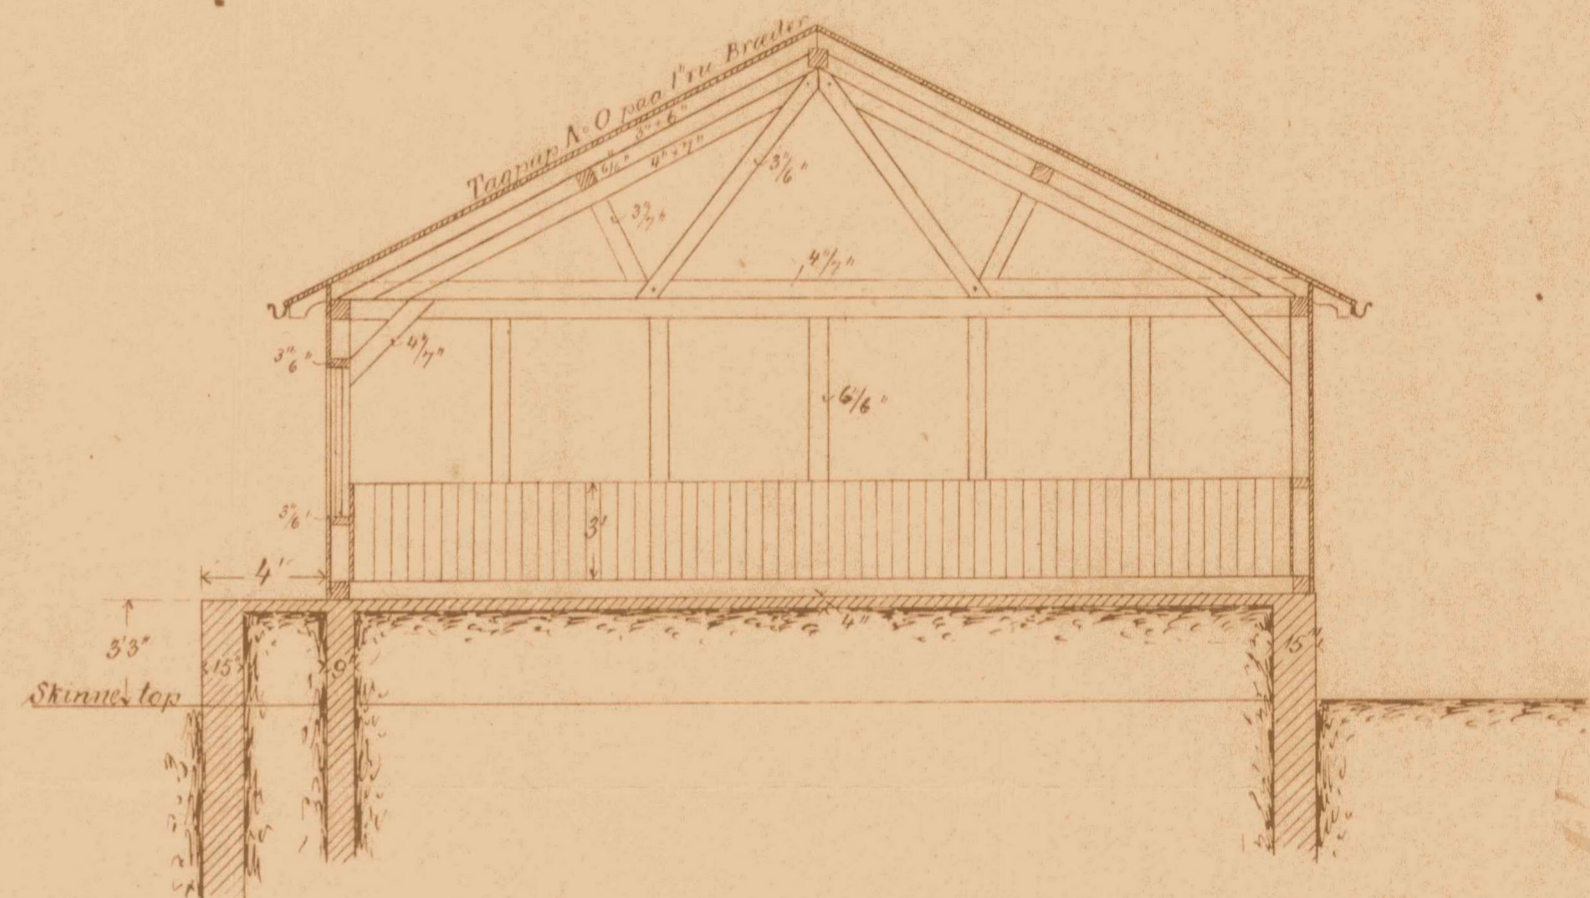

Plan.

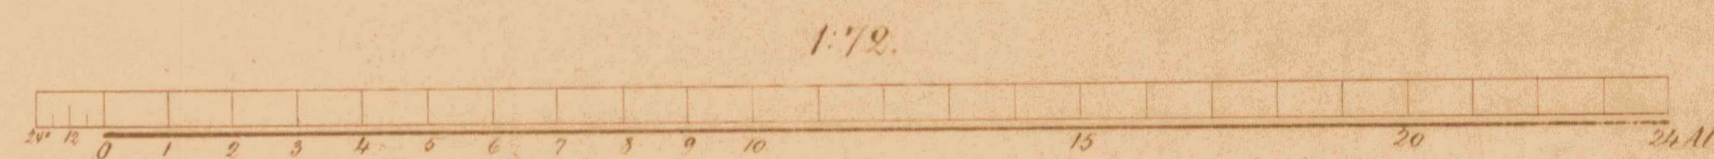


Situationsplan.

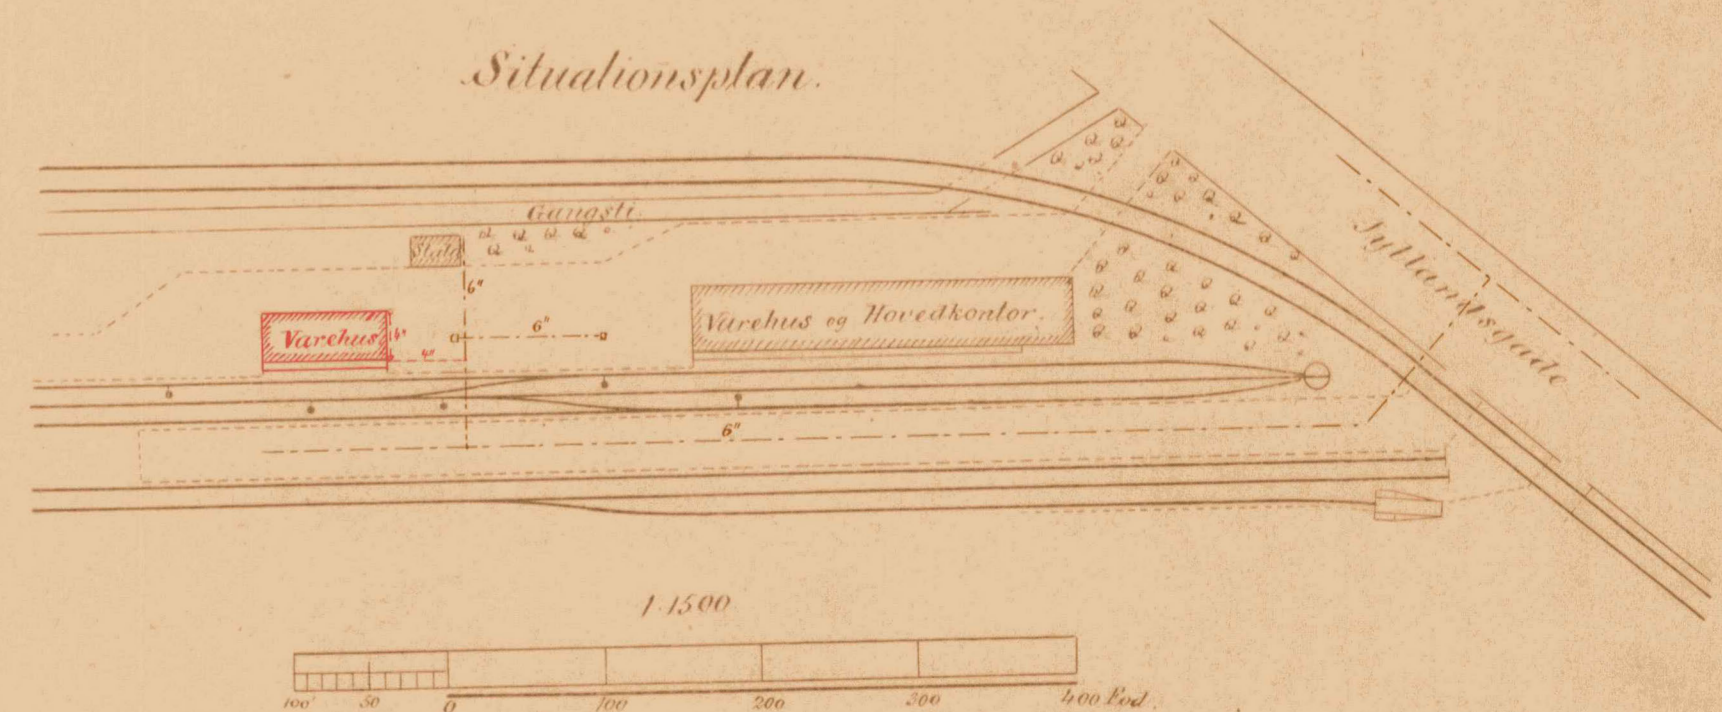


Varehus for indgaaet Gods. Aalborg S.

Facade



Sm.

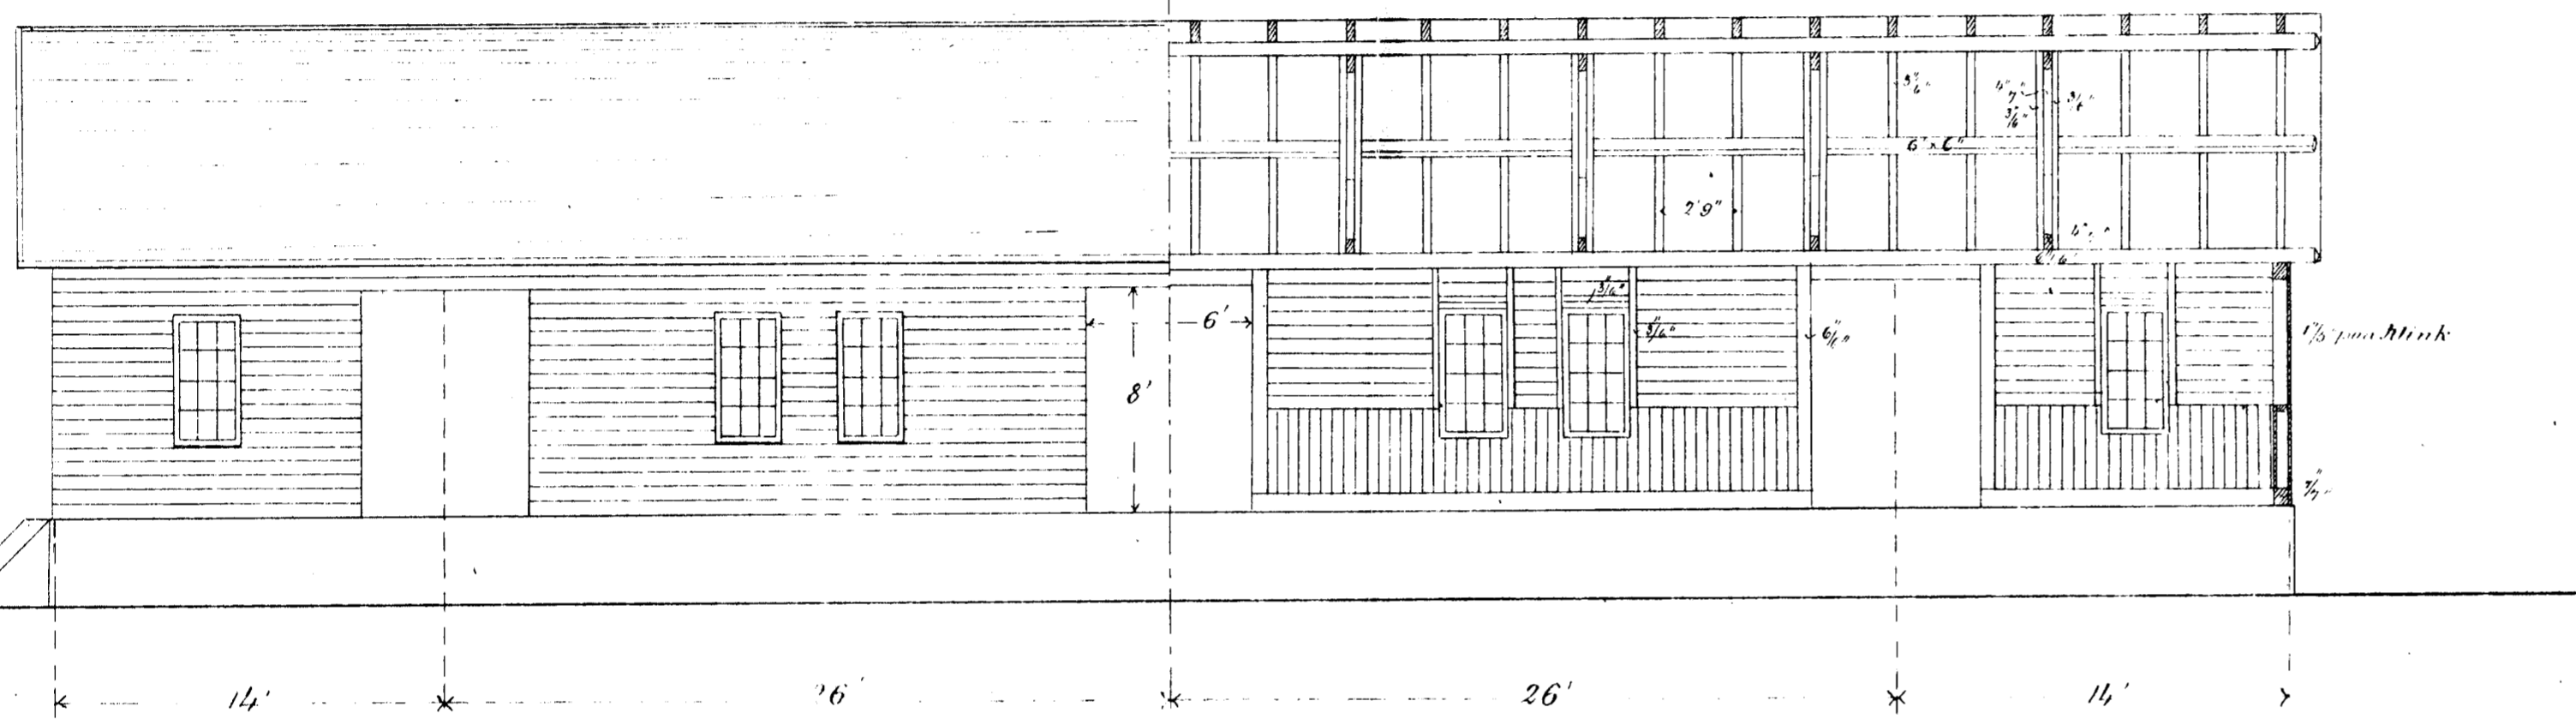

Træsnit

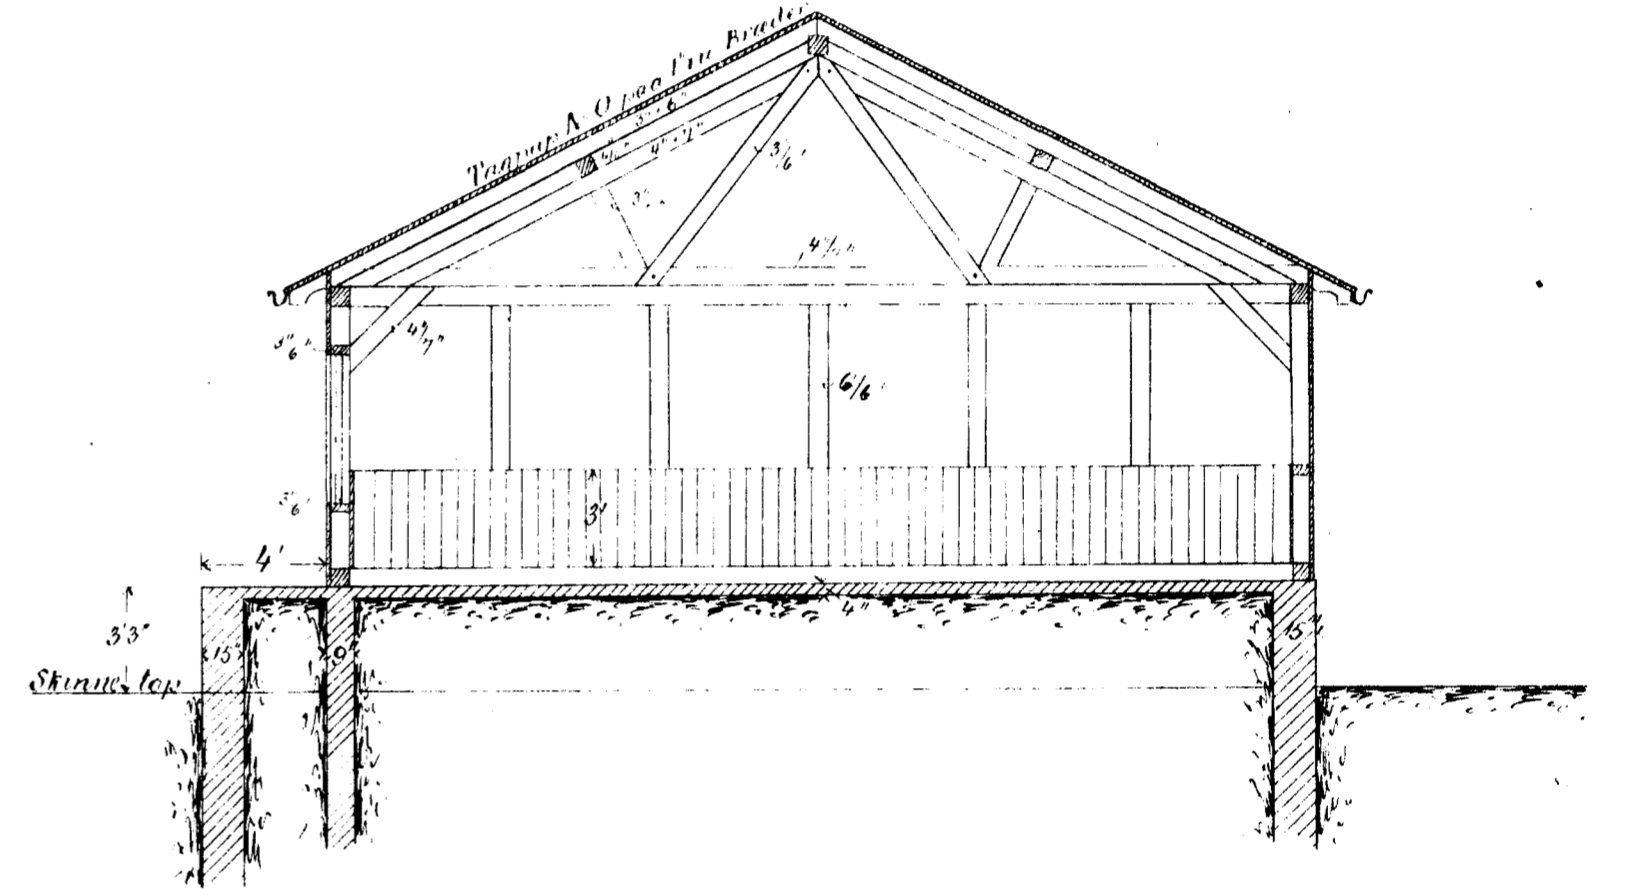

Plan

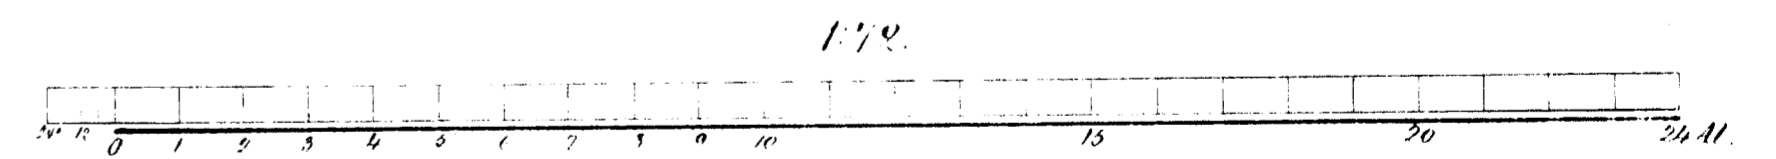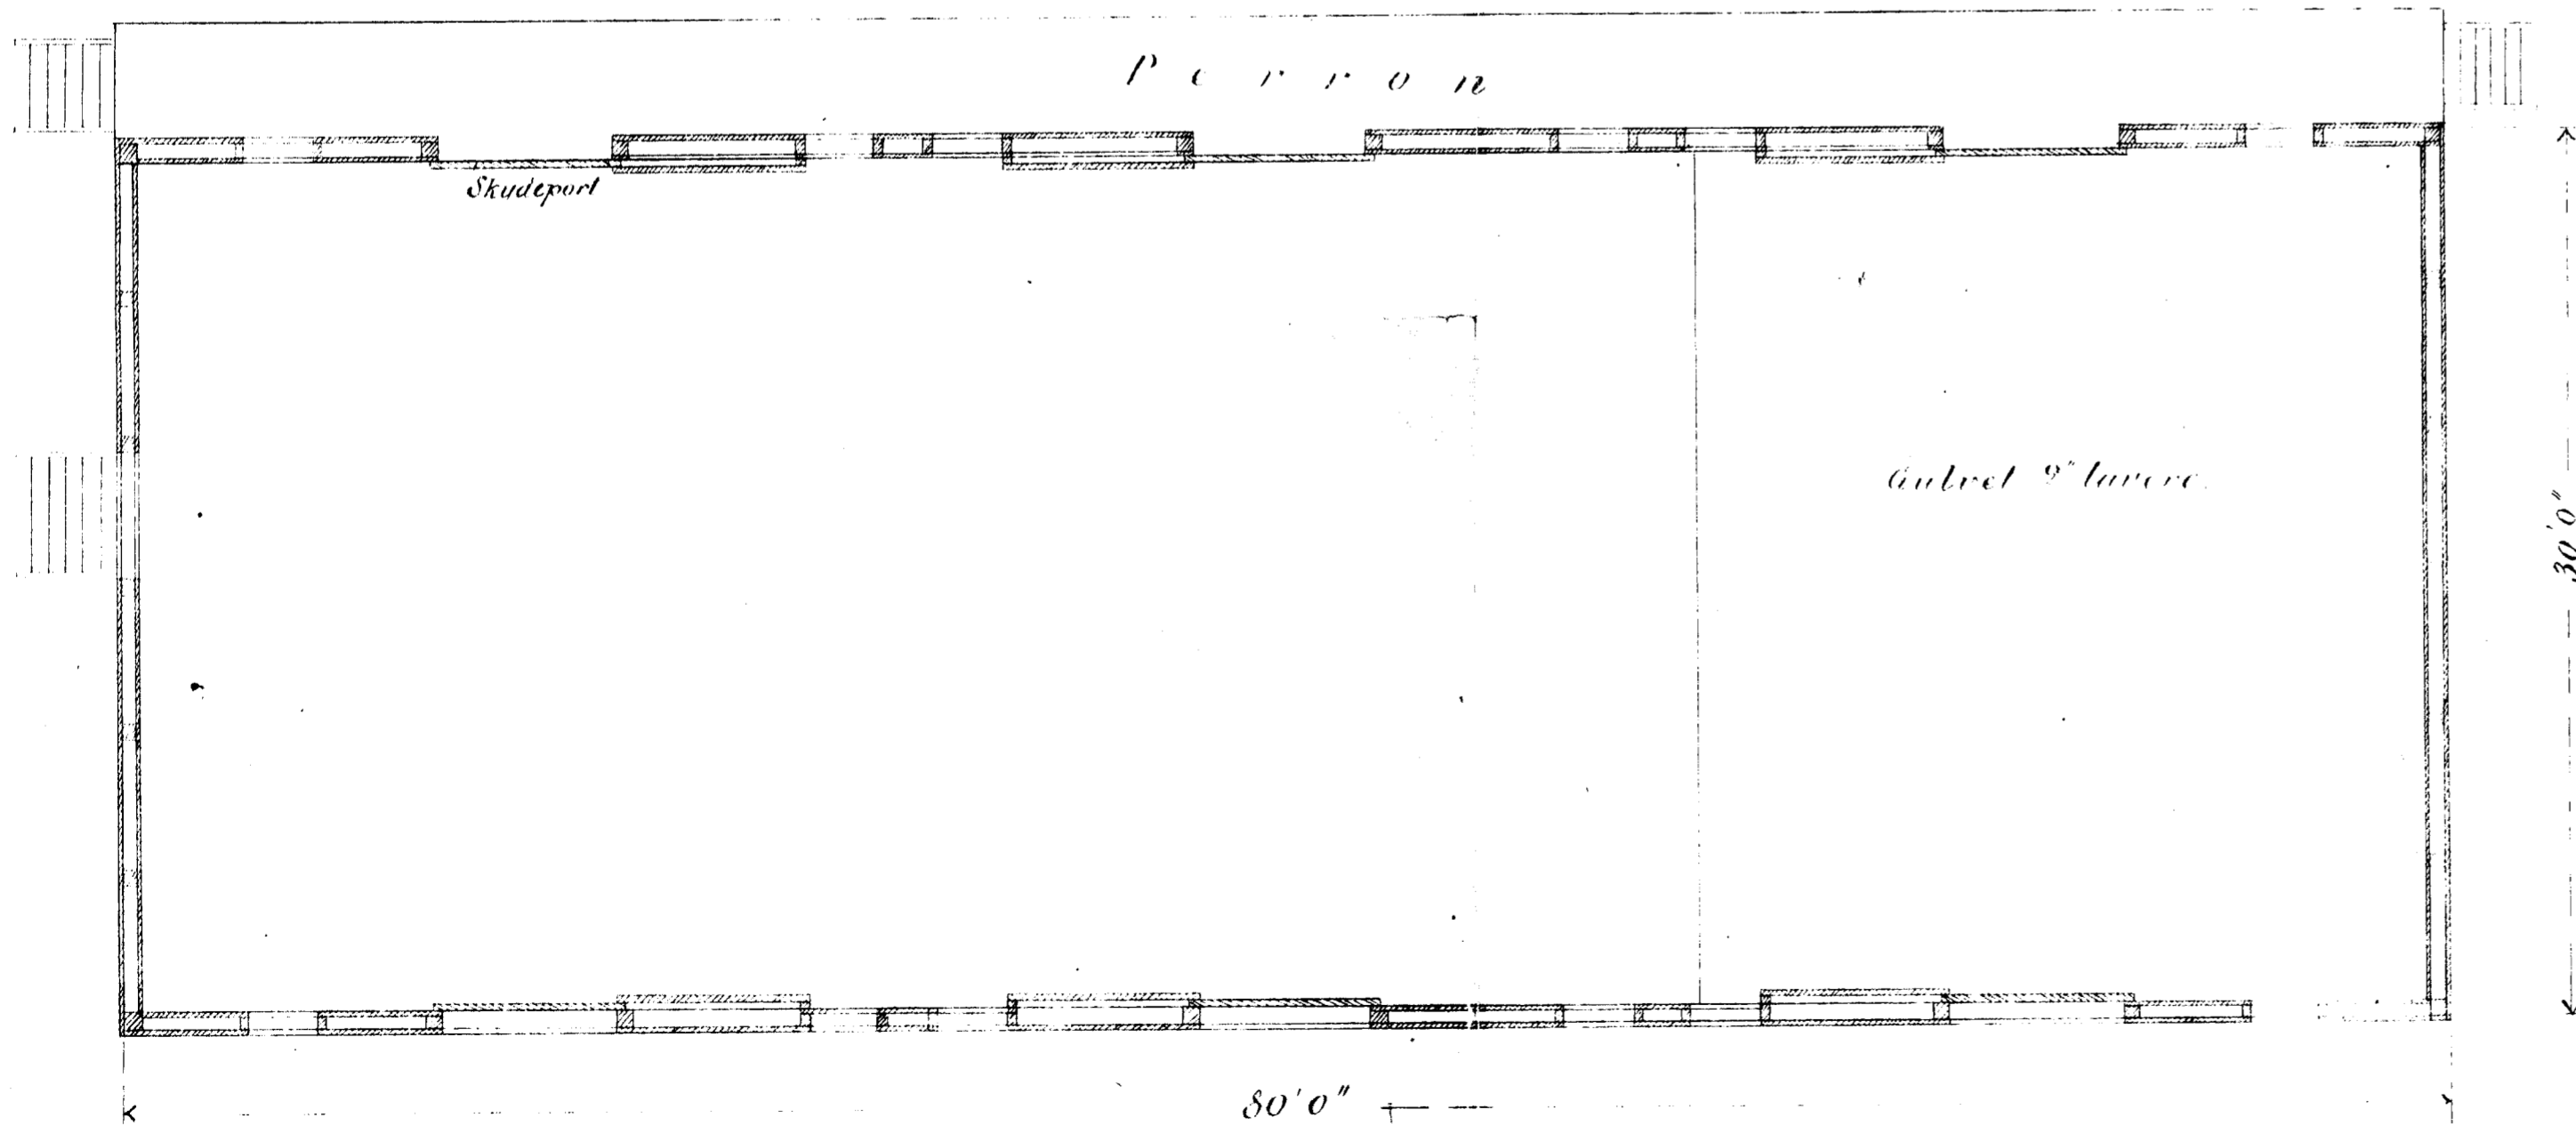

Situationsplan

