



Skab.

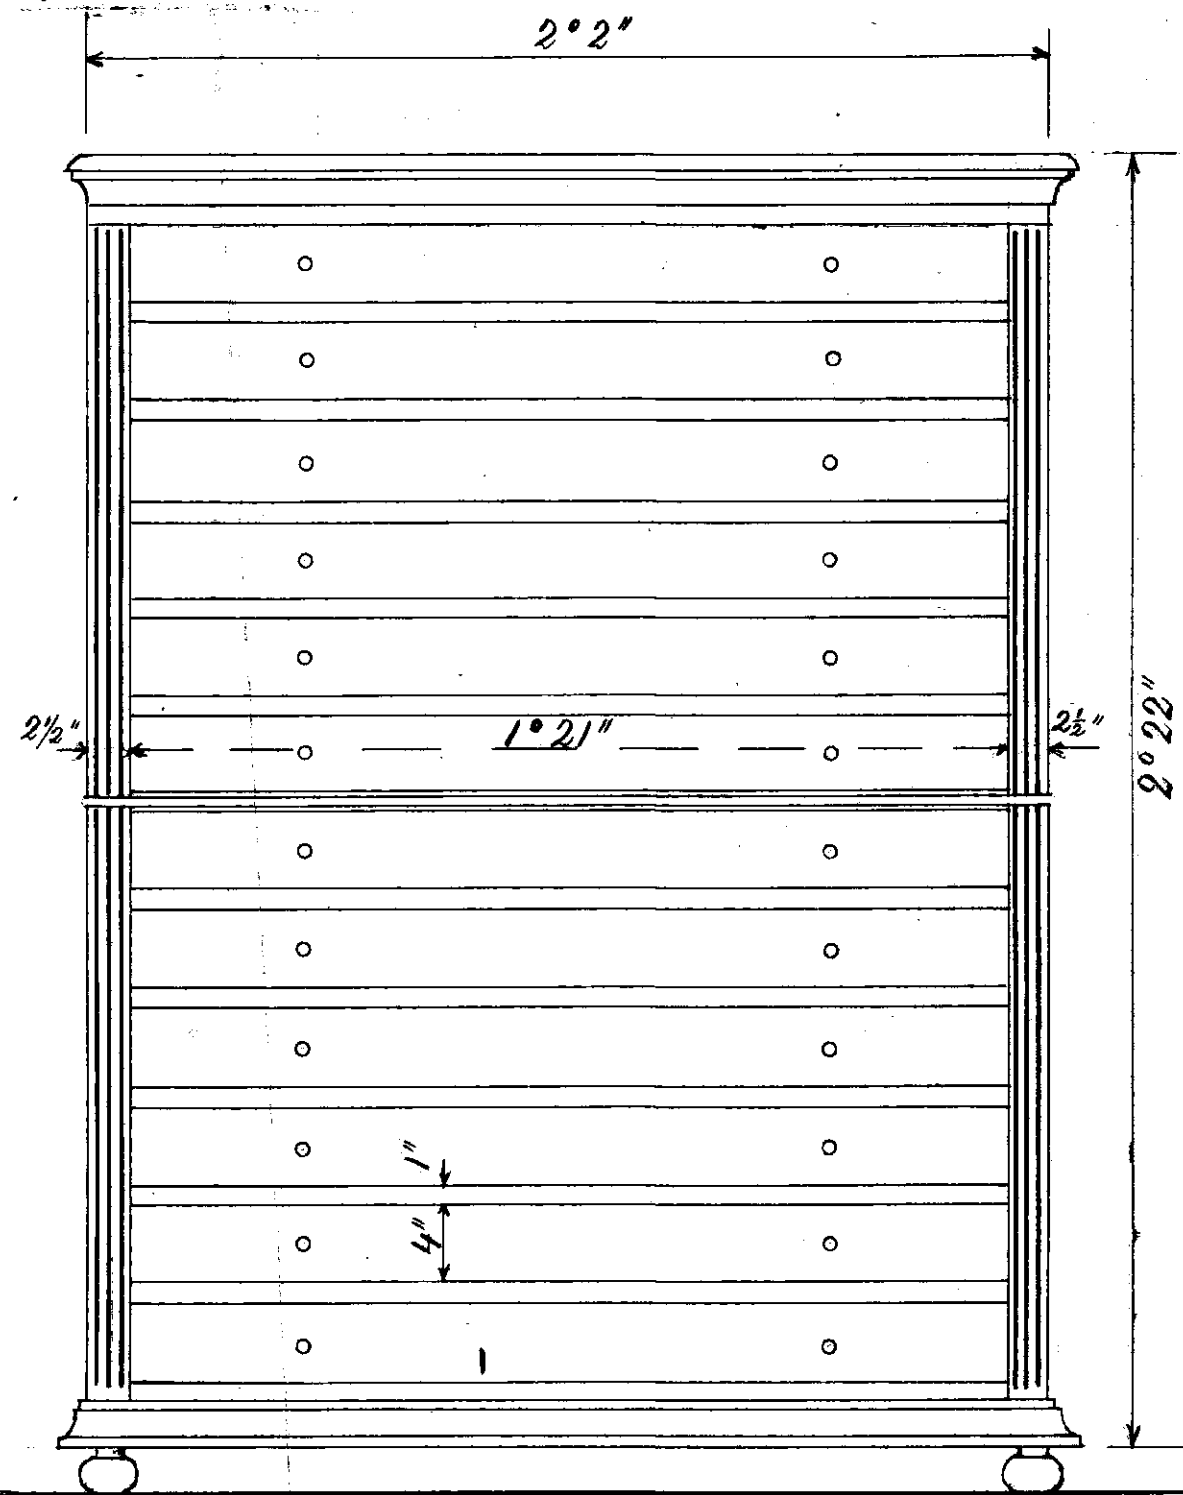

Dybde 1' 9"

2 Stk.

Reol.

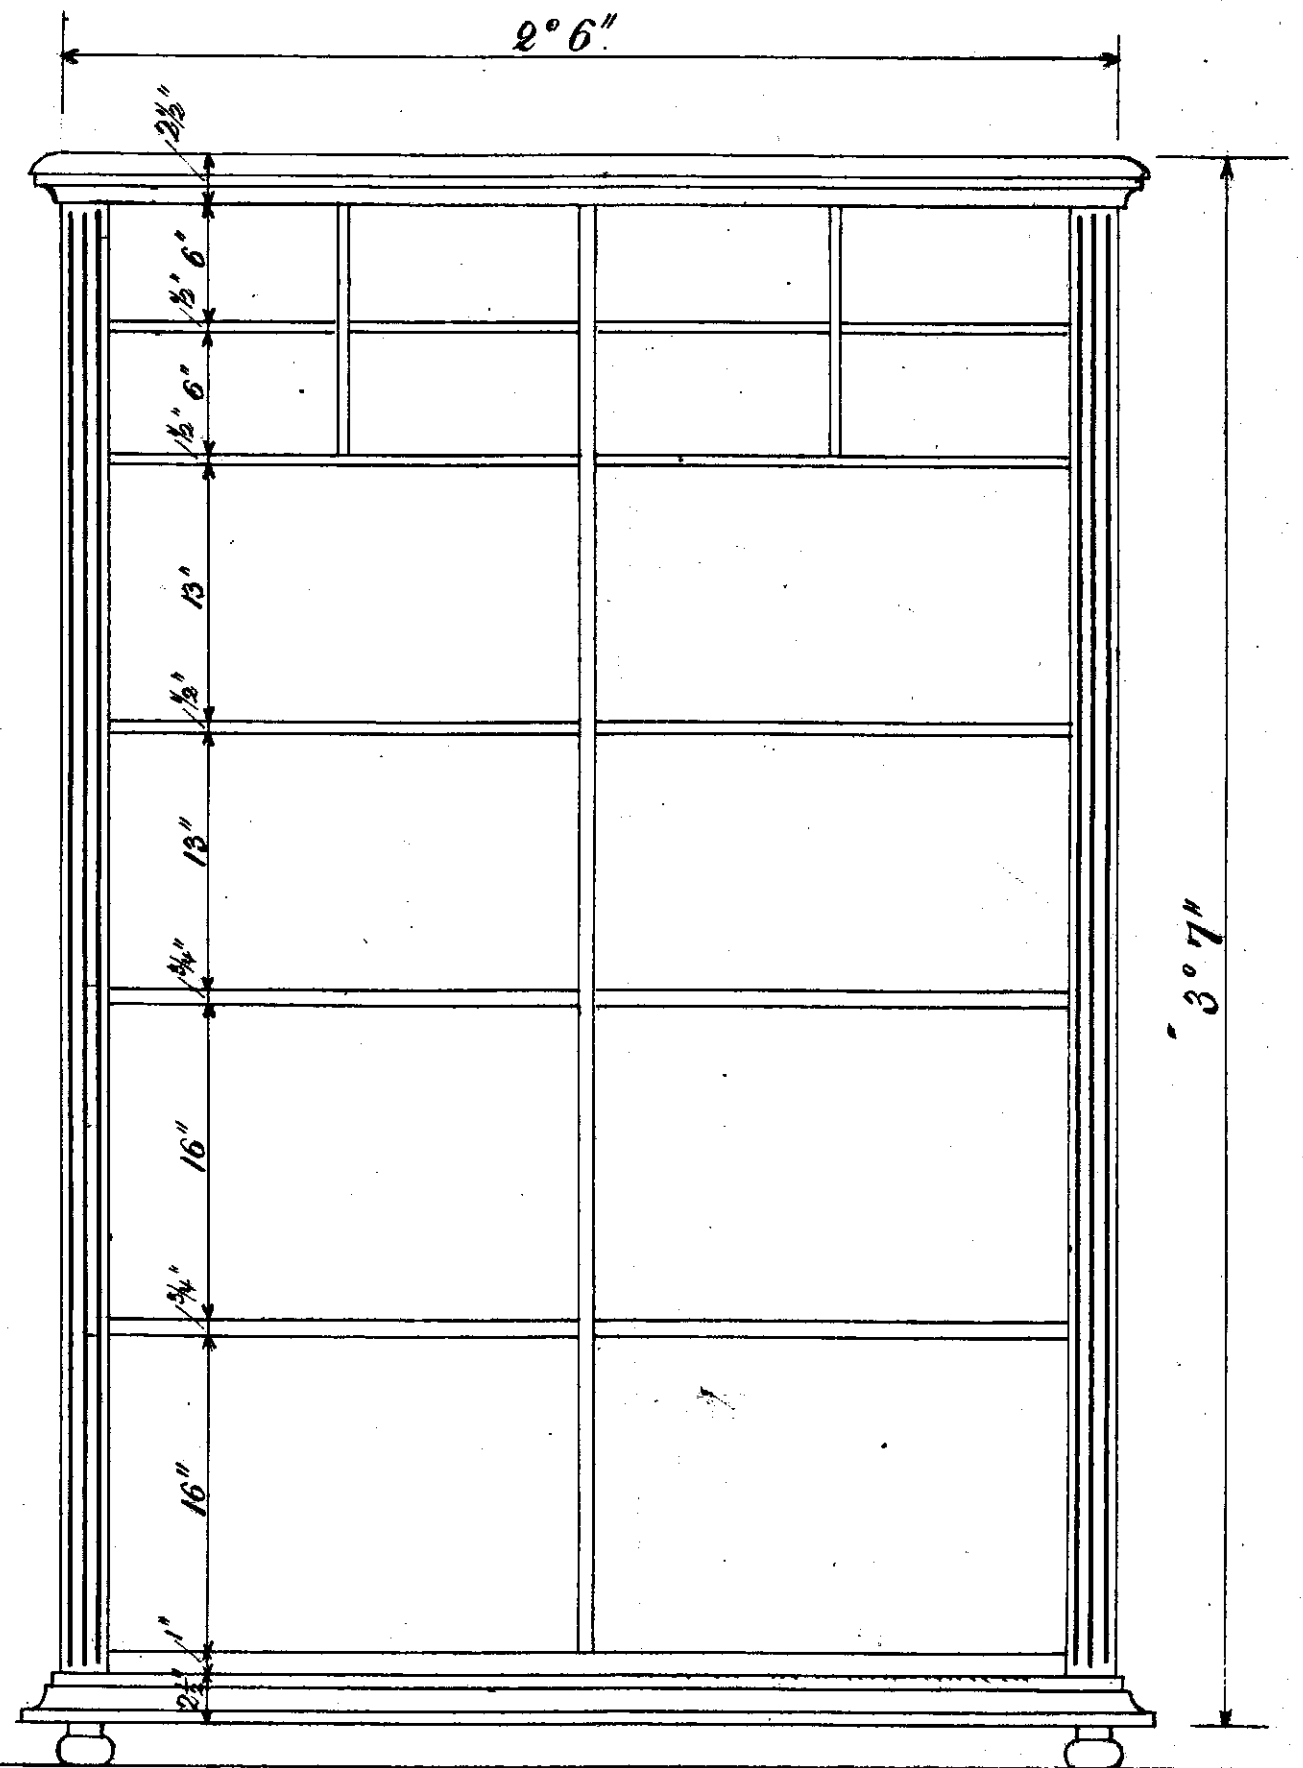

Dybde 15"

1 Stk.