



Fundament for  
6,5 m  
Drejeskive.

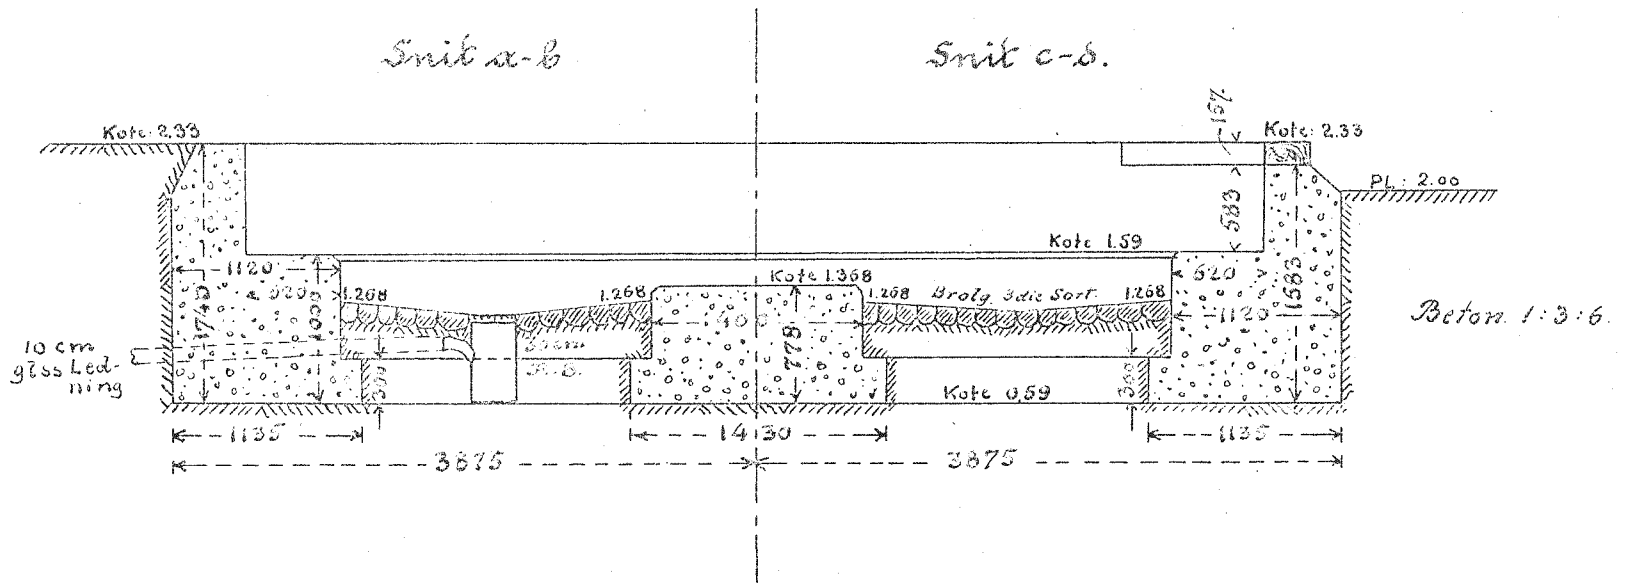

Plan.

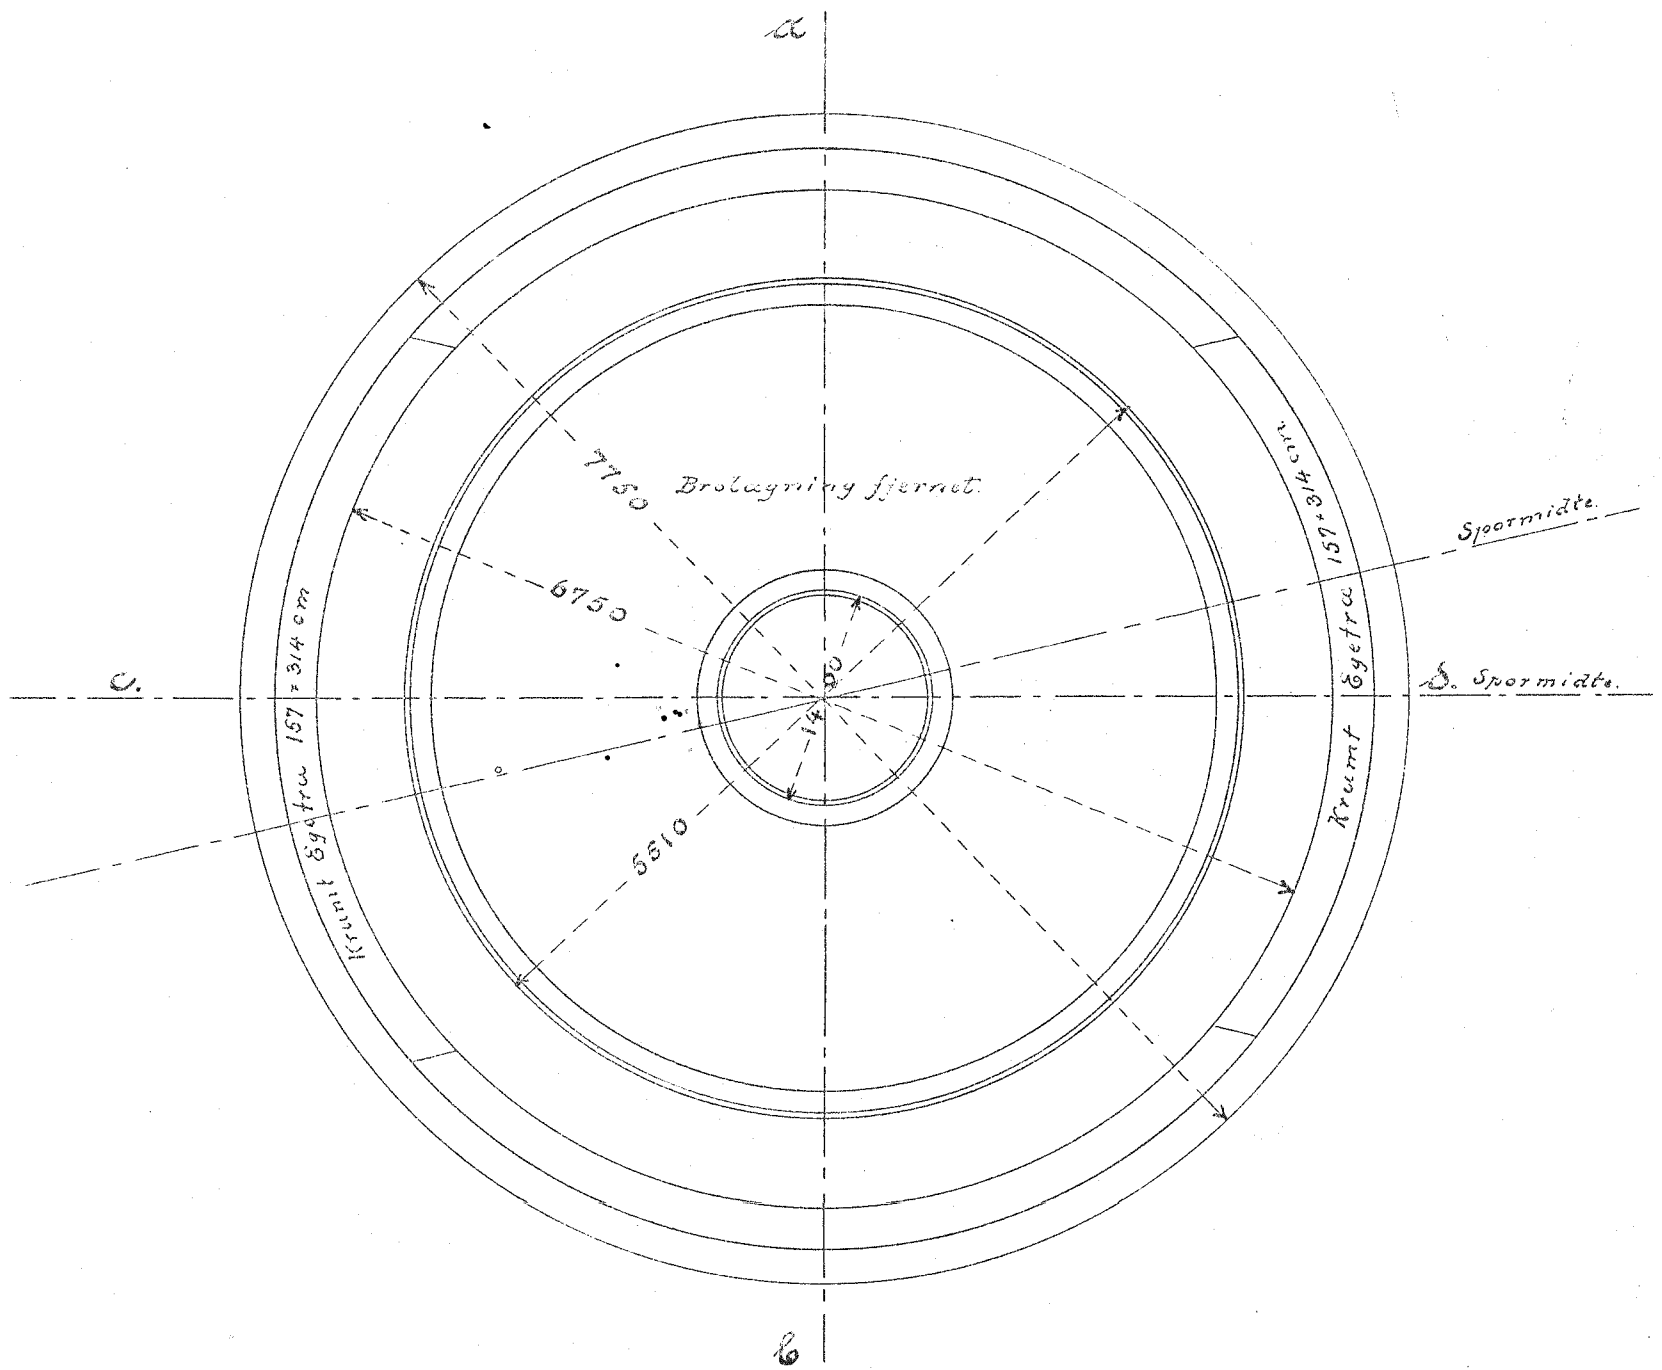

1:50

