


LANGELANDSBANEN.


# - SNAREMOSE TRINBRÆDT -

PLANUM: 16.70.

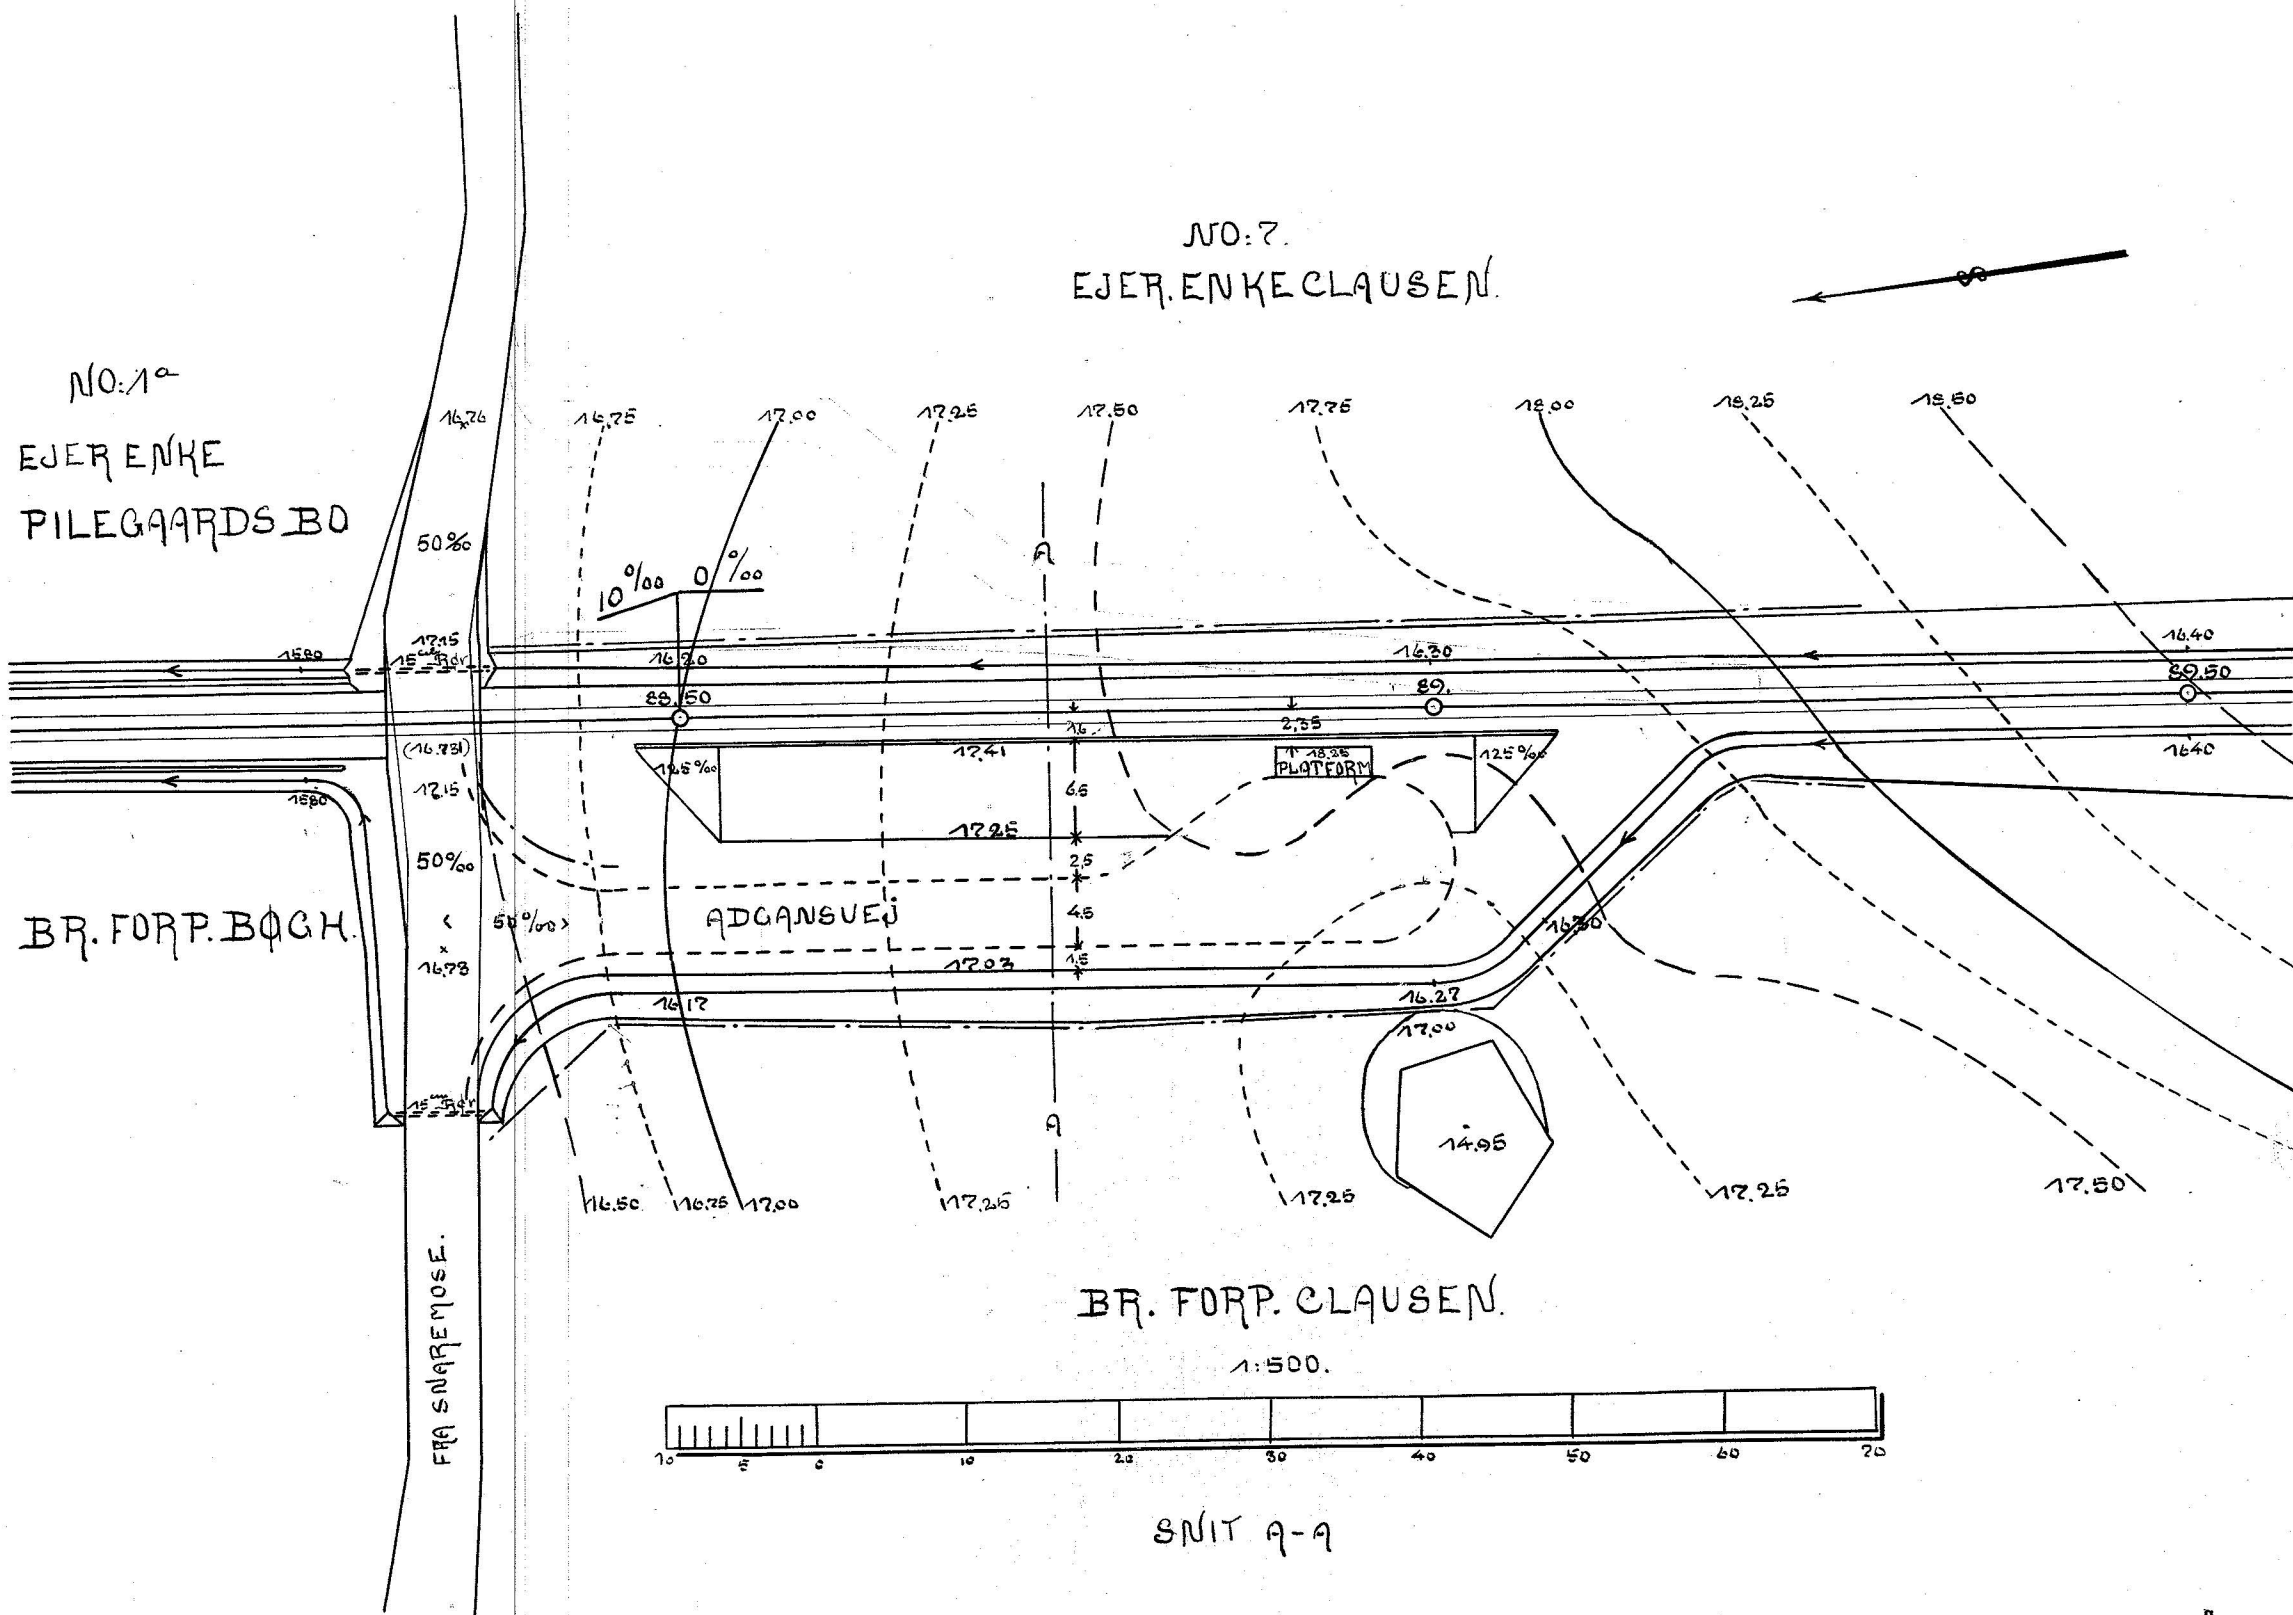


BR. FORP. CLAUSEN.


1:500.

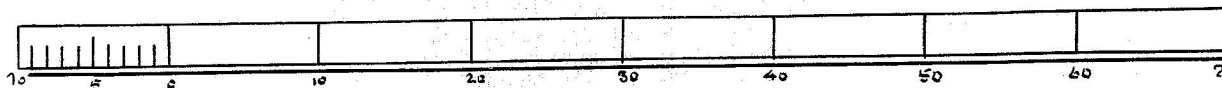

SNIT A-A

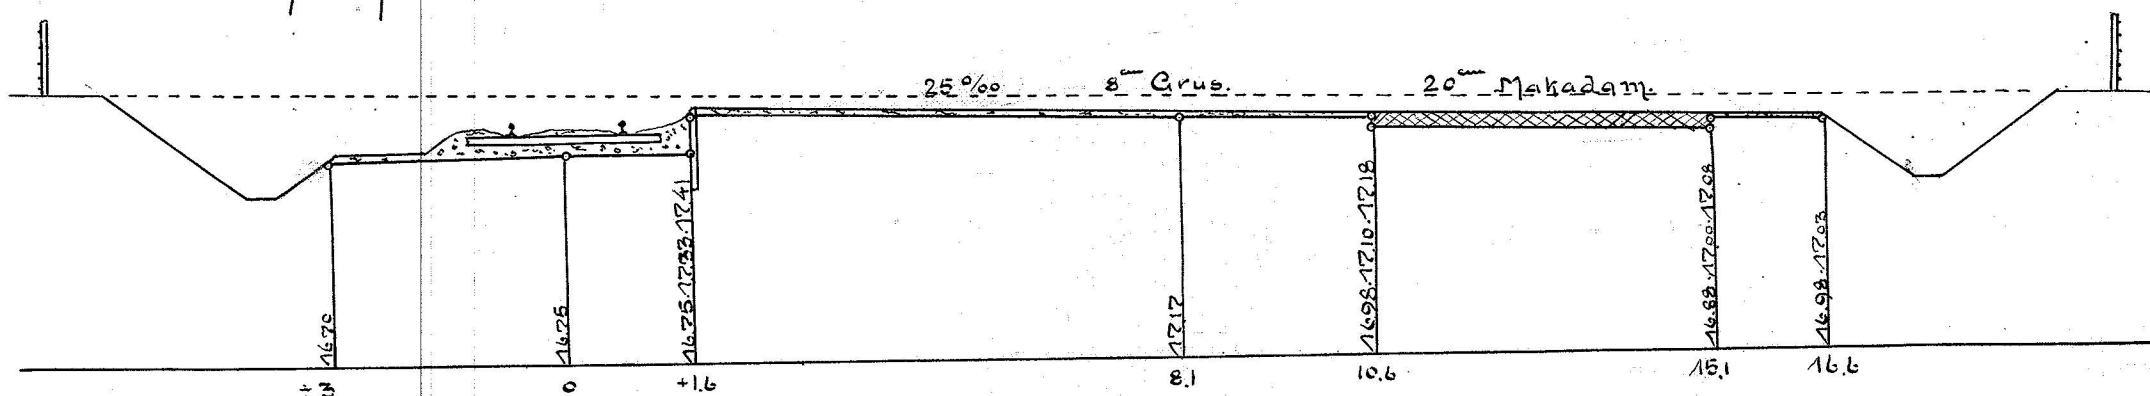

1:100

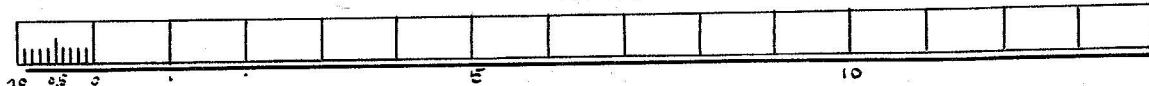

Fuakjøbing Marts 1910.