



Sidespor i St. 31-32

Plan 1:500

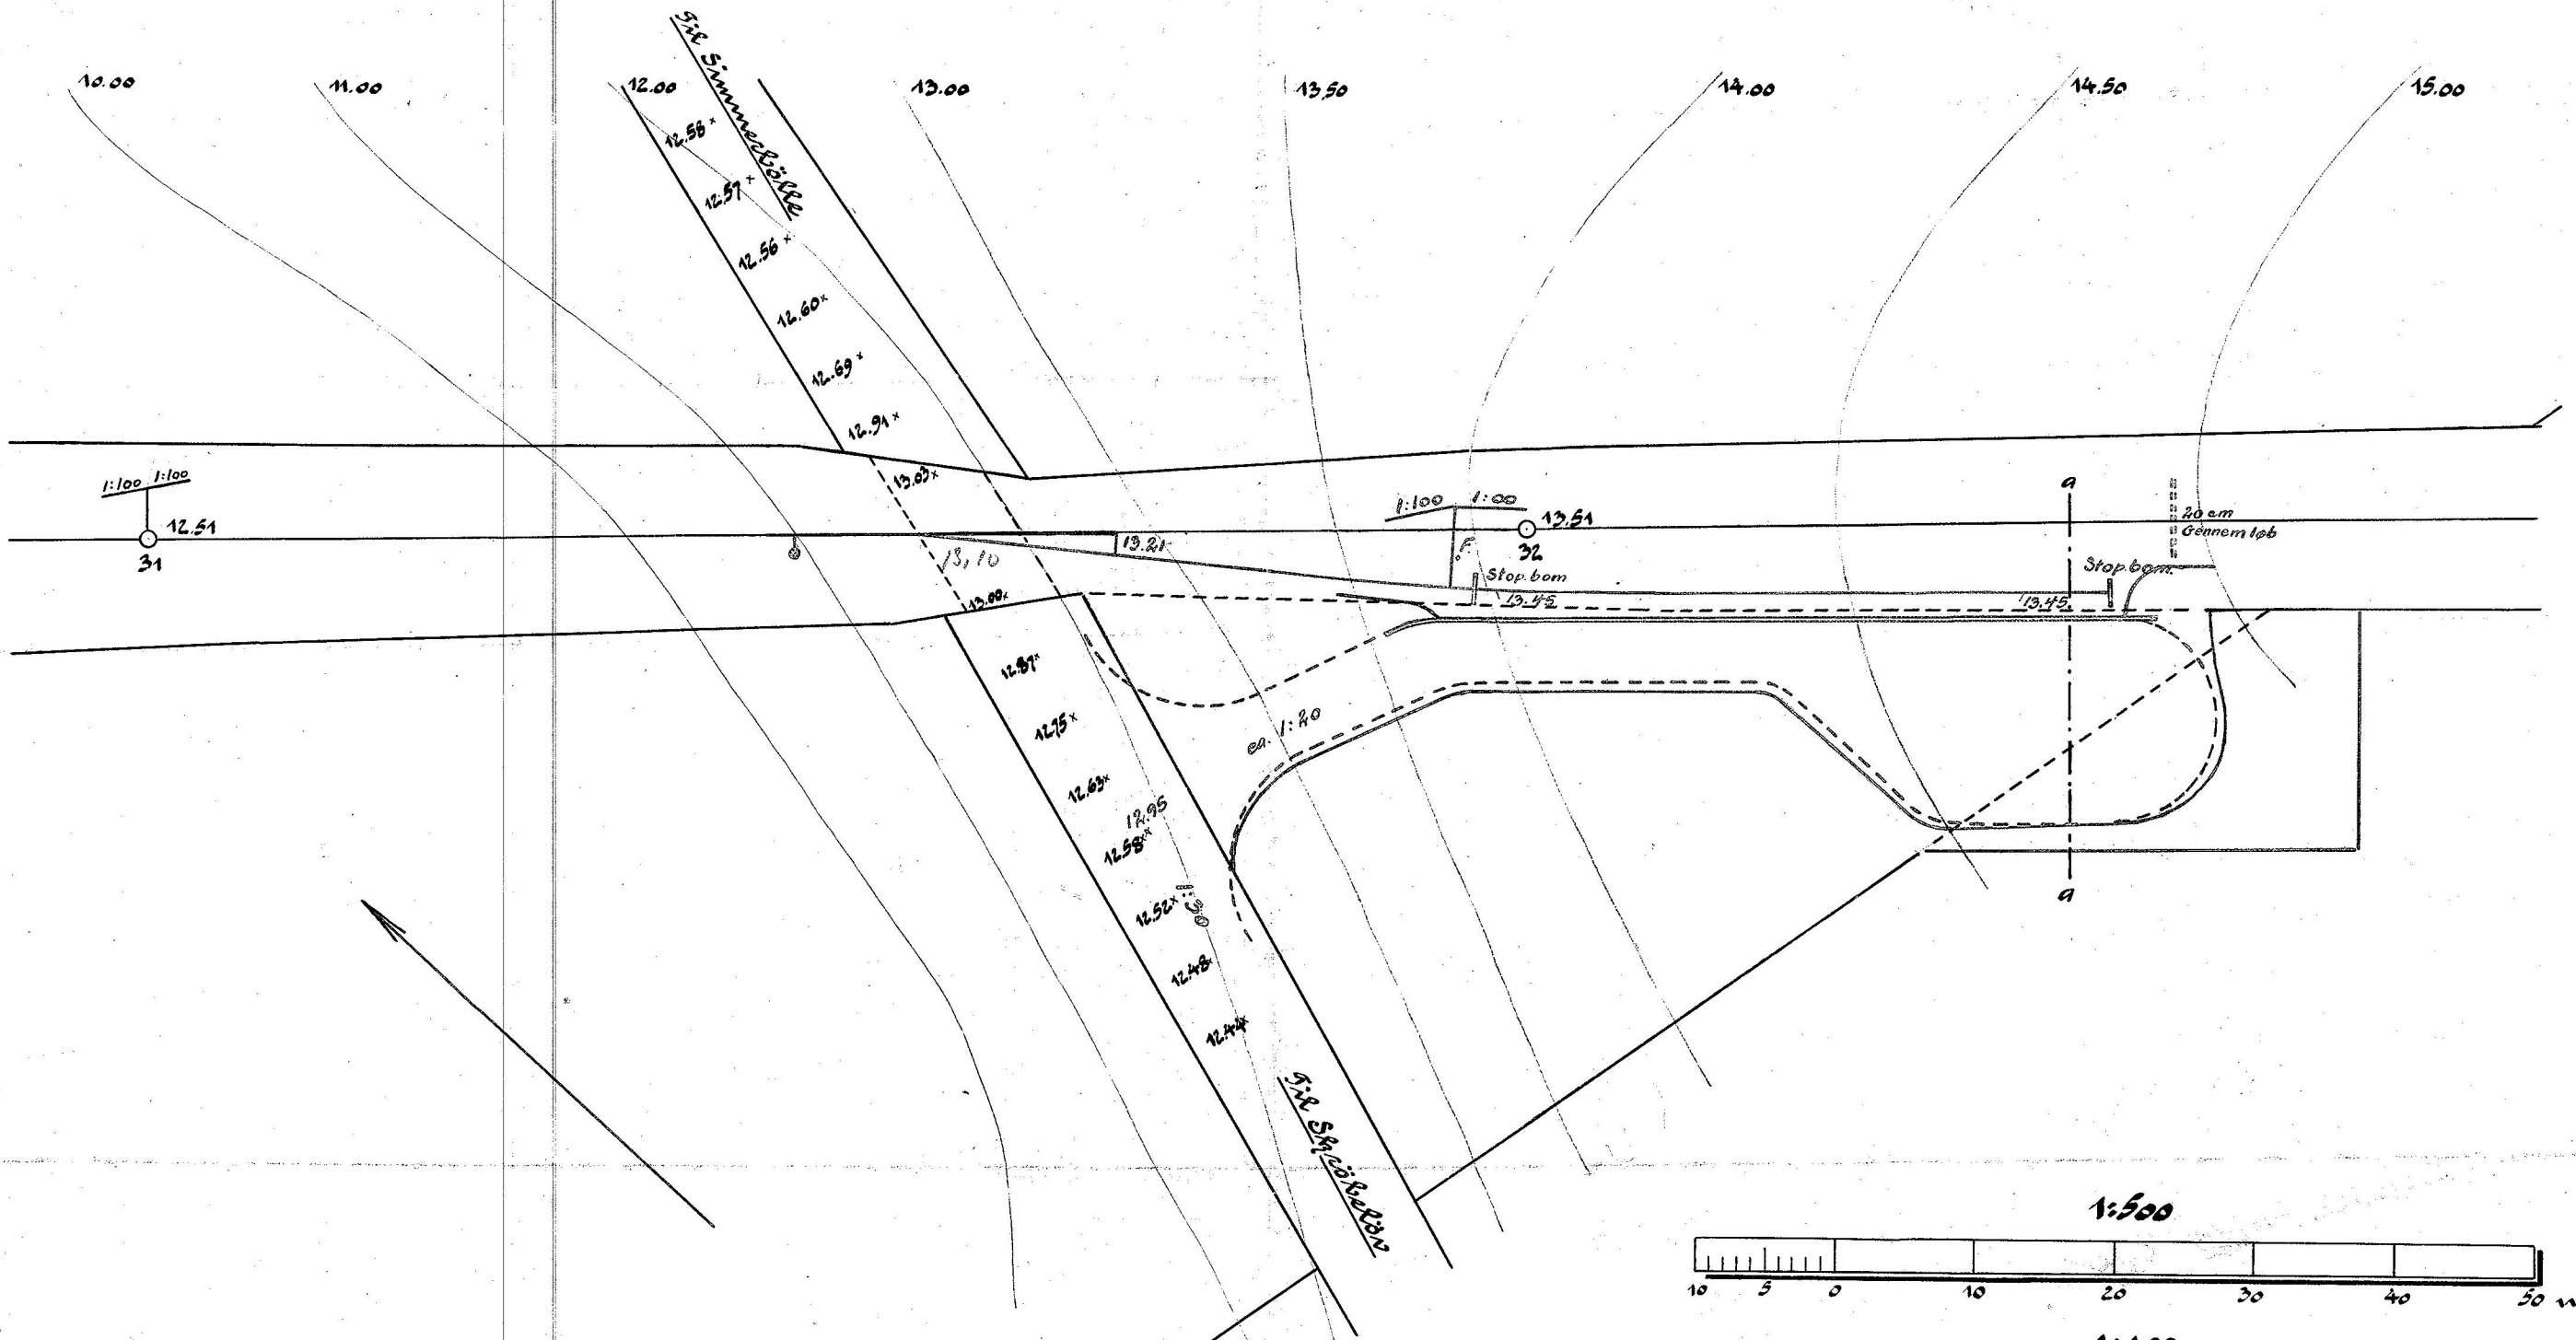

Snit a-a  
1:100

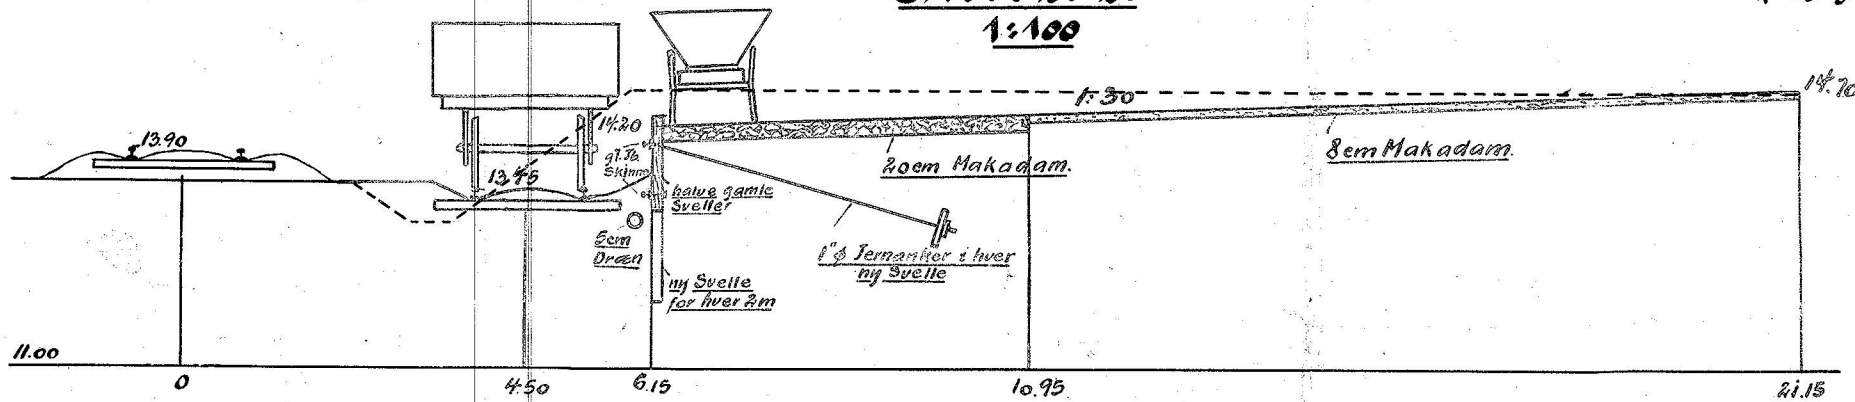

Ridkjobing i juli 1927

A. Pilow  
i 1926 Lu Bk  
27 26

OFF. ARB. No. 3597/1927