




STUBBEKØBING-NYKØBING-NYSTED BANEN.
LOKOMOTIVREMISE VED NYSTED STATION.

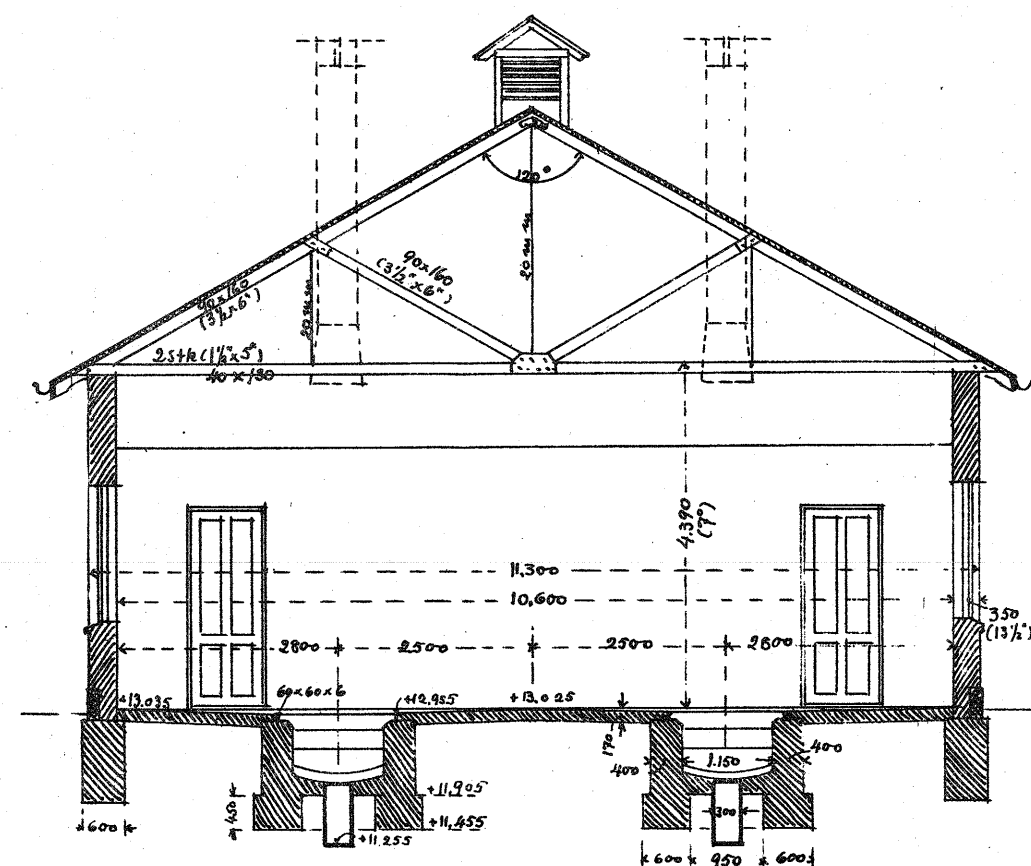


SNIT a-a.

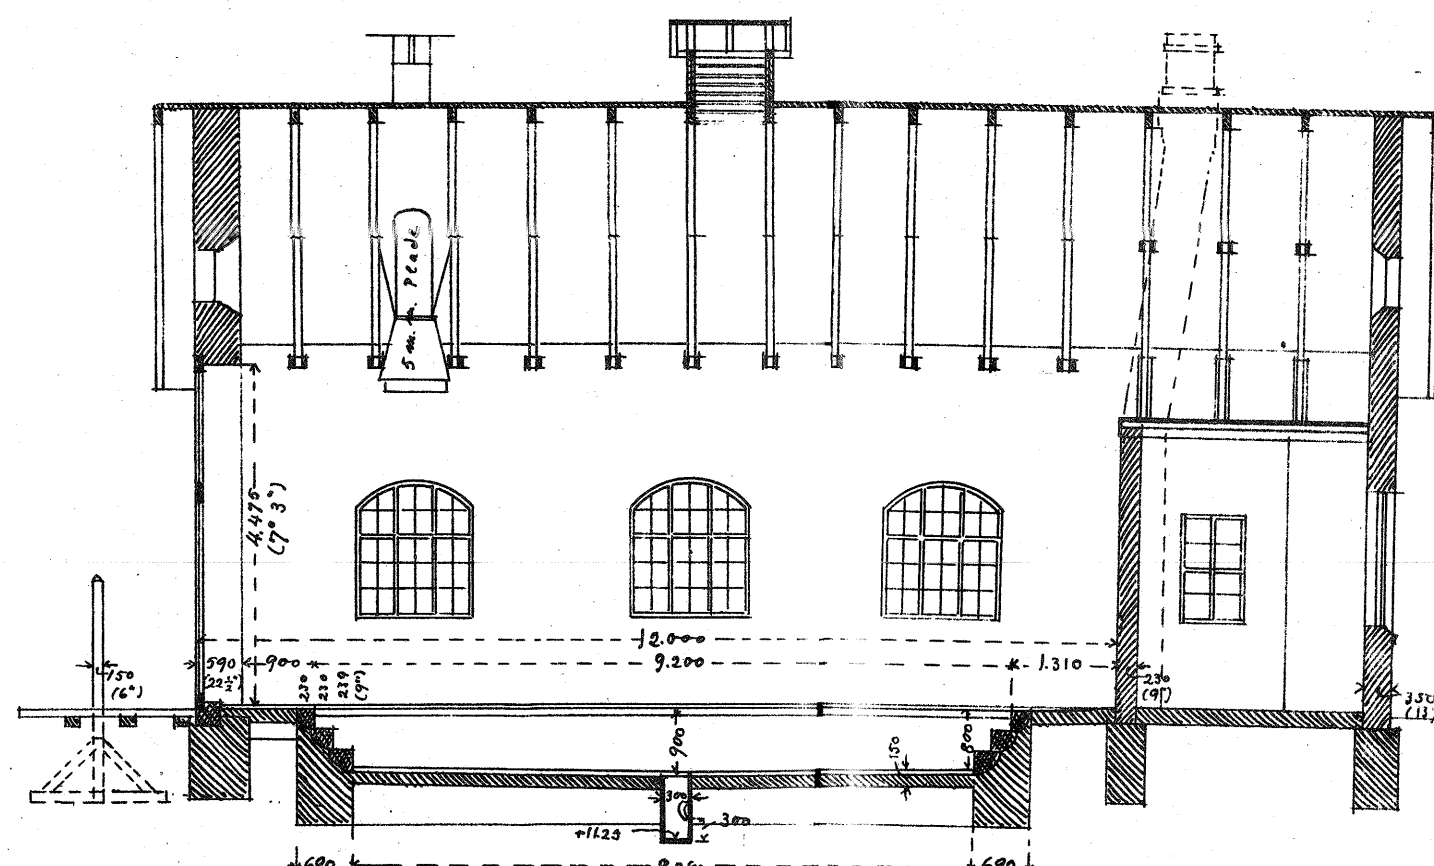



SNIT - b.

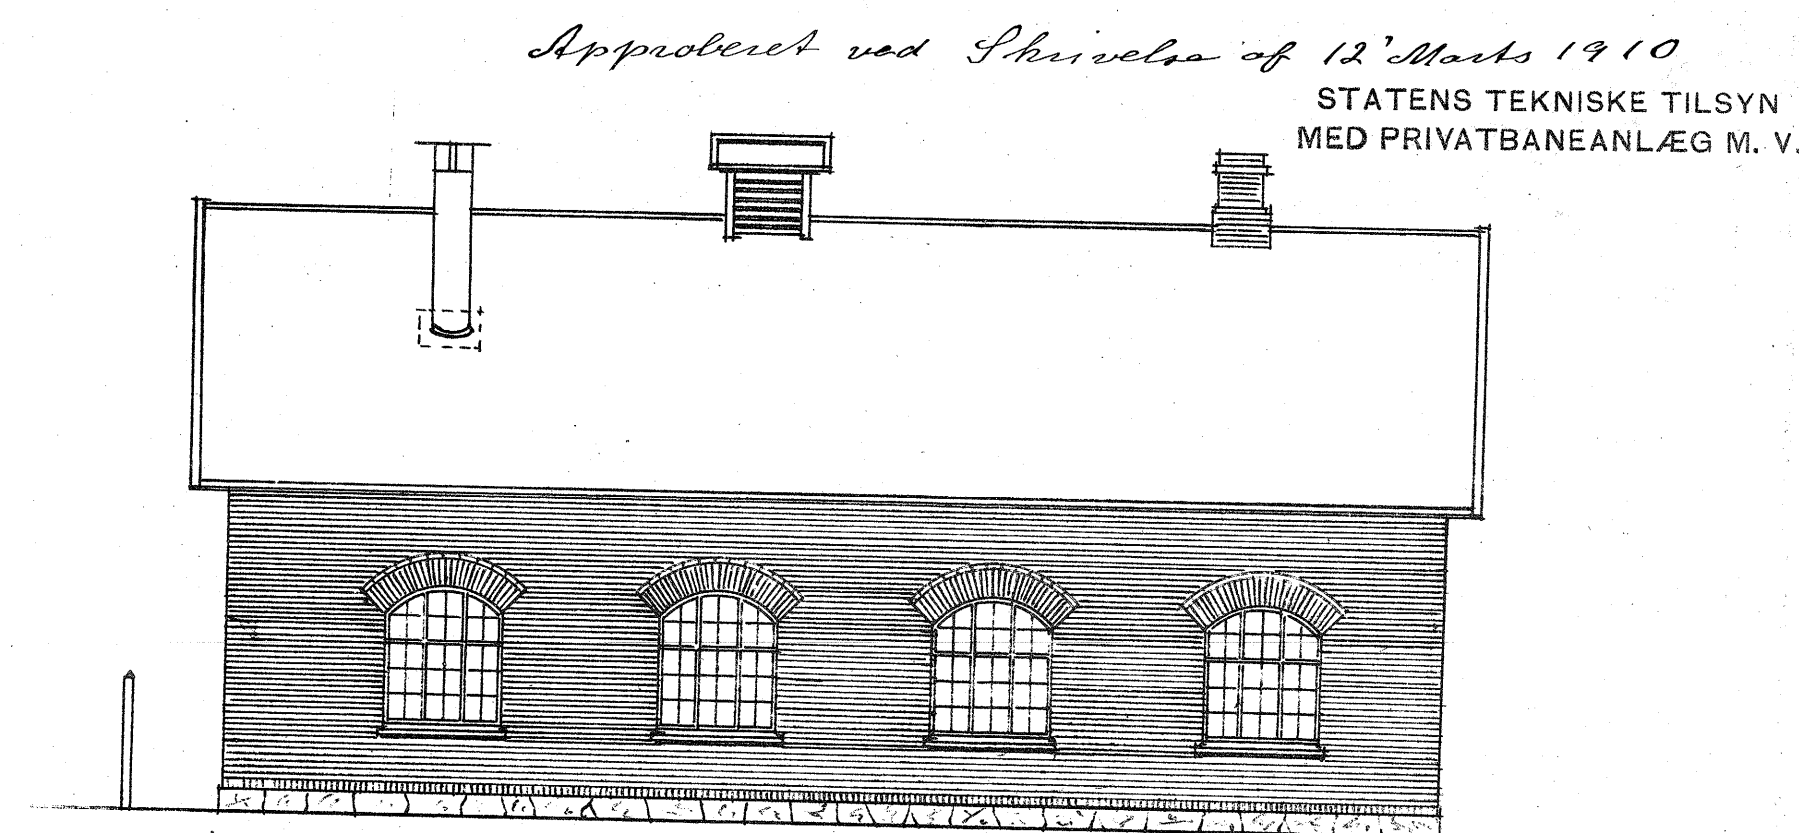

SIDEFACADE

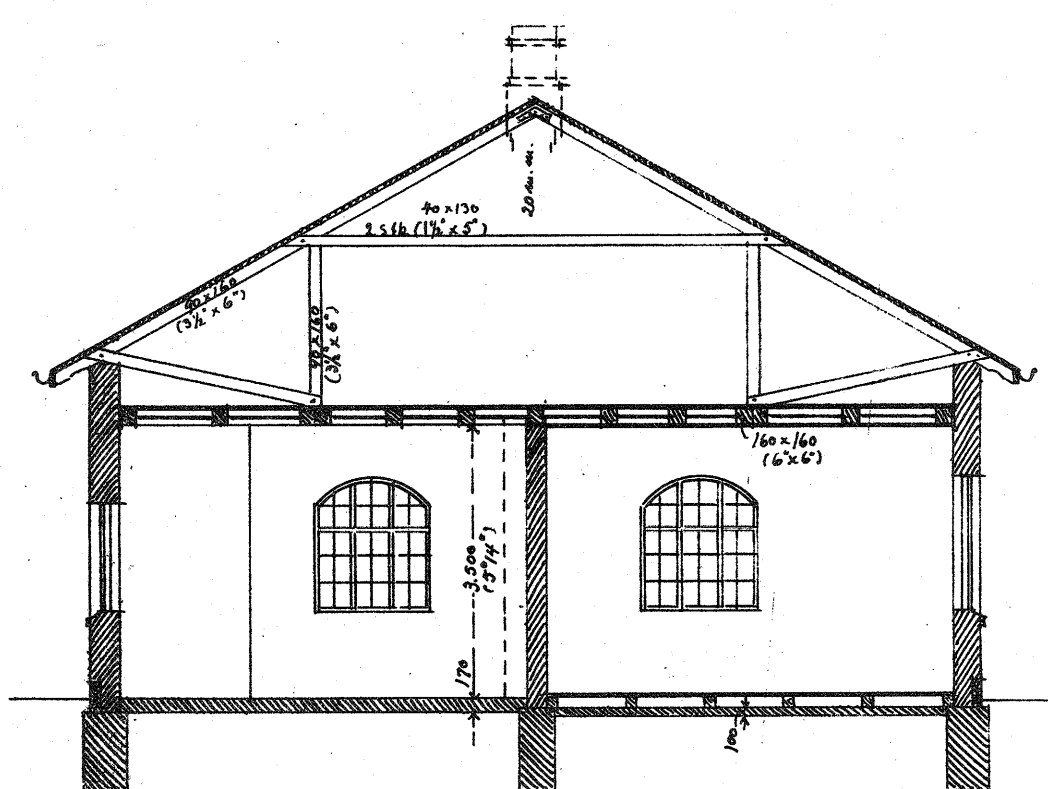



SNIT b-b.

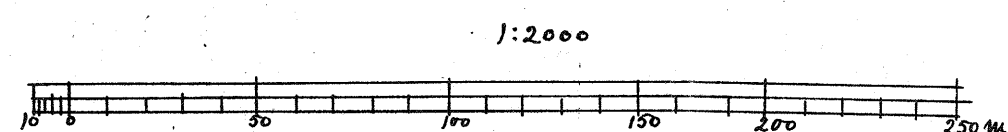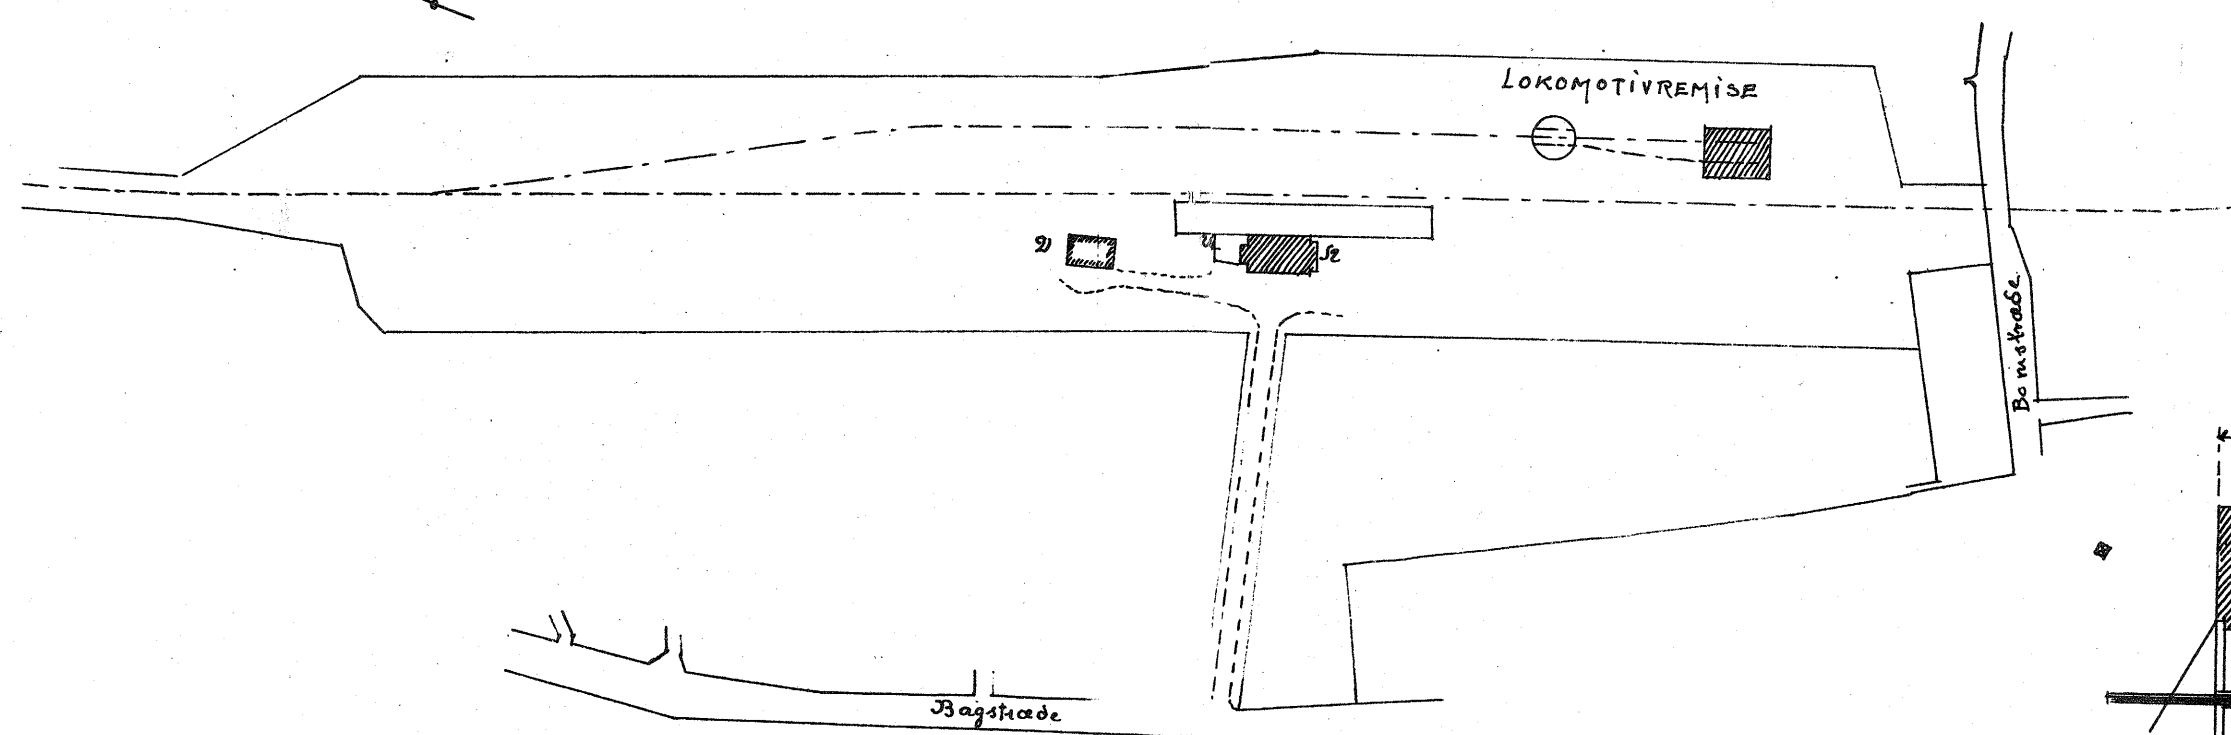


UBENÆVNT MAAL I M.M.



1:96

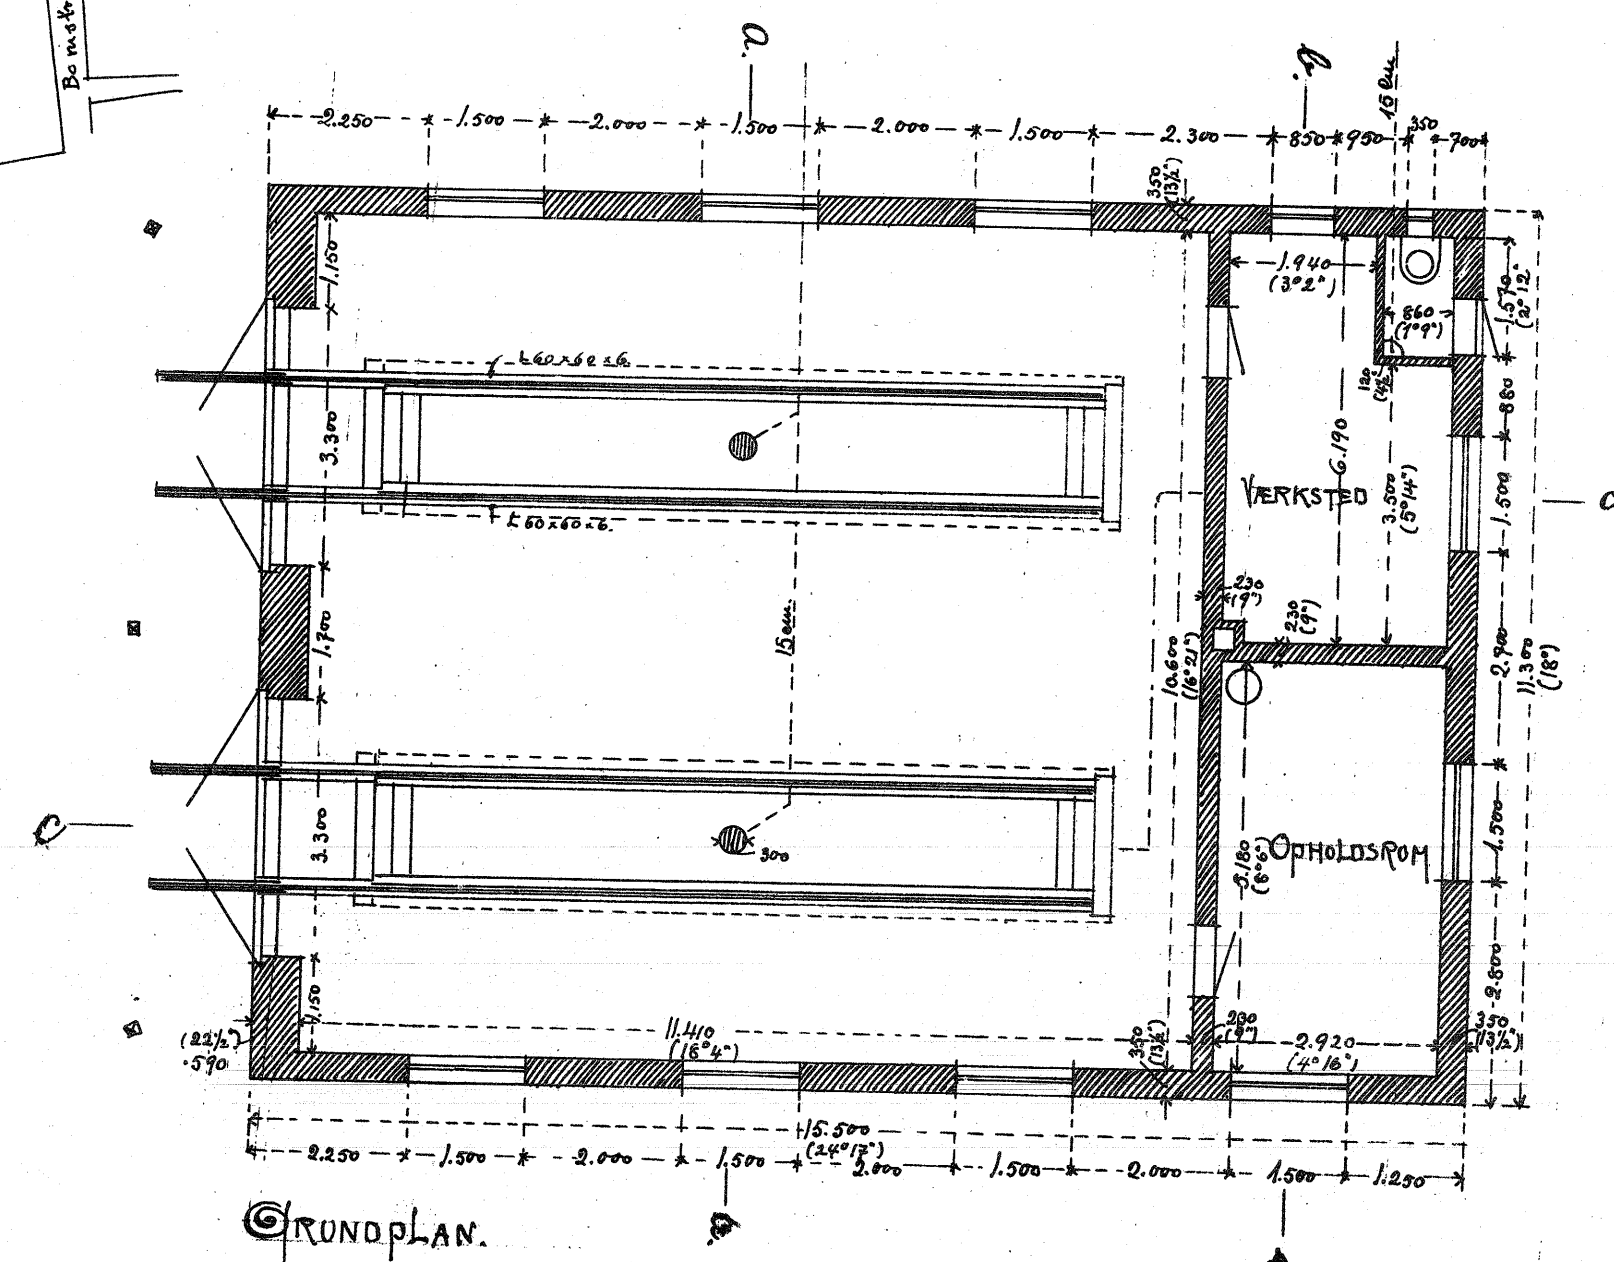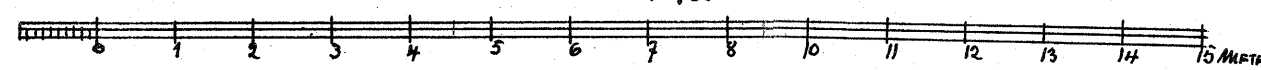

GRUNDPLAN.

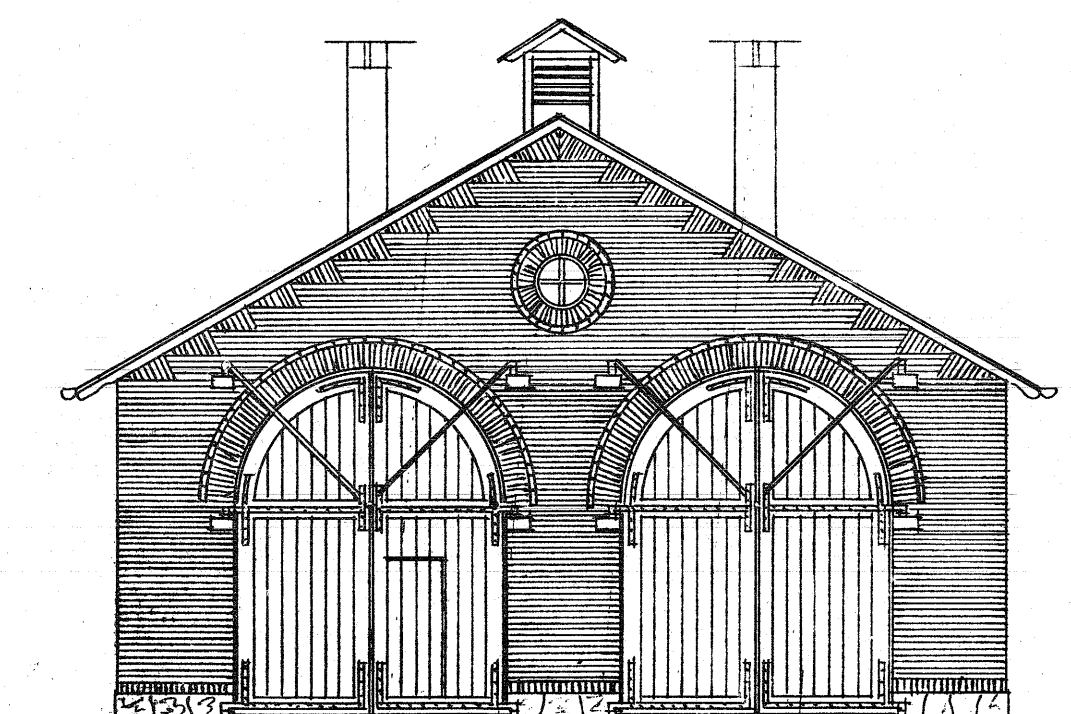

FRONTFACADE

Nykøbing p. F. i Marts 1910.

A 349 T 014

S.T.P. 23 Ny-Bl
10 y.