




STUBBEKØBING-NYKØBING-NYSTED-BANEN.  
NYSTED STATION.

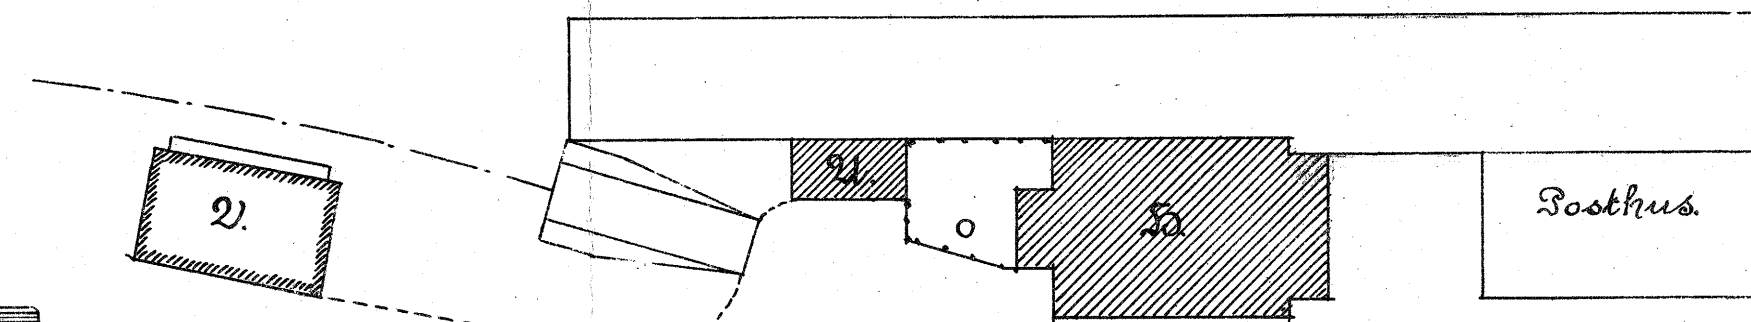

SITUATIONSPLAN FOR NYSTED STATION.

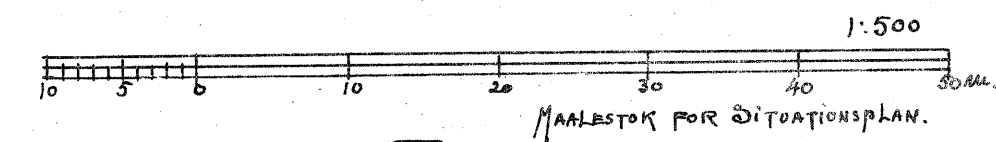


MÅLSTOK FOR SITUATIONSPLAN.

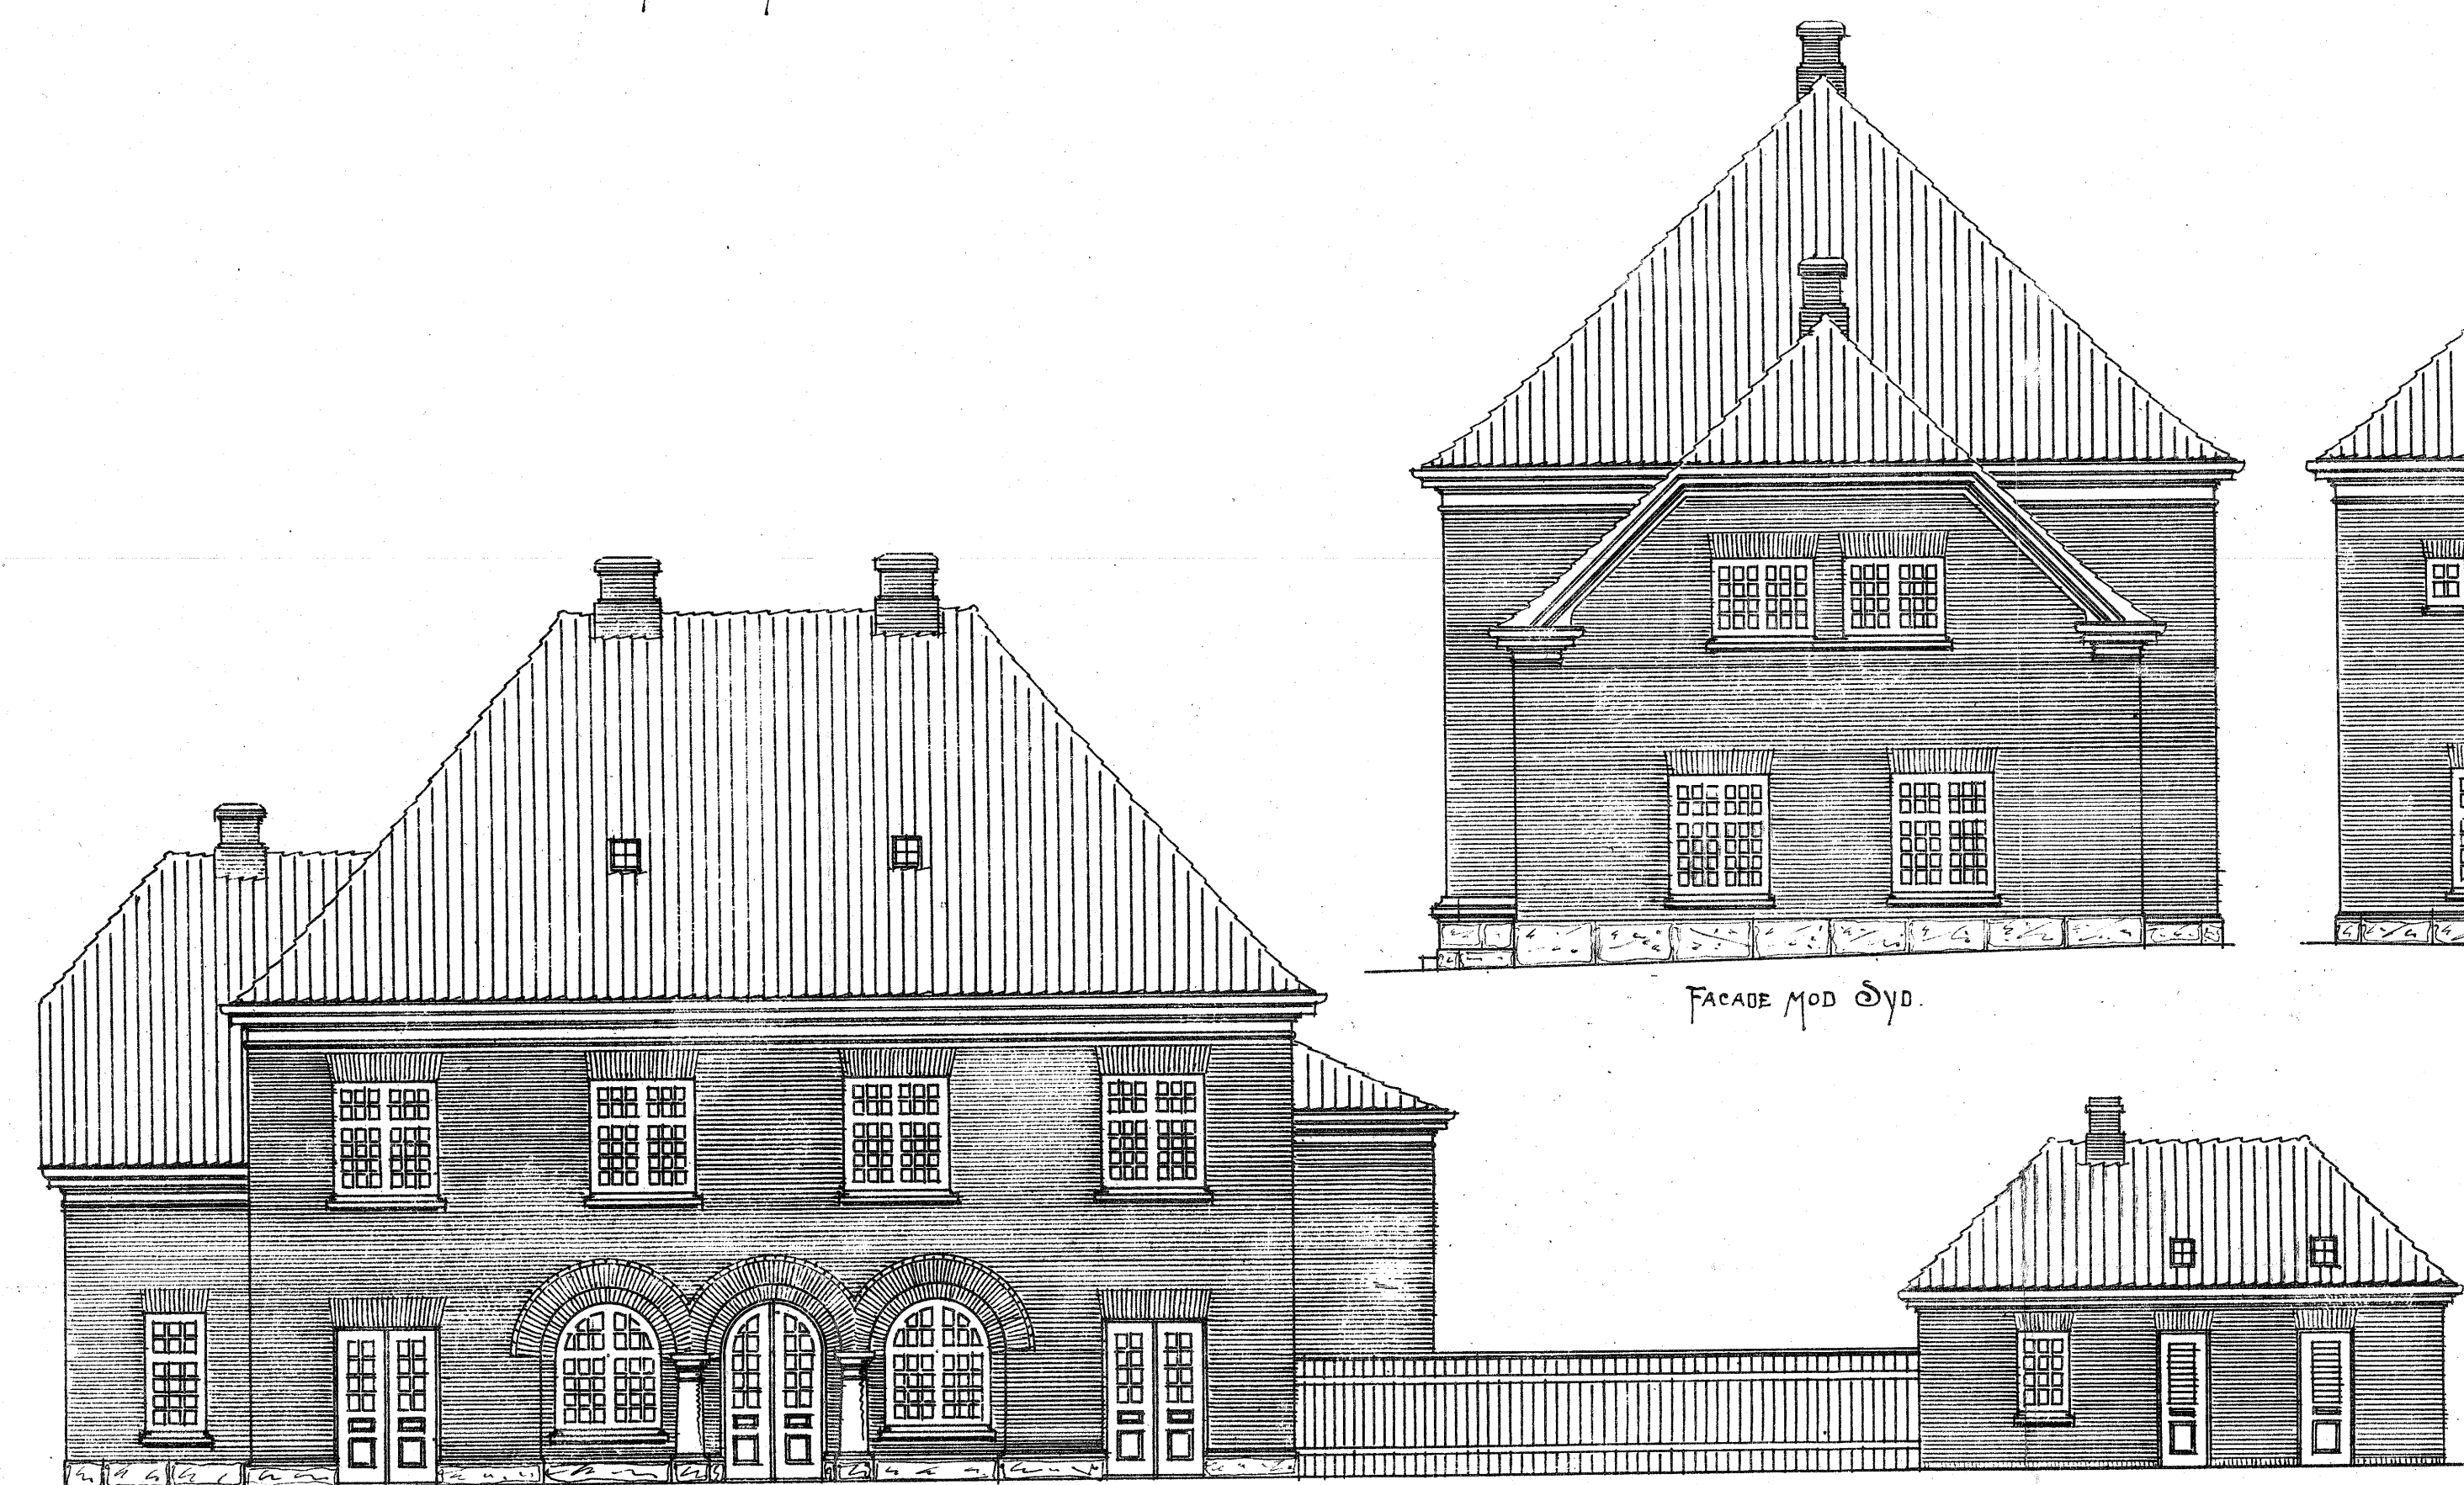


FACADE MOD PERRON.

FACADE MOD SYD.


FACADE MOD GÅRDSPLADS.

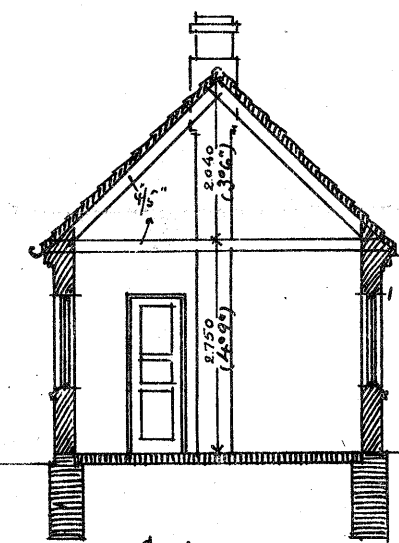

SNIT c-c.

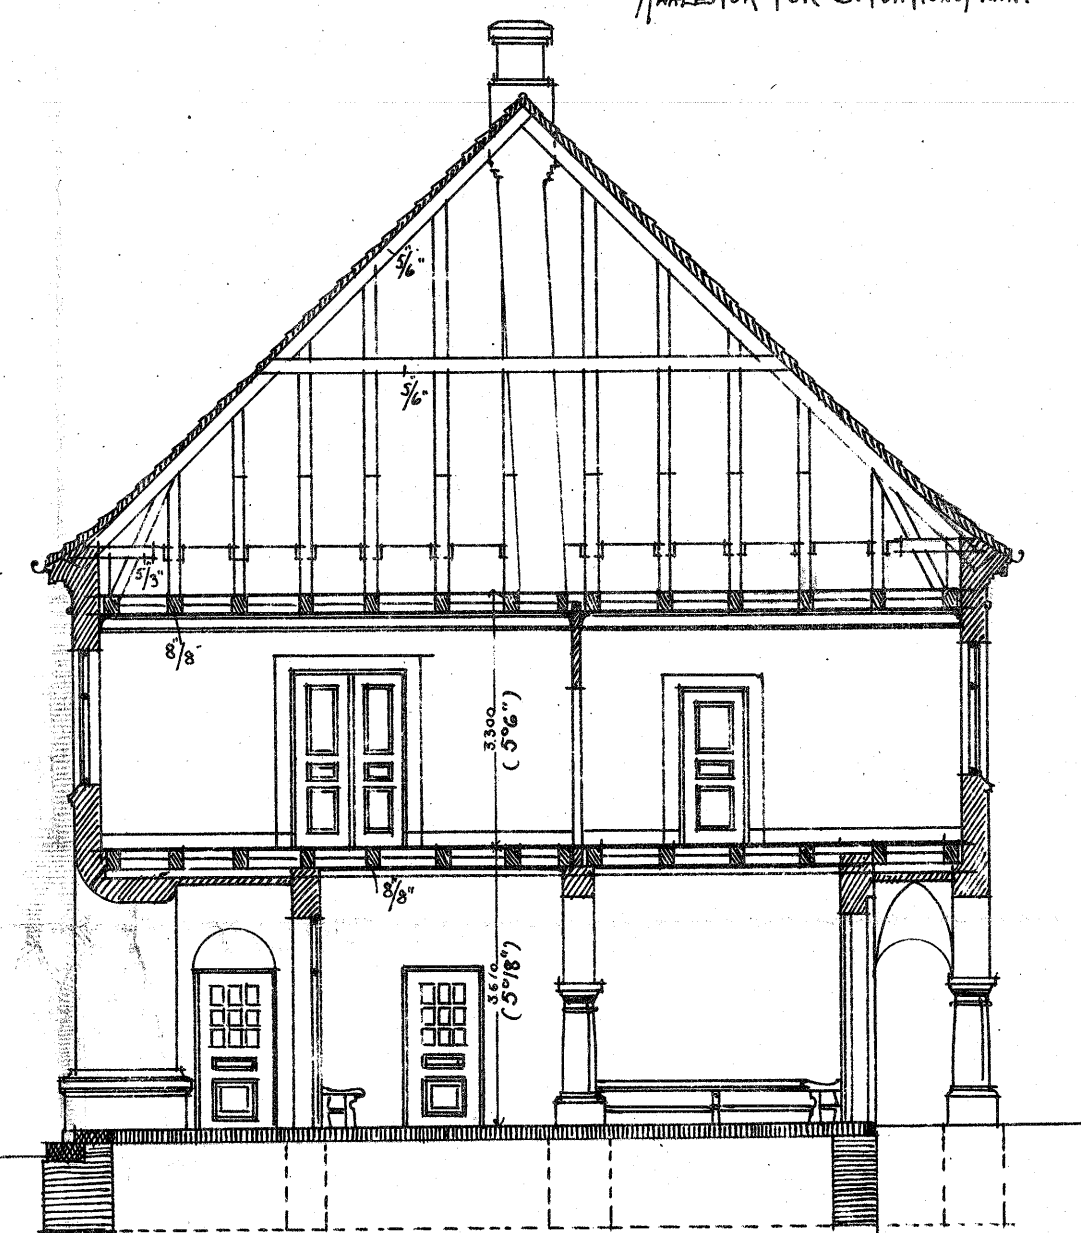


SNIT a-a.

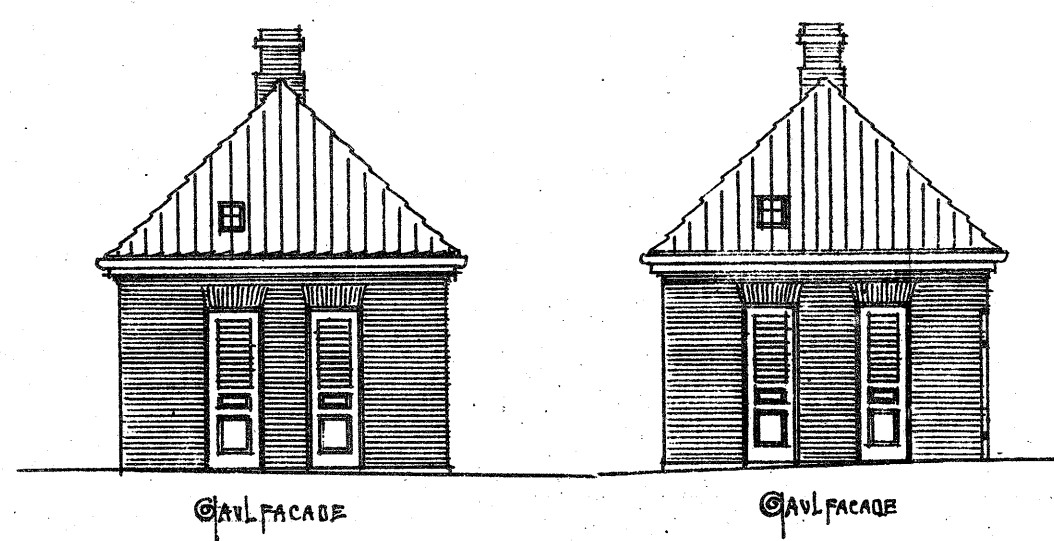

SNIT b-b.

SNIT b-b.

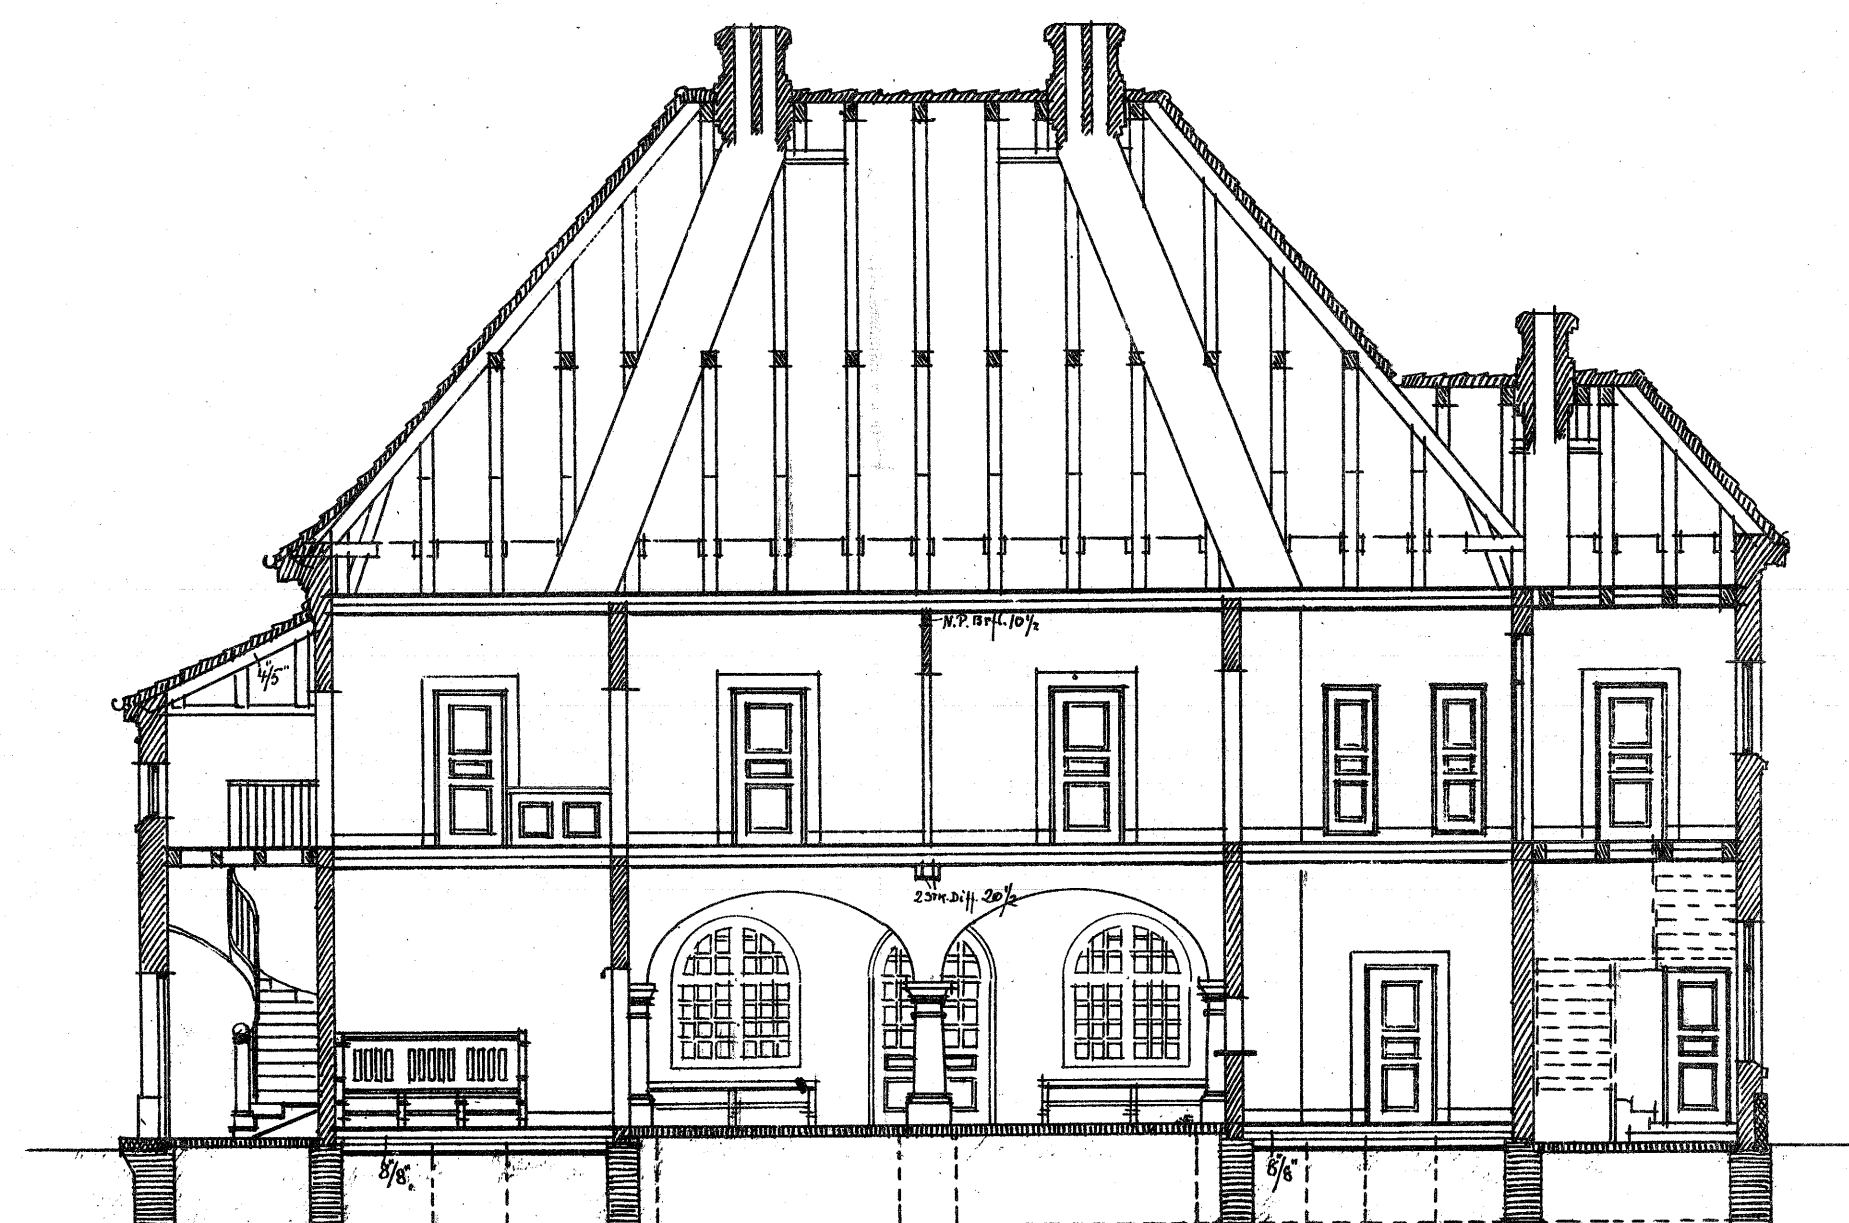


SNIT b-b.

Nykøbing p. F. i Februar 1910

43477026

H. Blum

S.T.P. 19 4-8-10

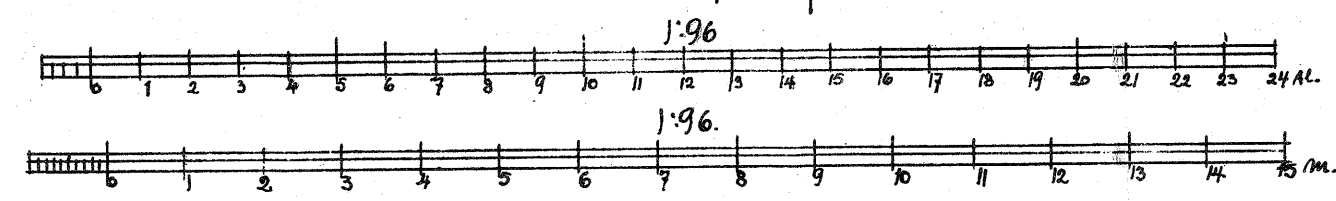

1:96

1:96

UDENAVNTE MÅL 1 MM.