
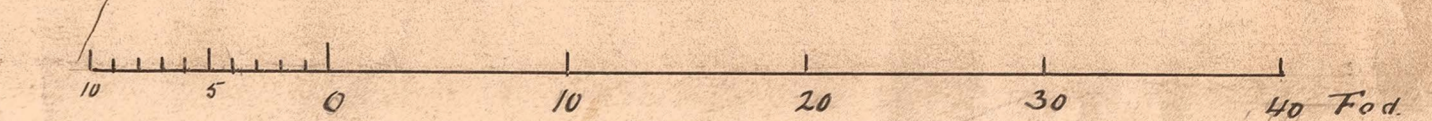
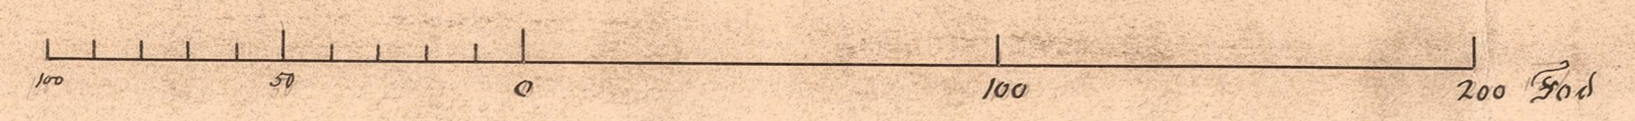


Remmin
Linnestad


5t 903
6+15k
2+800

N. Nebel Station.
Planum 25,00

43.21 56,79

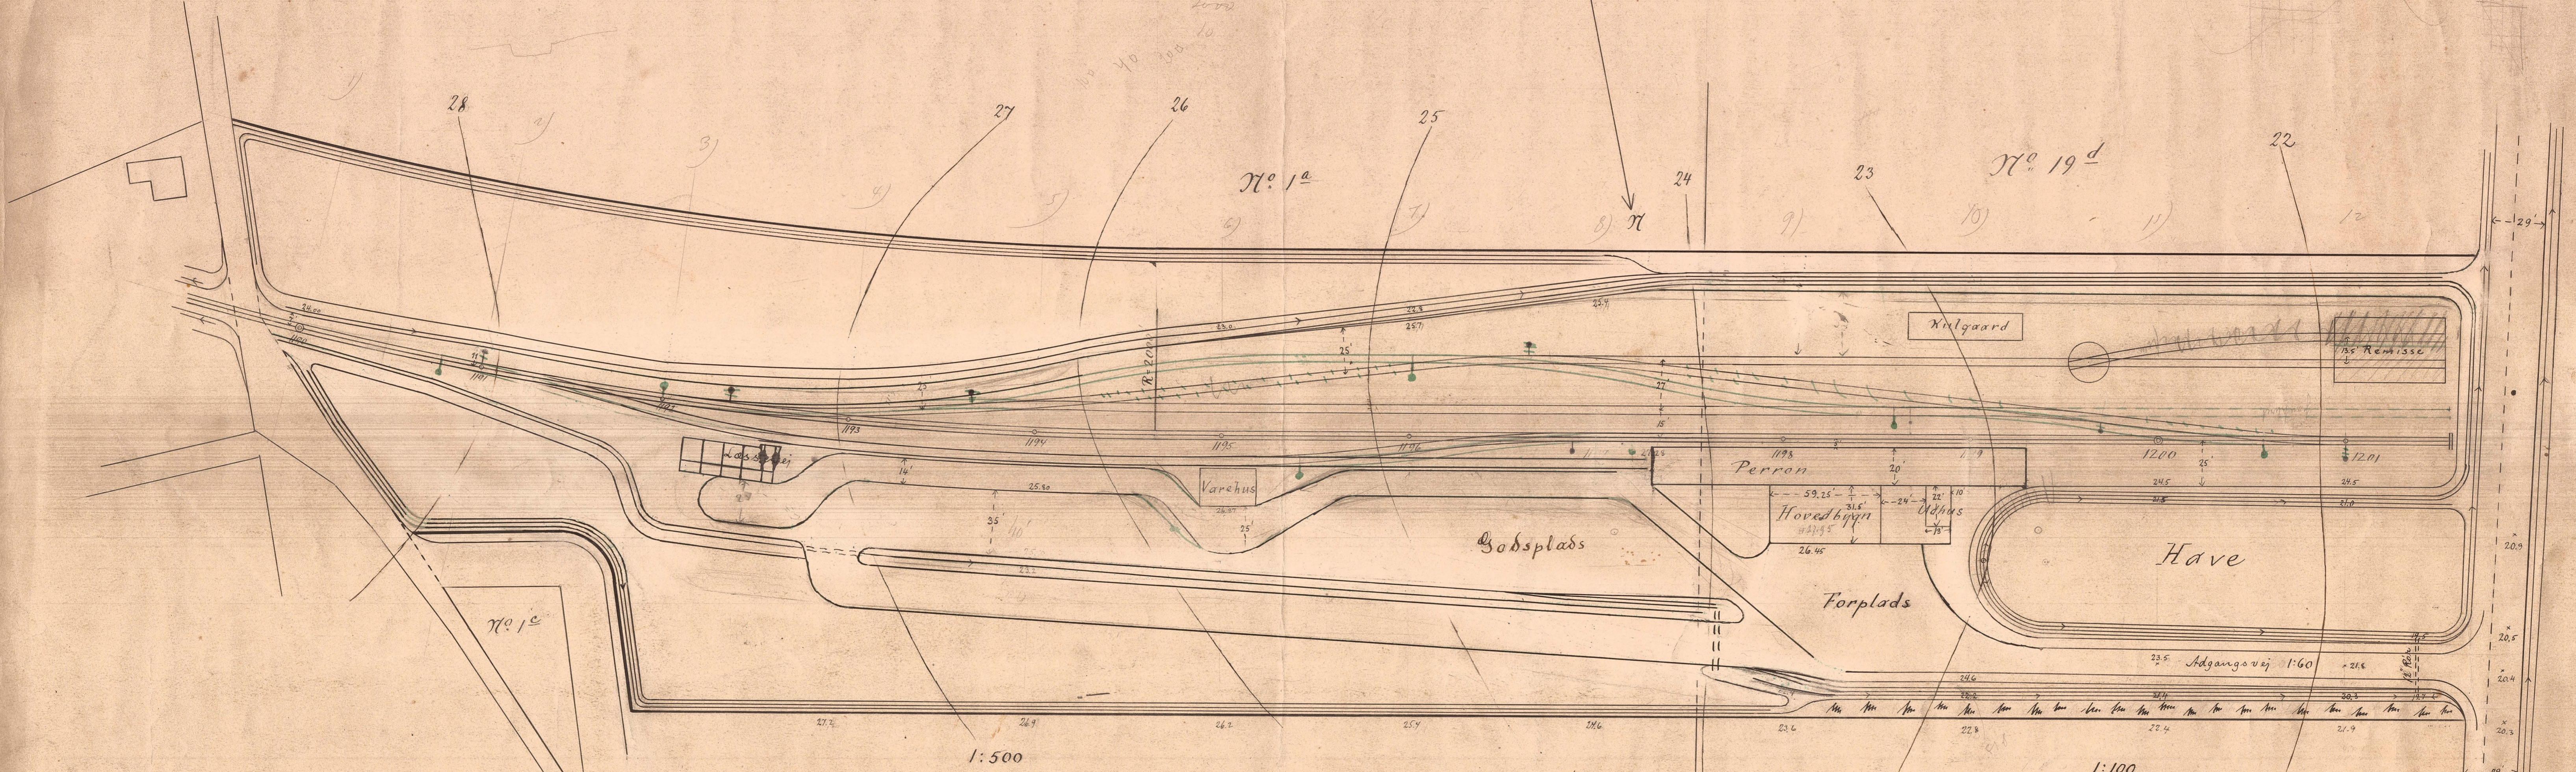

Tværprofil
St. 1198
1:100

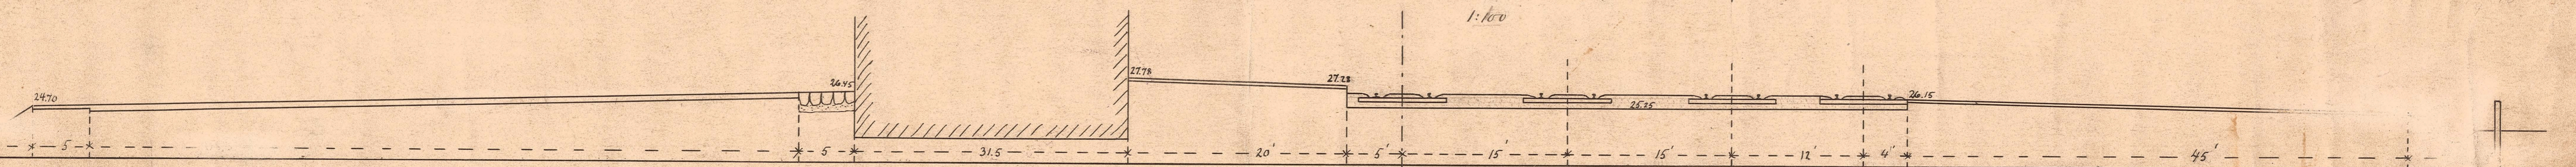

Cote 20.00

21039