



Wærde N. Nebel Banen.

Underbygning til en G. Bro i St 925,17
1:50


Facade

Set fra Siden

Transnit

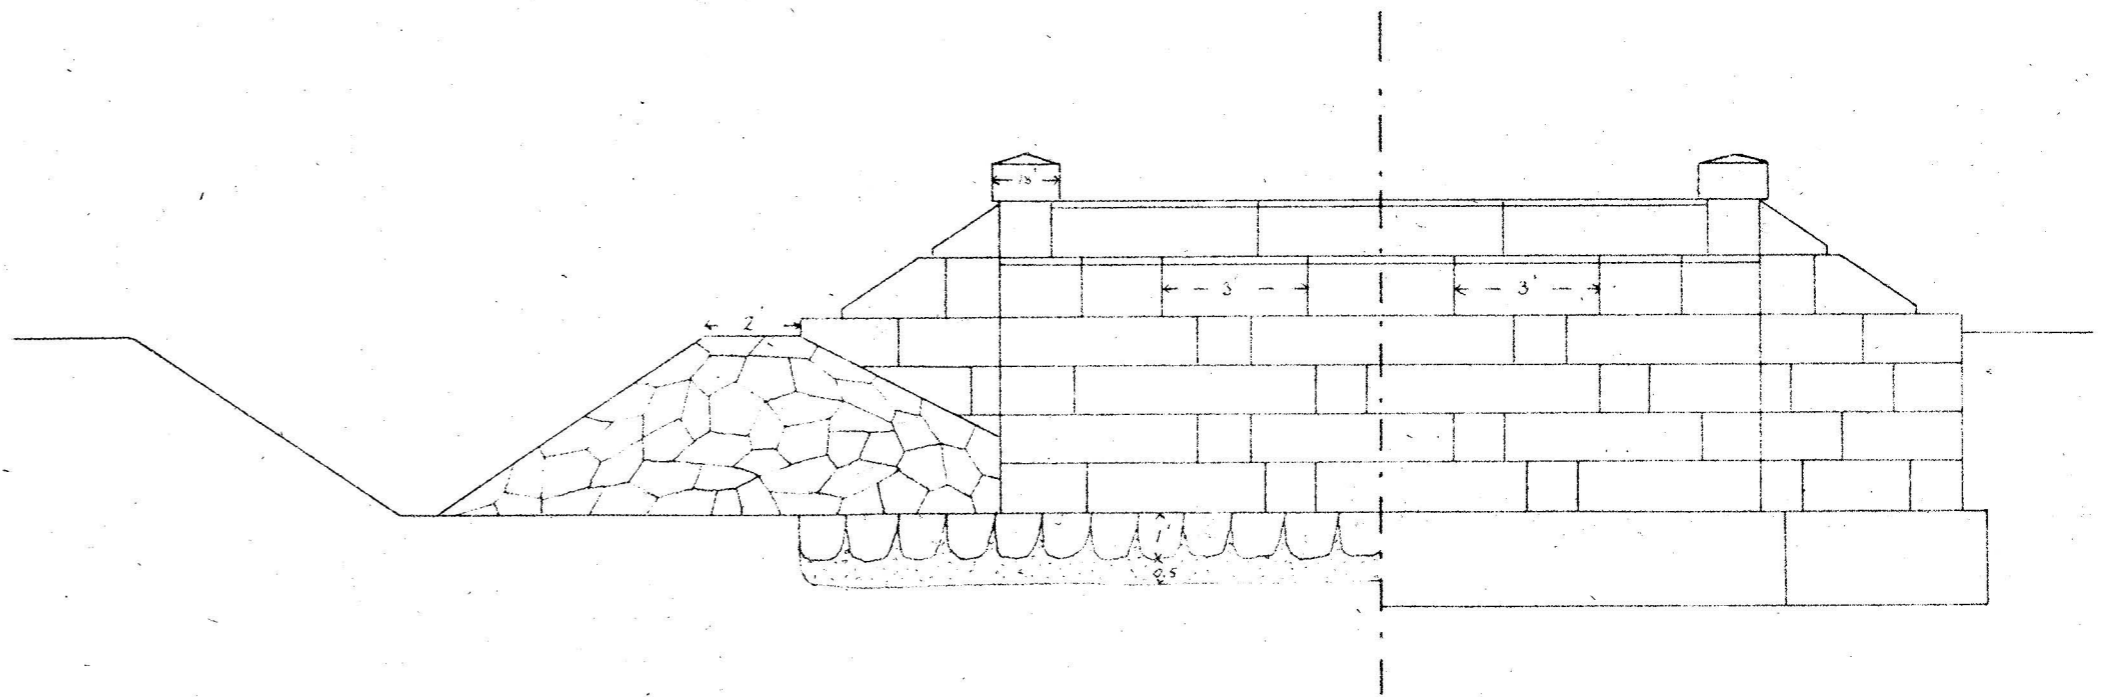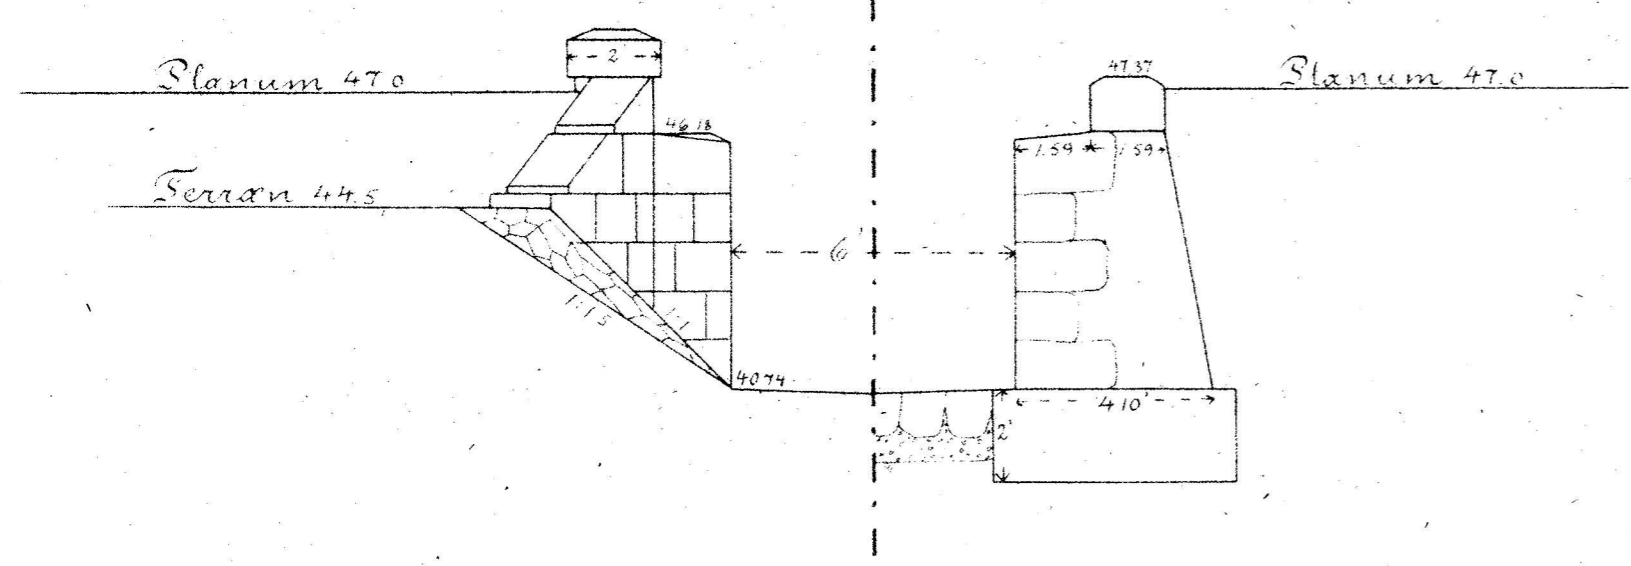

Plan.

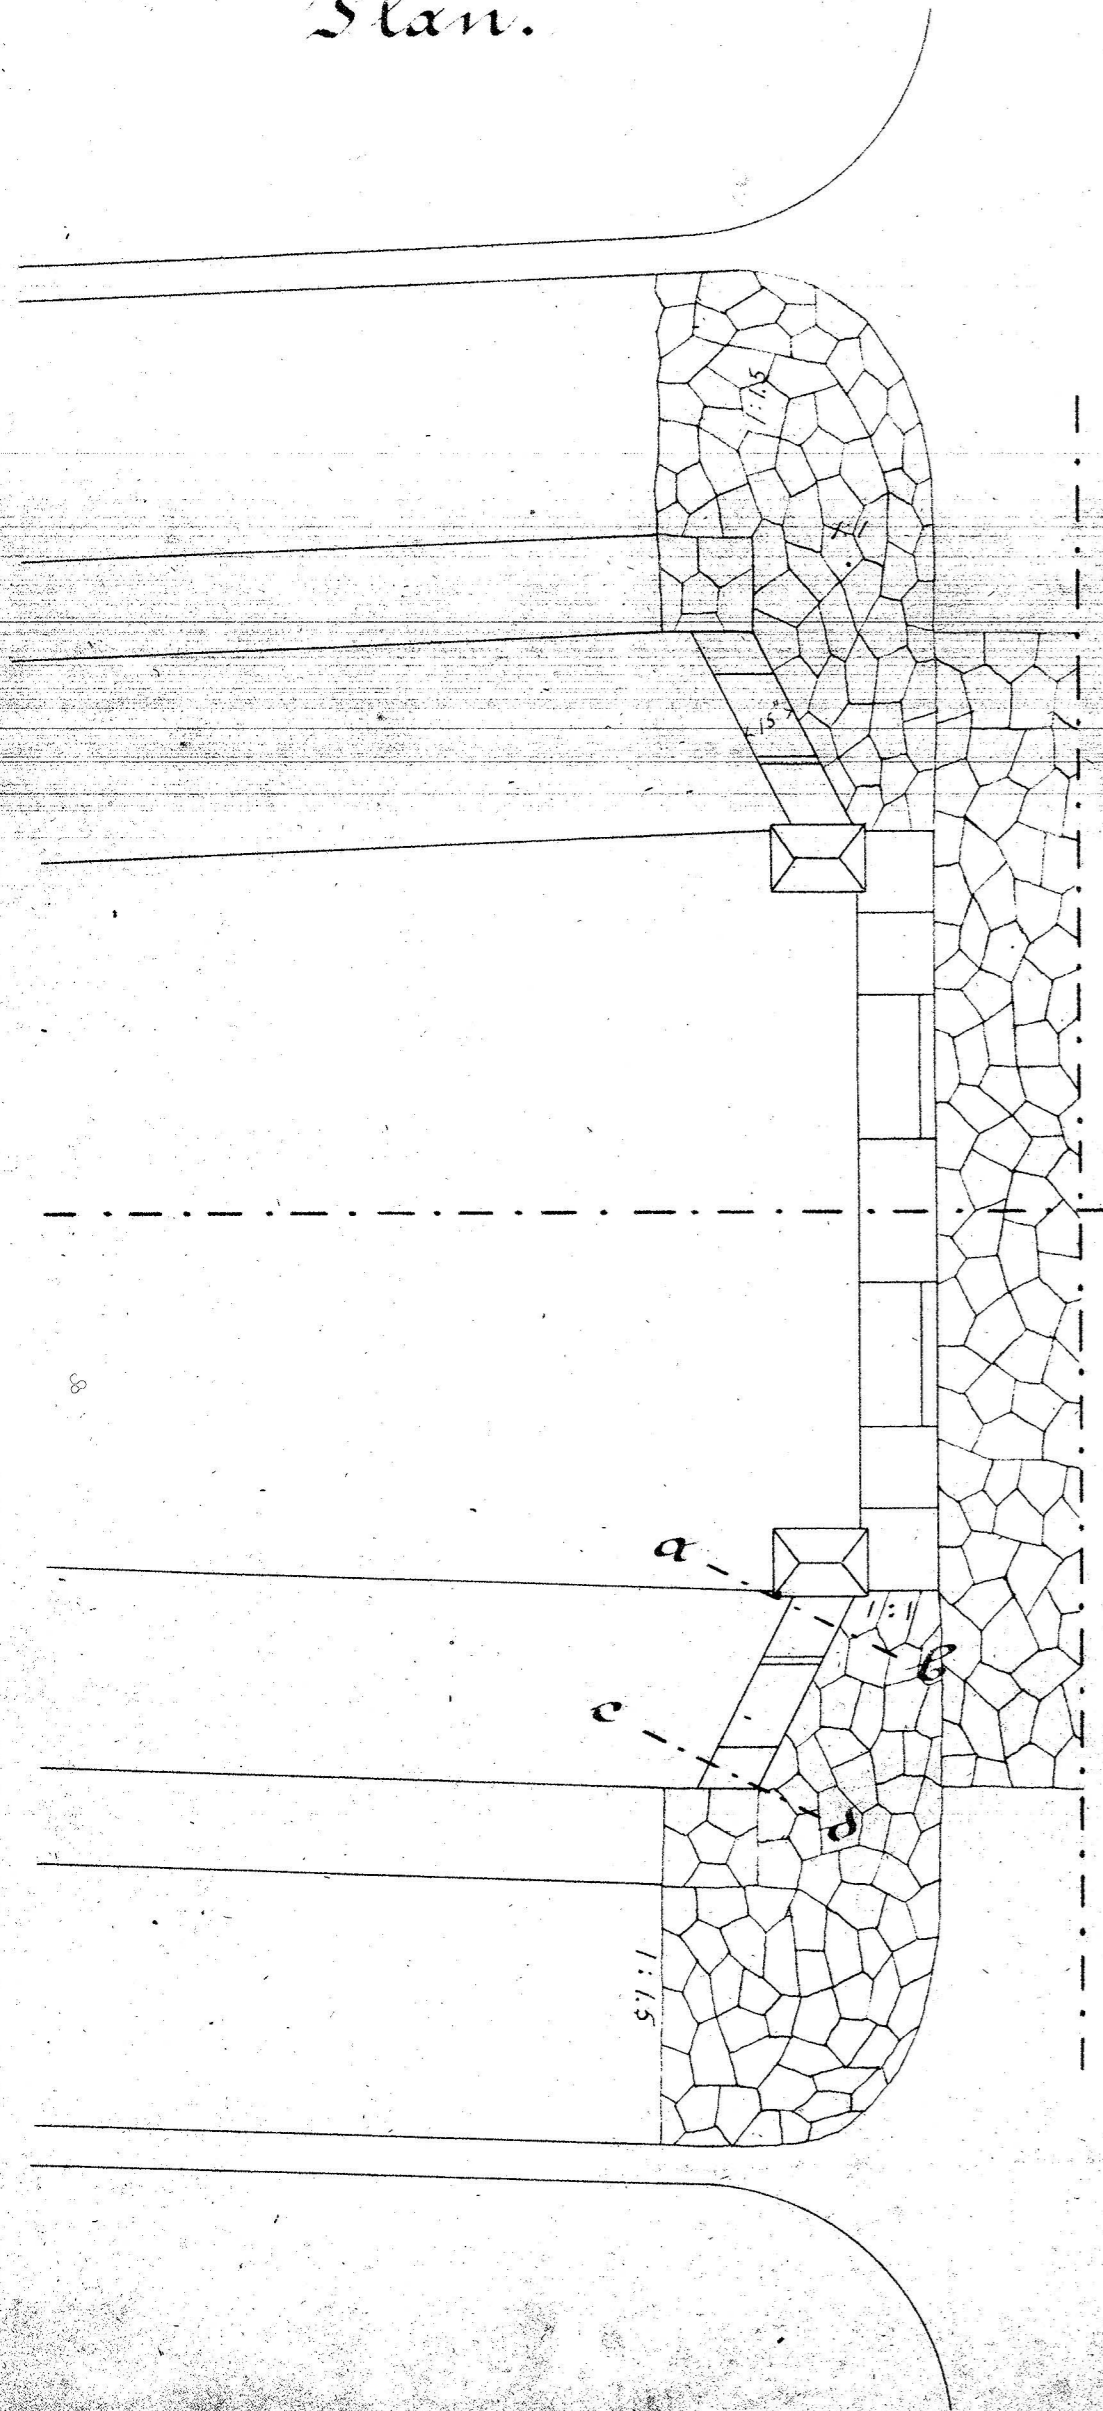





Fundamenter

Snit a-b


Snit c-d

Situations plan.

1:1000.

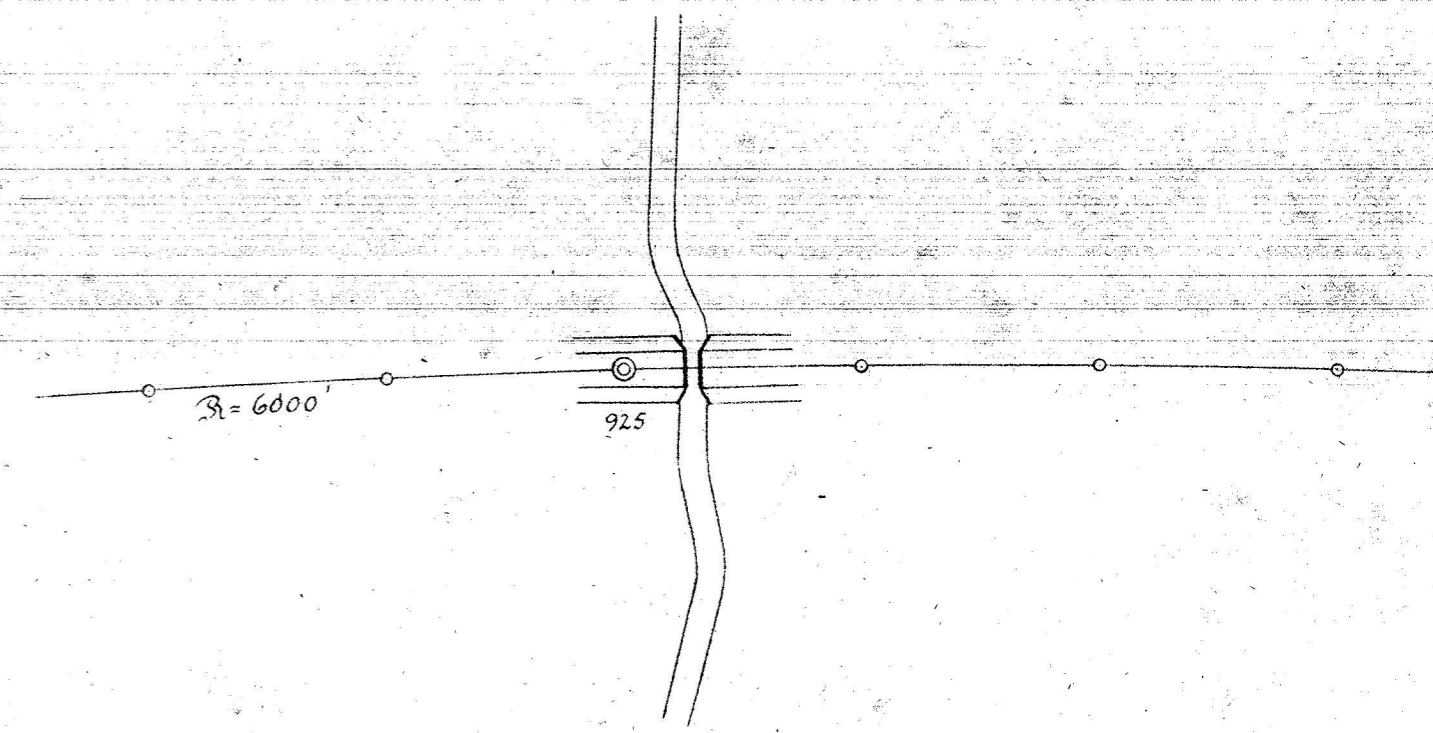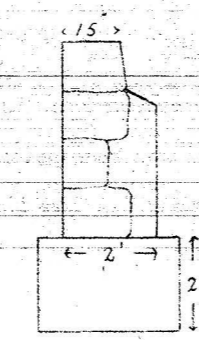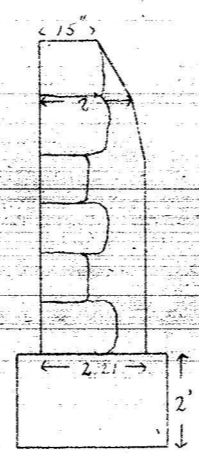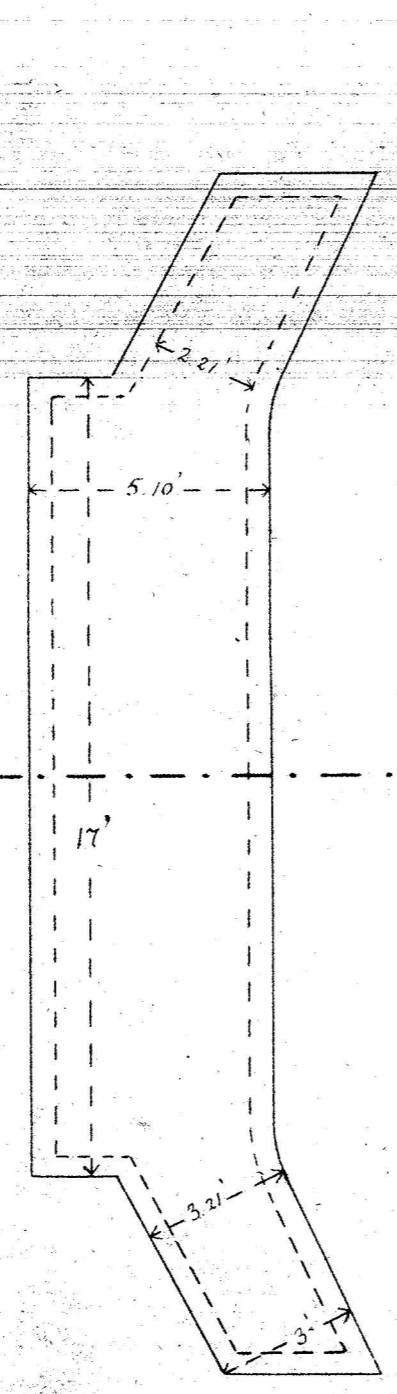

1:50

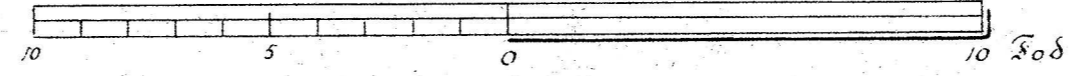

1:1000

