

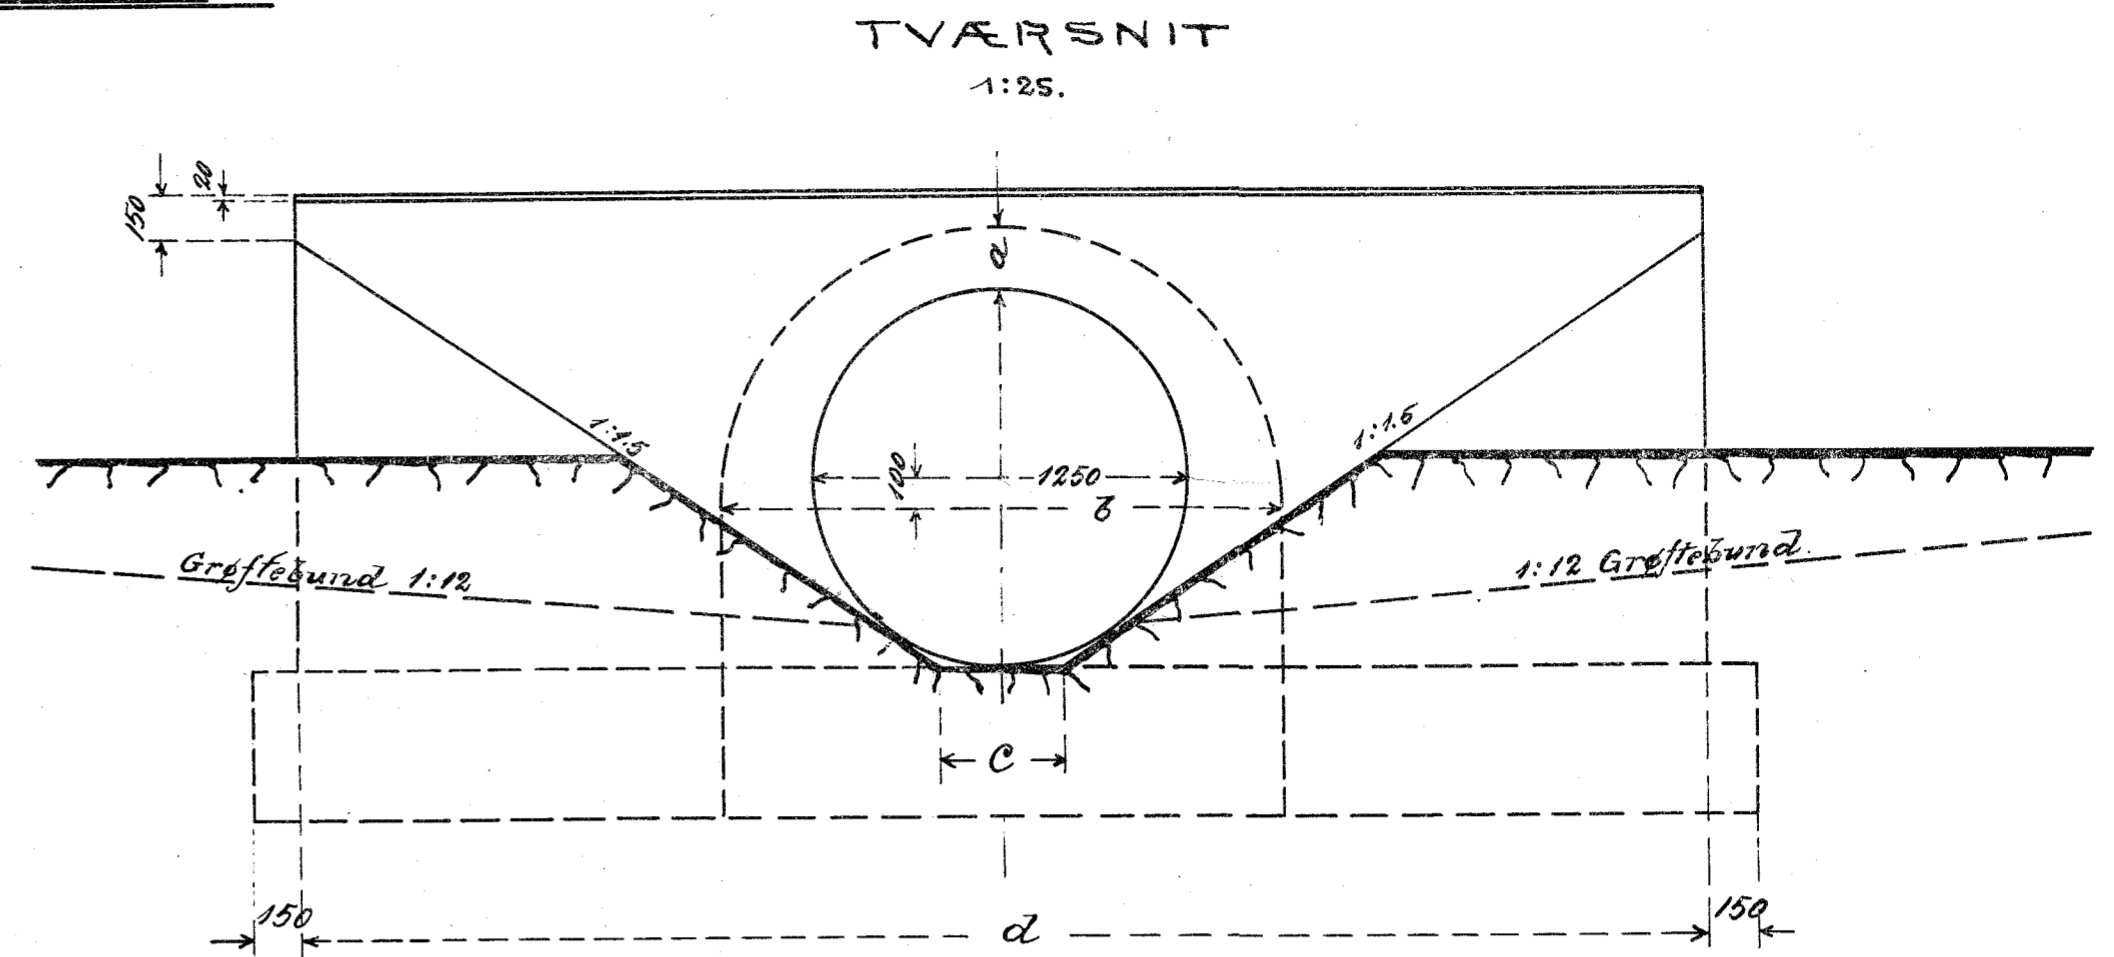


KØGE-RINGSTED BANEN.


1,25^m BRO

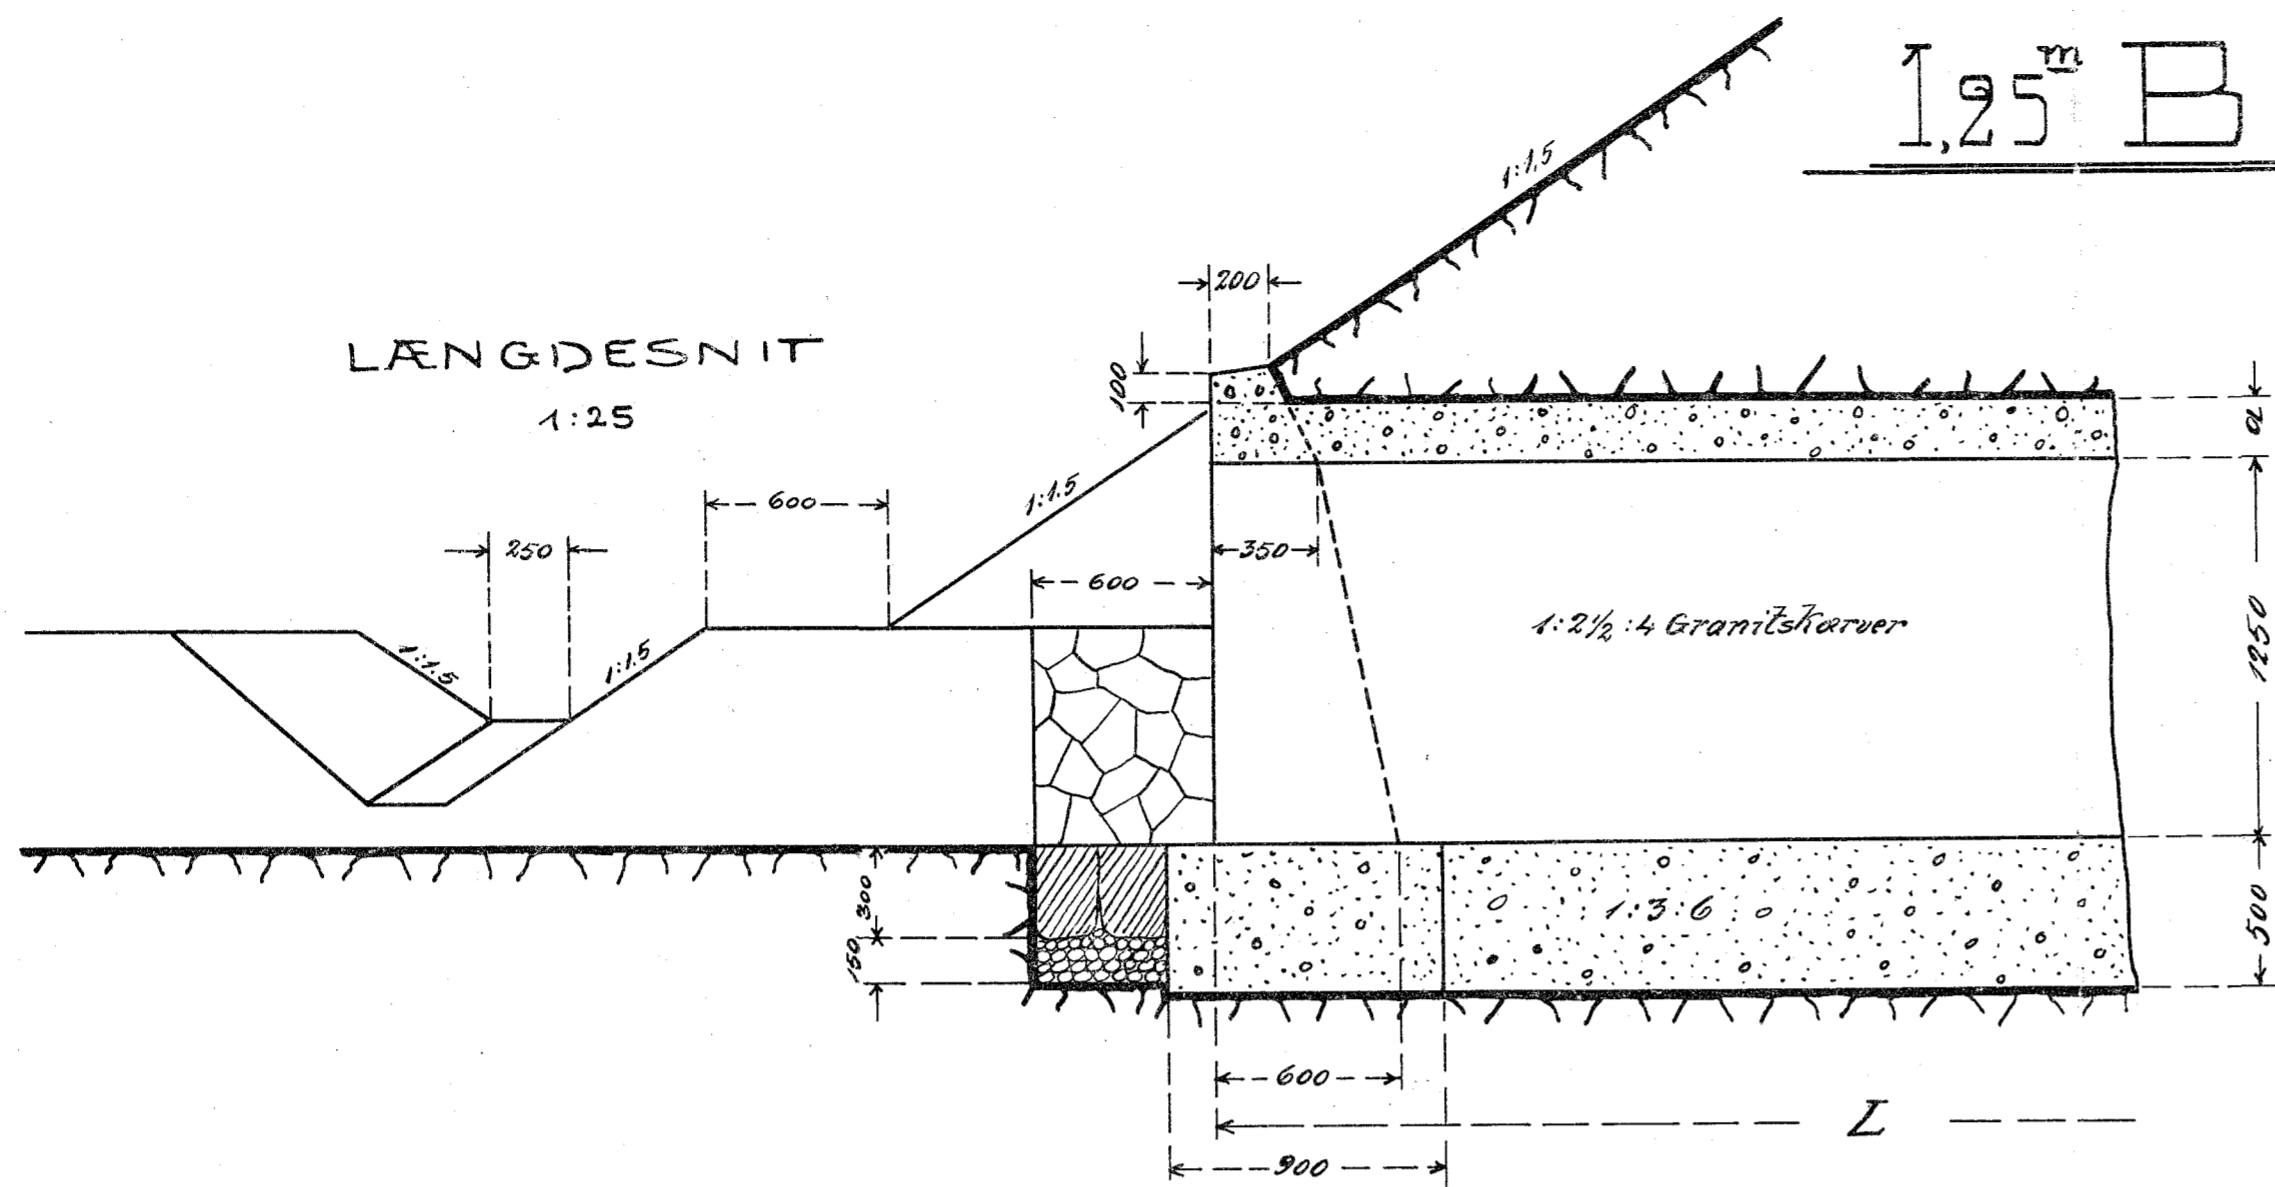

PLAN 1:25

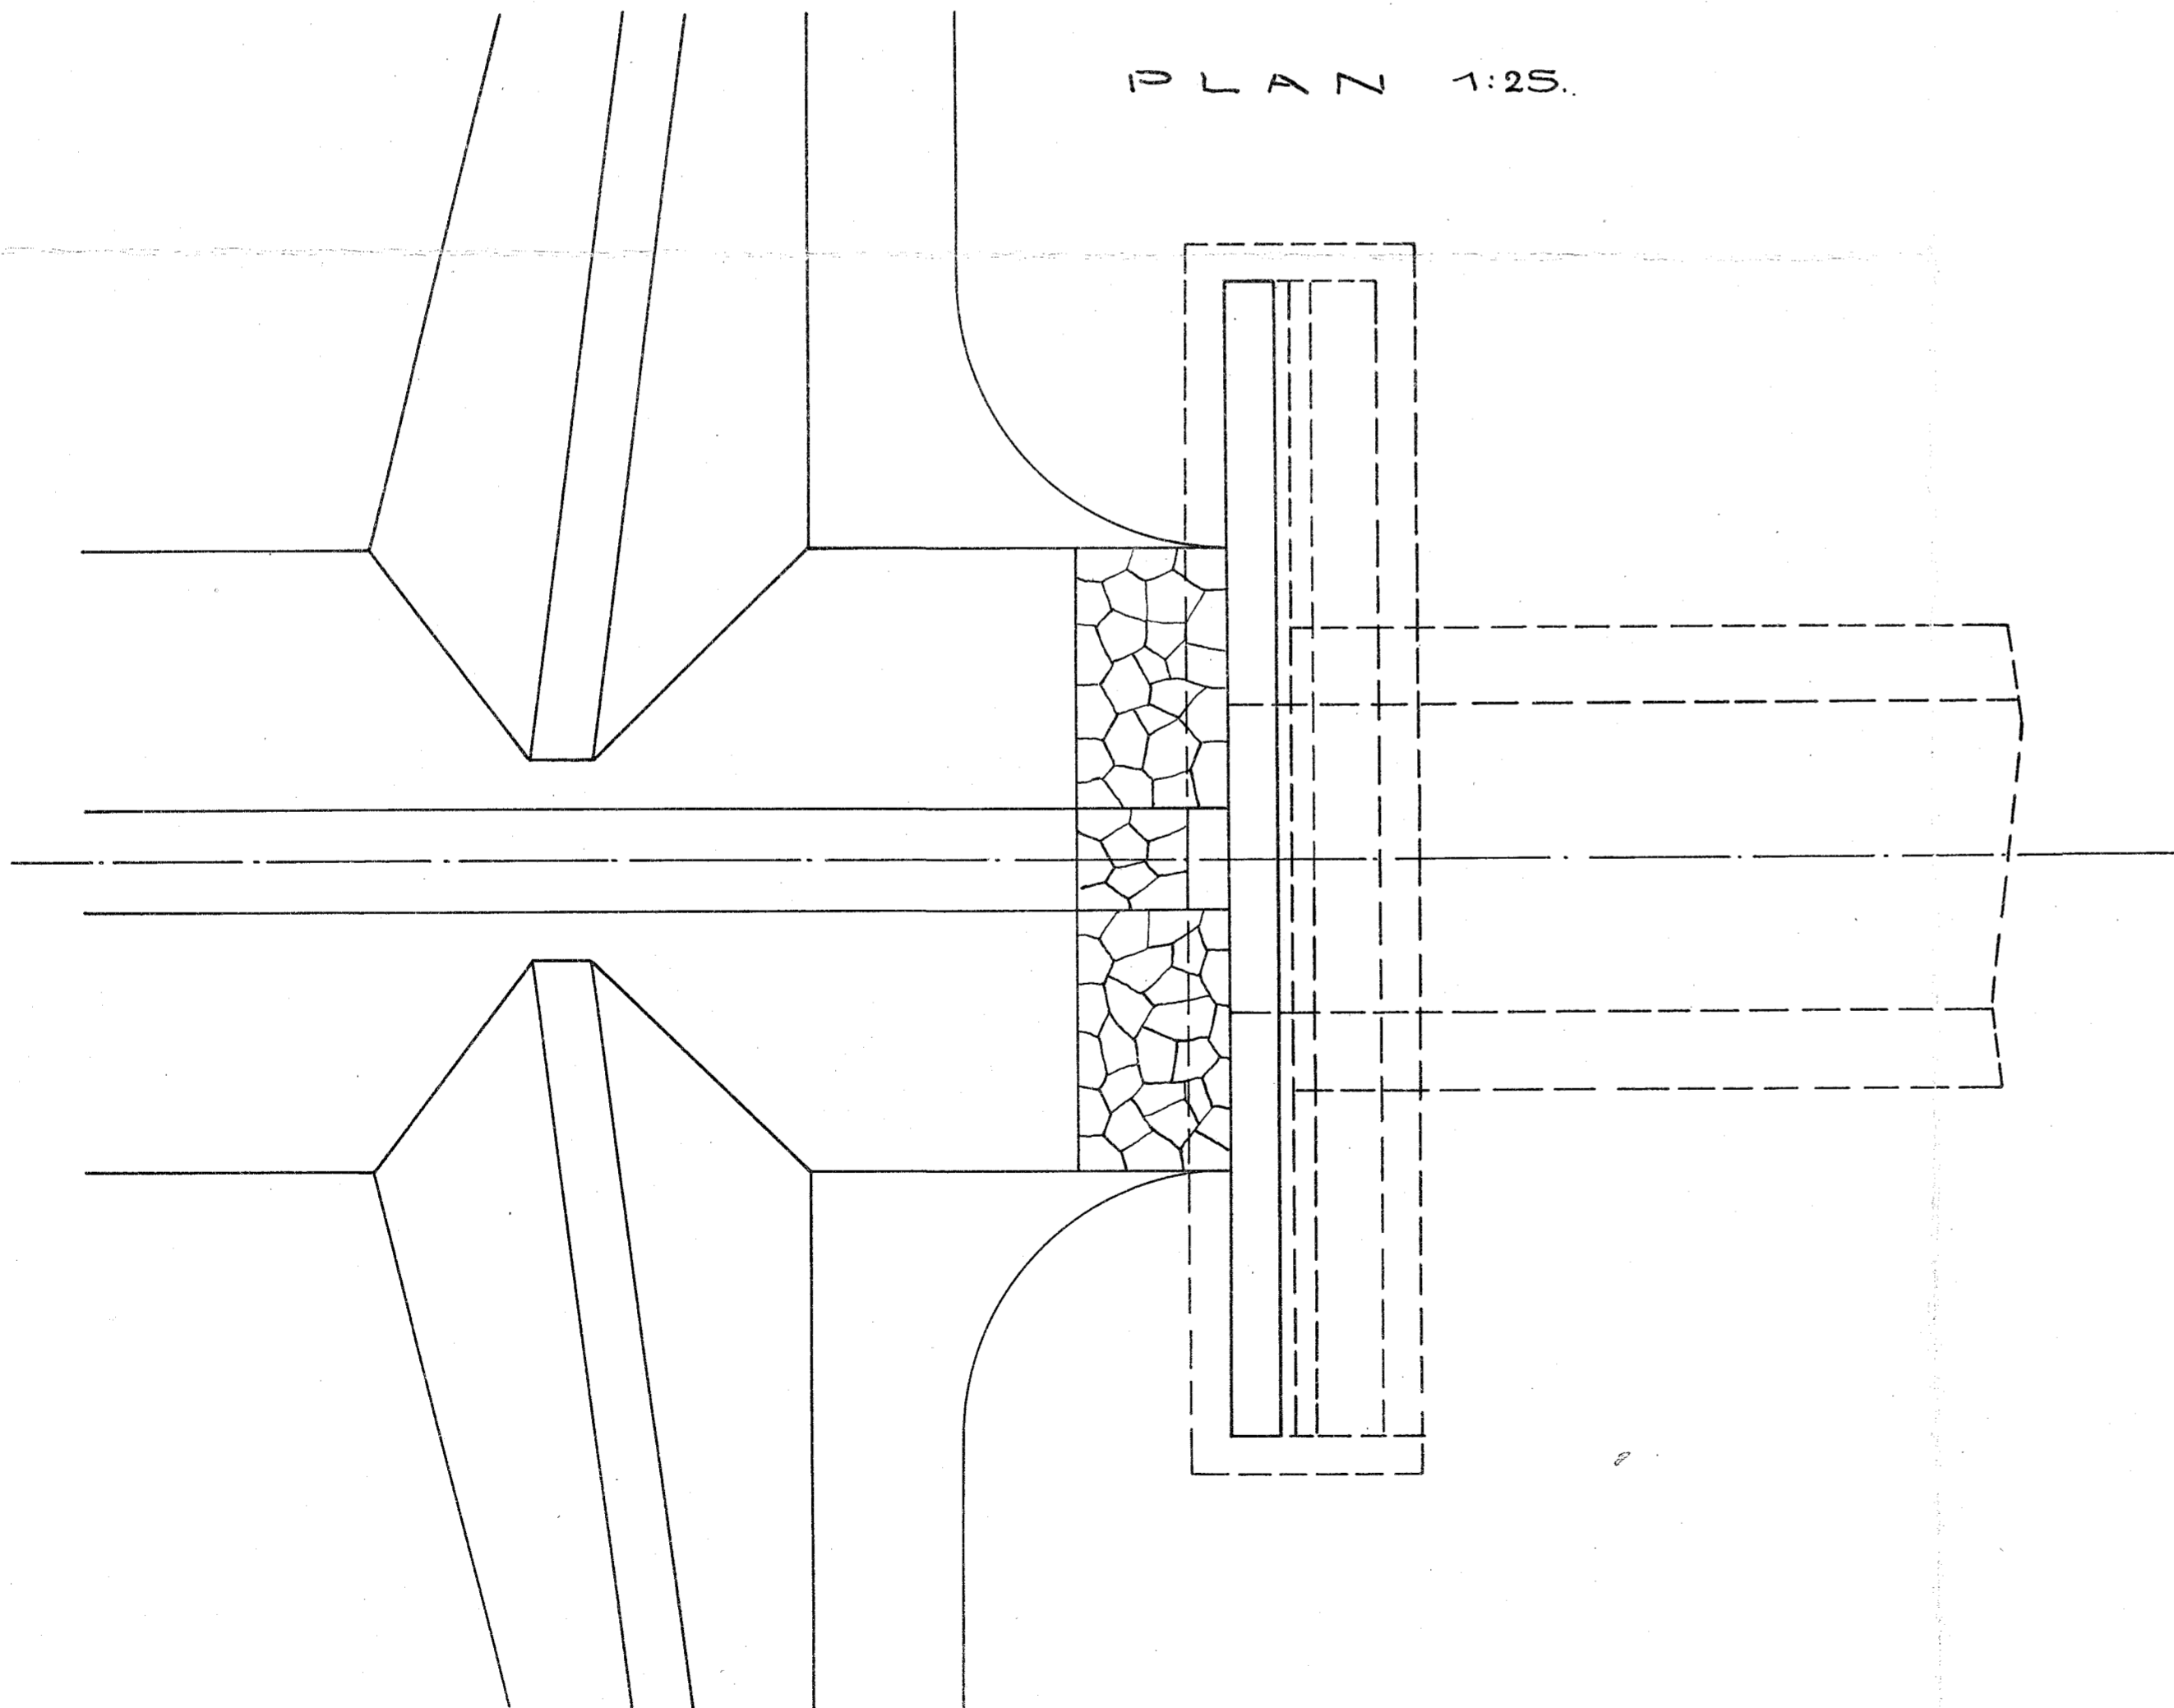

1:25

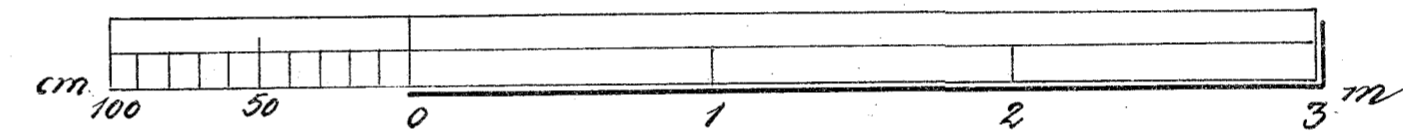

Station	Bund. Høje m.	Planum m.	a mm.	b mm.	c mm.	d mm.	L m.	Beton 1:2 1/2 : 4 m ³	Beton 1:3 : 6 m ³	Græs m ²
84,76	24,73	30,60	200	1850	400	4660	17700			
130,48	33,32	35,32	200	1850	400	4660	6240			
131,40	33,24	35,30	200	1850	400	4660	6270			
148,75	35,43	38,20	200	1850	400	4660	8400			