
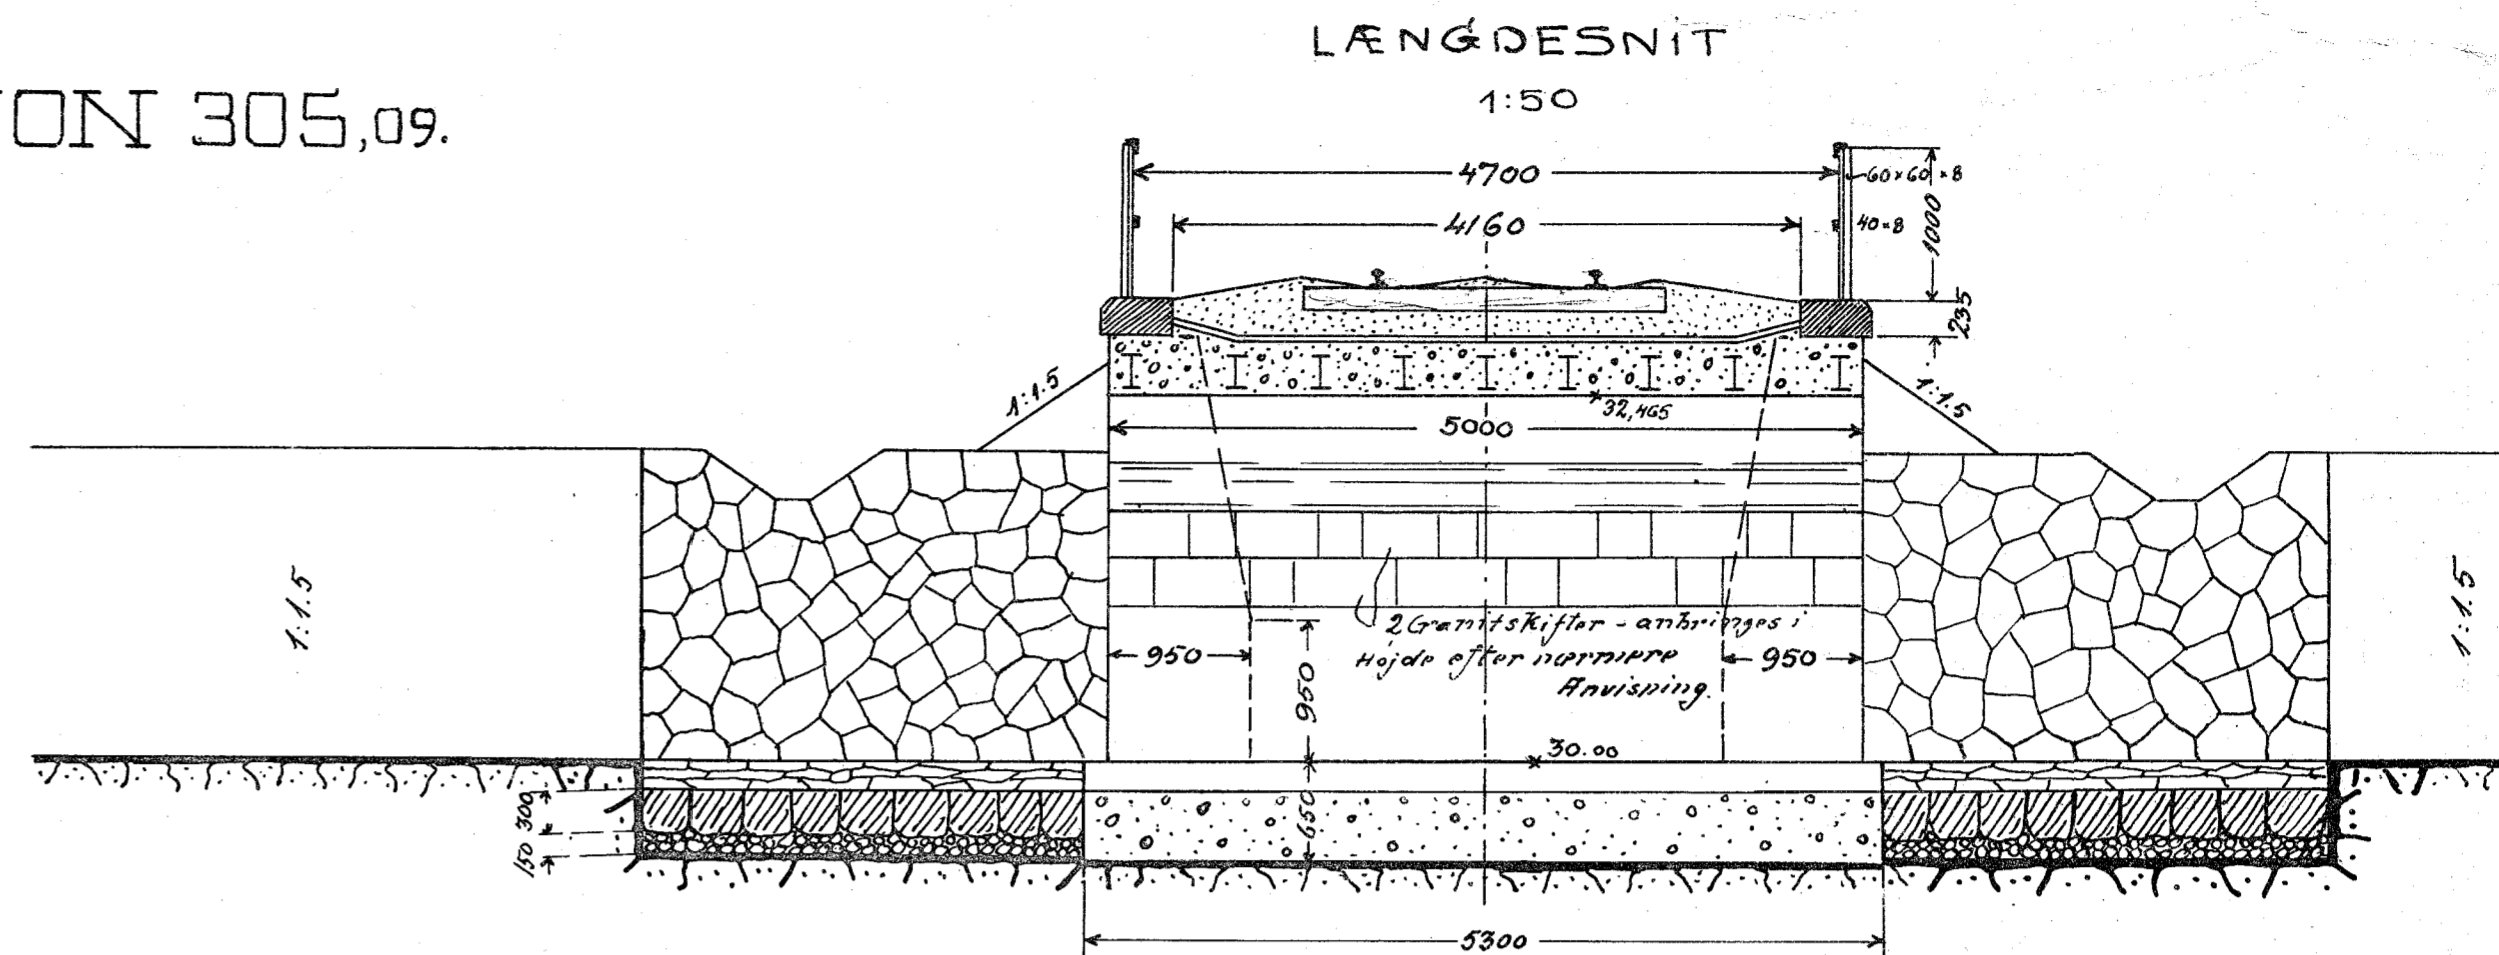



KØGE-RINGSTED BANEN.

2 METER-BRO


STATION 305,09.

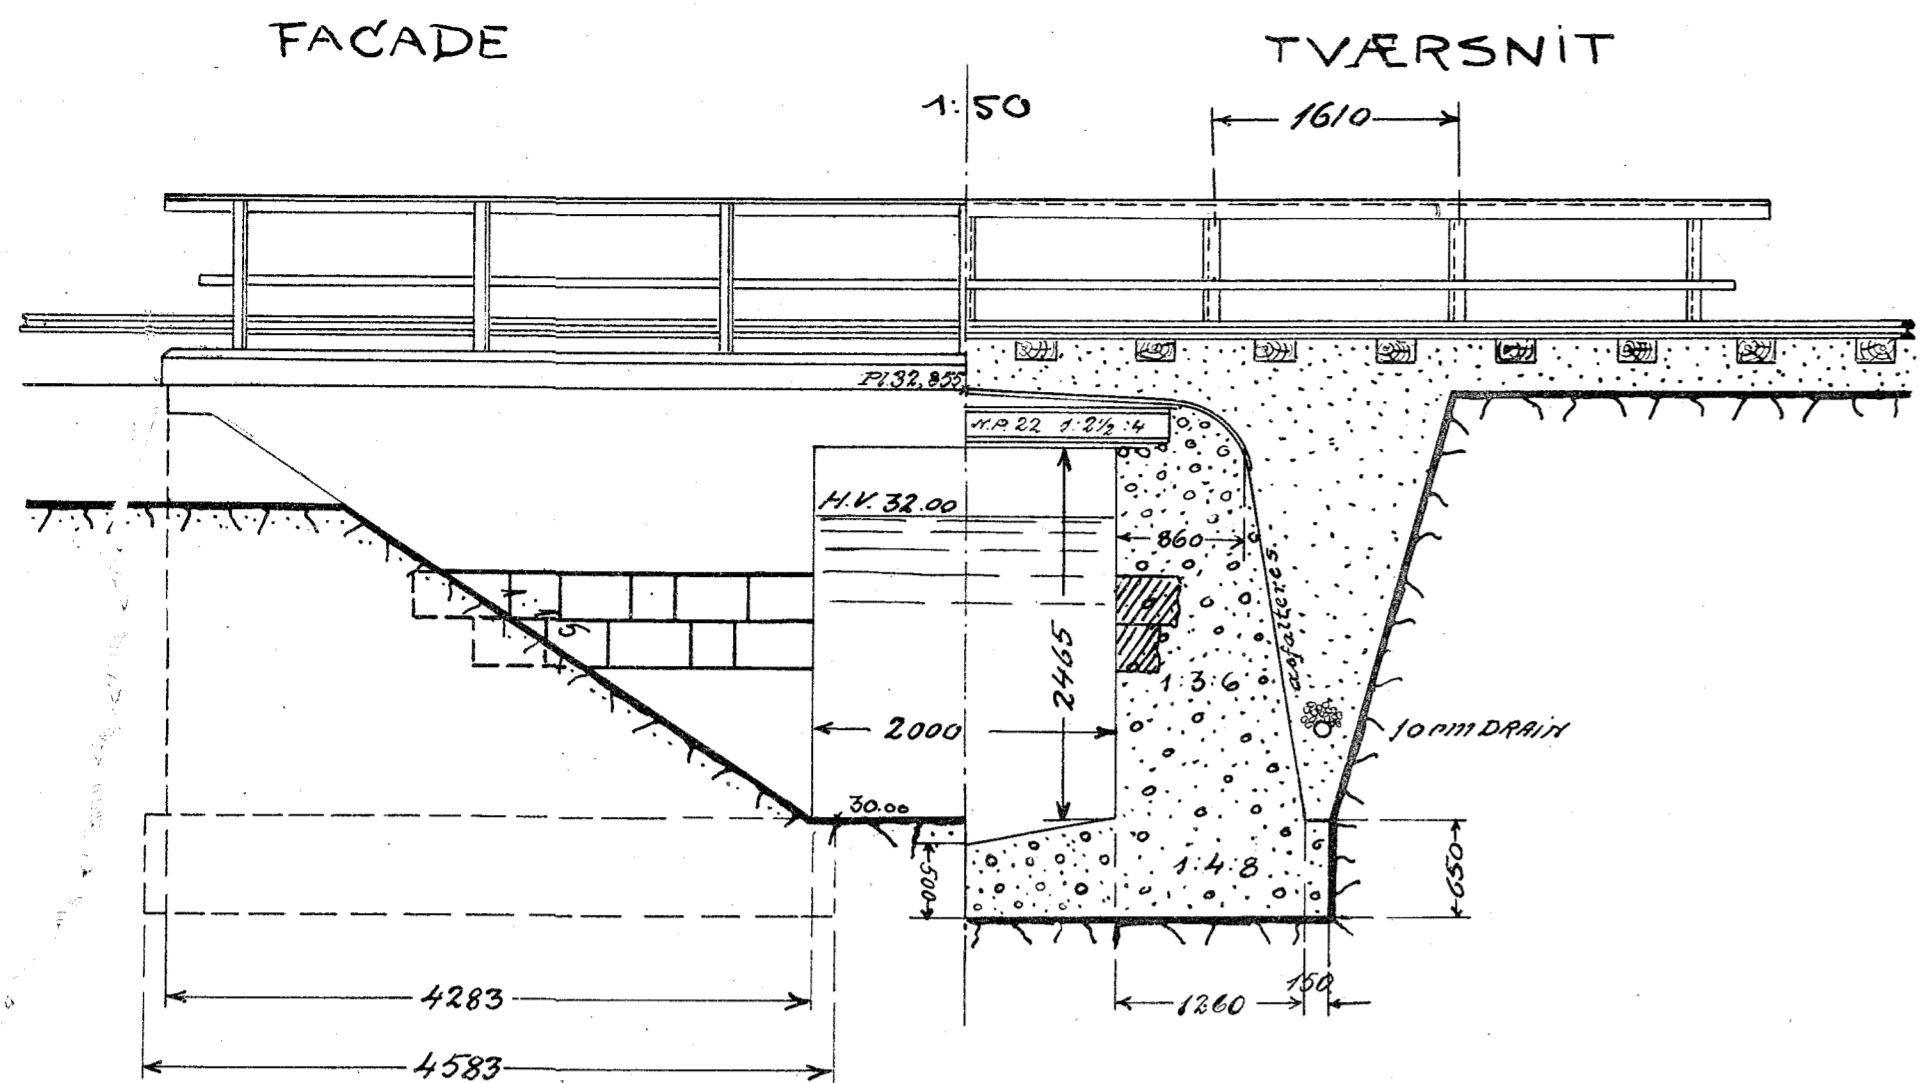


SITUATIONSPLAN
1:500

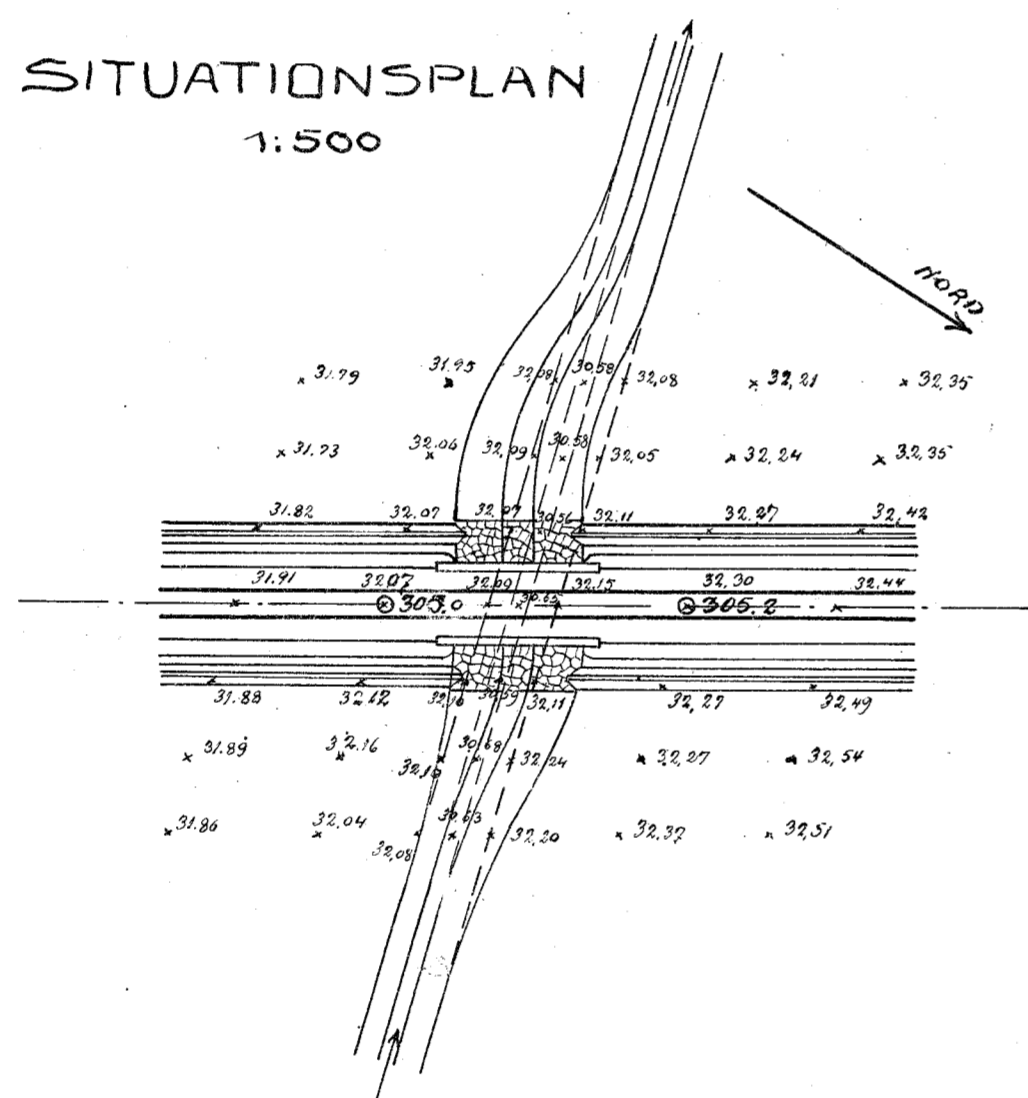

PLAN 1:50

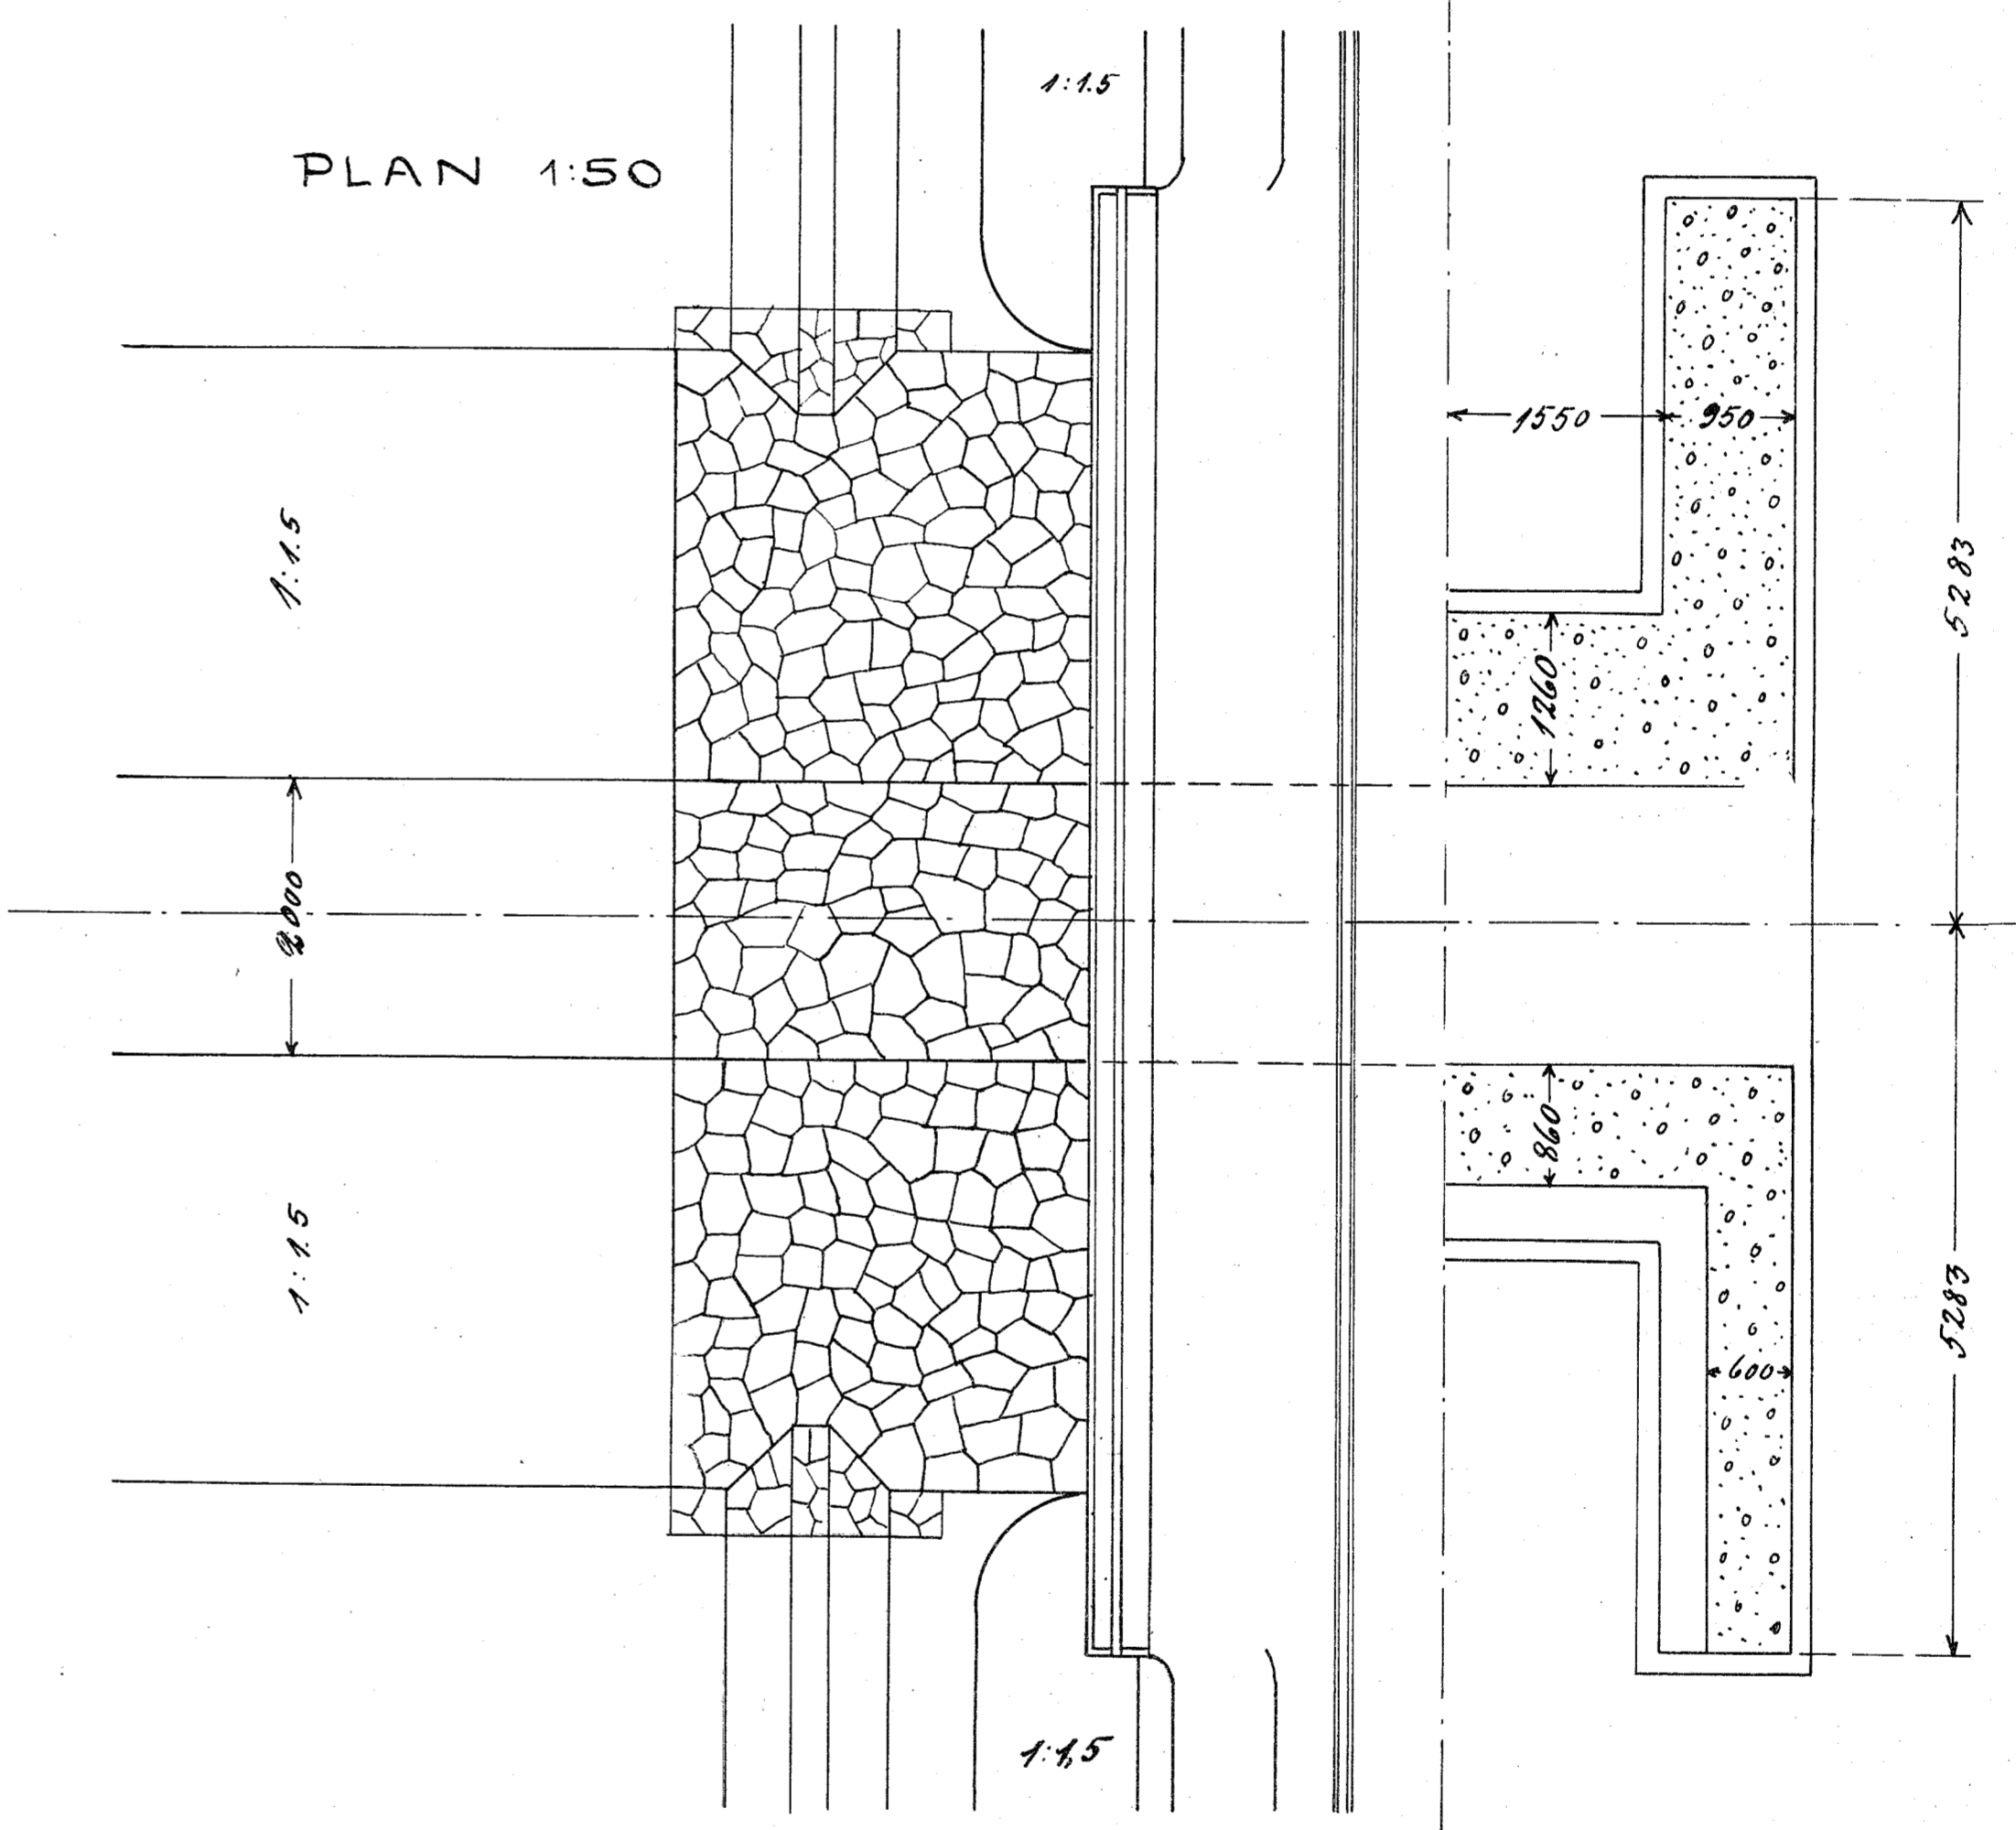

DETAILS 1:10

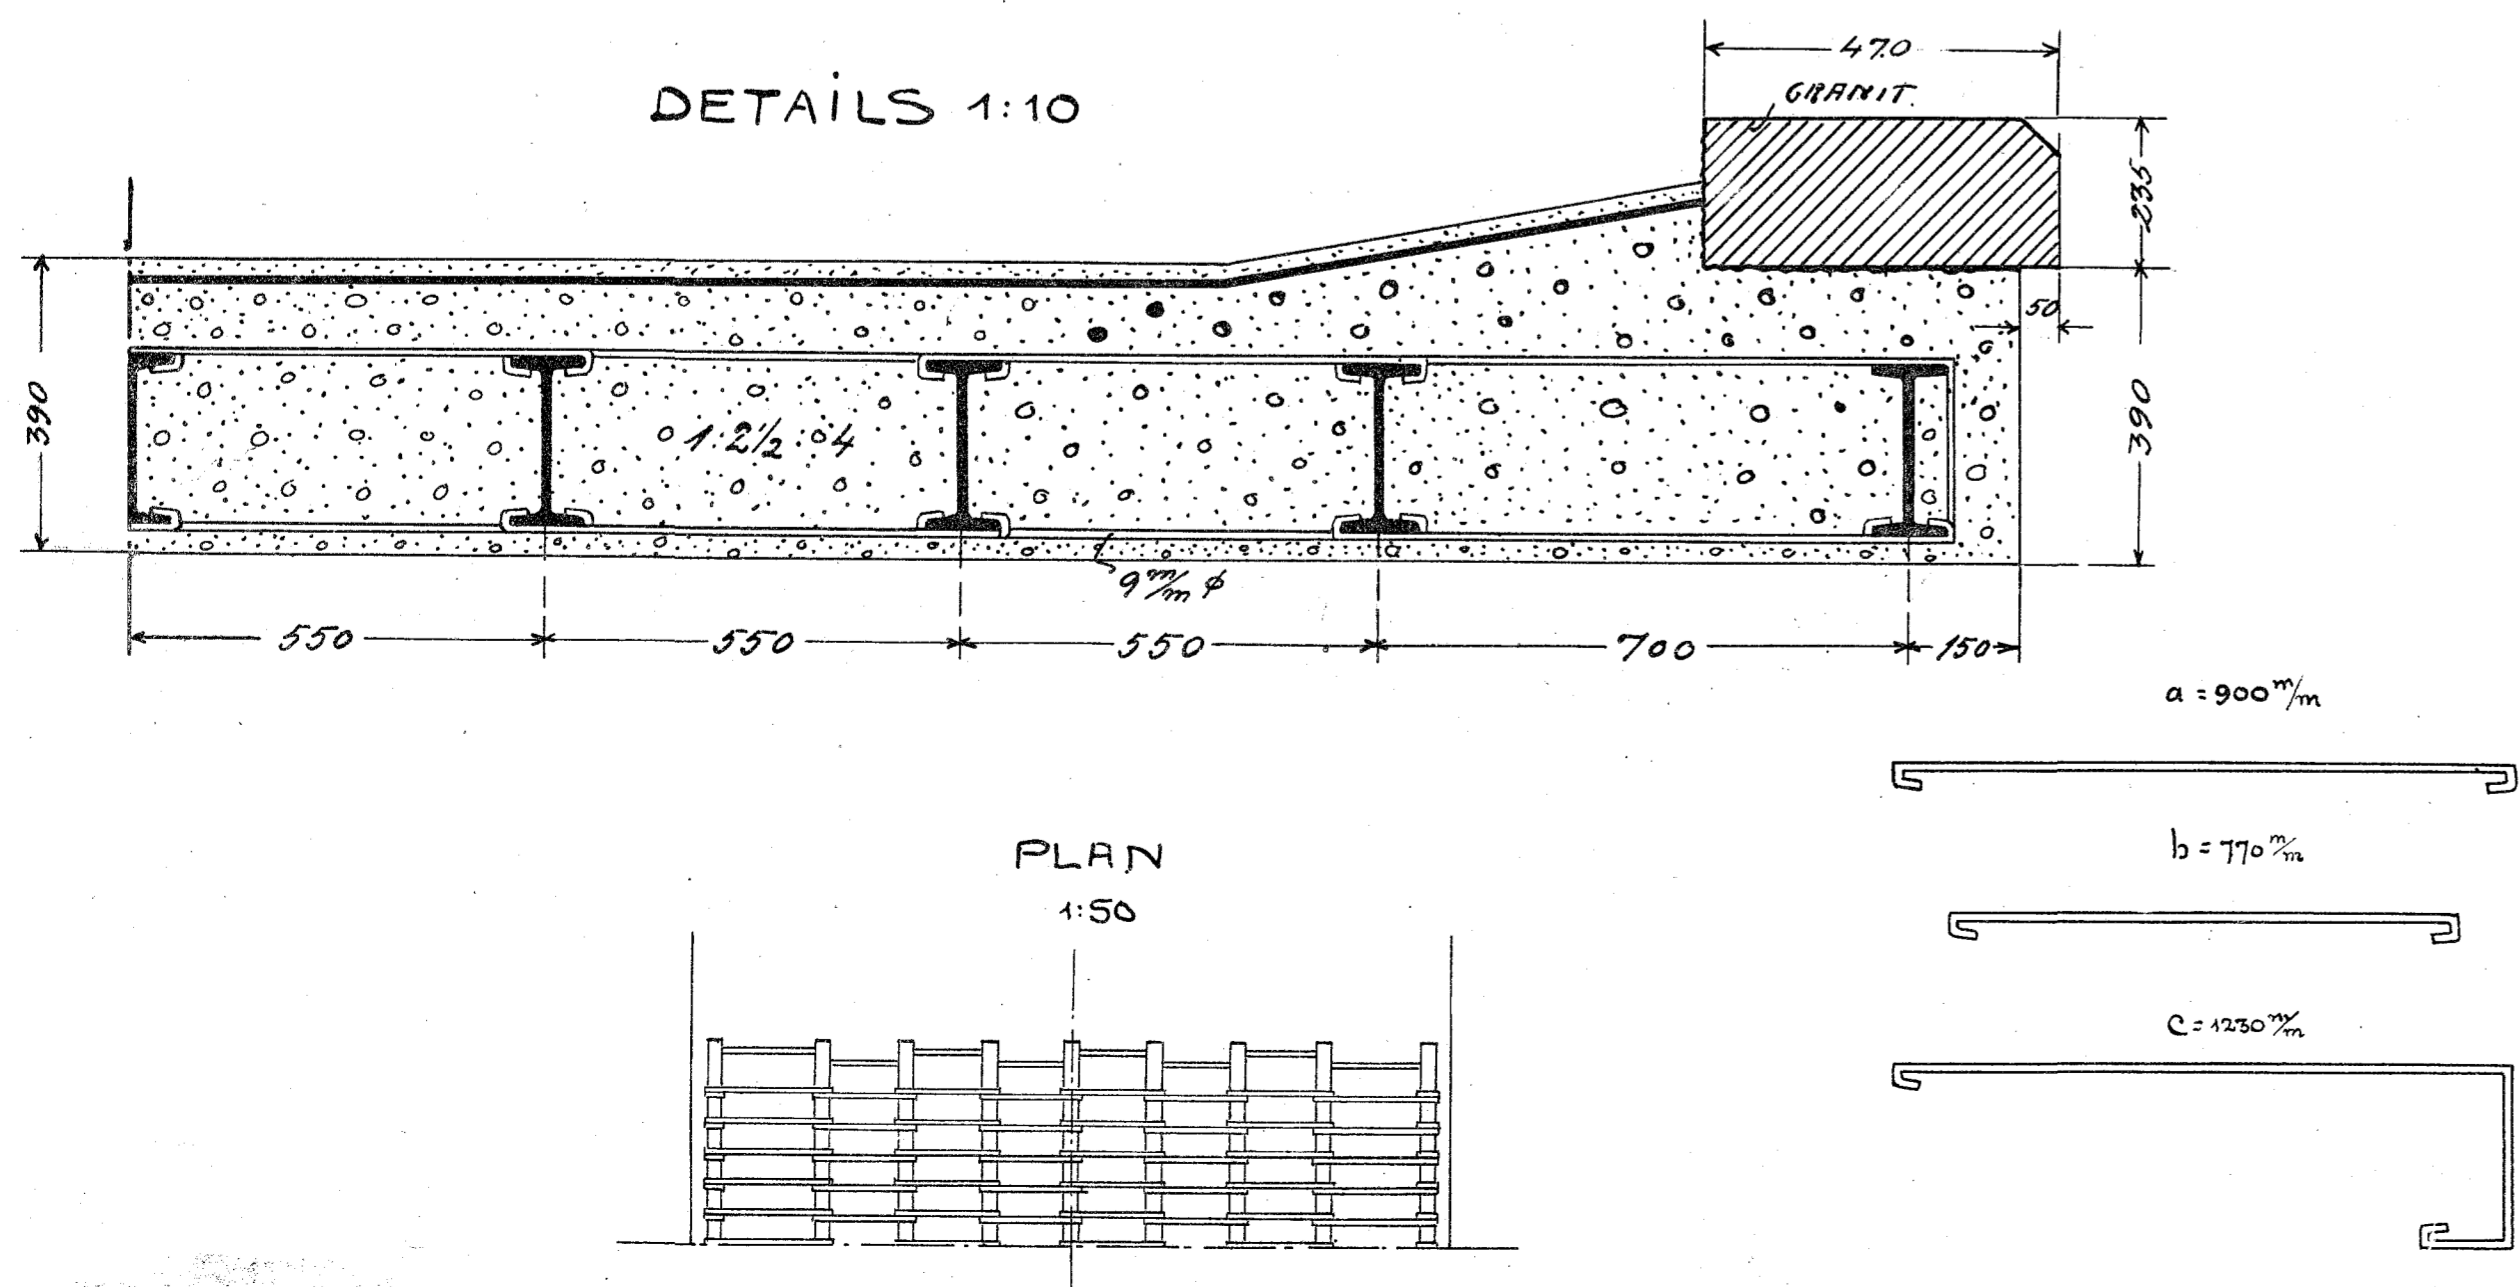

DETAILS 1:10

