



# LANGELANDSBANEN:

## BANEGAARD I RUDKJØBING

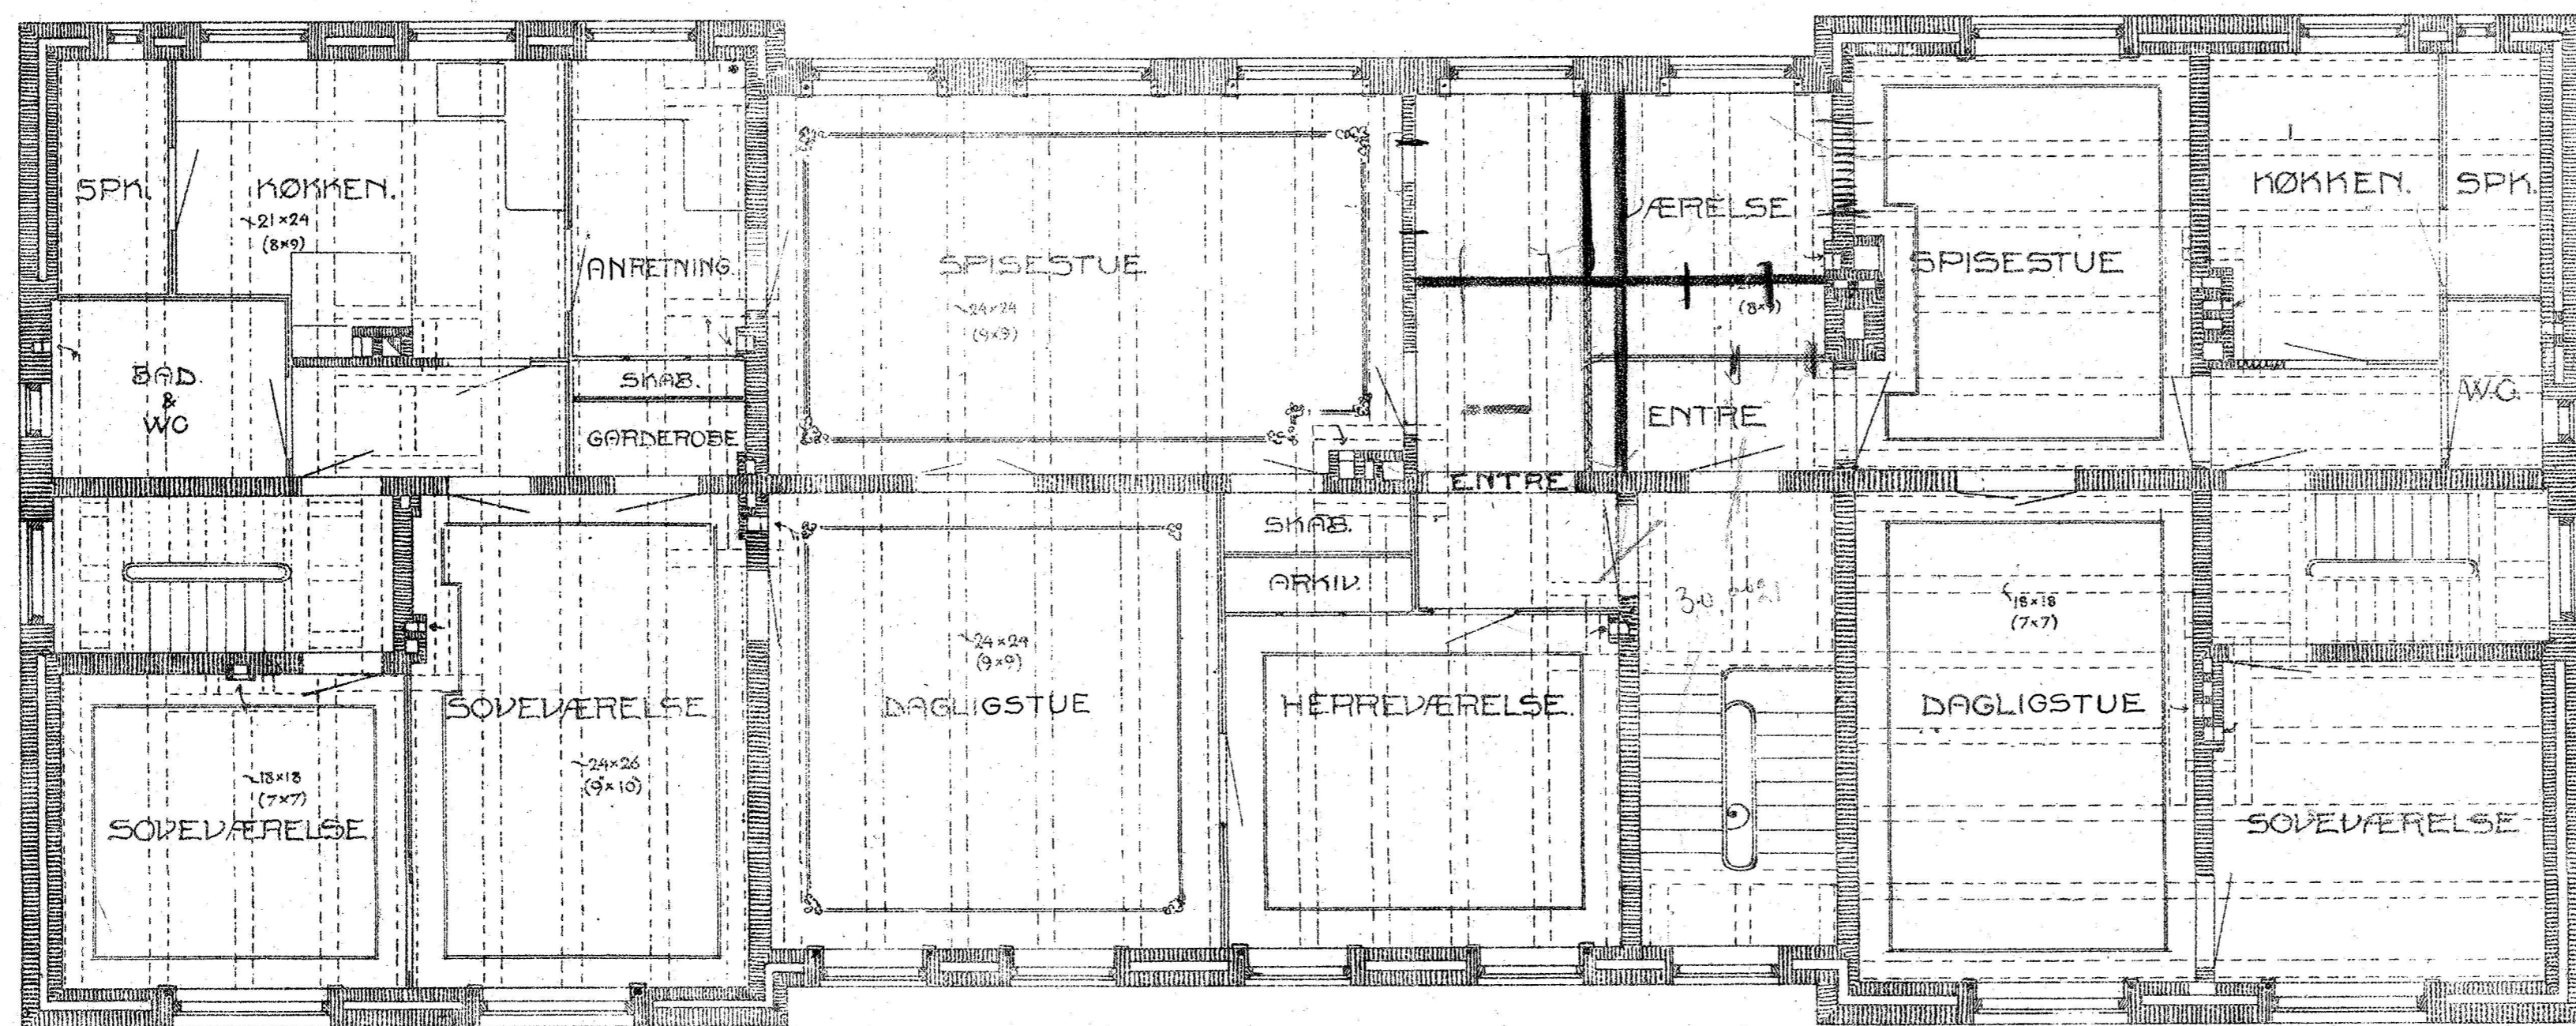


1<sup>STE</sup> SALSPLAN

J. BRUN.  
 Tegnestuen for Landbrugsministeriet  
 Copenhagen

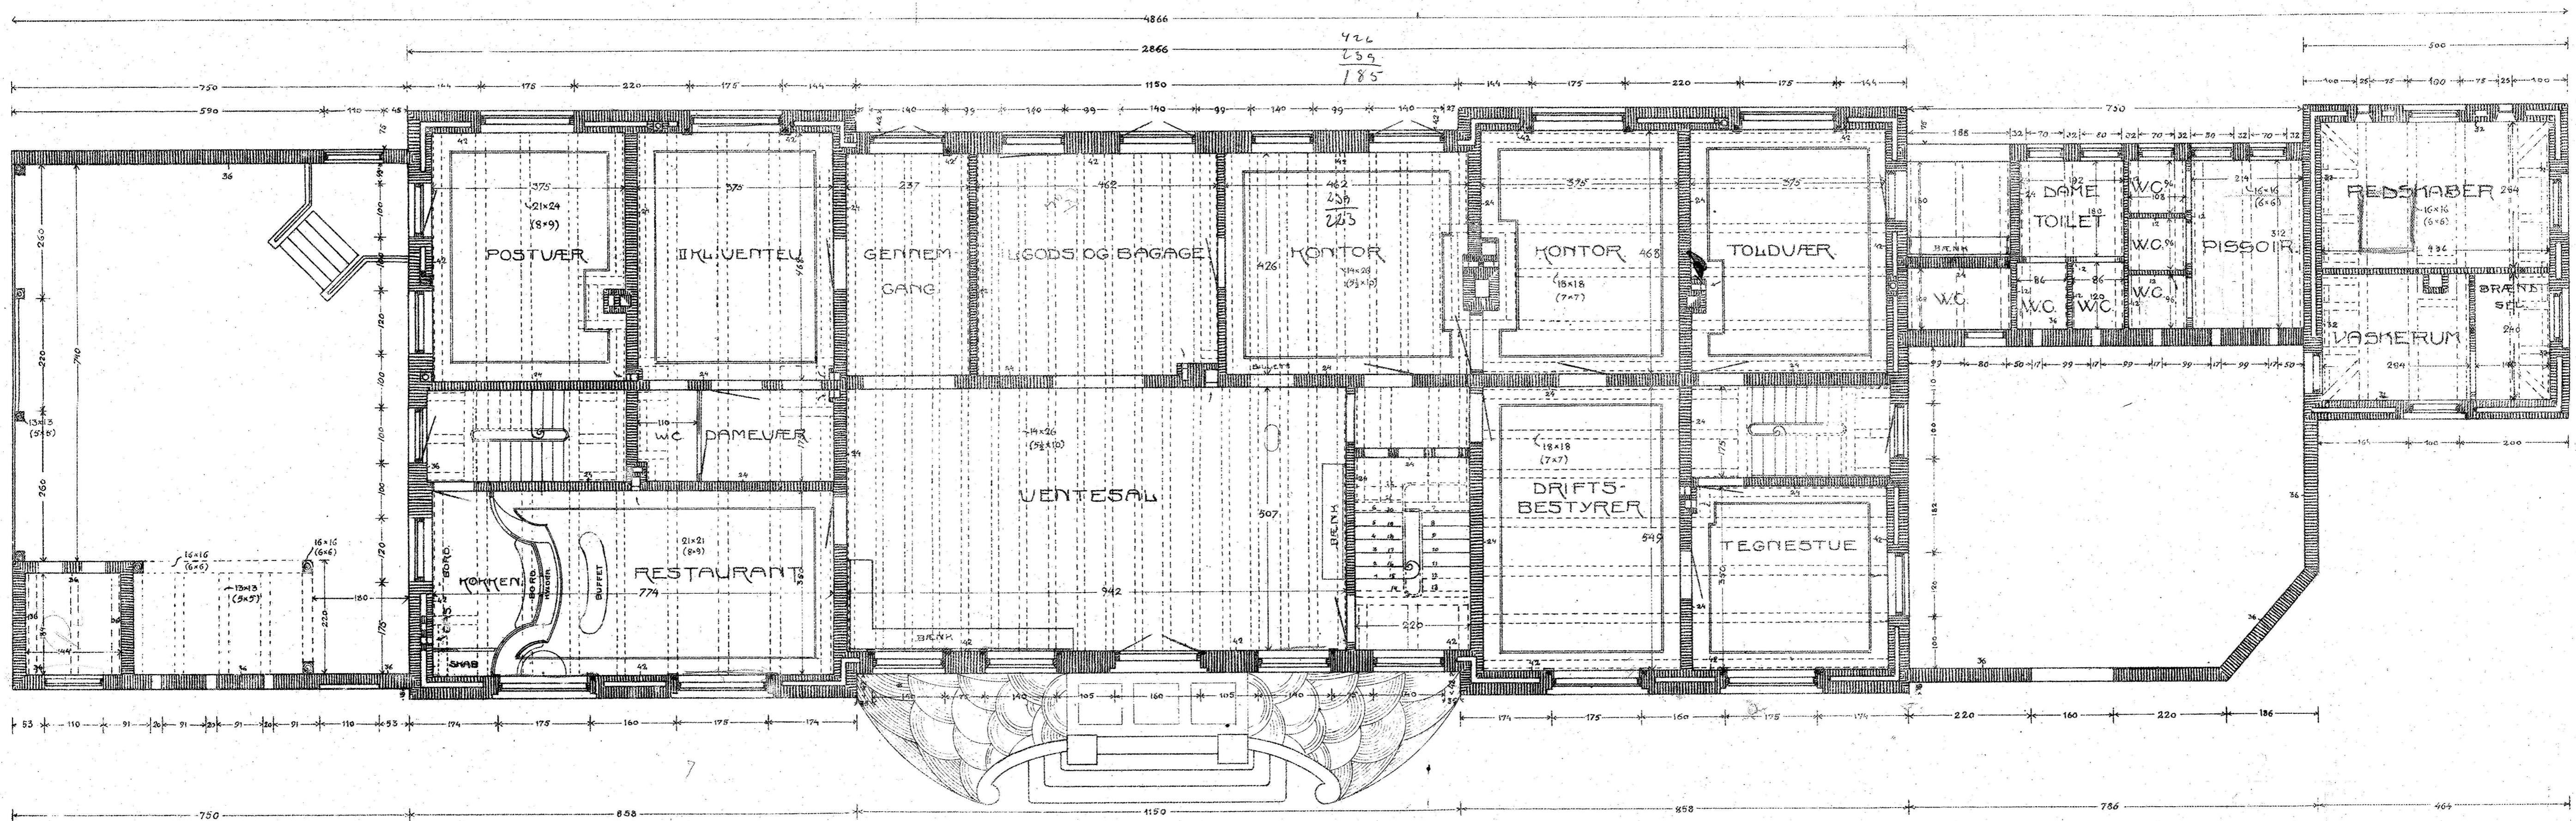

STUEPLAN

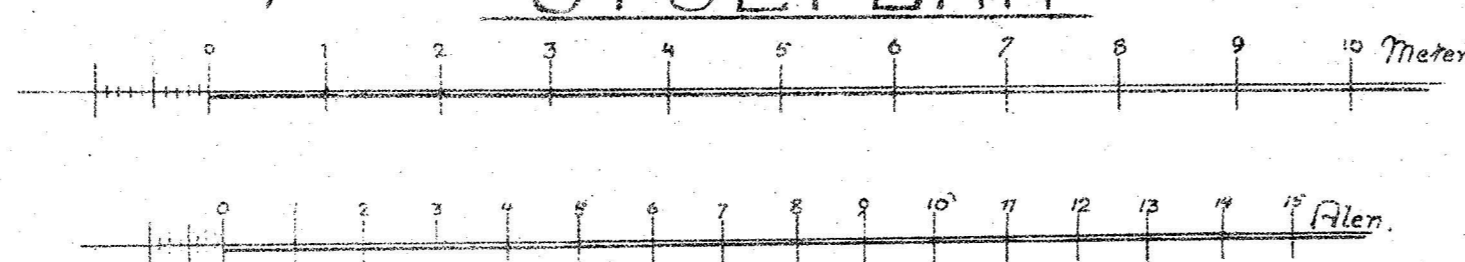

Höbman & Søn, 1906  
 Skovlunde