
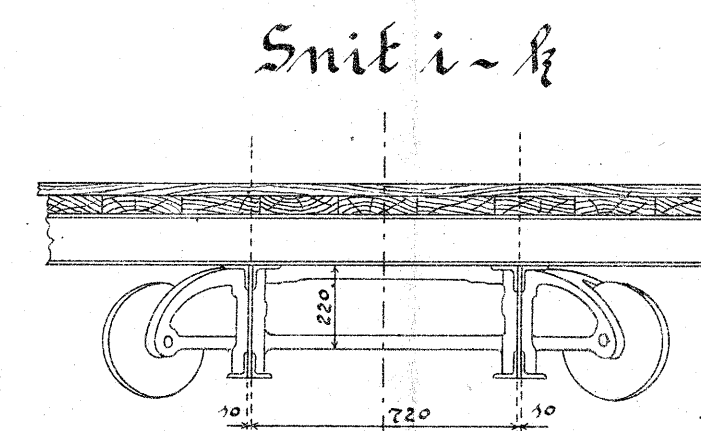
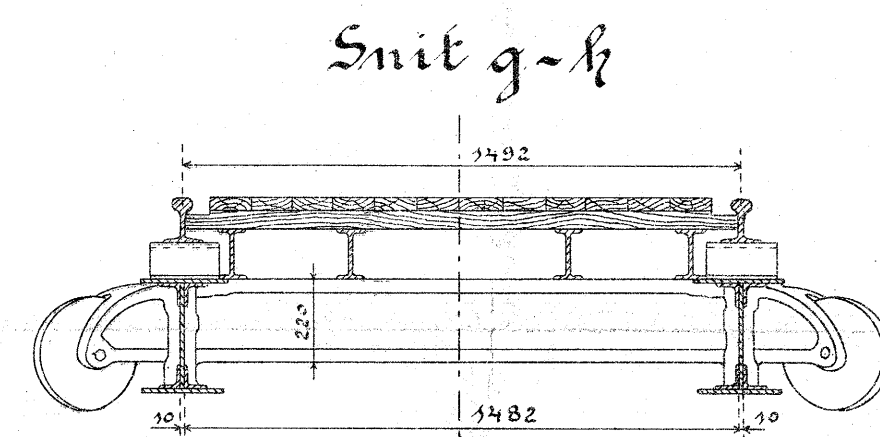
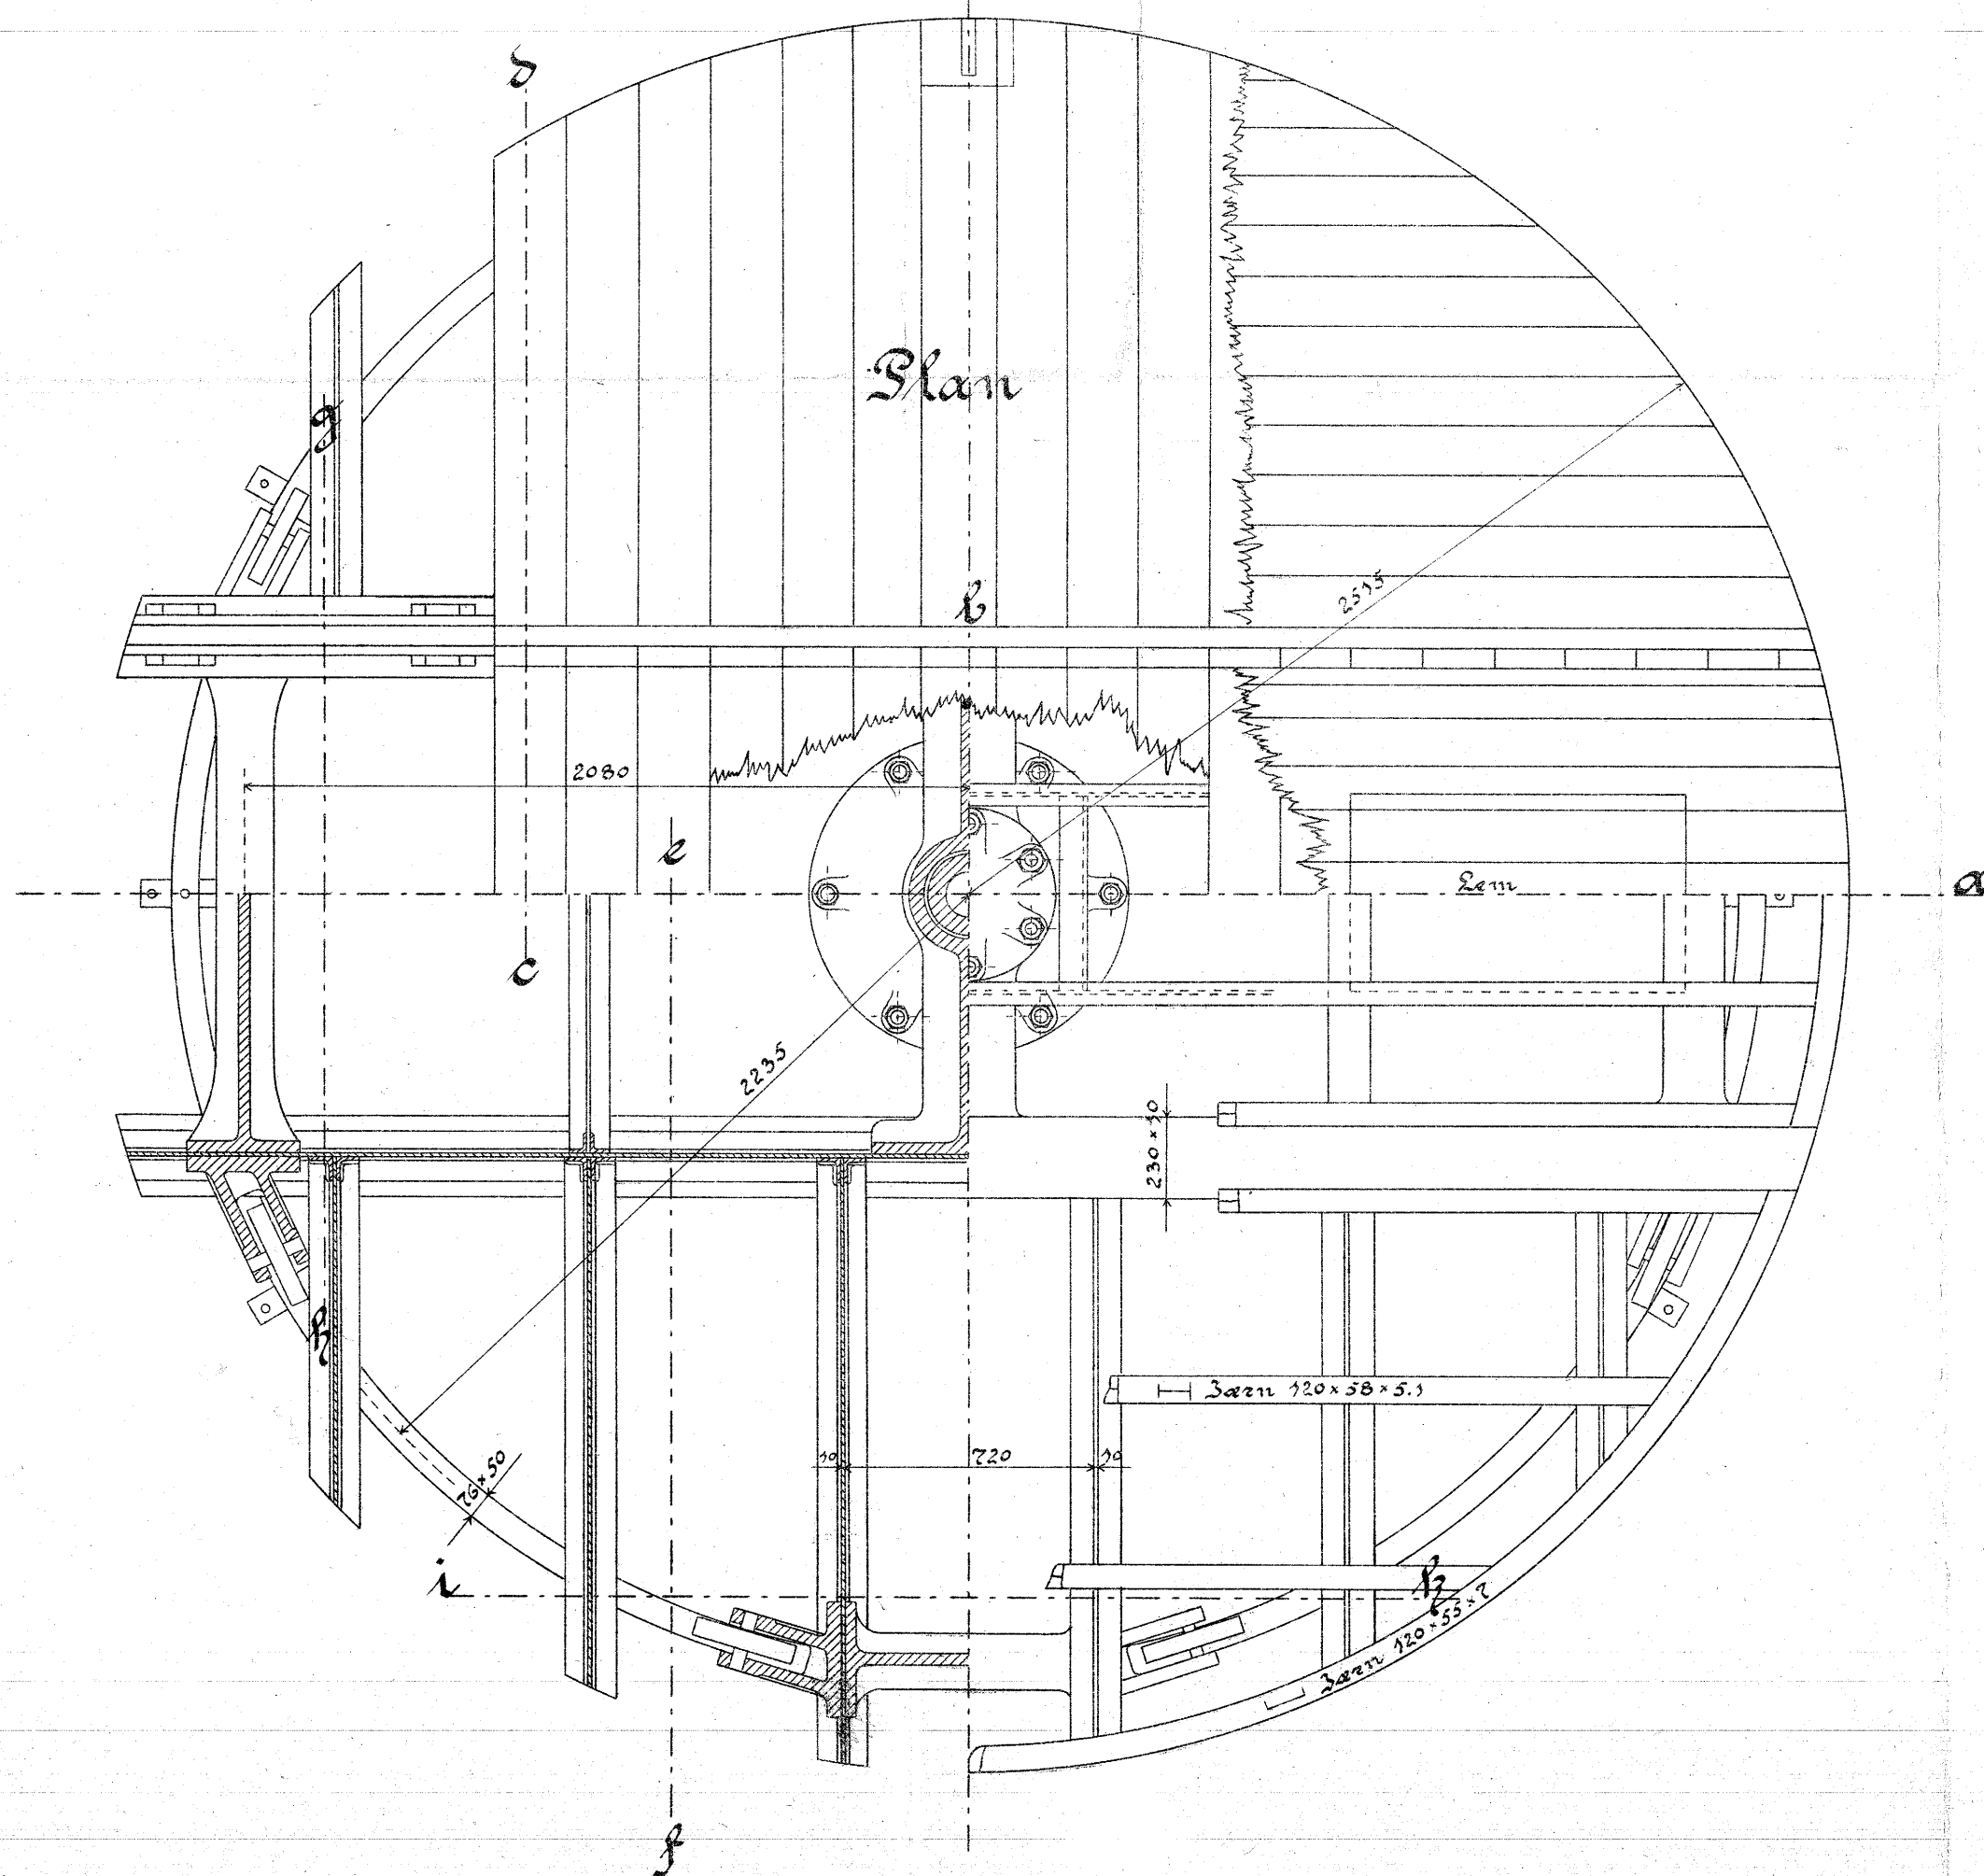
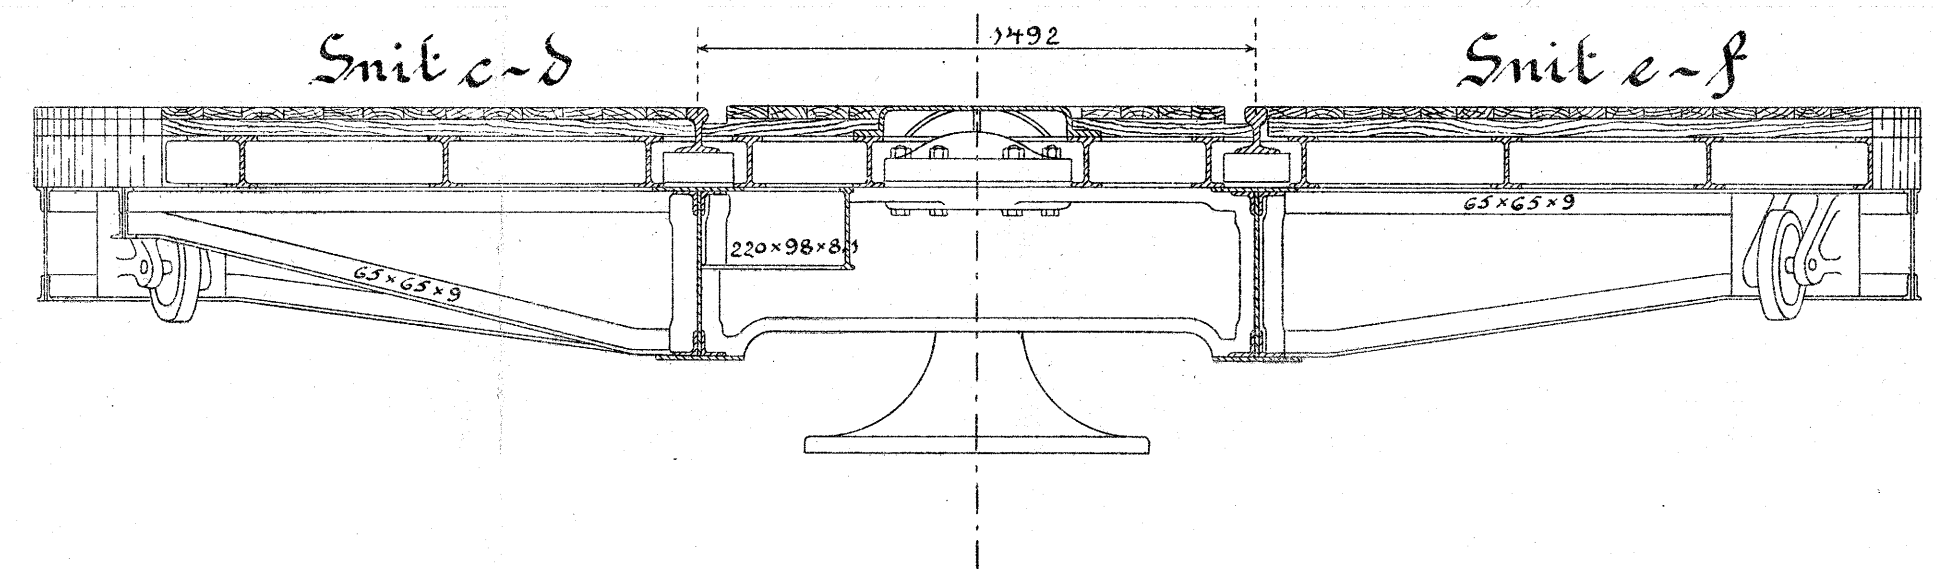


Sangelandsbanen.

Włodzisławski.

Plan 1.

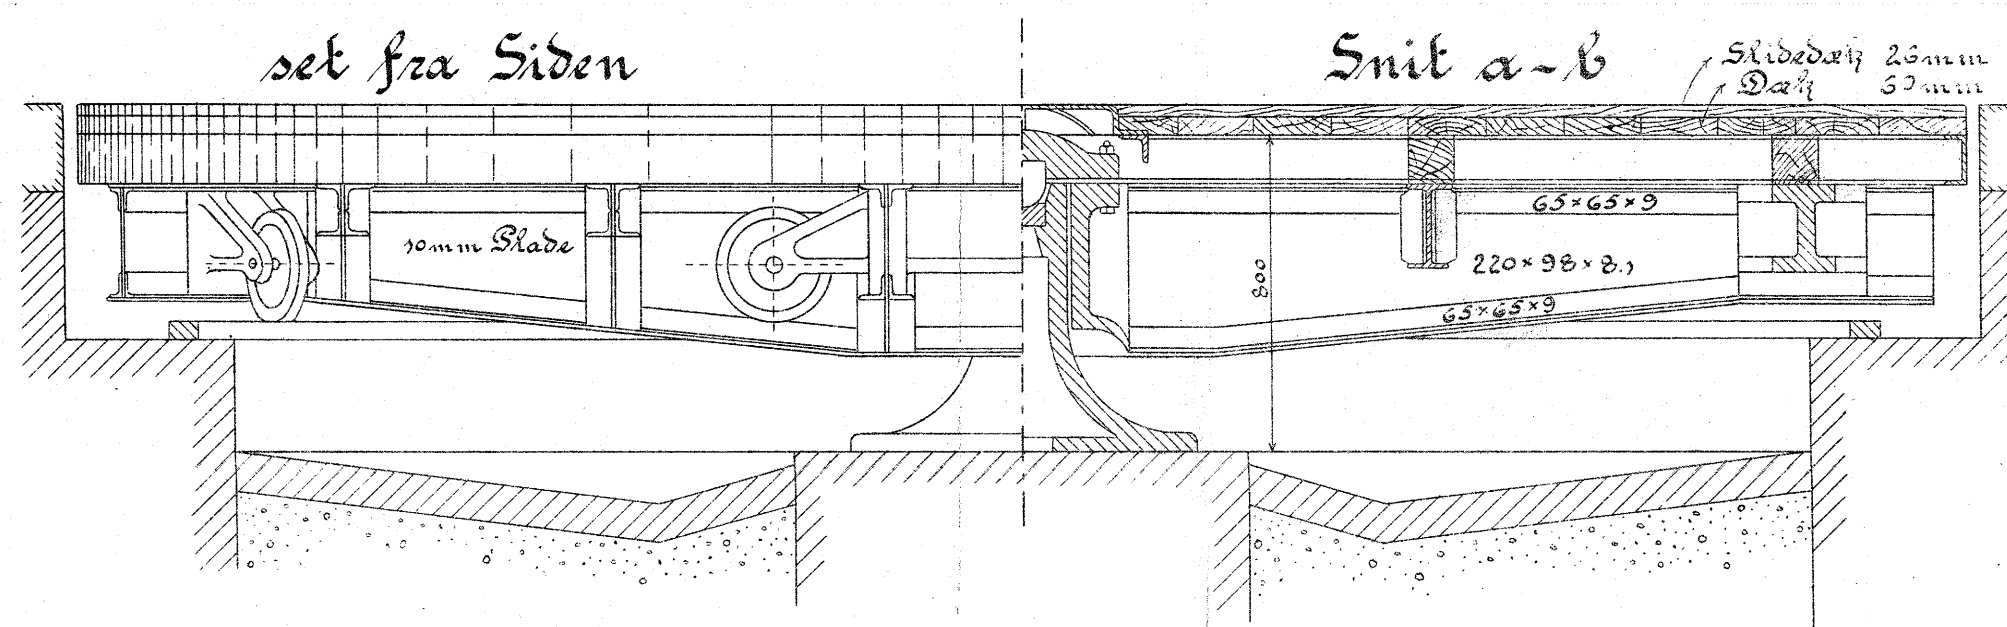

1:20



A342T109A