

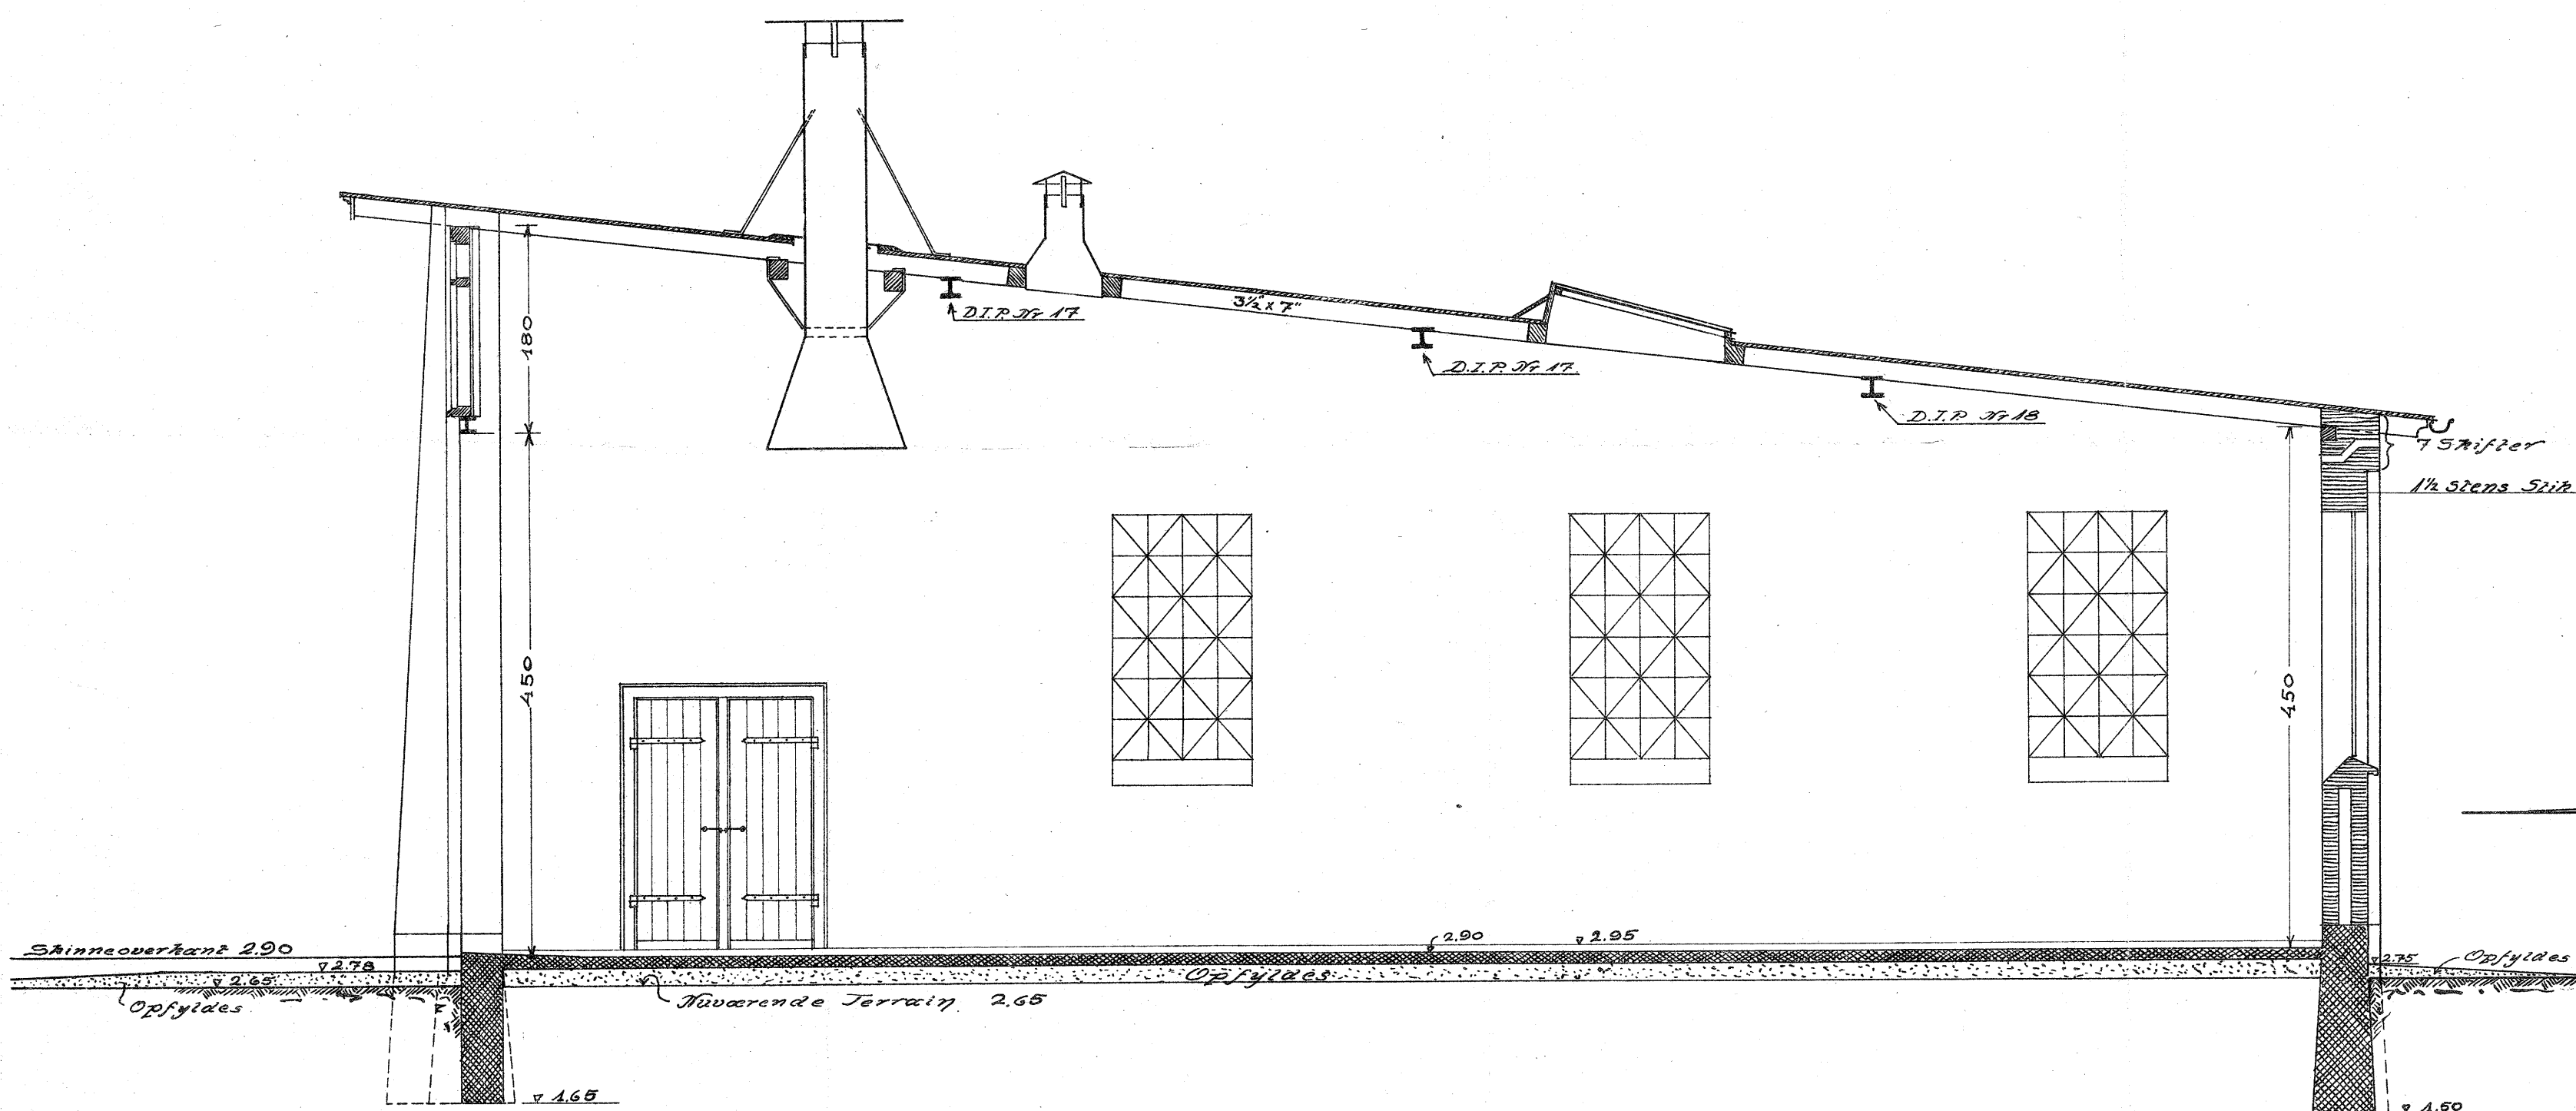
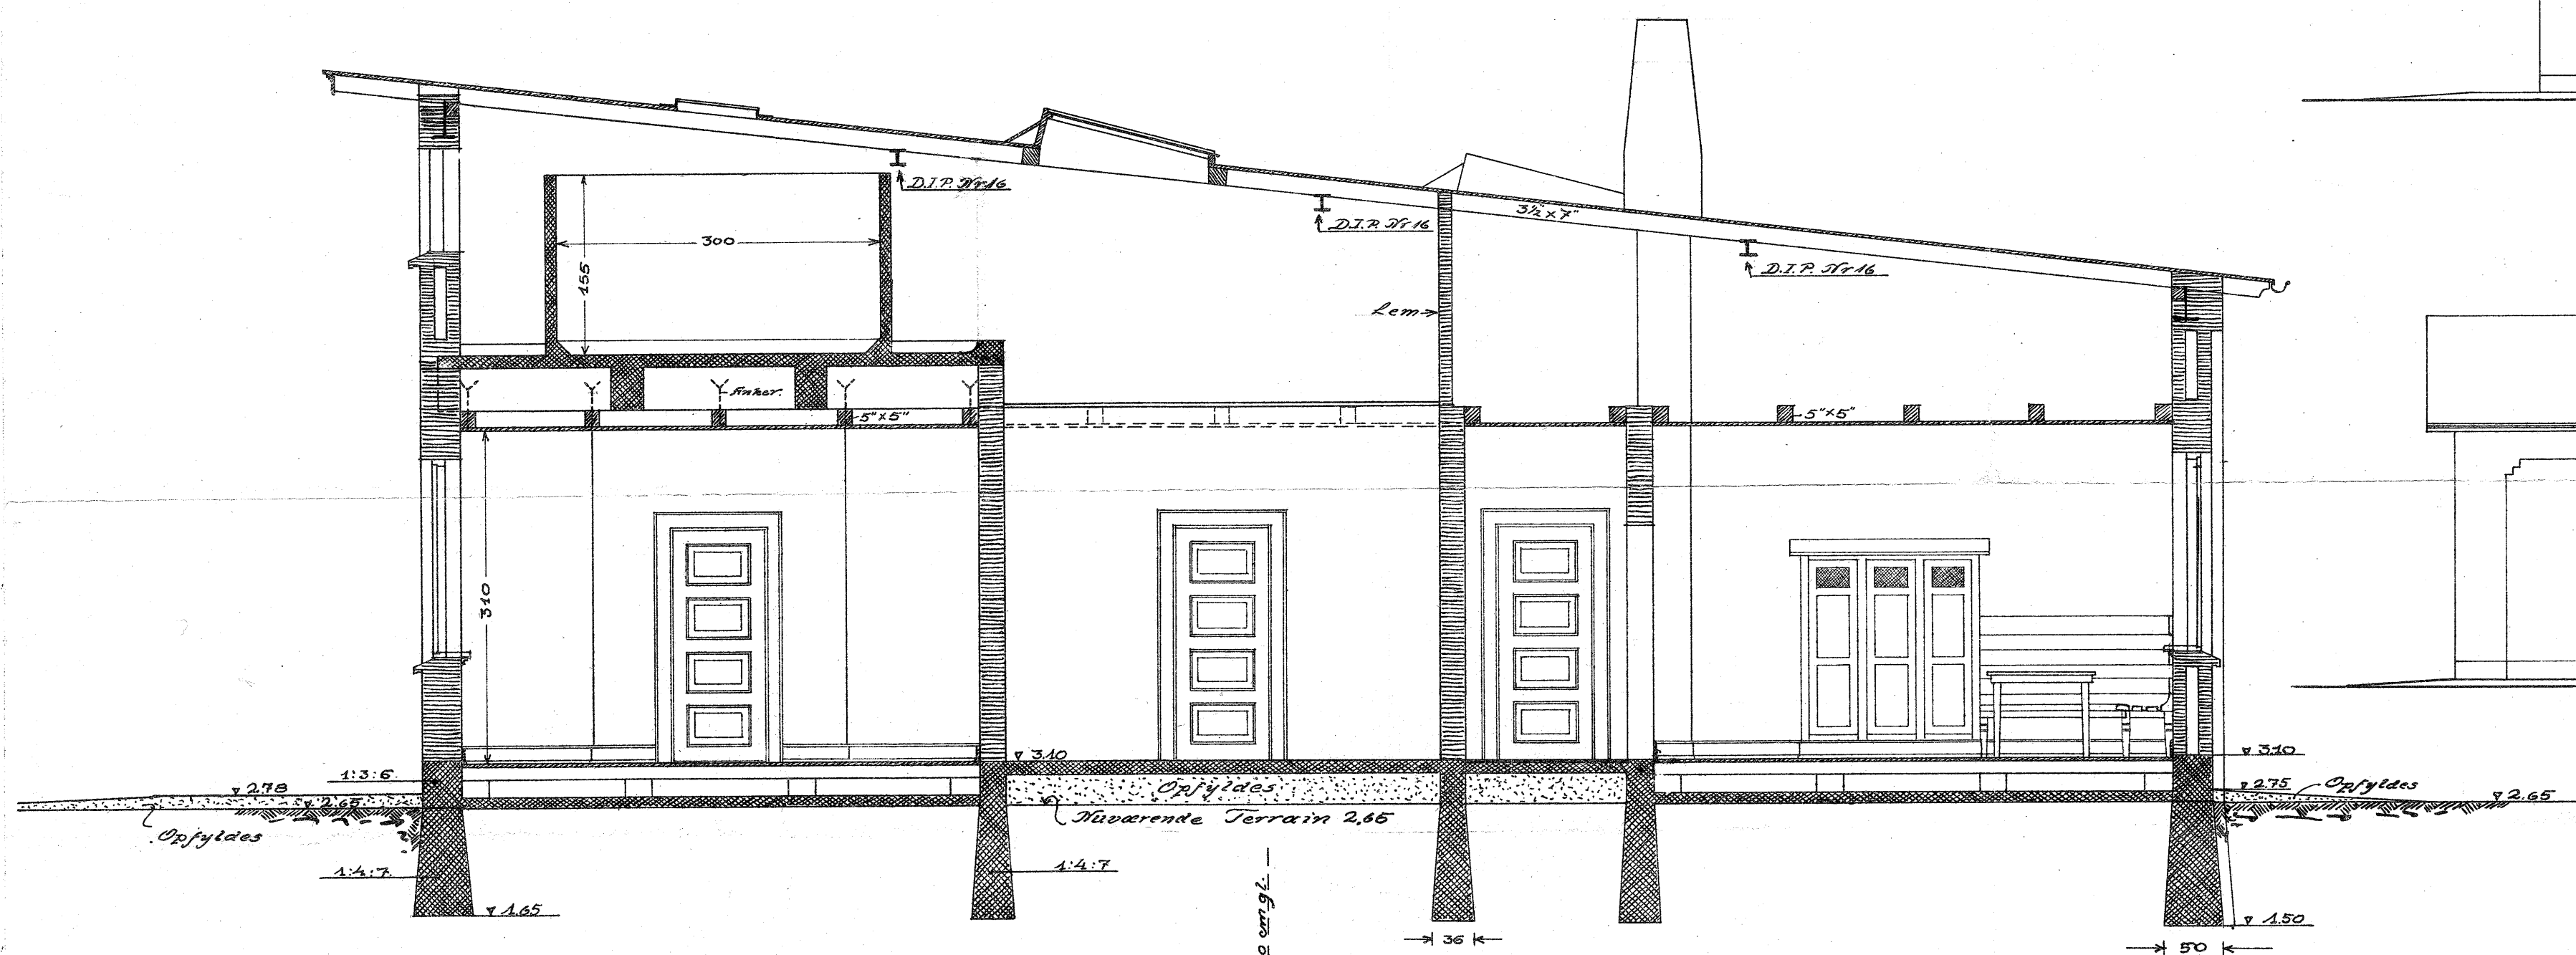
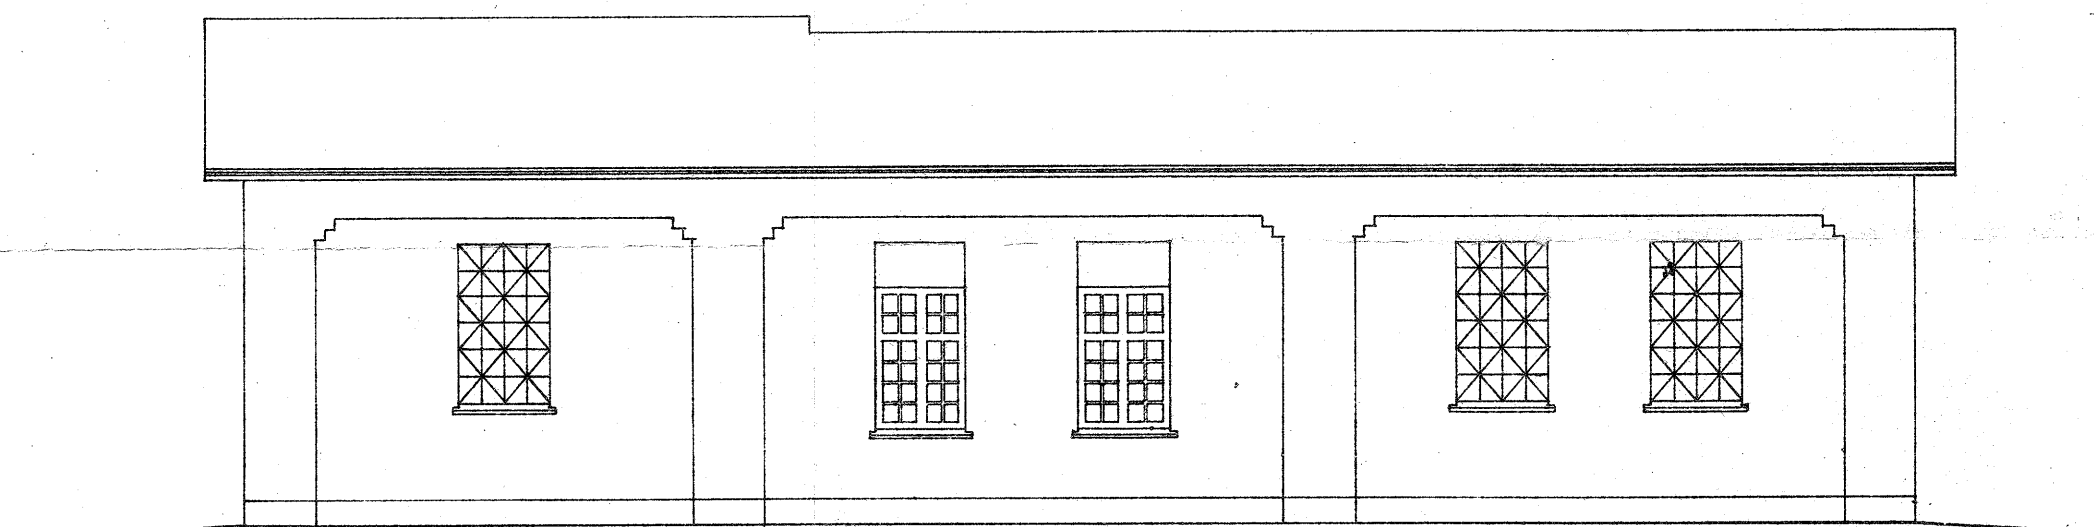


REMISE I RØDBY

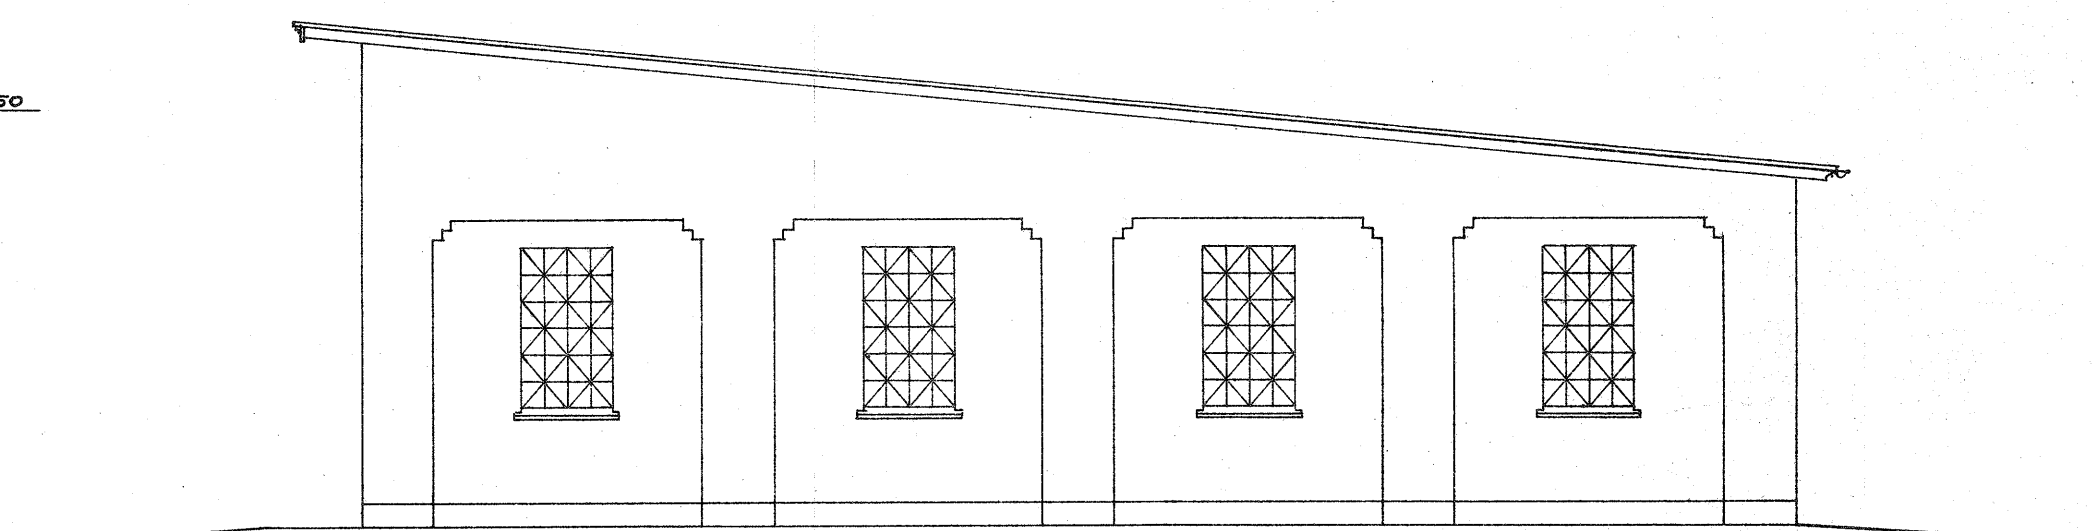

Snit gennem Lokomotivremise 1:50

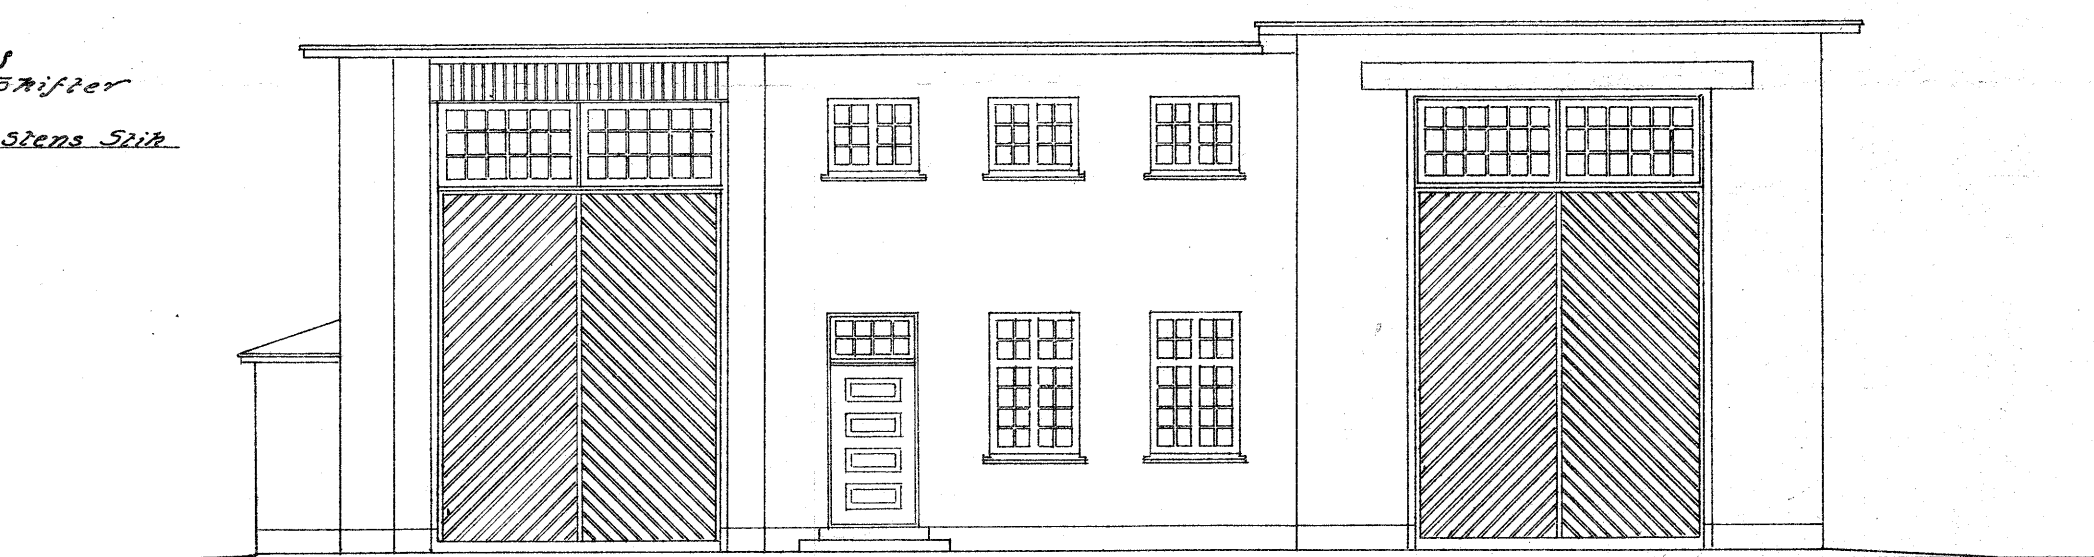

Snit gennem Opbeholdsrum m. m. 1:50

