


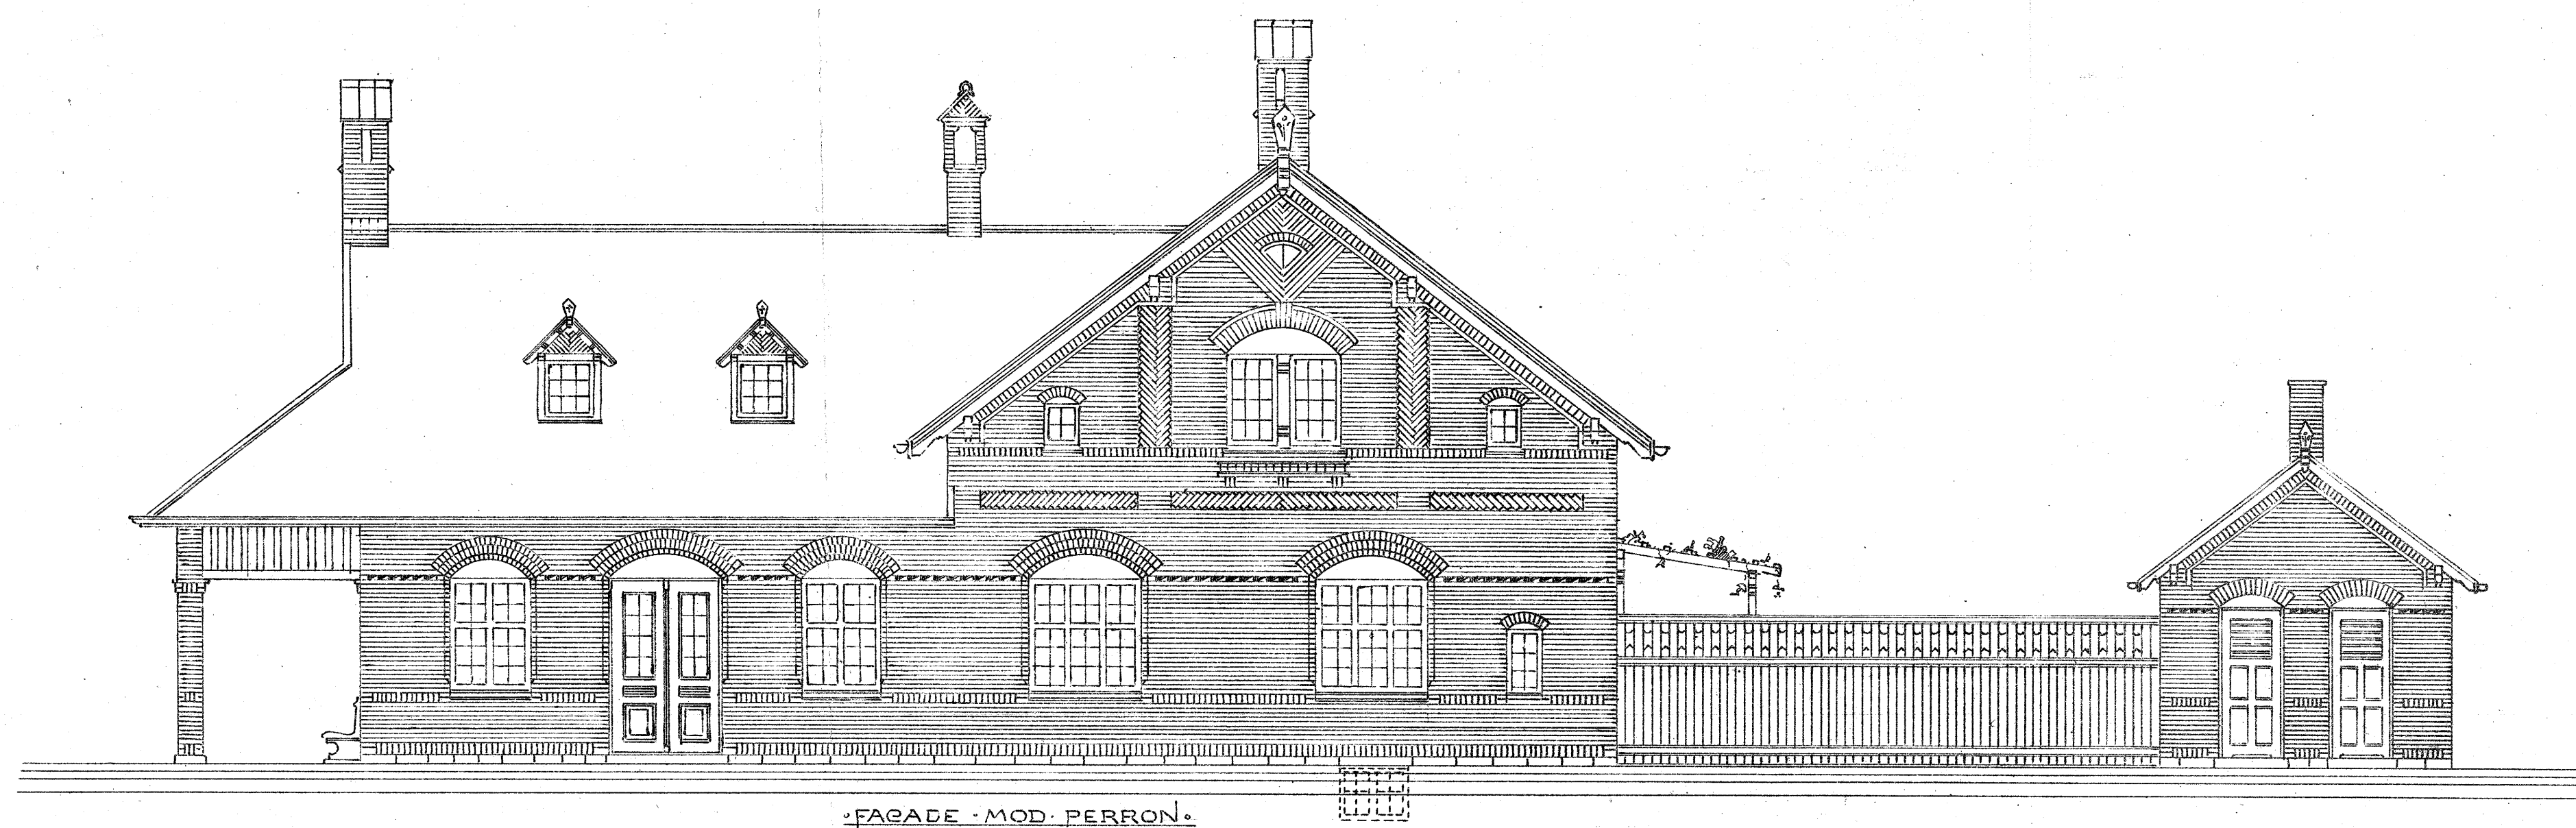
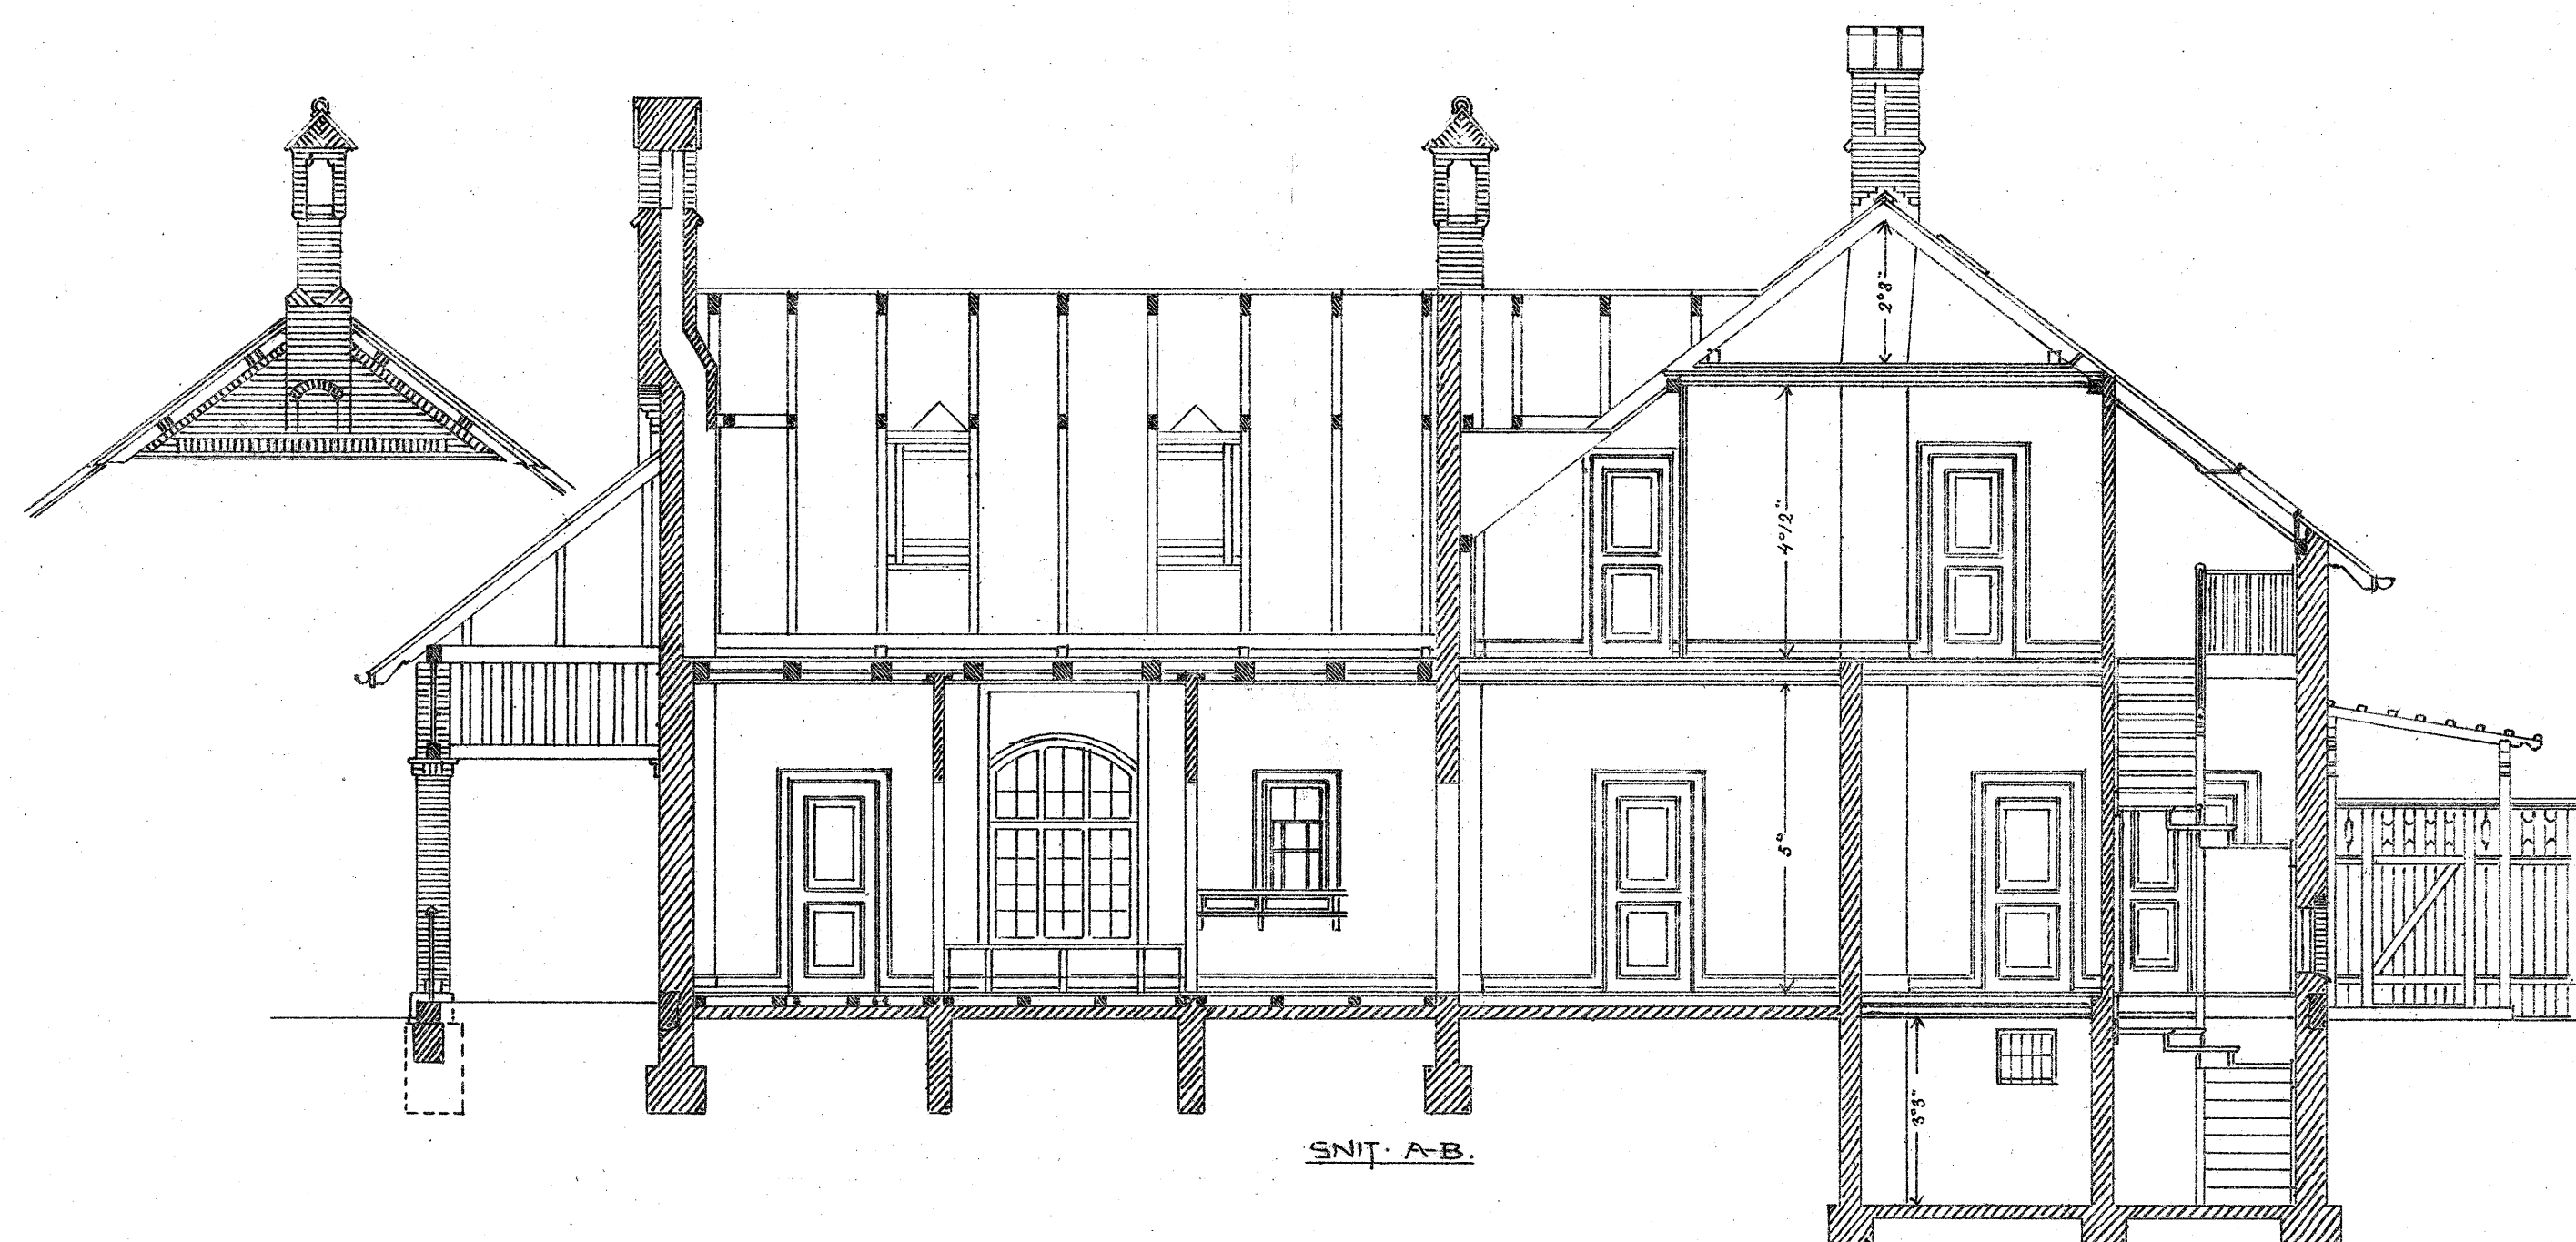
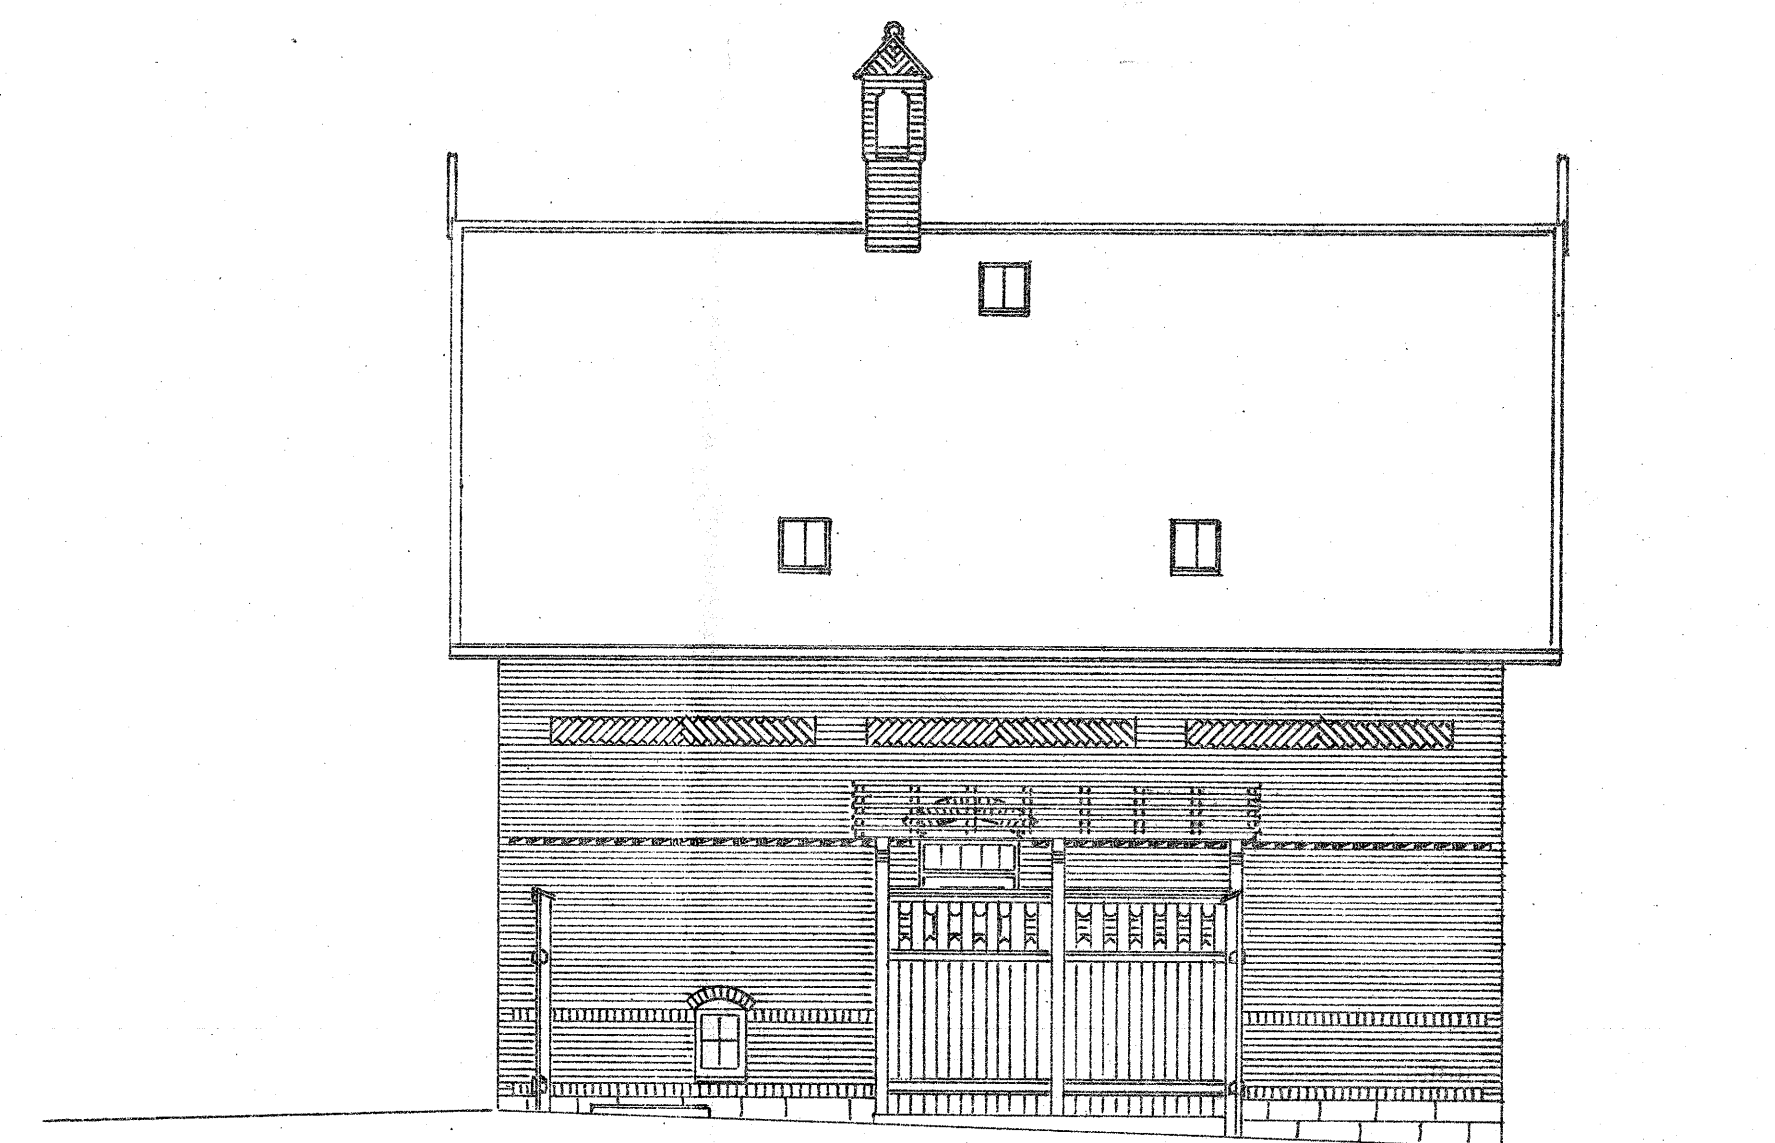


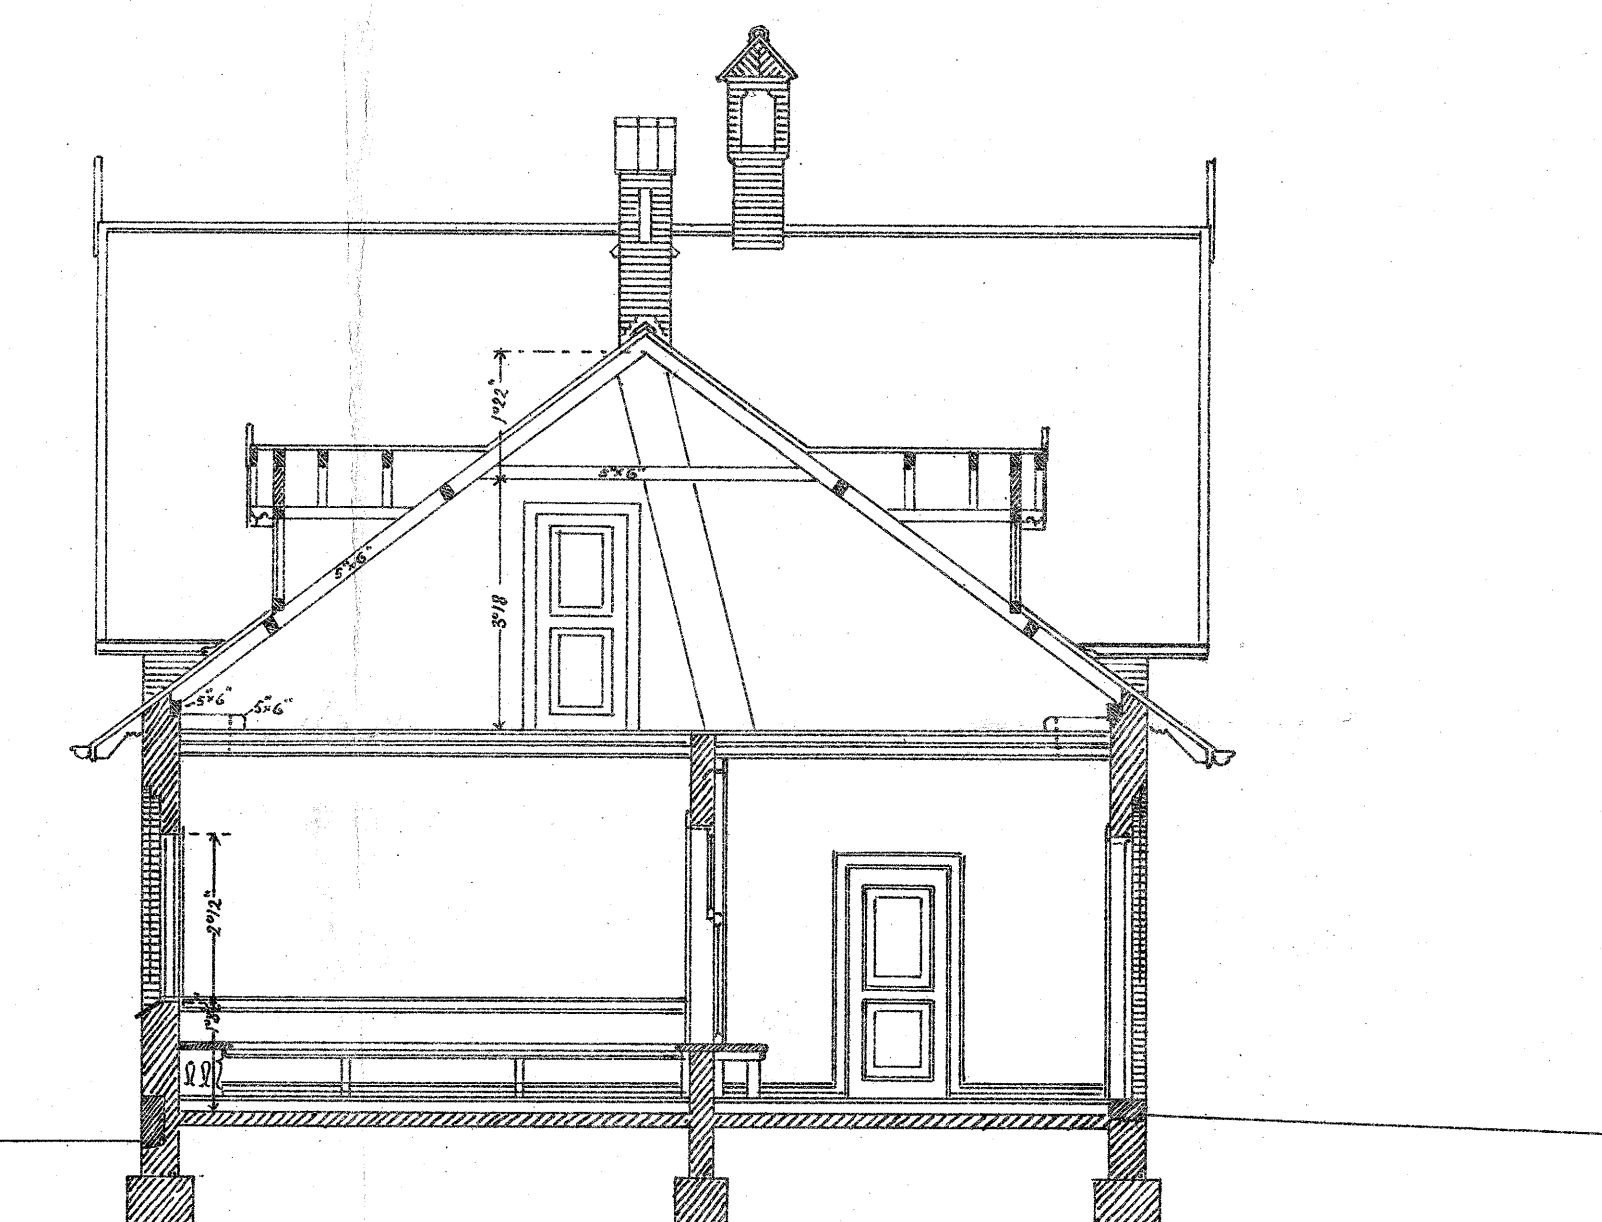


•FACADE - MOD. PERRON.

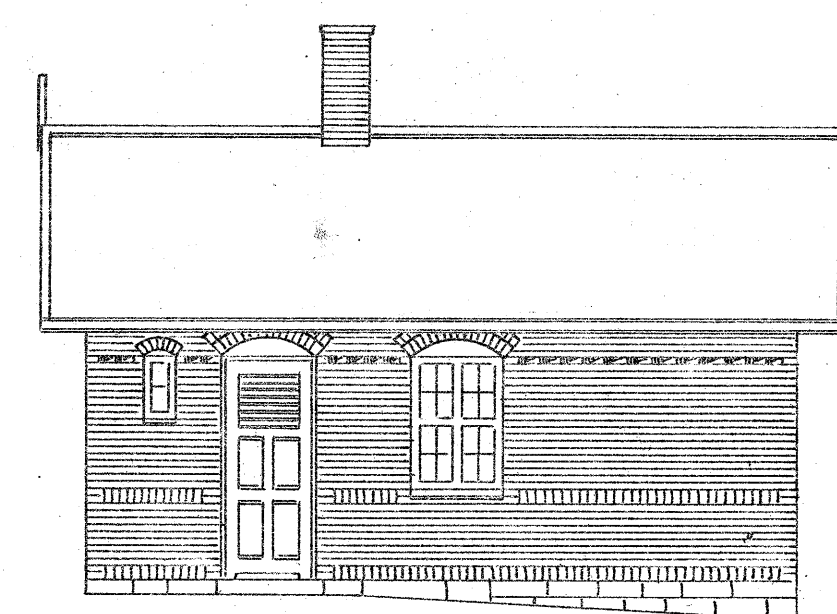


SNIT. A-B.

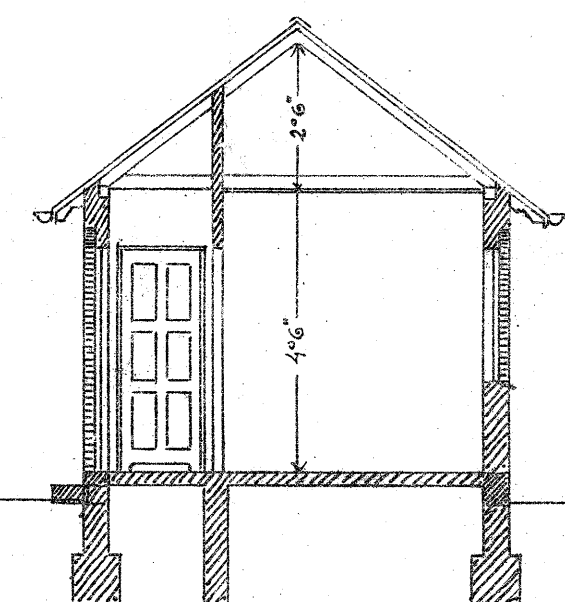

•SNIT. E-D.

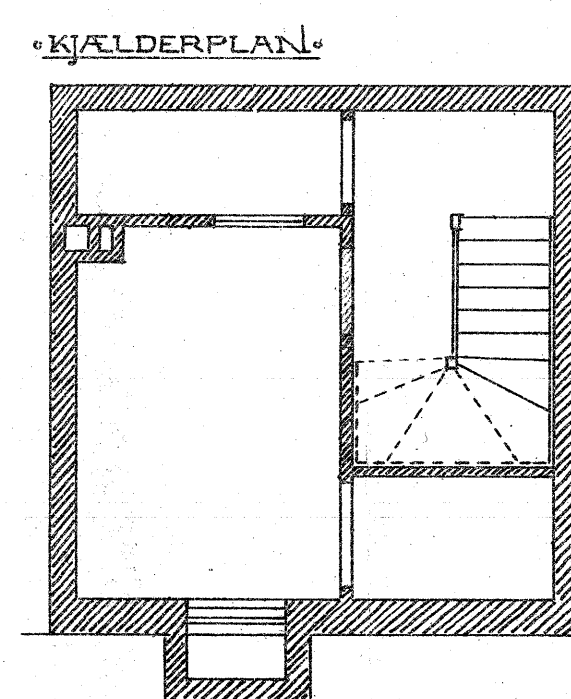


•KJÆLDERPLAN.

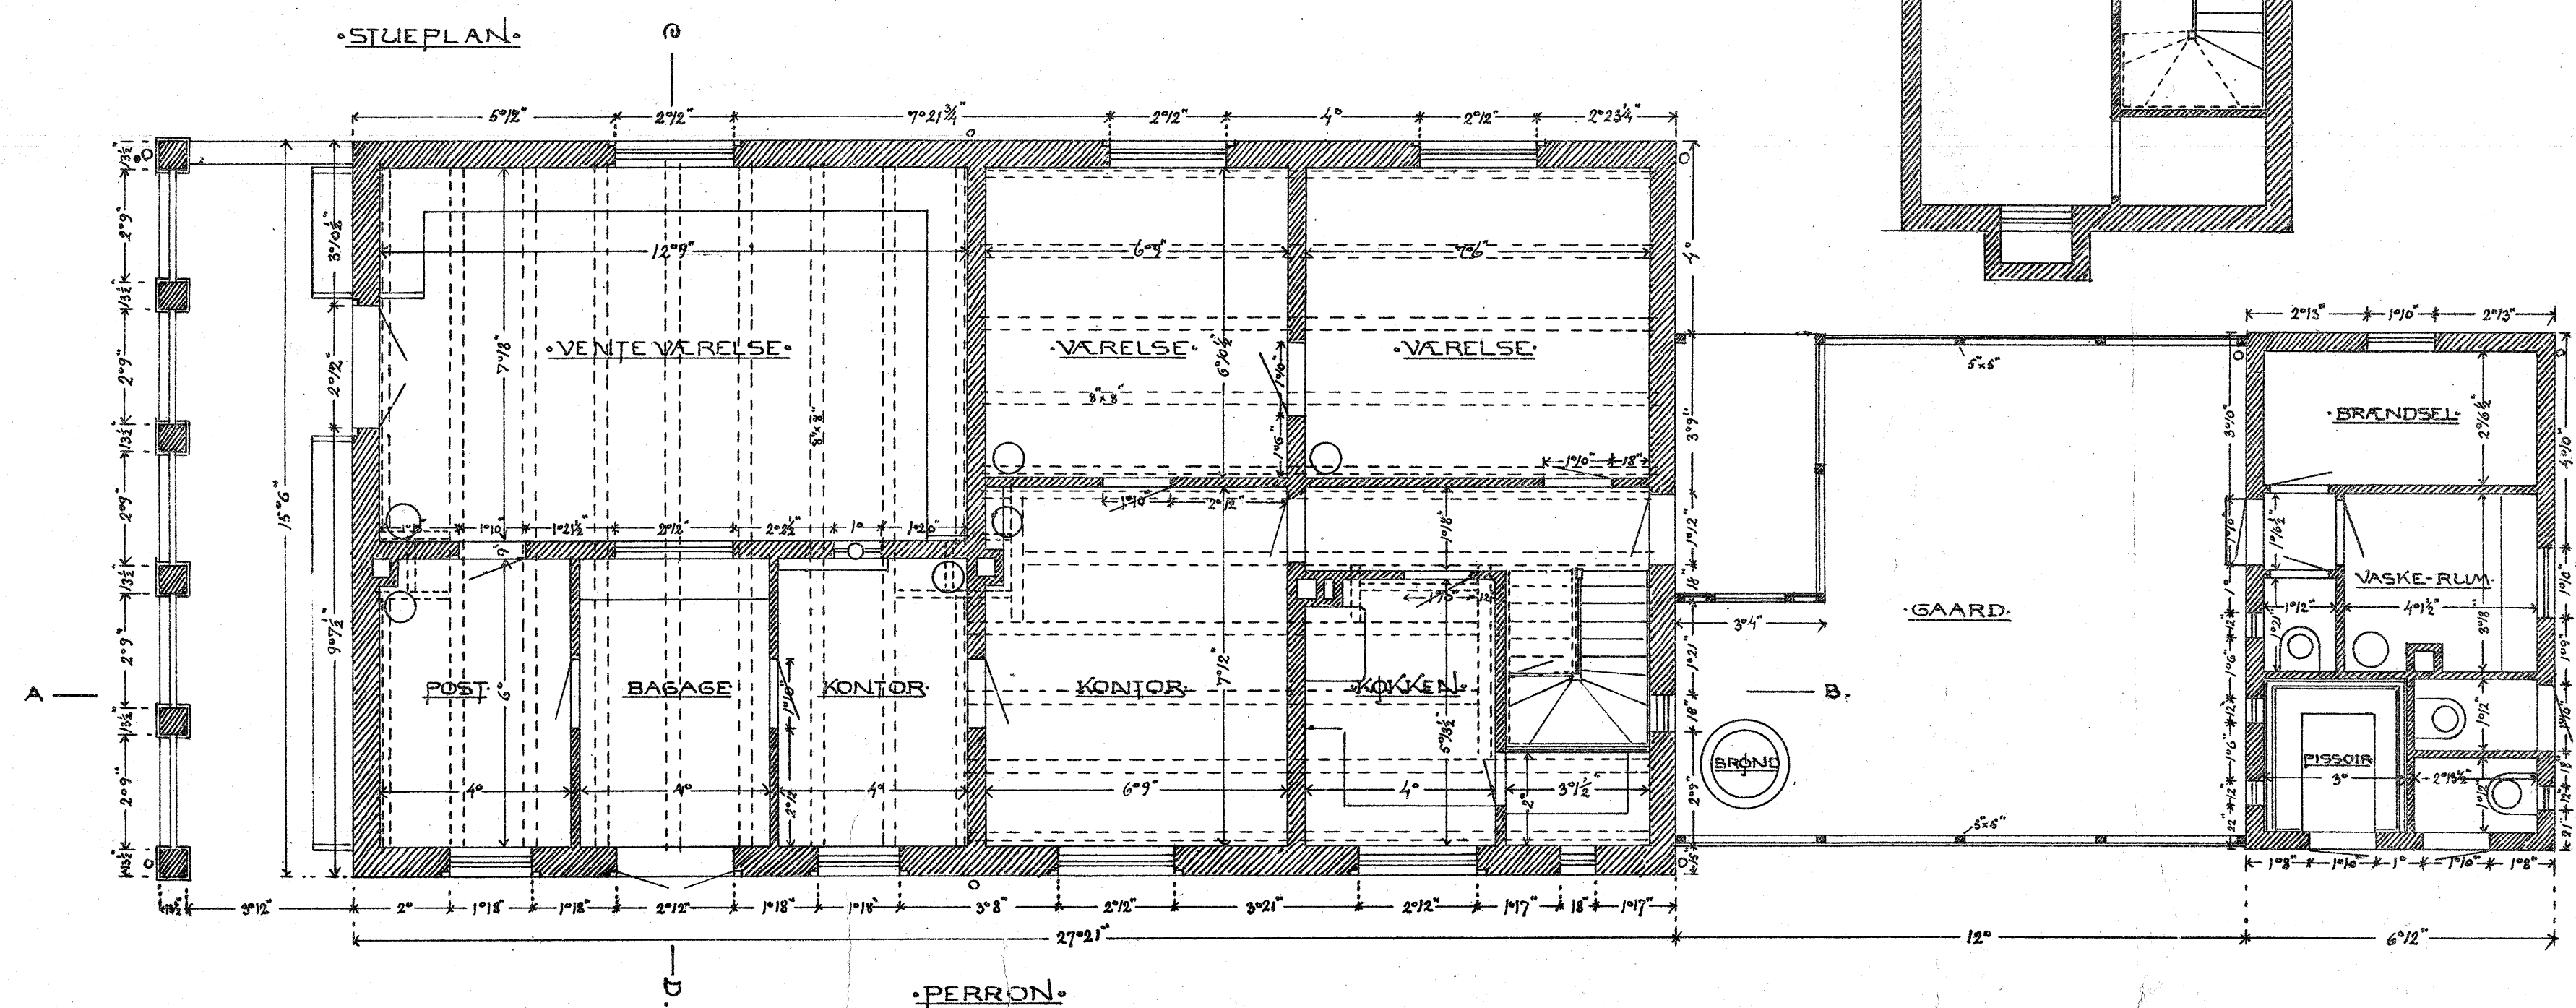

•STUEPLAN.

•KISTPLAN.

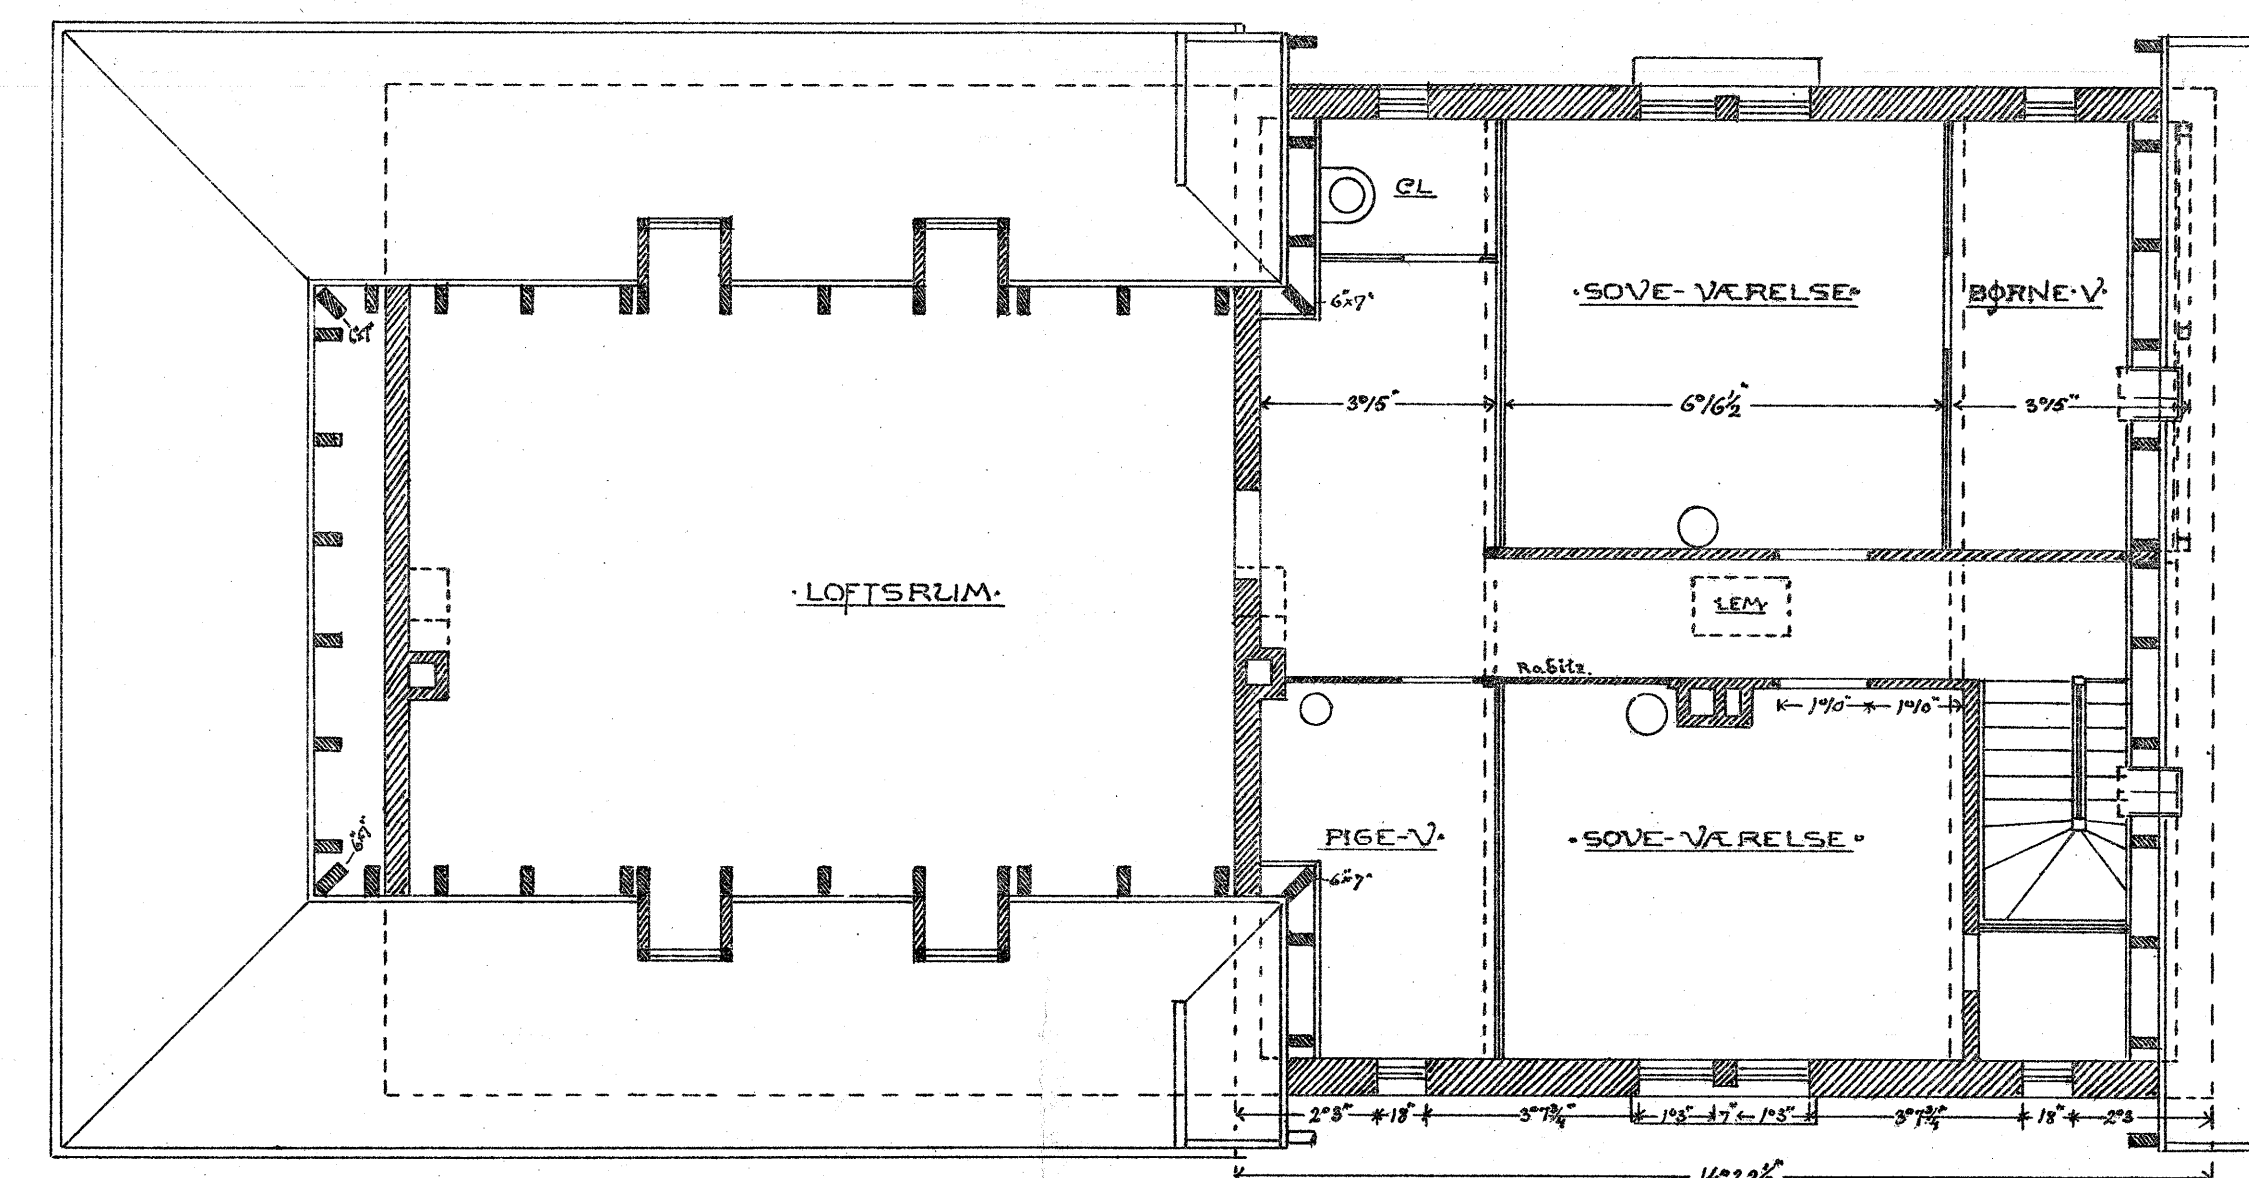

U. Wied
den 14. 99.