




•MOTORVØGNS-REMISE • TORRIG •
DETAIL 1:25

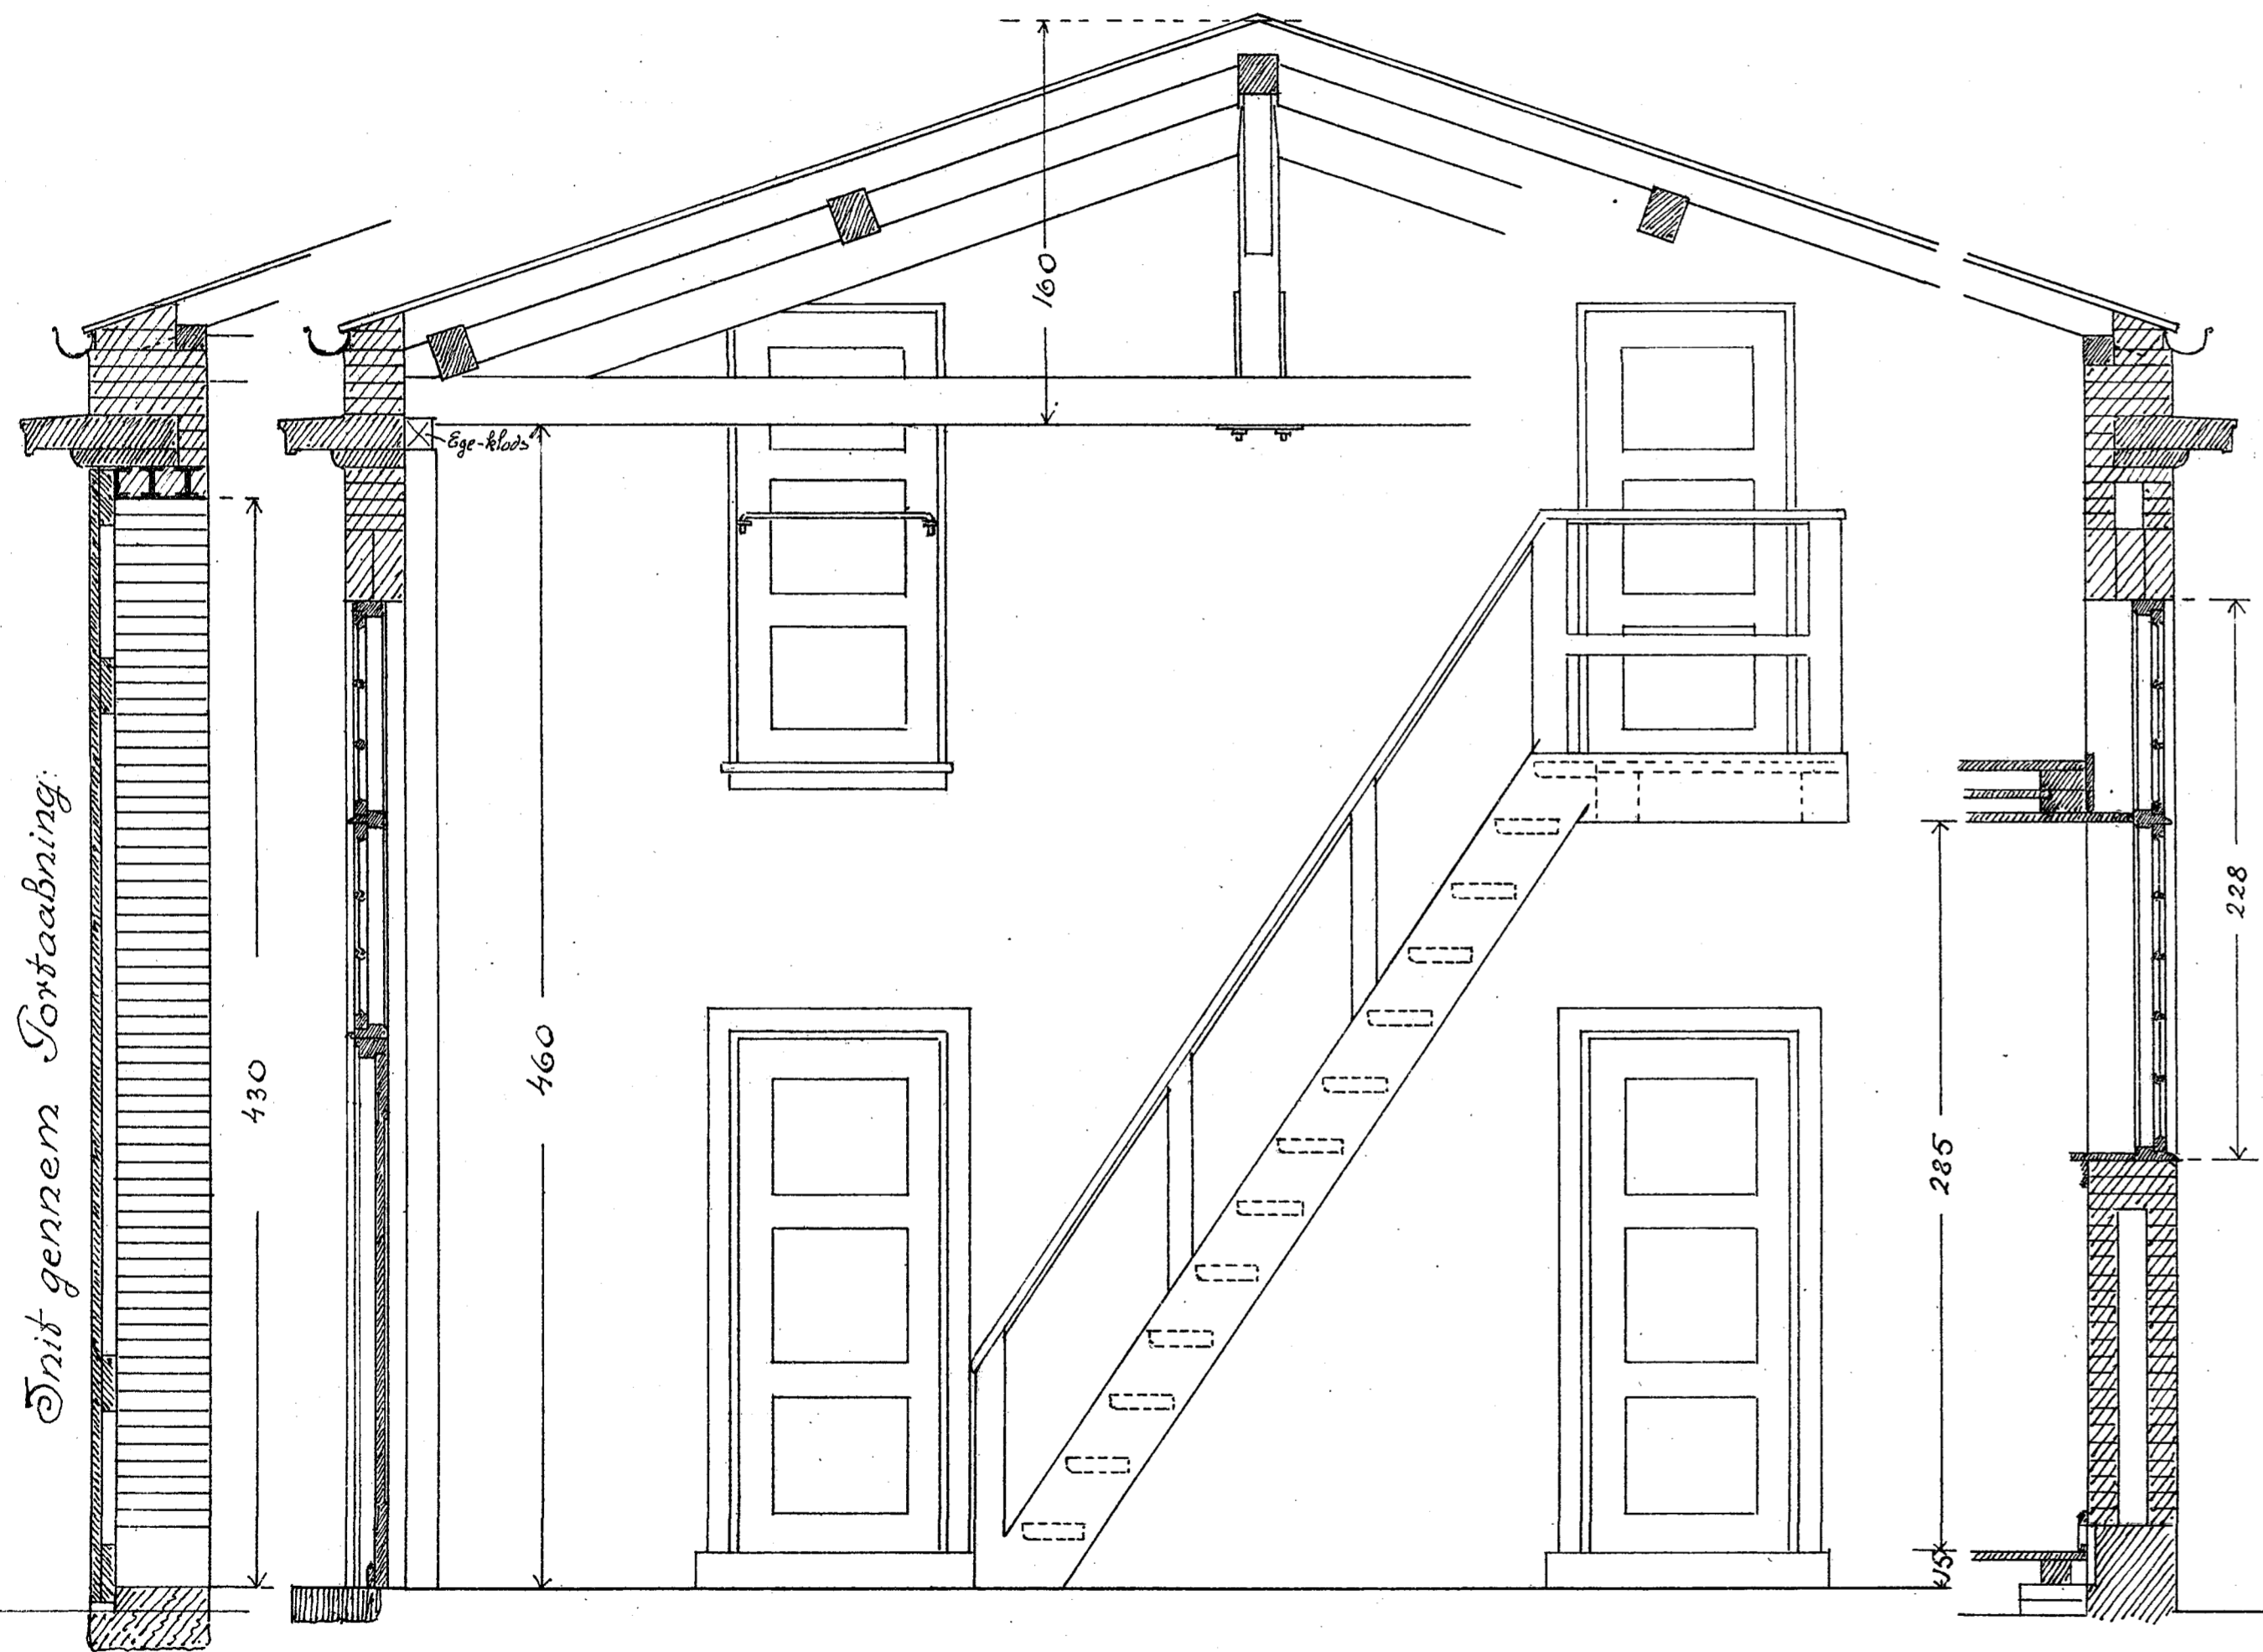

•MARIBO-TORRIG-JERNBANE •

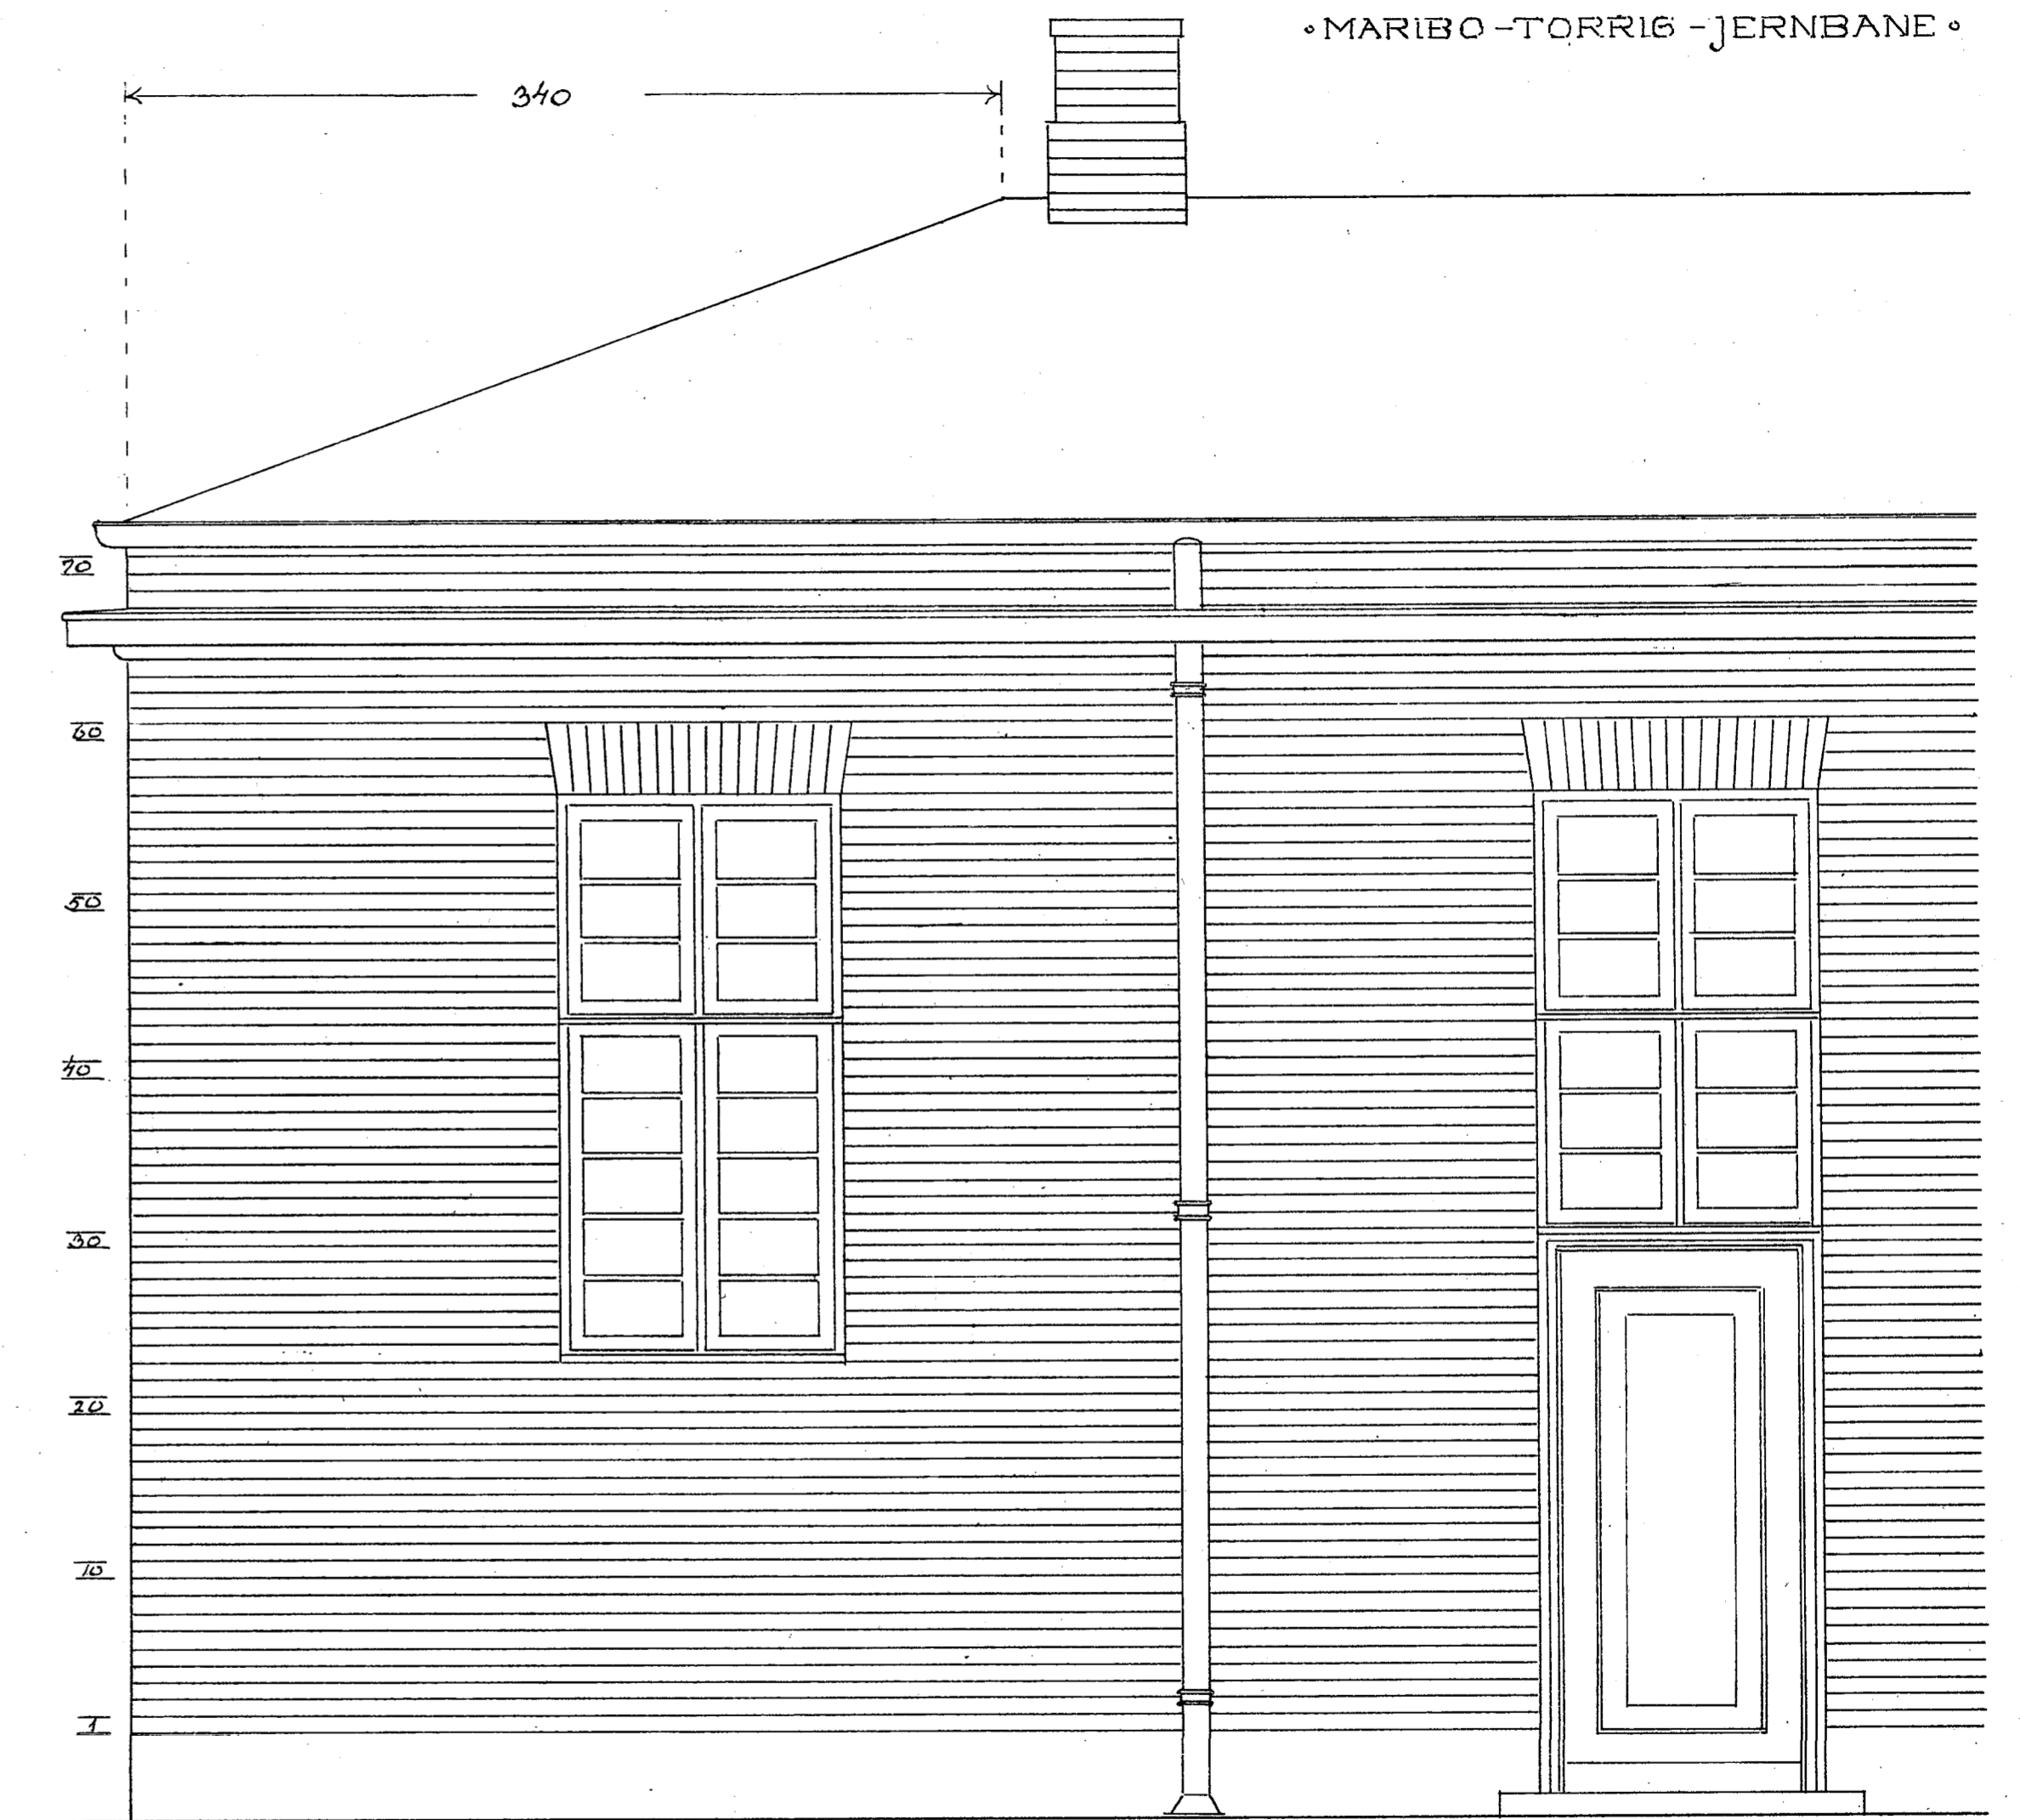

Snit gennem Sortaarning.

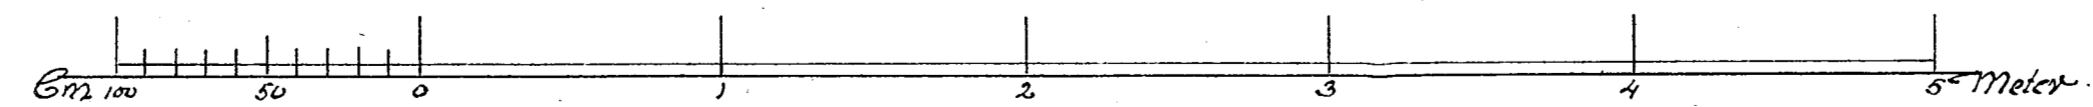

A. Treisler.
Architekt. M. af. AA.
Marts. 1924.