

Fig. A

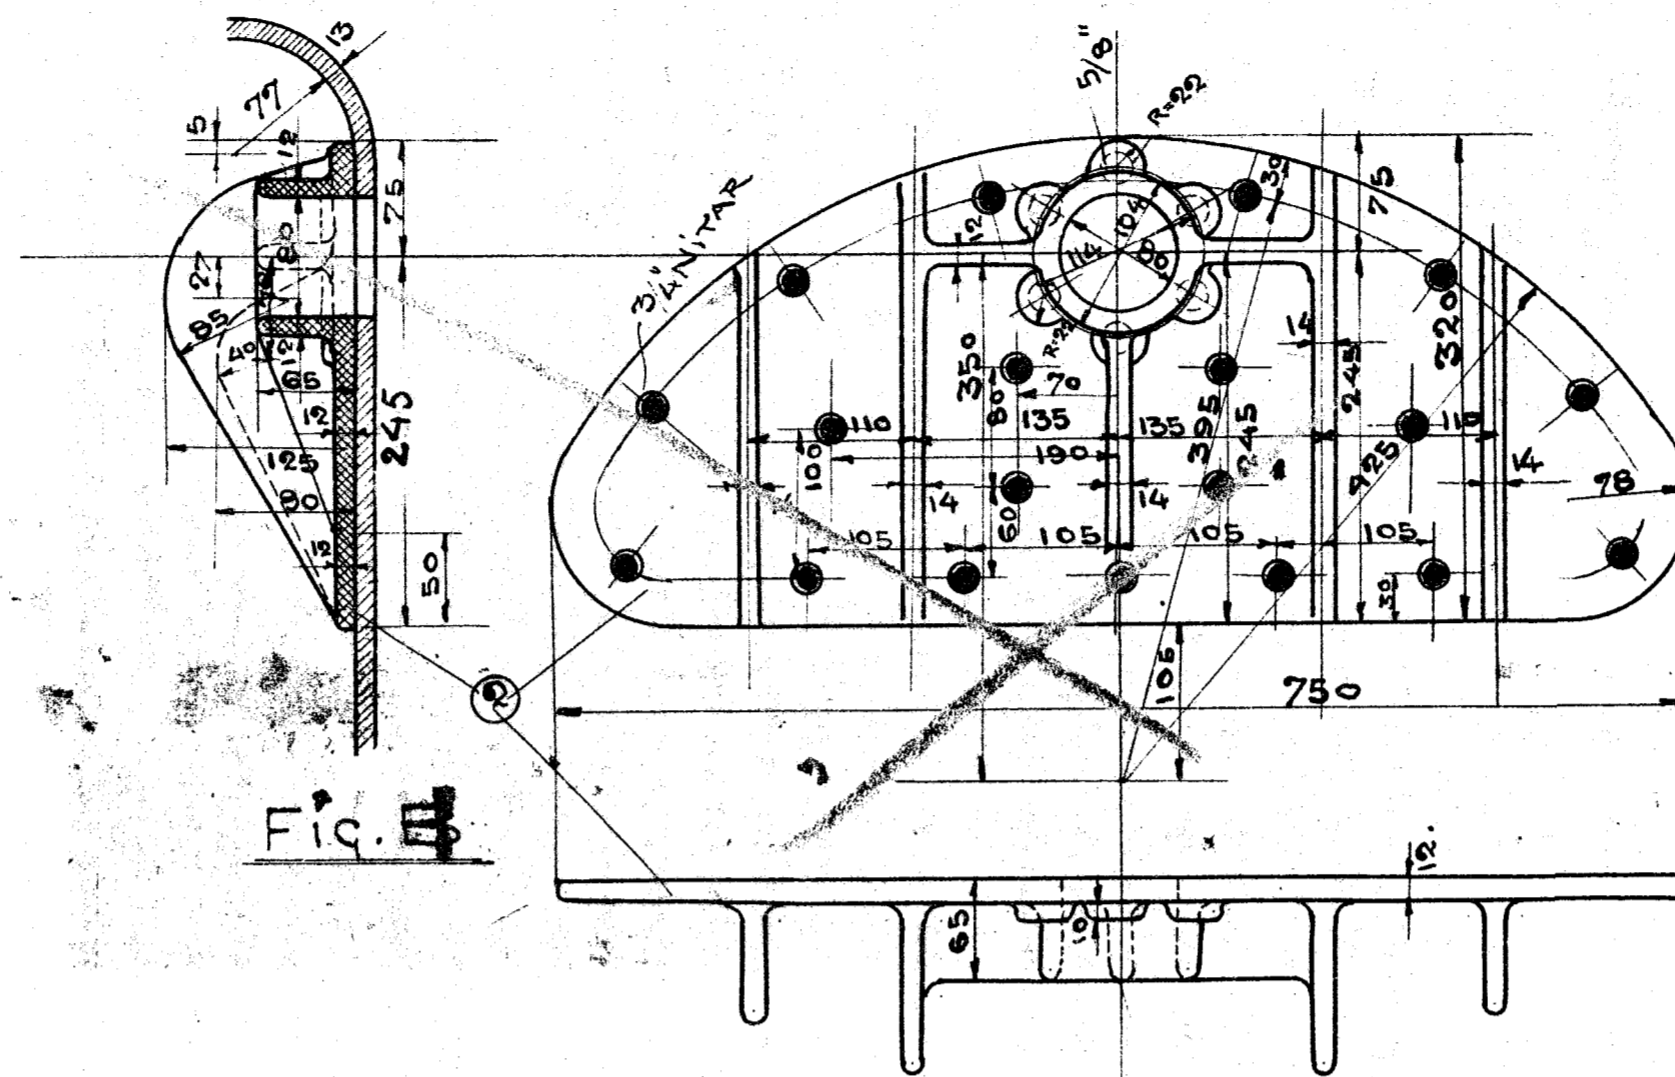


Fig. B

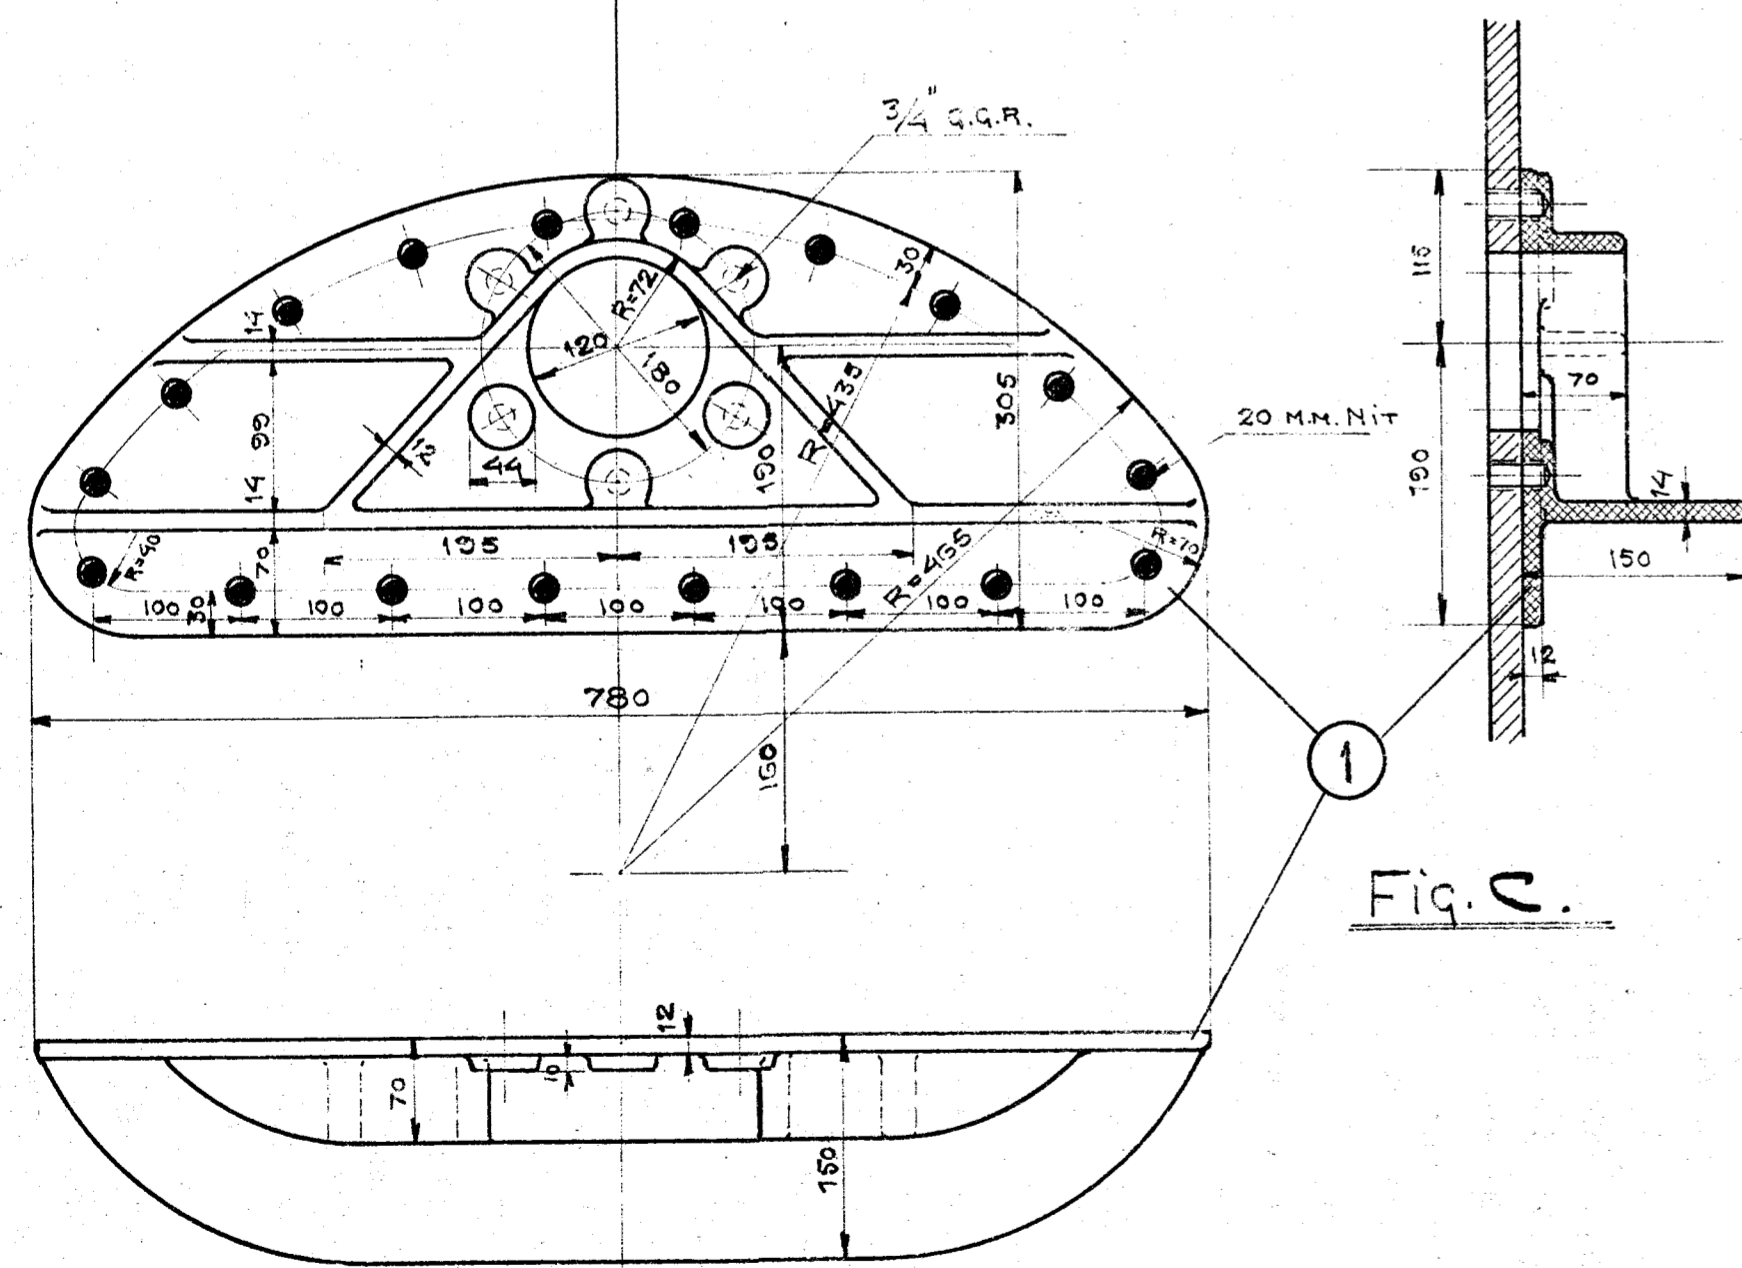


Fig. C

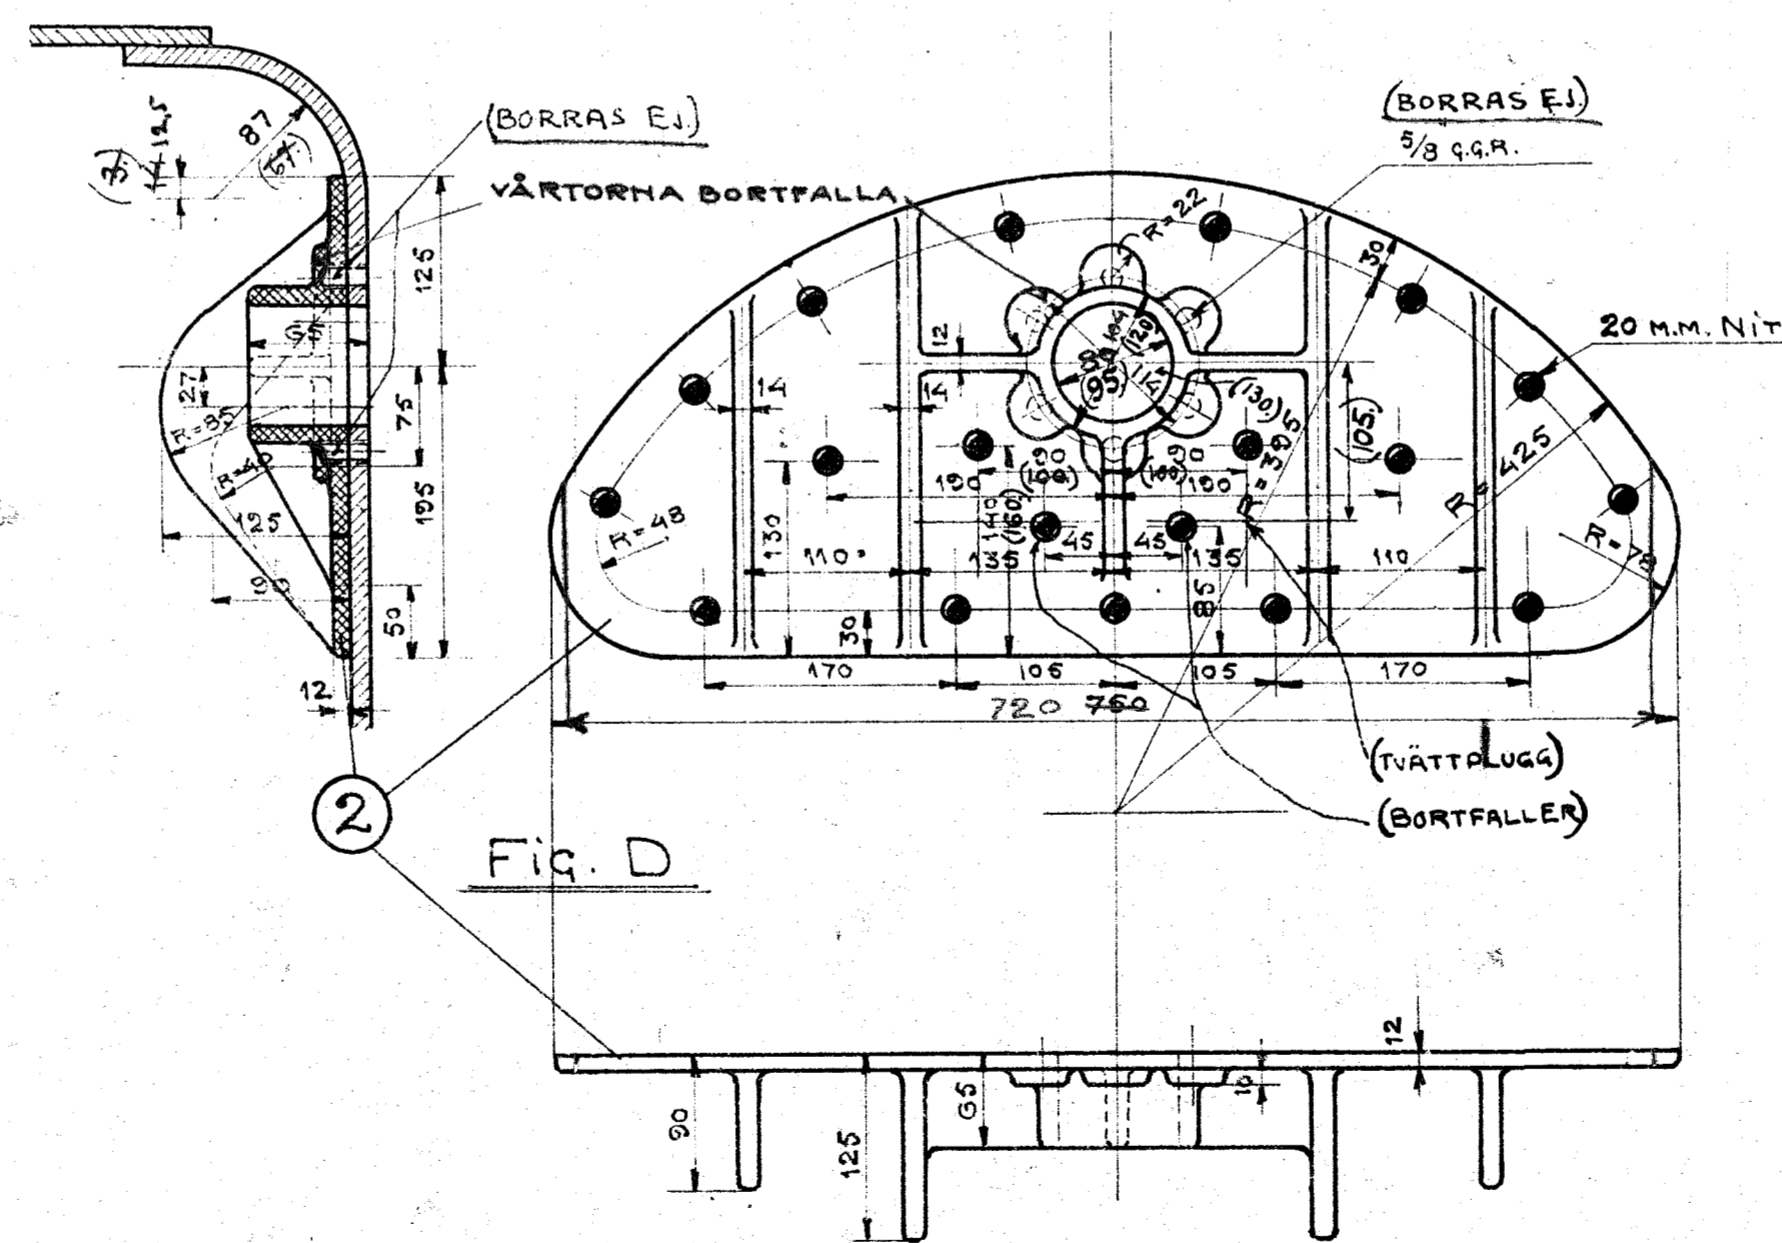


Fig. D

NYDOVIST & HOLM
TROLLHÄTTAN.

Nº	BENÄMNING	MATERIAL	ST	MOD. Nº	ANM.
1	STAG	MARTIN	1	S1123	
2	"	"	1	S1124	

BEST. Nº	BESTÄLLARE	FIG.	ANM.	MATERIAL FORT. Nº
81-14	B-J	A, B		
816	K-J	A, B		
910	F-Z	C, D		100
1031	L-E	C, D	20 M.M. NIT	
1056	S-M	C, D	20 M.M. NIT	
1101-2	KÖKE-RINGSTEL	C o D	HÅLEN BORRAS EFTER PANNAN	

TILL LOKOMOTIV

STAG TILL ELDSTADS OCH PANNHAFVEN

SKALA 1:5 N. MÅTT

L.
9620

T.M.V.
J. J. J. J.
M. J.