
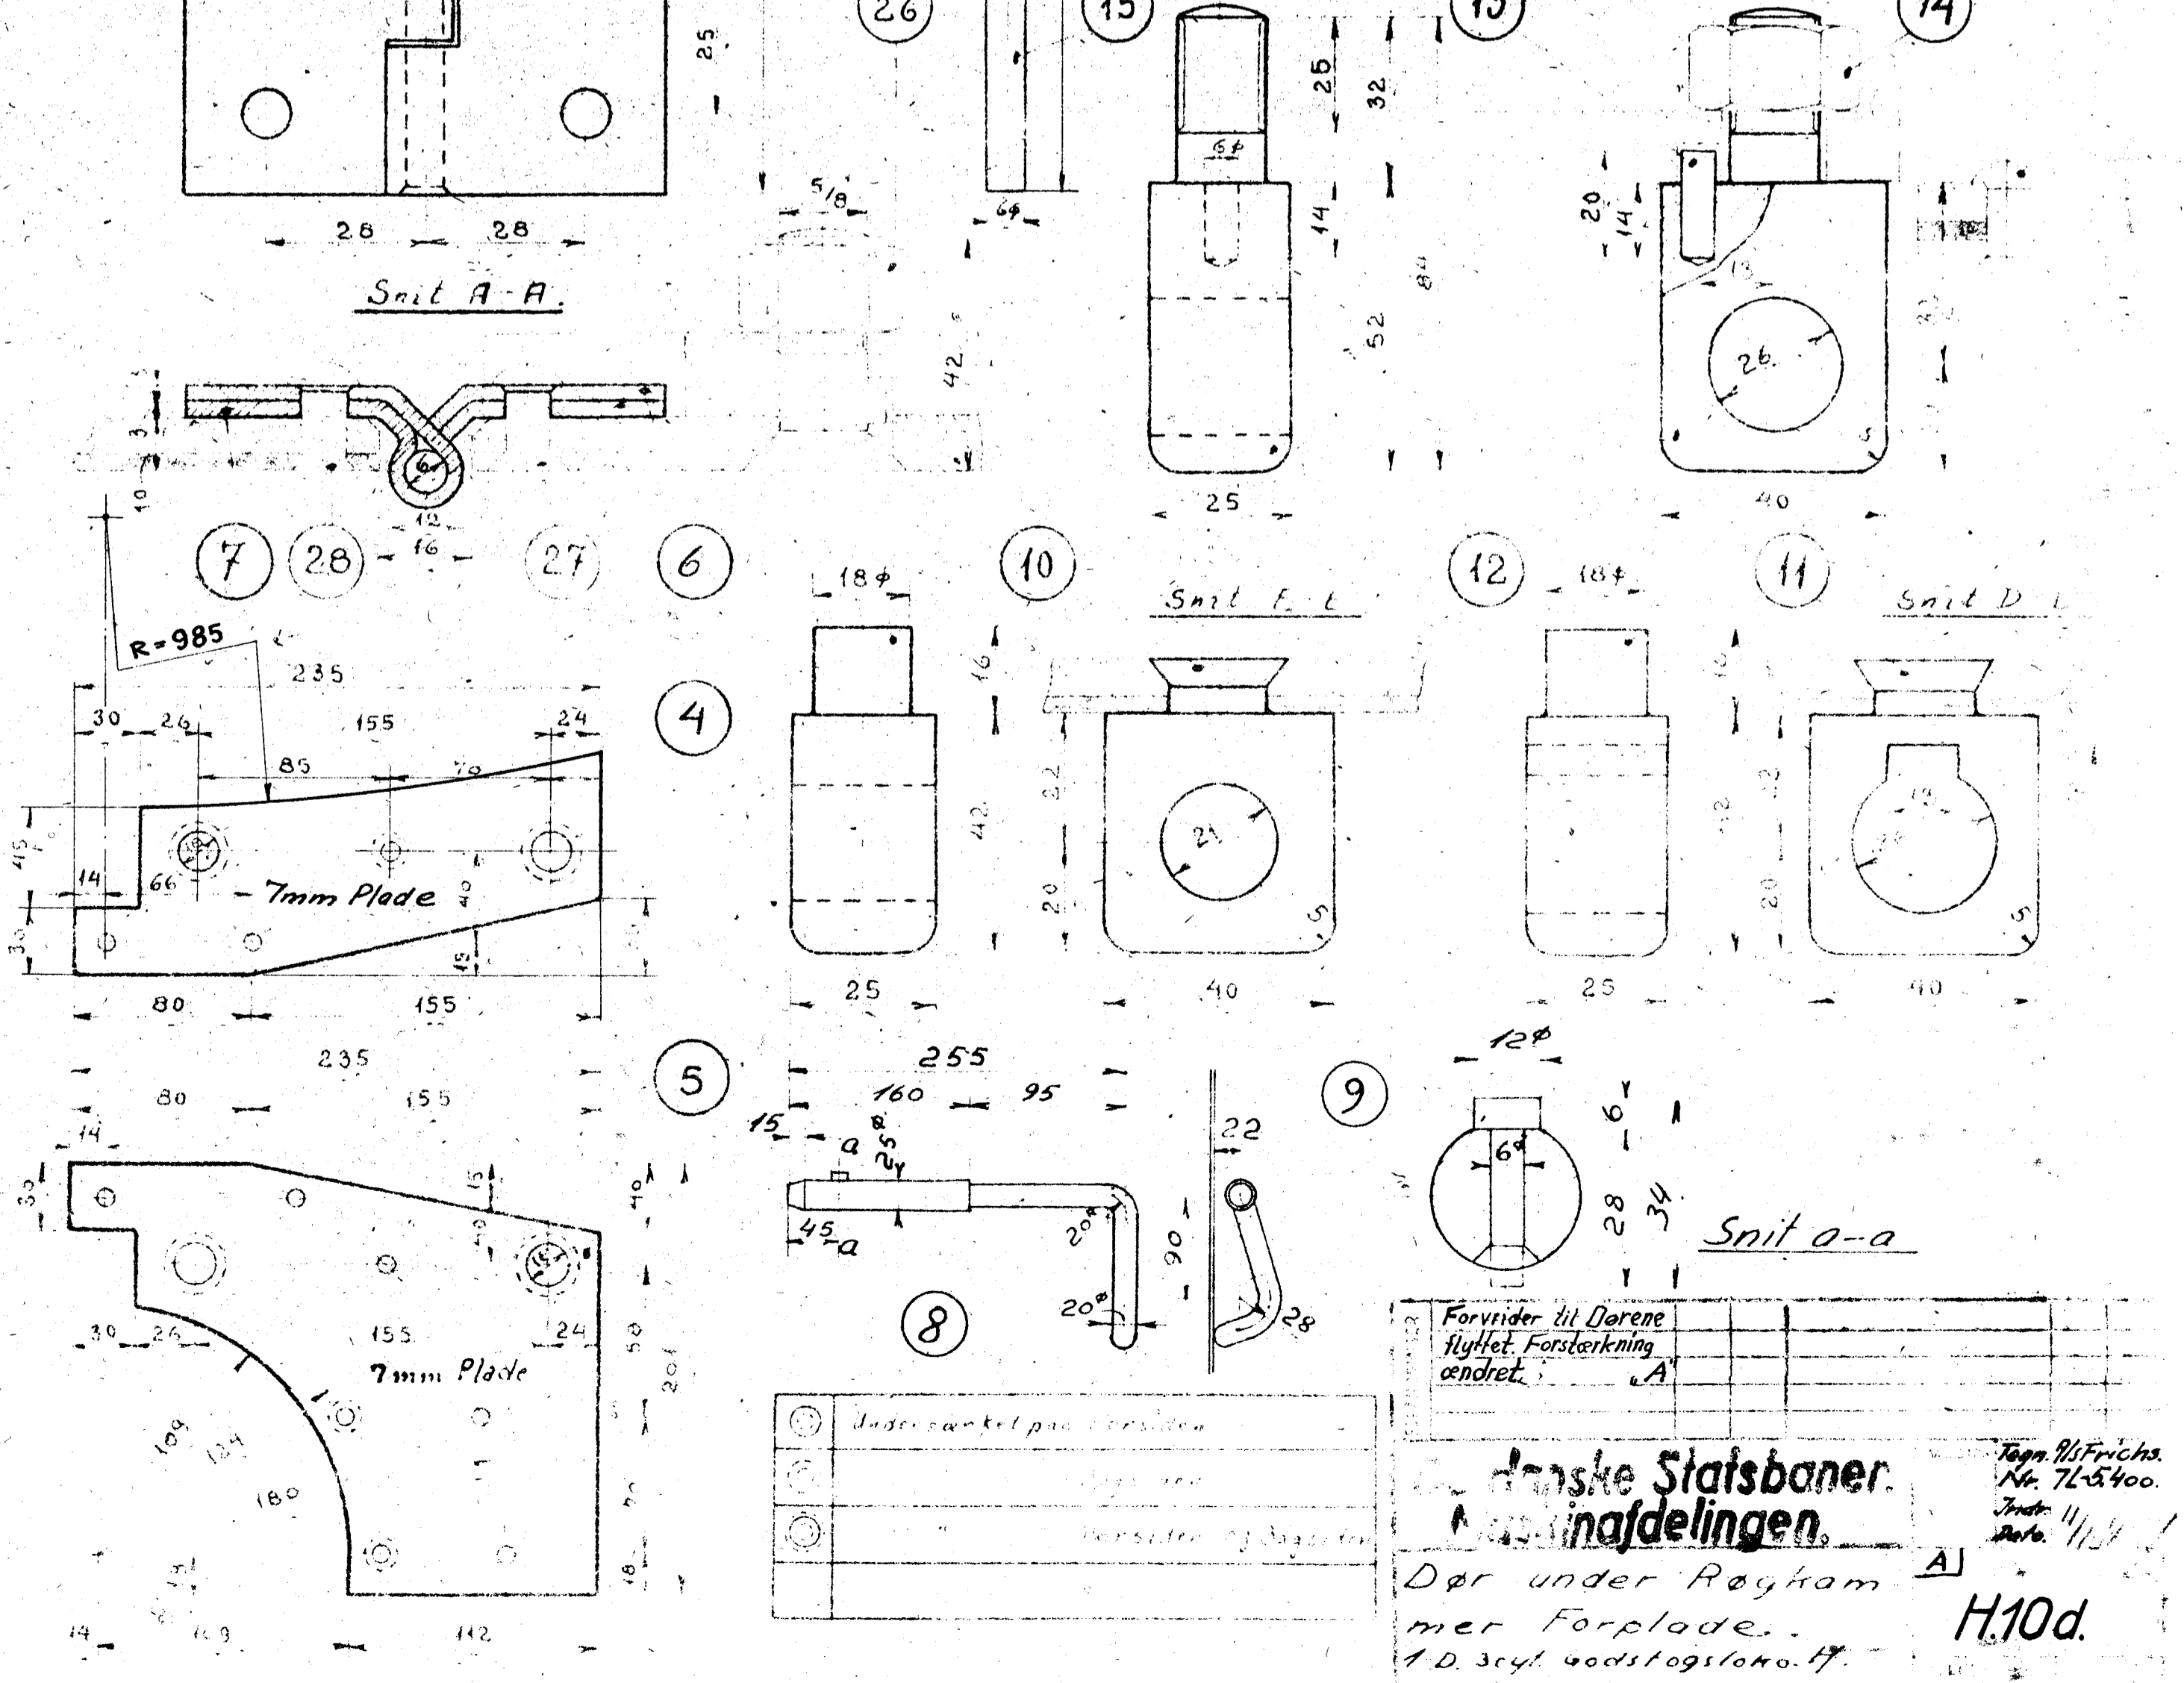


NR.	STK.	BETEGNELSE.	MÅL	REMARKS
1	2	Sideplade		
2	1	Dørplade		
3	1	do		
4	1	Afslutning		
5	1	do		
6	4	Hængsel		
7	4	do		
8	2	Haandlag	25x800	
9	2	Sikring		
10	2	Døskon f. Haandlag		
11	2	do		
12	2	do		
13	2	Sikring		65°
14	2	Møtrik 5/8"		Købes
15	4	Skilt f. Hængsel		
16	1	Plad fern 30.7		
17	1	do 30.7		
18	2	do 30.7		
19	1	do 30.7		
20	1	do 30.7		
21	1	do 50.6		
22	2	do 40.7		
23	2	do 25.10		
24	2	Vinkel fern 40.40.6		
25	6	Bolt 1/2" x 40		Købes
26	5	do 5/8" x 42 se tegn. Nr. 29762		Købes
27	14	Nagle 4x24		
28	12	do 8x22		
29	20	do 8x16		
30	21	do 8x16		
31	8	do 6x22		
32				
33				

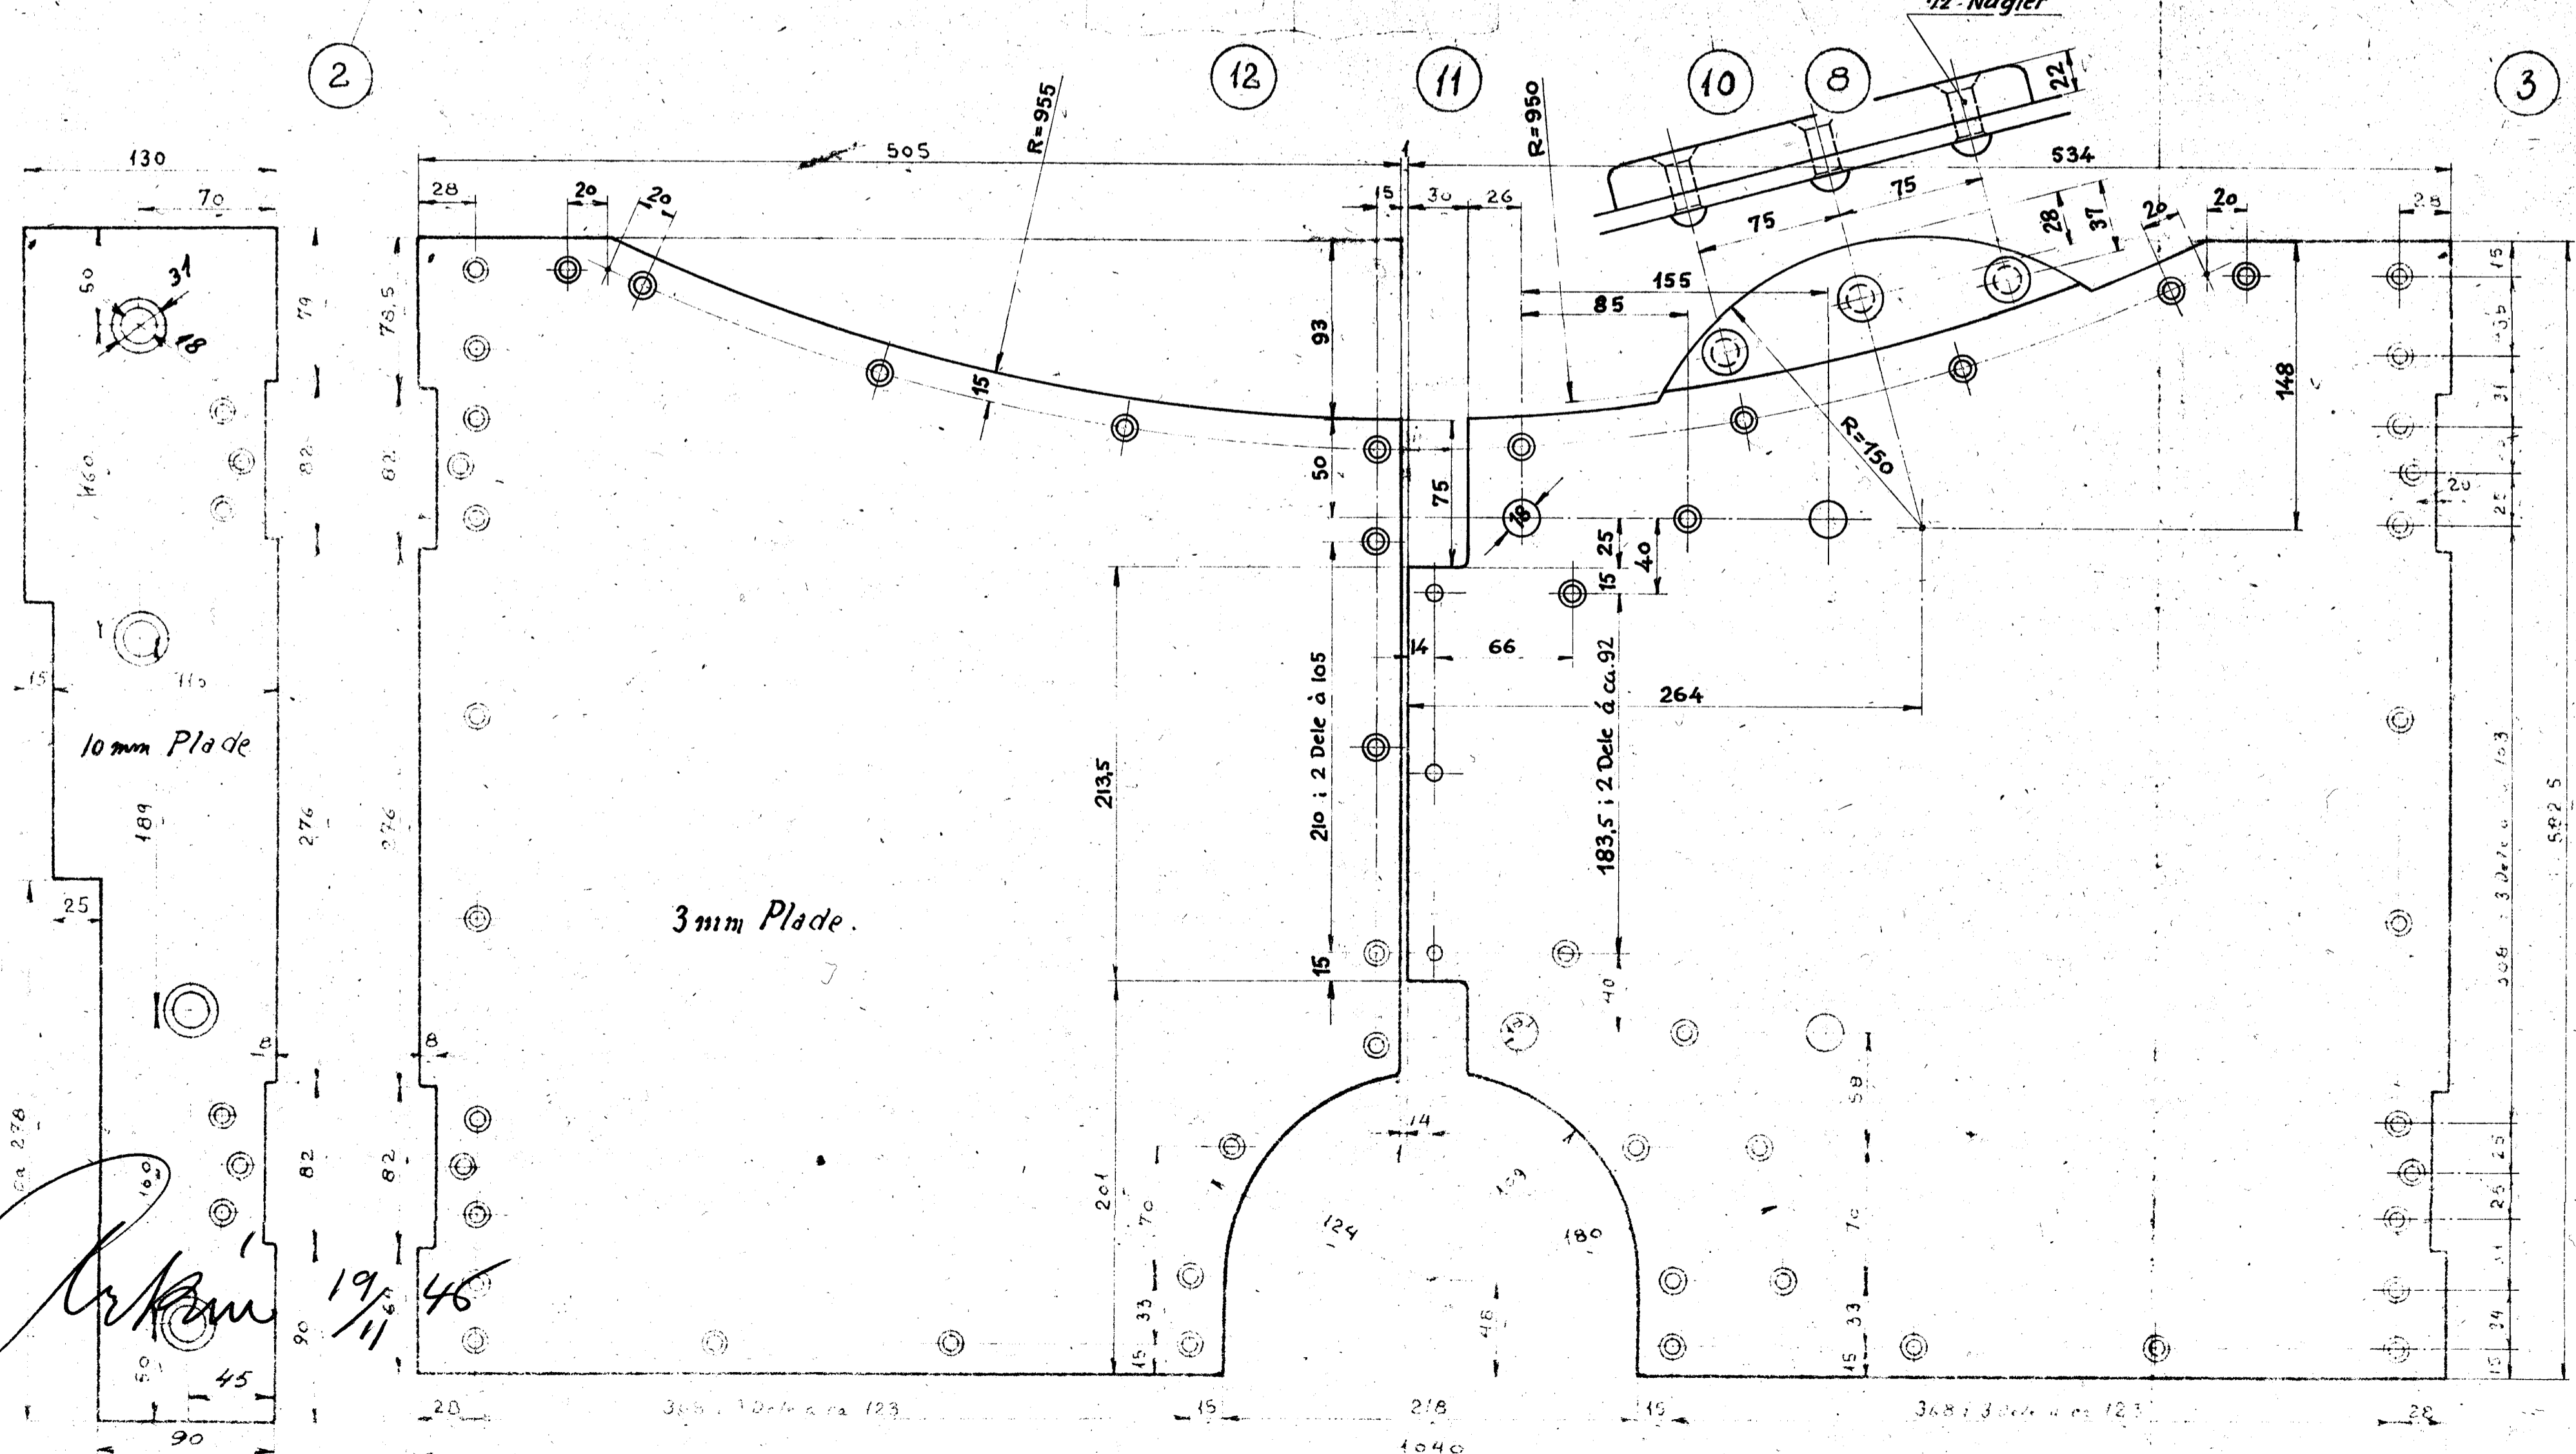

Forvider til Dørene
Hjælpe Forretning
ændret.

Franske Statsbaner
Ingeniør Afdelingen.

Dør under Røgham
mer Forplade.

Tegn. Nr. 723400
Dato 11/11
H.10d.