


Konstr.	1958	Tegn.	19.3.58	Kontr.	9/5.58	Rev. efter udførelsen	10. maj 1958	Rev.	W. M. M.
sgdt	1958	F/Ø.		S.					
f		e		d		c		b	a
Rettelser									
g		h		i		k		l	m
n									
Kartotek	III 5								
	1421e								

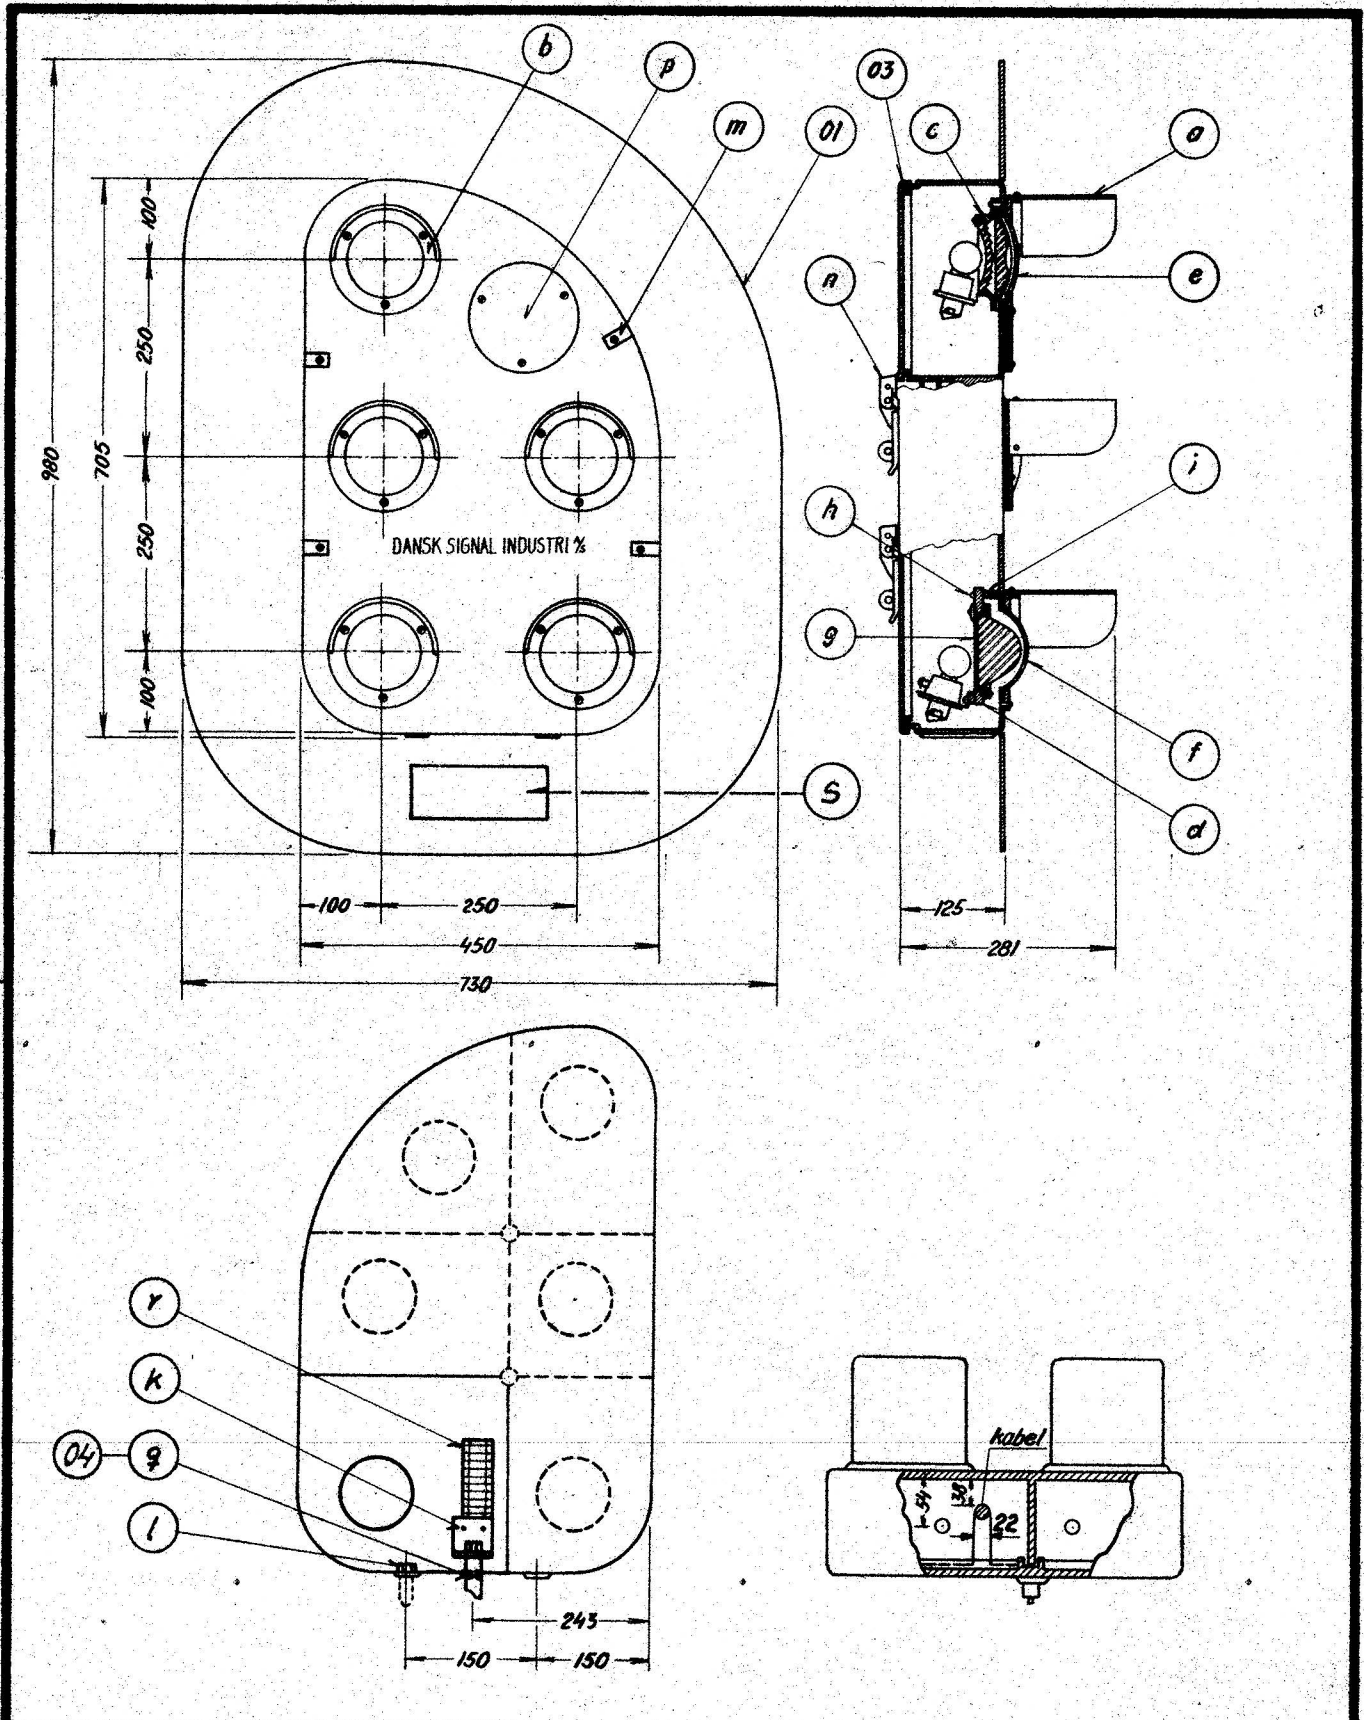

DSB Eltj
 12 MAJ 1958
 O. G. Jørgensen

Perronudkørselssignal

EN 016.01
R nr. 3444
 Afløser:
 nr.