


Konstr. Tegn. Kont.	Rev. eft. Udførelsen	a	b	c	d	e	f	Rettelser	g	h	i	k	l	m	n	Kartotek
247/12 L.V.	15. December 1948	3	17	24	49	8	1/50	30	1/60							Vs
5		M	4	HCB	HCB											344

DSB Godsbald
 15 JAN 1948
 Stor Sporskiftelygte
 Elektrisk Belysning
 Stikliste se tegn. Rn. 3545
EN 030/II
 R.Nr. 2251
 R.Nr. 2251

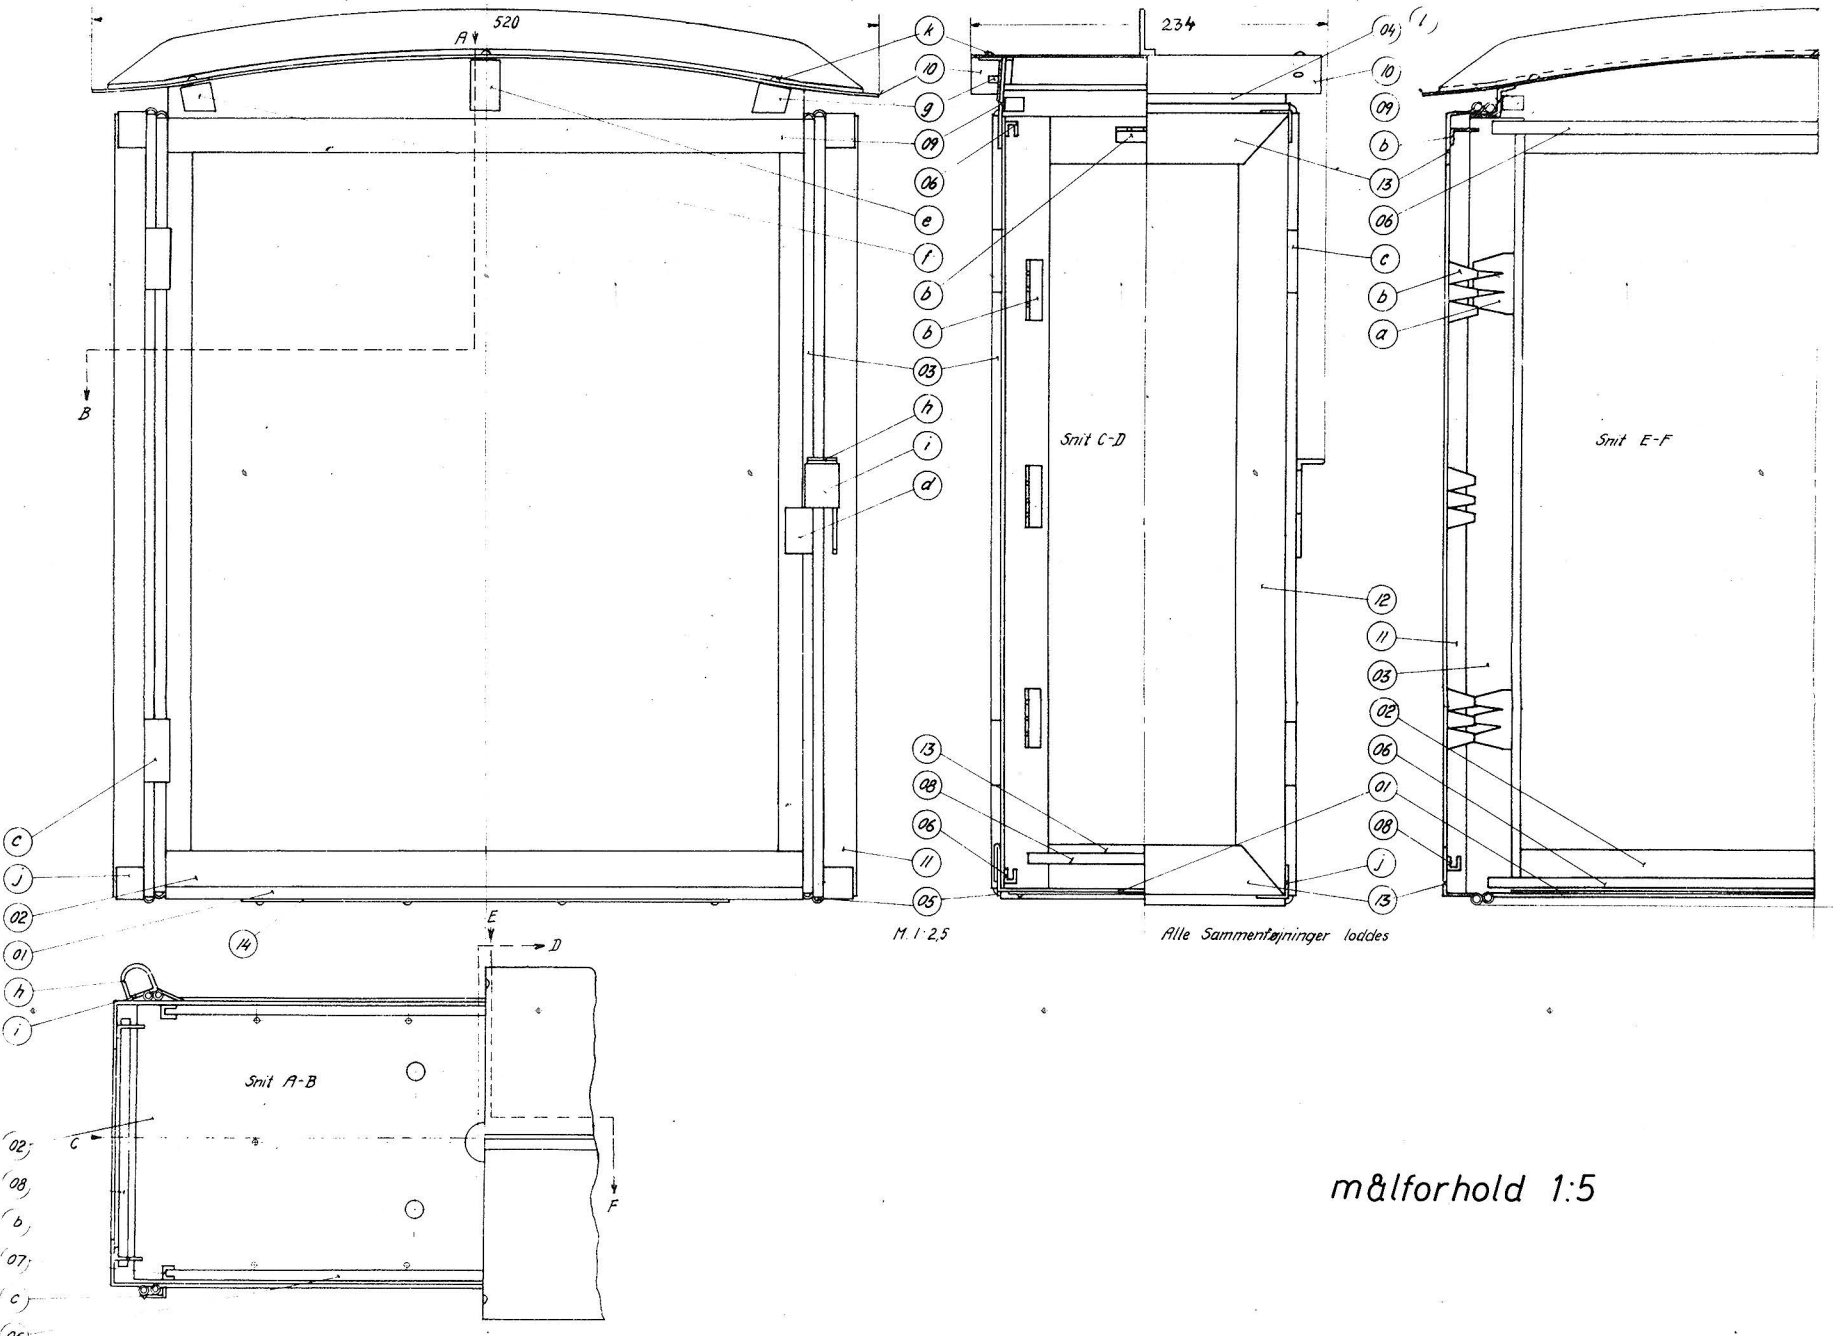

060

R.Nr. 2251