


Fig. B. Højbenen holder sig

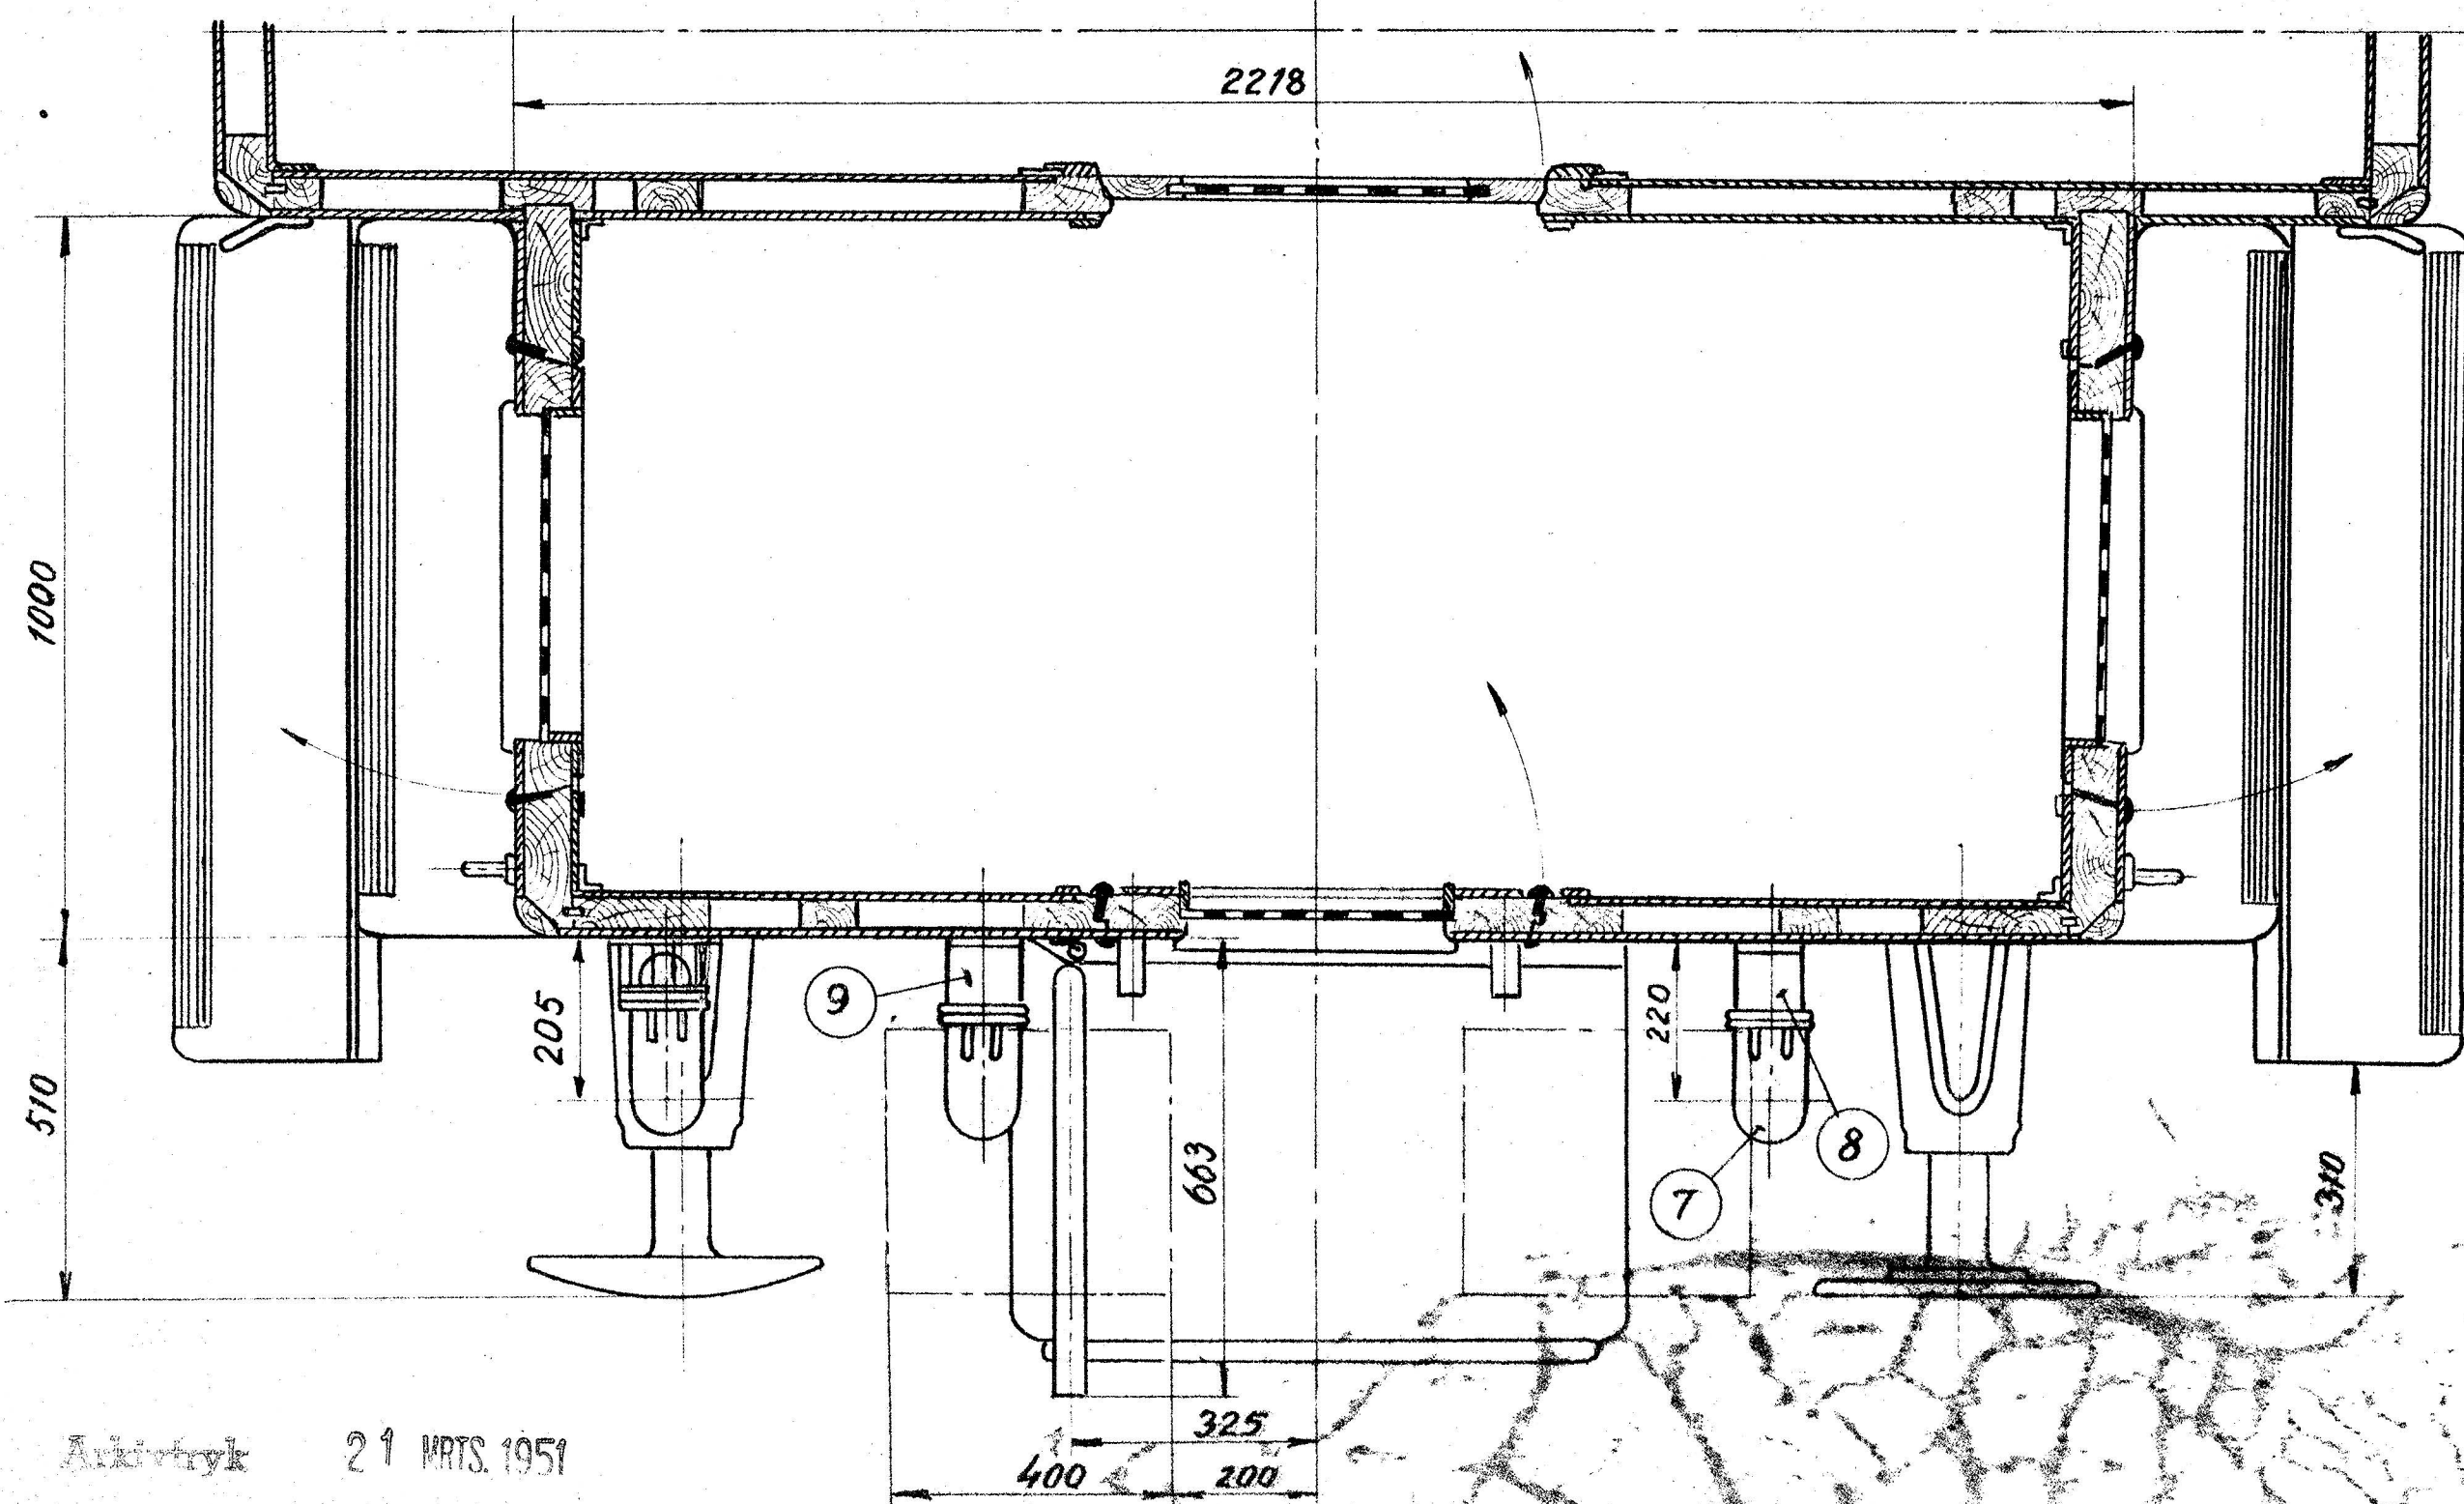

\* CRS 3602-3608-3662  
" 3676-3678.

Pos.nr.	Setegn.nr.	Styktal	Genstand	Nr.	Material
14	Mm. 12.155				
13	NV. 11.59	Pos 2			
11-12	44-2 1/03	21/104			
10	NV. 11.68-1				
9	NV. 11.68	Pos 4			
8	NV. 11.68	Pos 3			
7	MME 11.64				
6	2 FF 6.32				
5	2 FF 6.20				
4	NV. 12.155				
3	2 FF 2.71				
2	2 FF 6.22				

<b>Danske Statsbaner</b> <b>Maskinafdelingen</b>		Målest. 1:10 Teg. 6-3-51 J.J. Kalk. 9-3-51 J.J. Rev. 9-3-51 J.J. Godk.
Lukket endeperron modsat styrerumsende Litra CRS*		<b>FFS.6.5-1</b>
Hertil hører detailtegn.		