

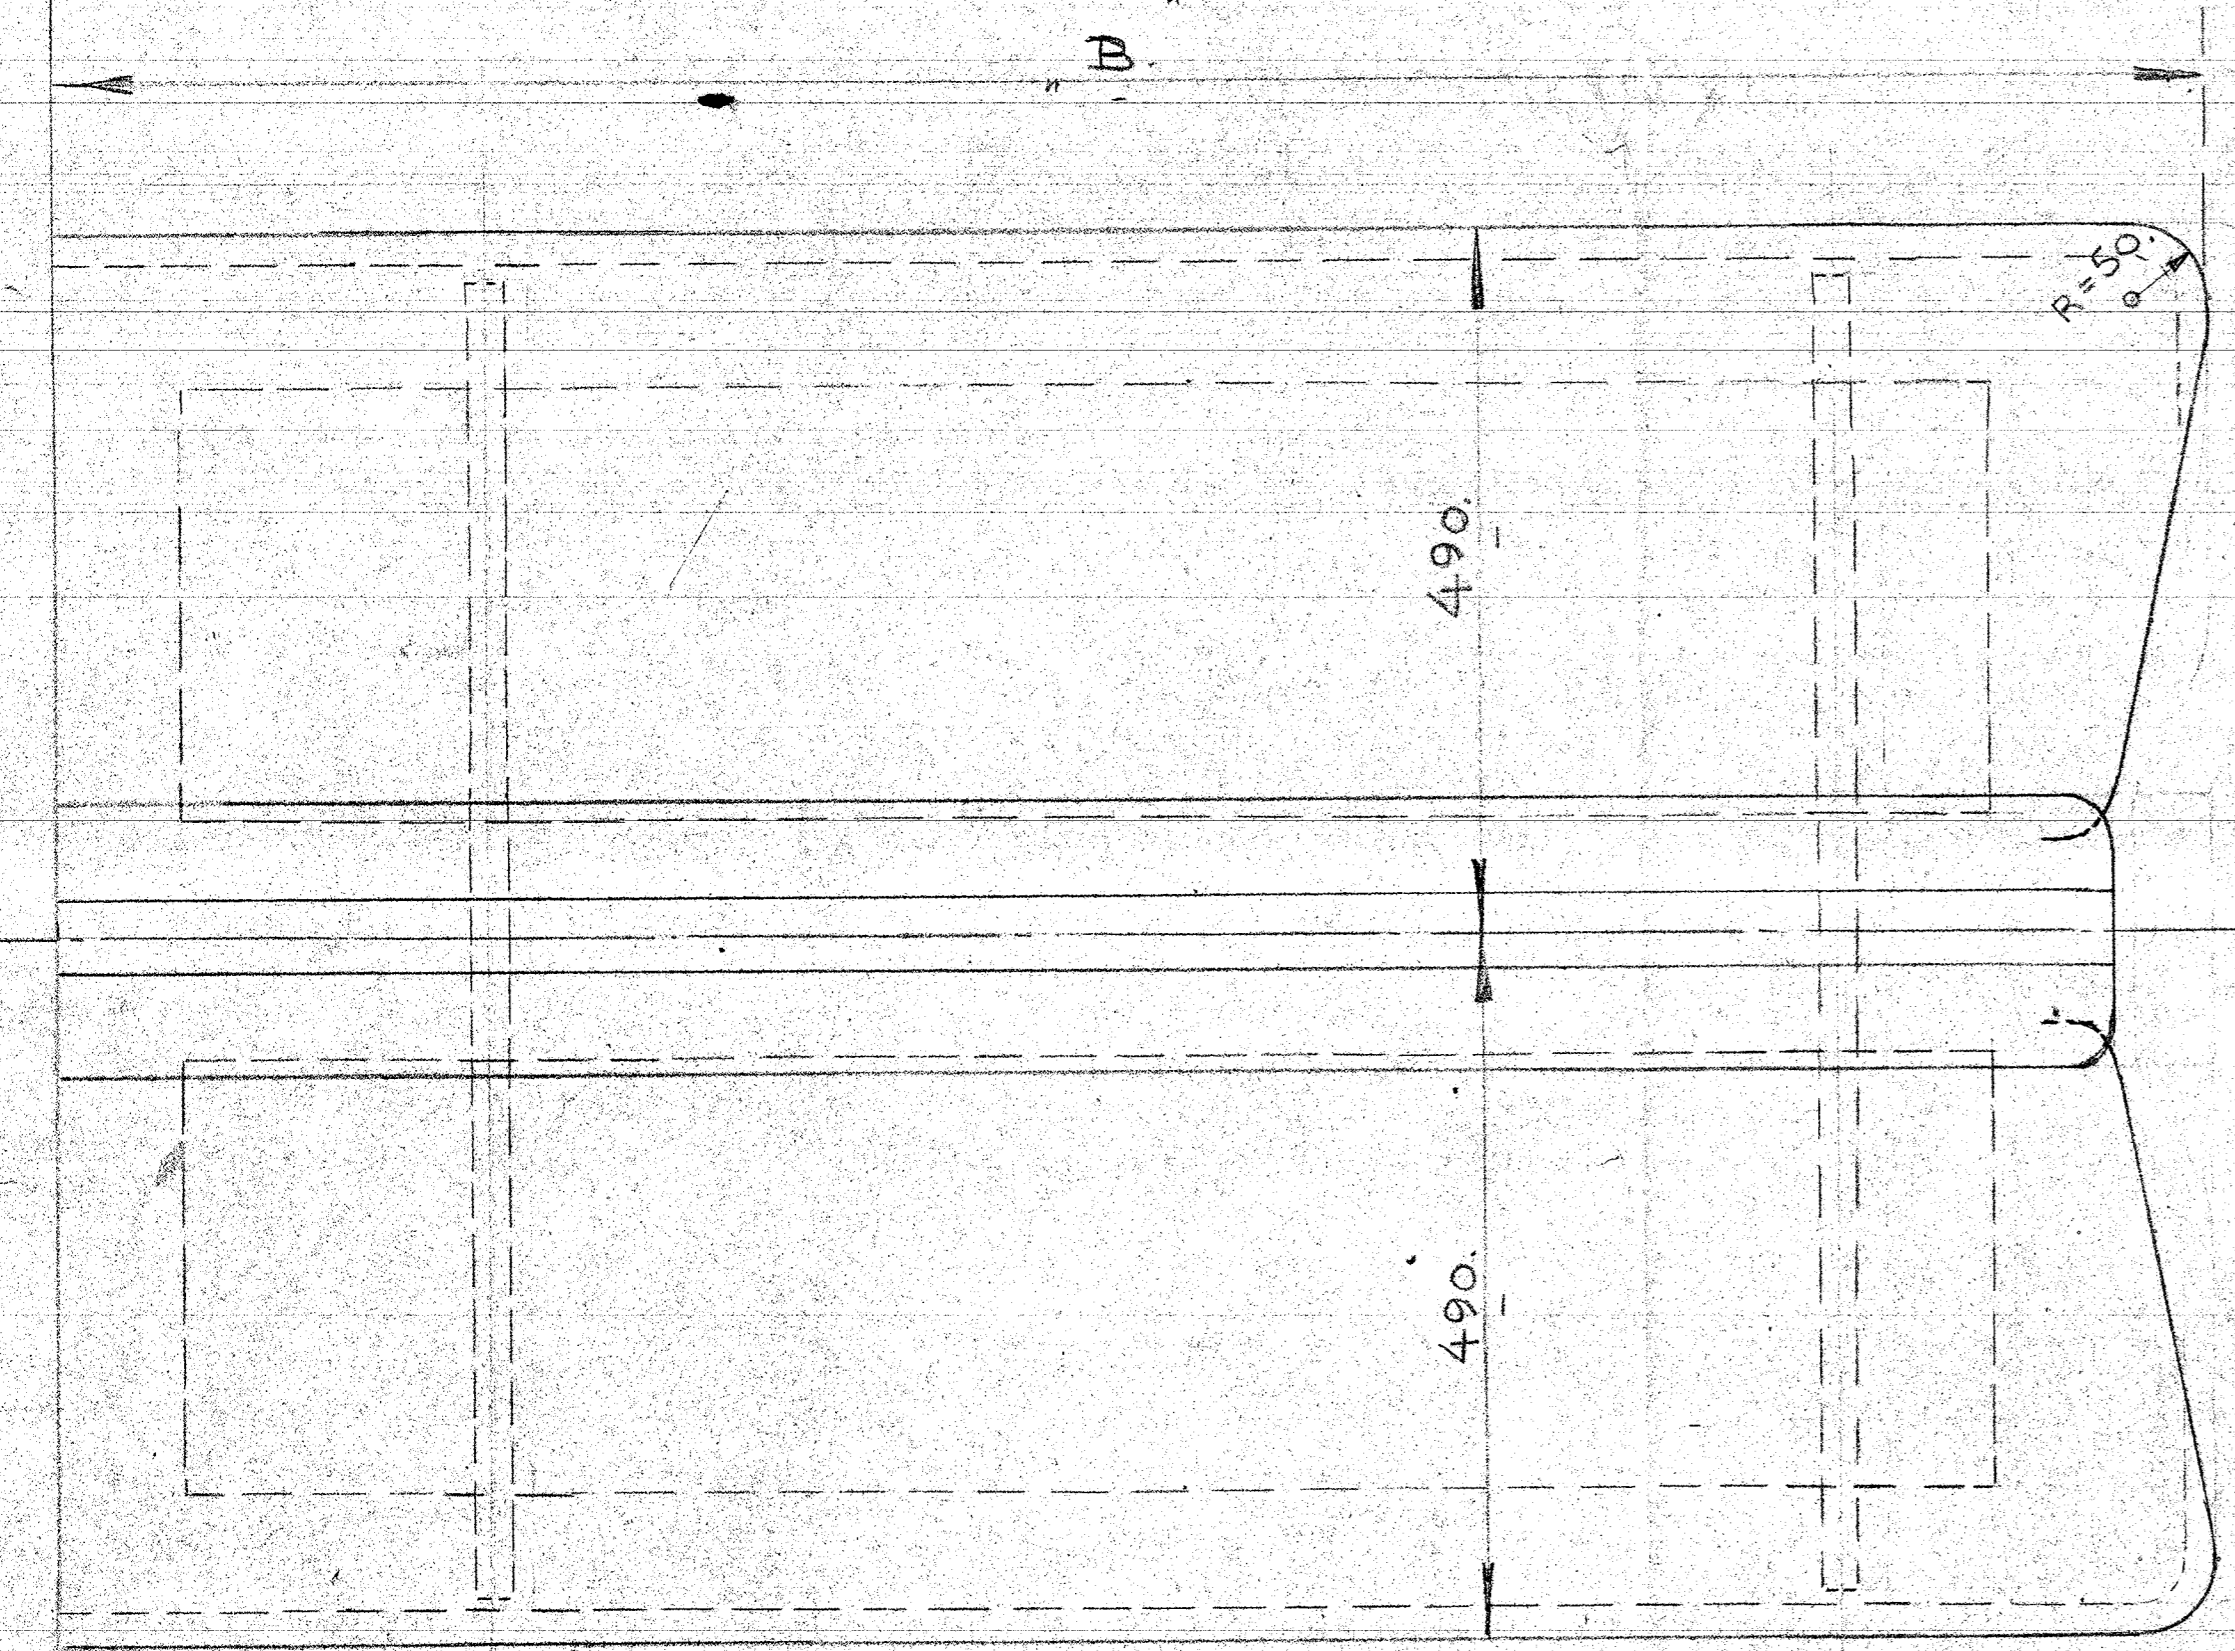


2 STK.	A = 825 Z	B = 945 Z
2 - -	A = 1285 Z	B = 1415 Z
5 - -	A = 880 Z	B = 945 Z
5 - -	A = 1350 Z	B = 1415 Z

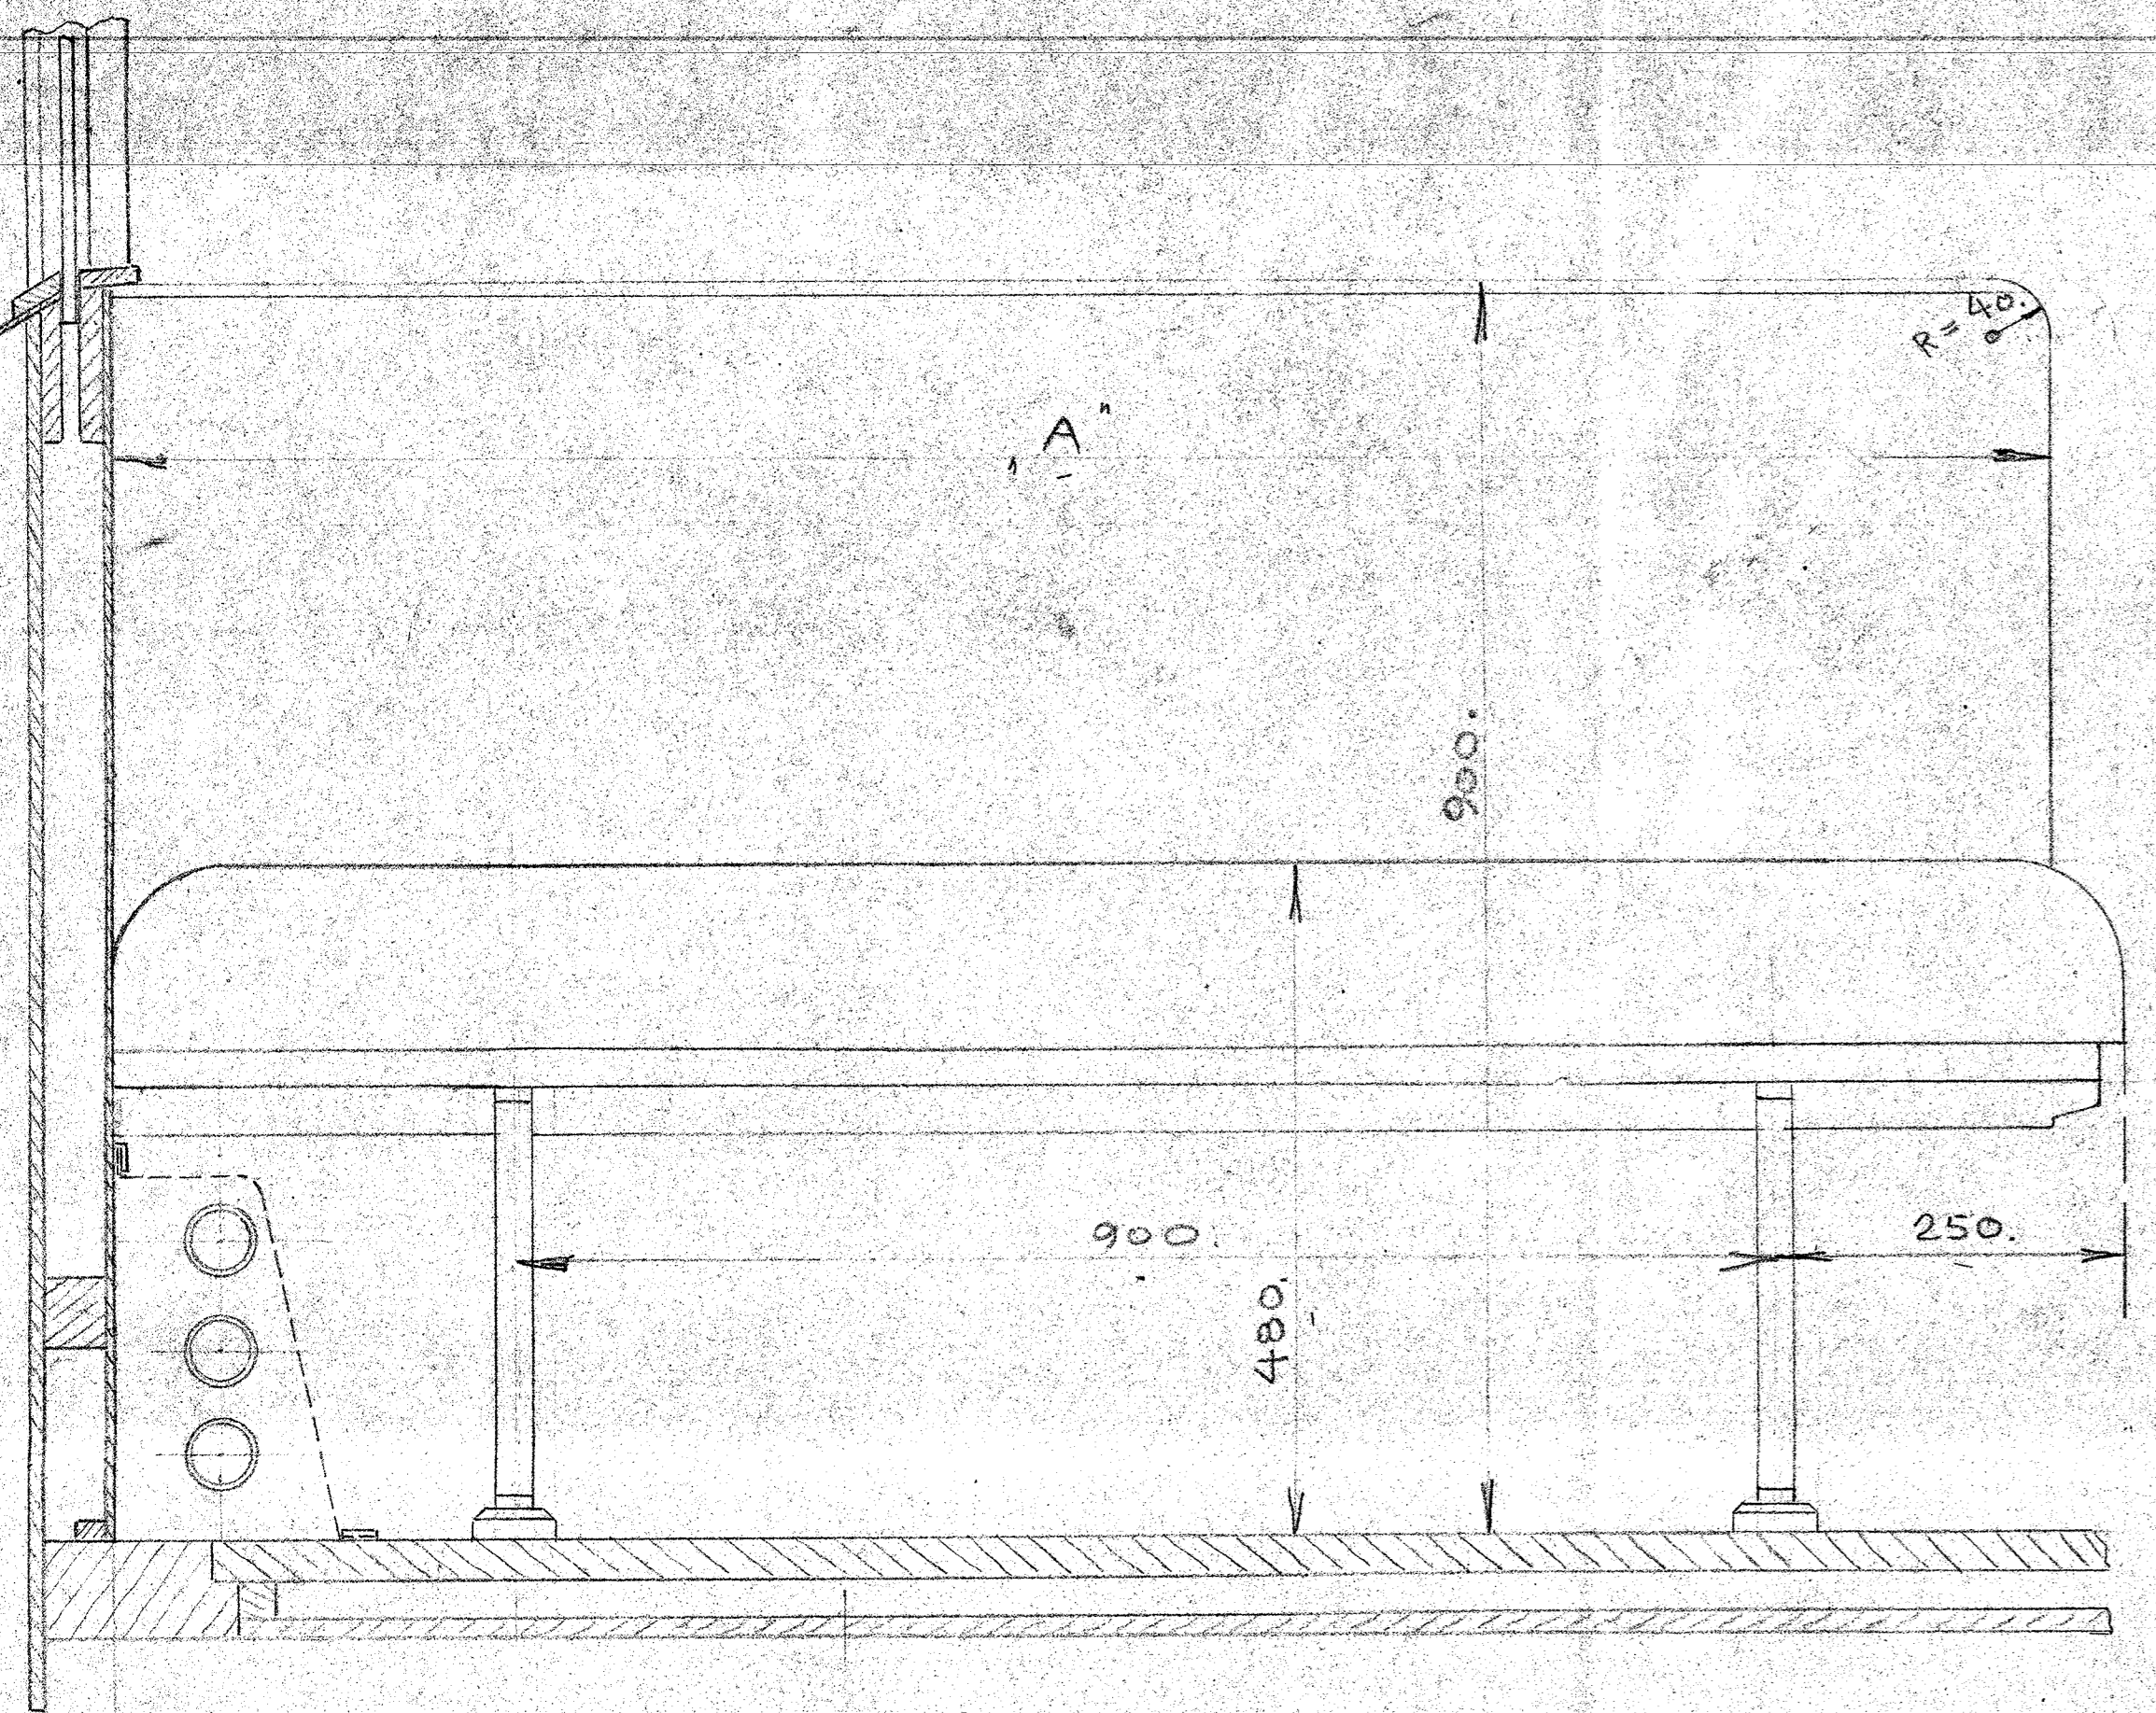

SKALA 1:5.

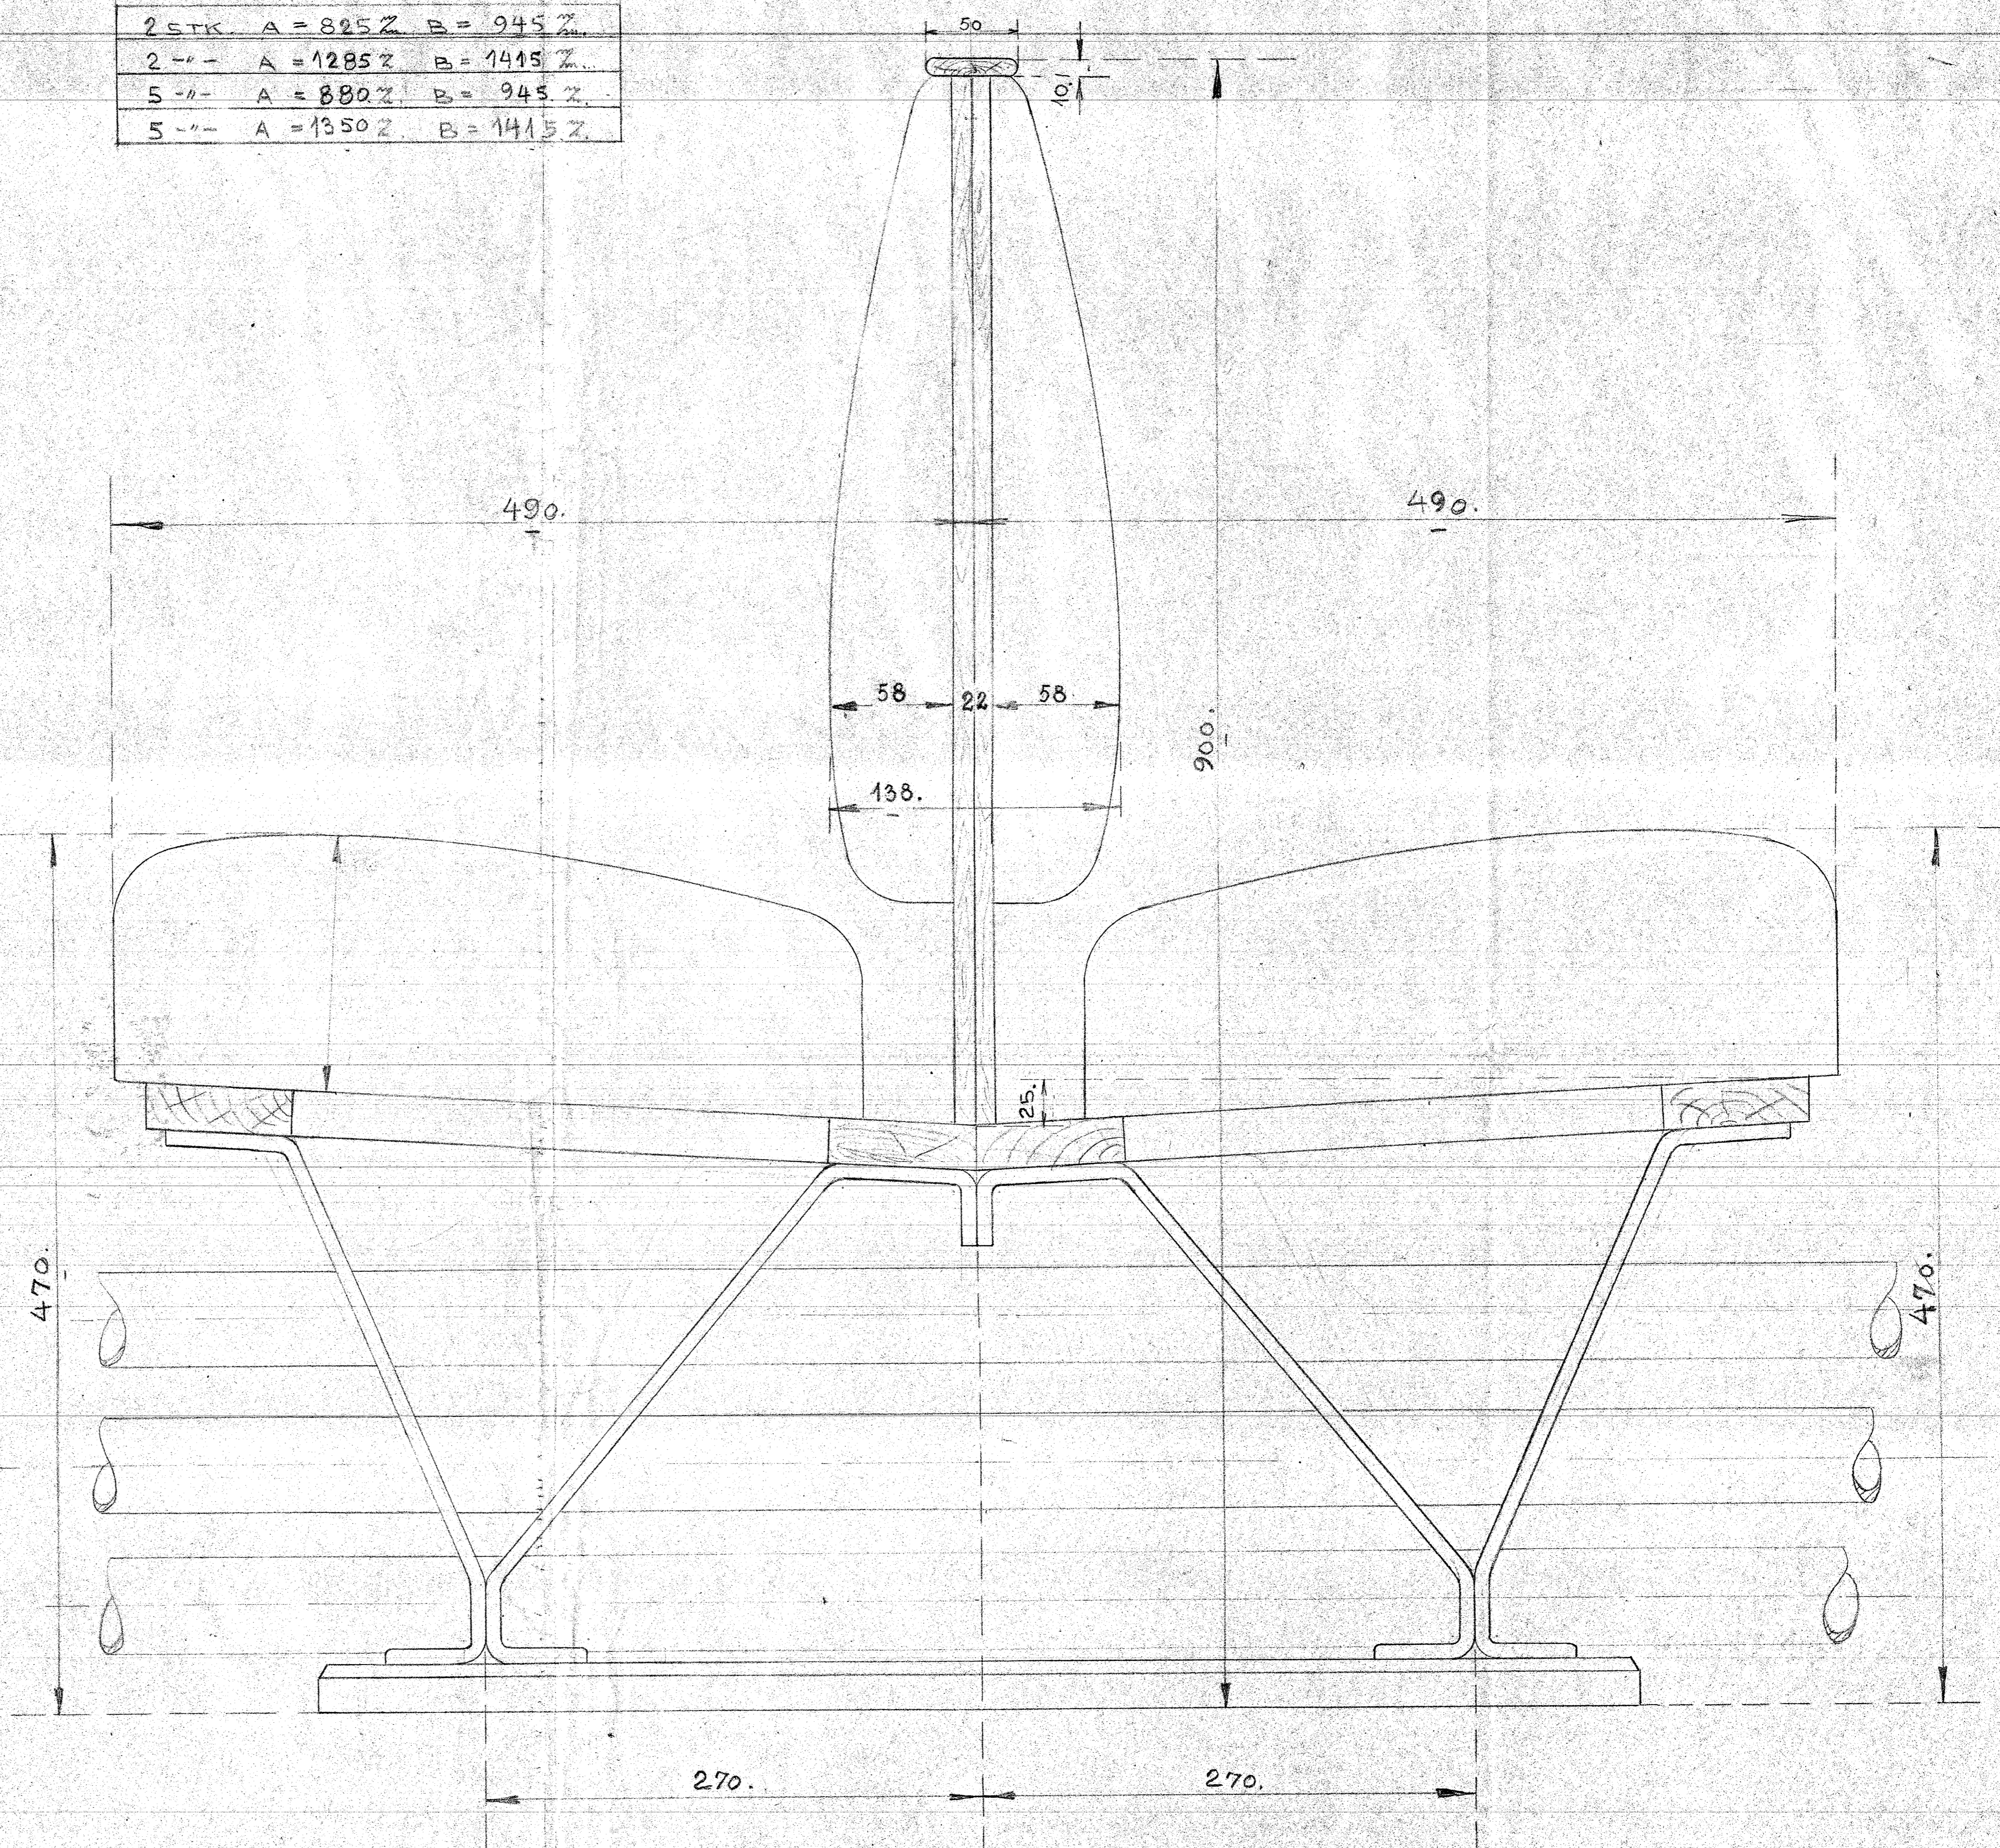

SKALA 1:2.

BENKESTATIV LANGELANSBANEN.