


St. Nagleby Station

Klanvmskote 13,80 Skinneskote 15,25


1:500.

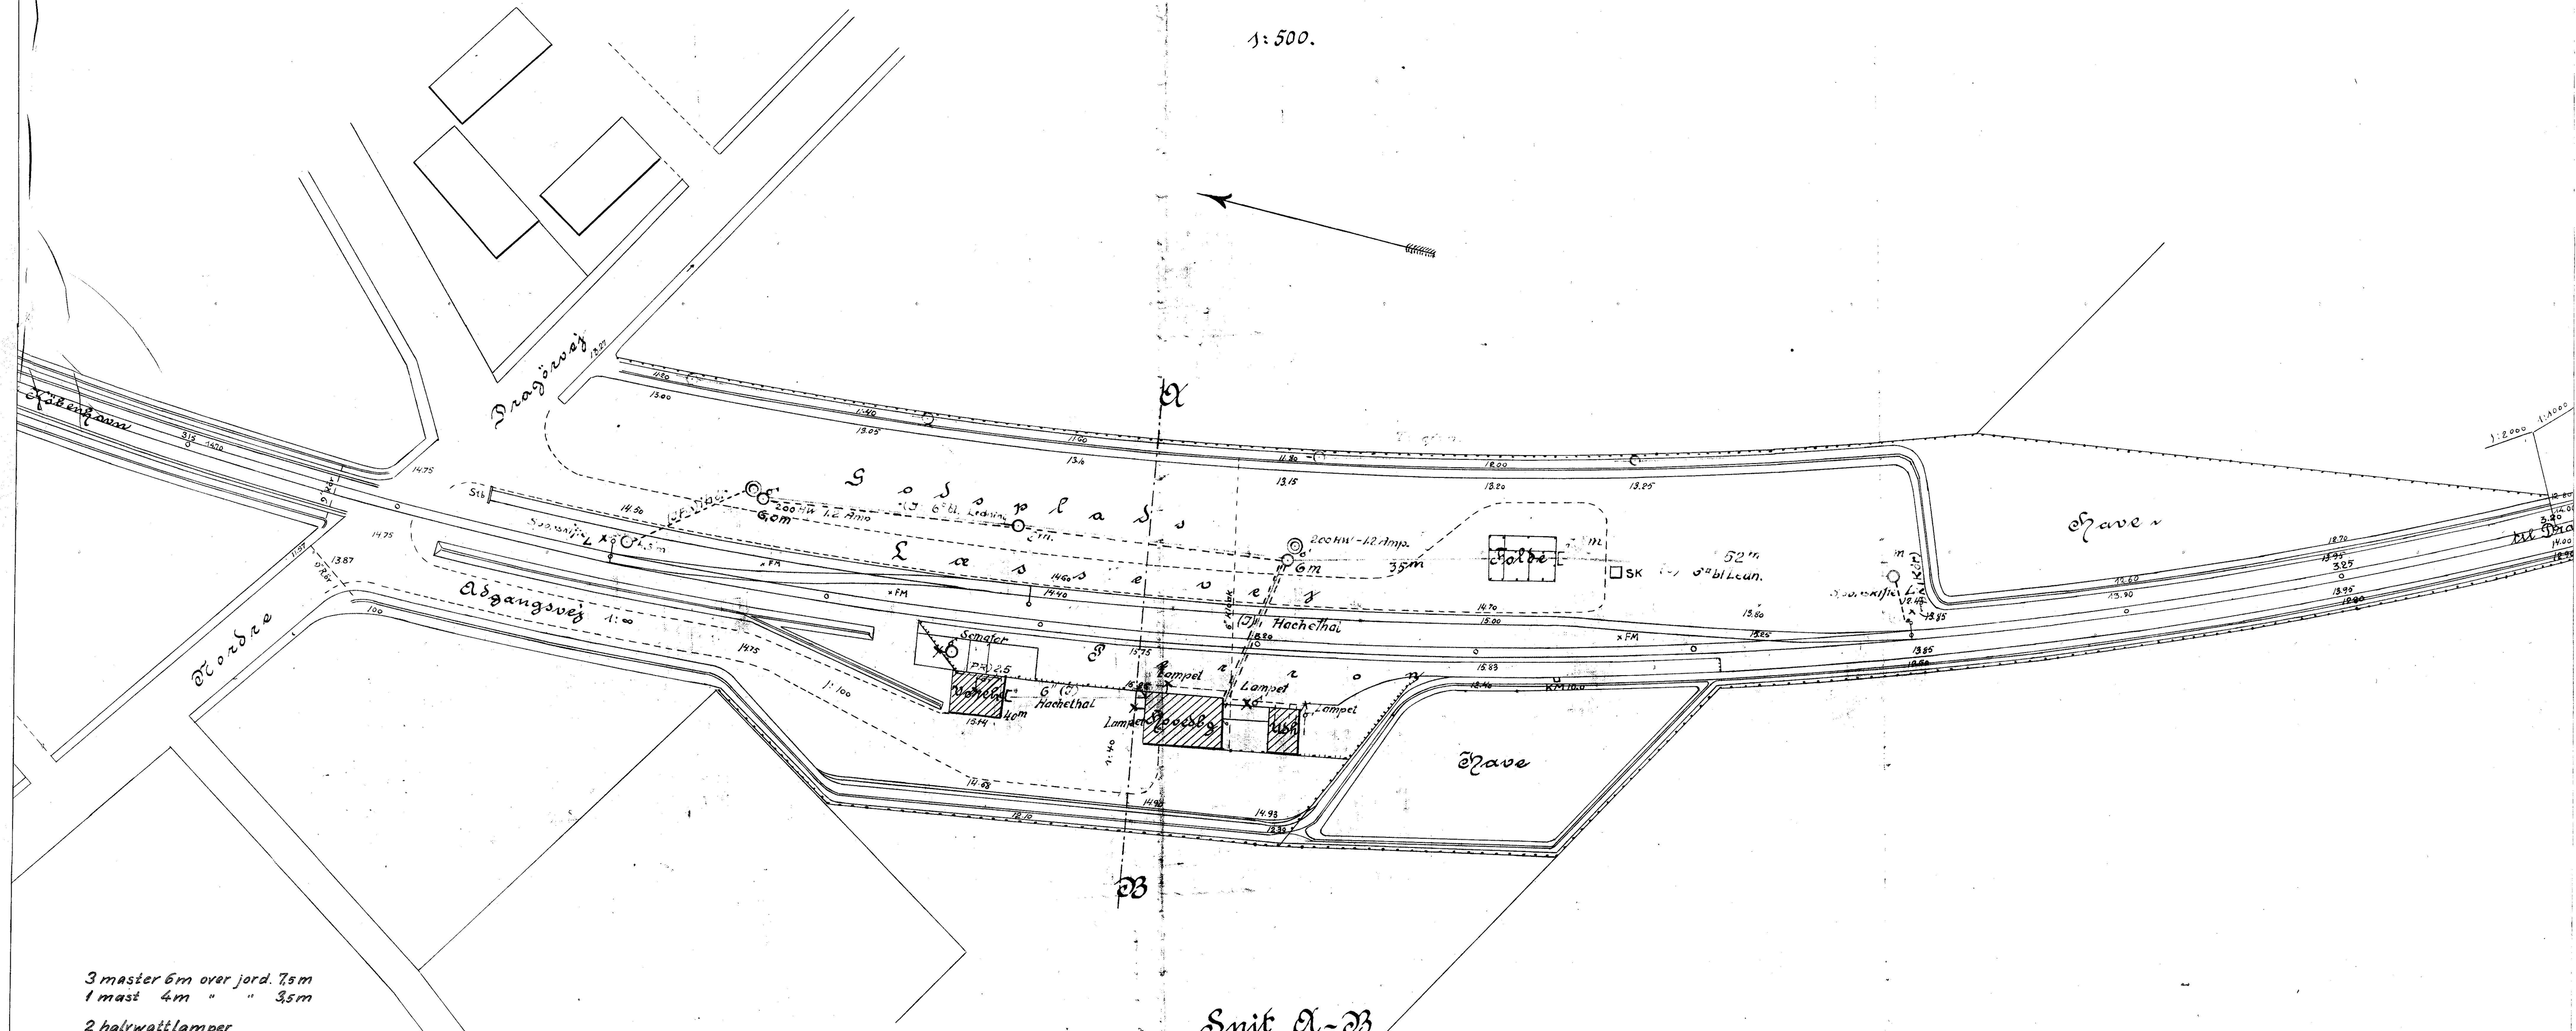

- 3 master 6m over jord. 7,5m
- 1 mast 4m " " 3,5m
- 2 halvattlamper
- 2 sporskifter
- 1 semaforlygte
- 4 vandtætte lampetter
- 1 halvrandtæt uden skærm

Snit A-B

1:100.

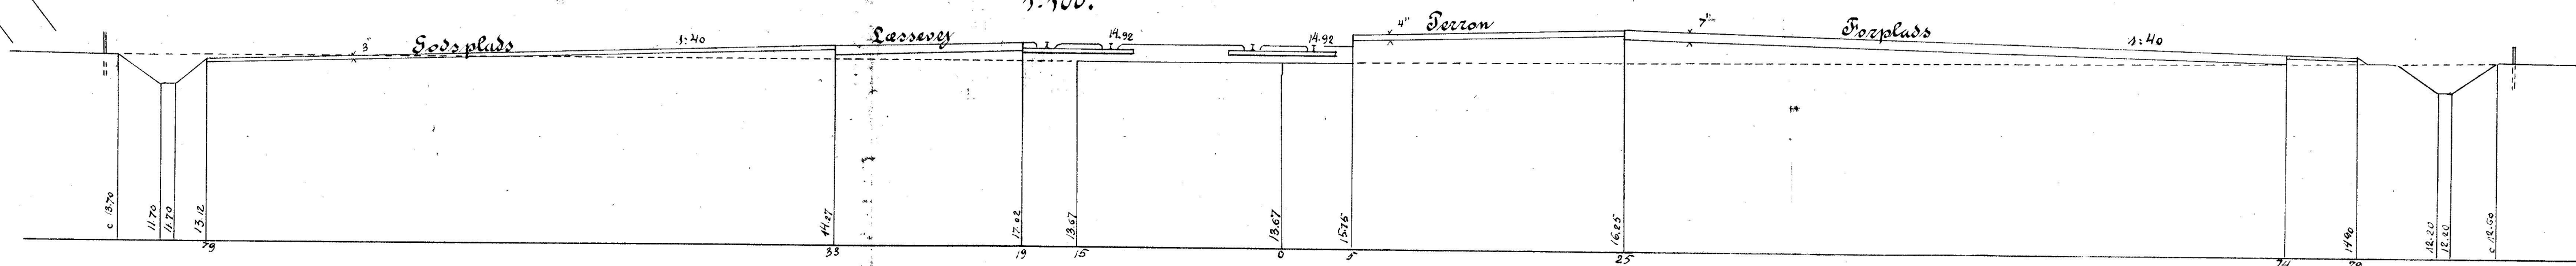


1:500.



Fod.

1:100.

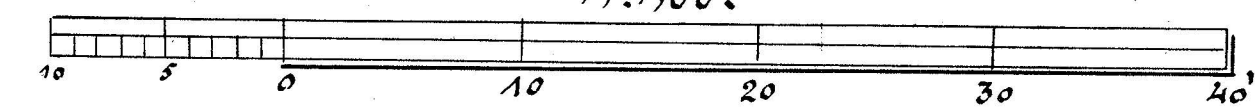

år 1915

Handwritten signature and date: *1915*