




Amagertorvet




Presundsvej

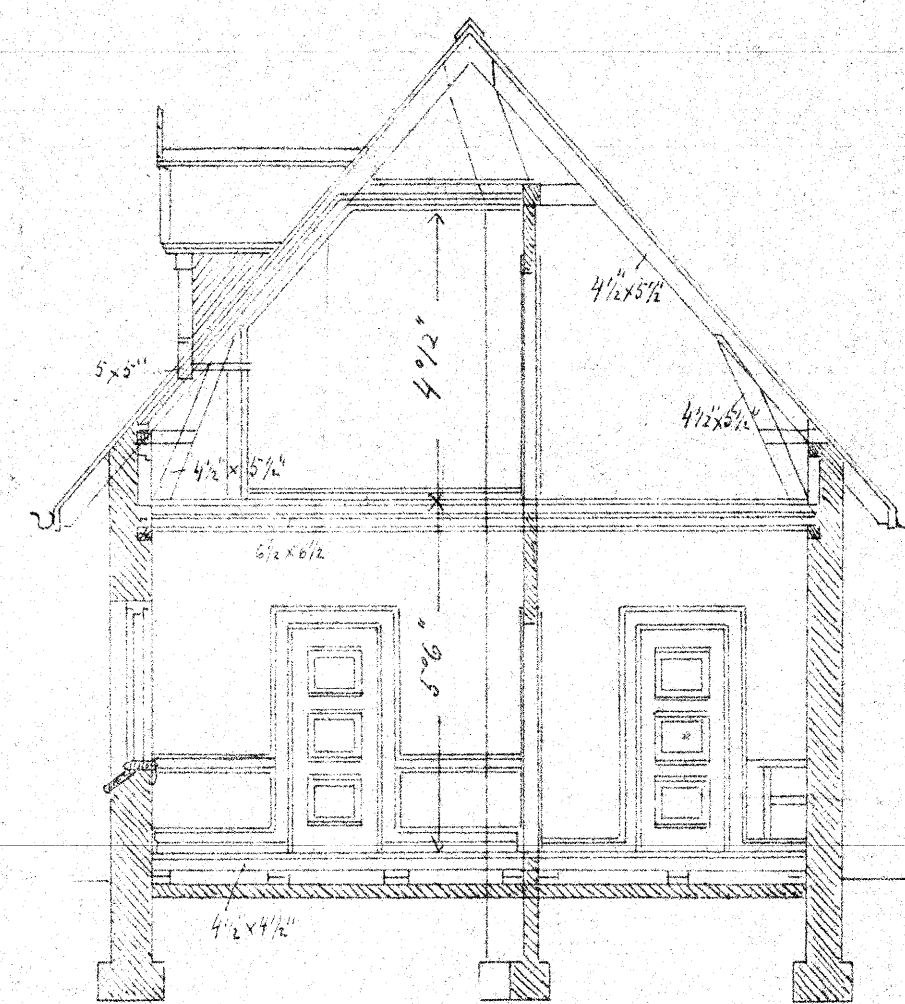


Snit A-B.

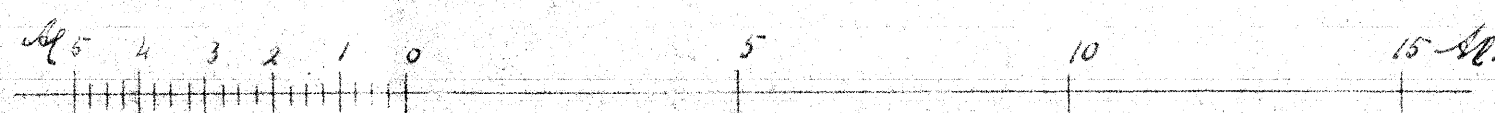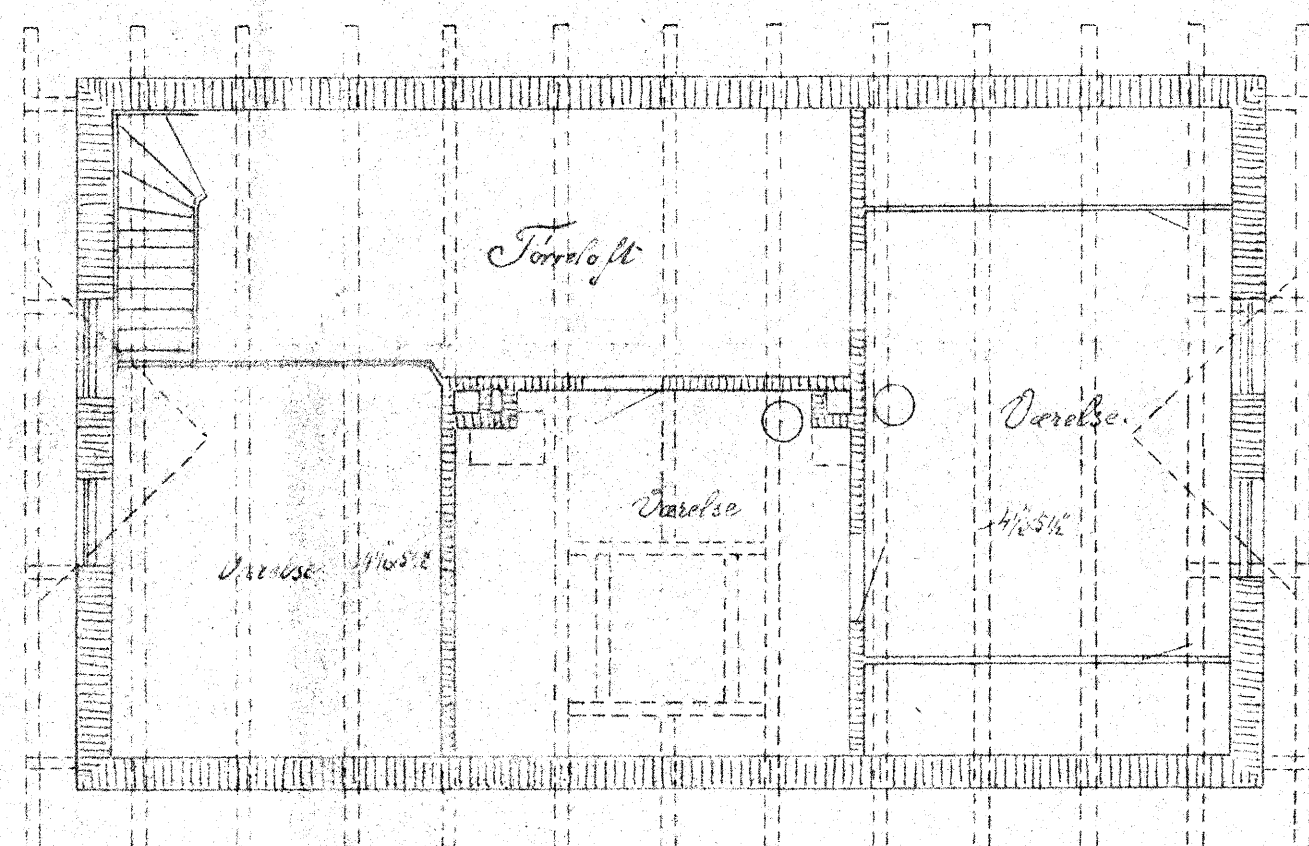

Facade mod Perron.

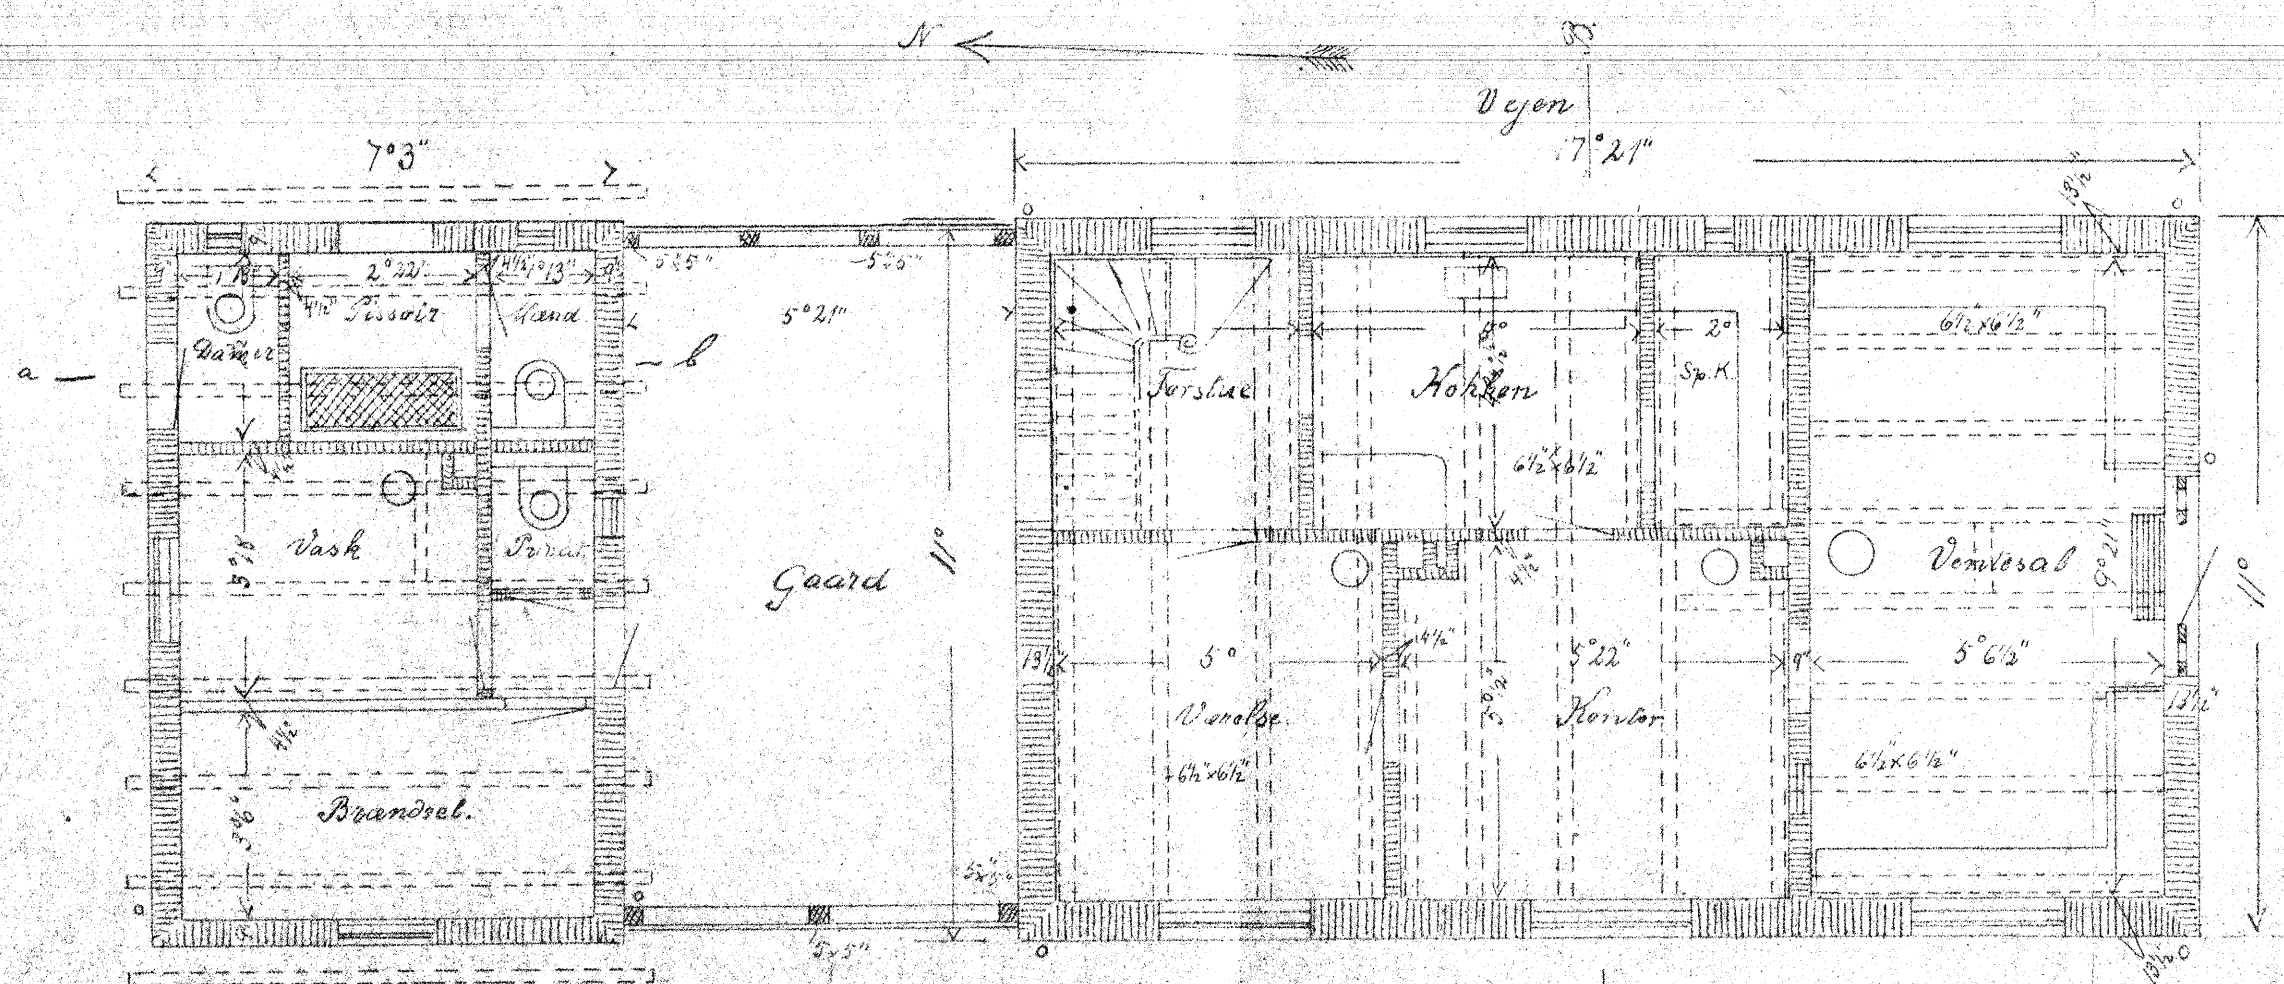

Perron.

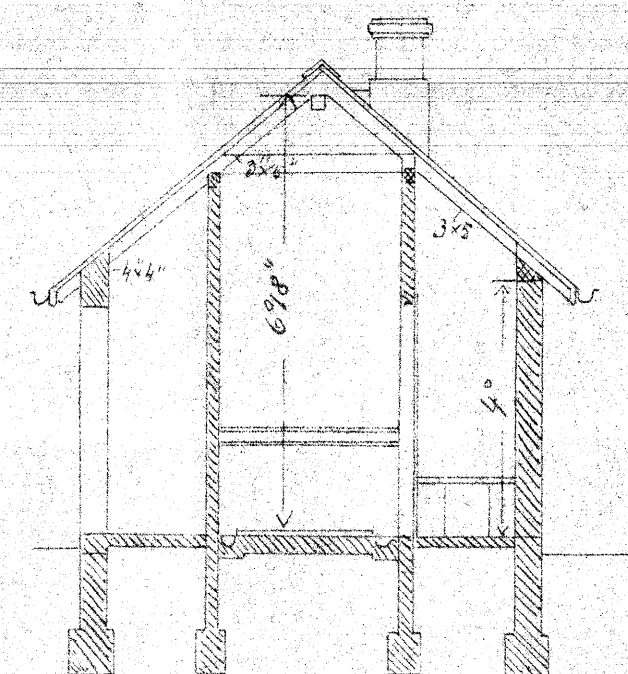

Snit a-b.