



Aars Hvalpsund-Jernbane  
 Lokomotivremise til Hvalpsund Station



Side mod Nord

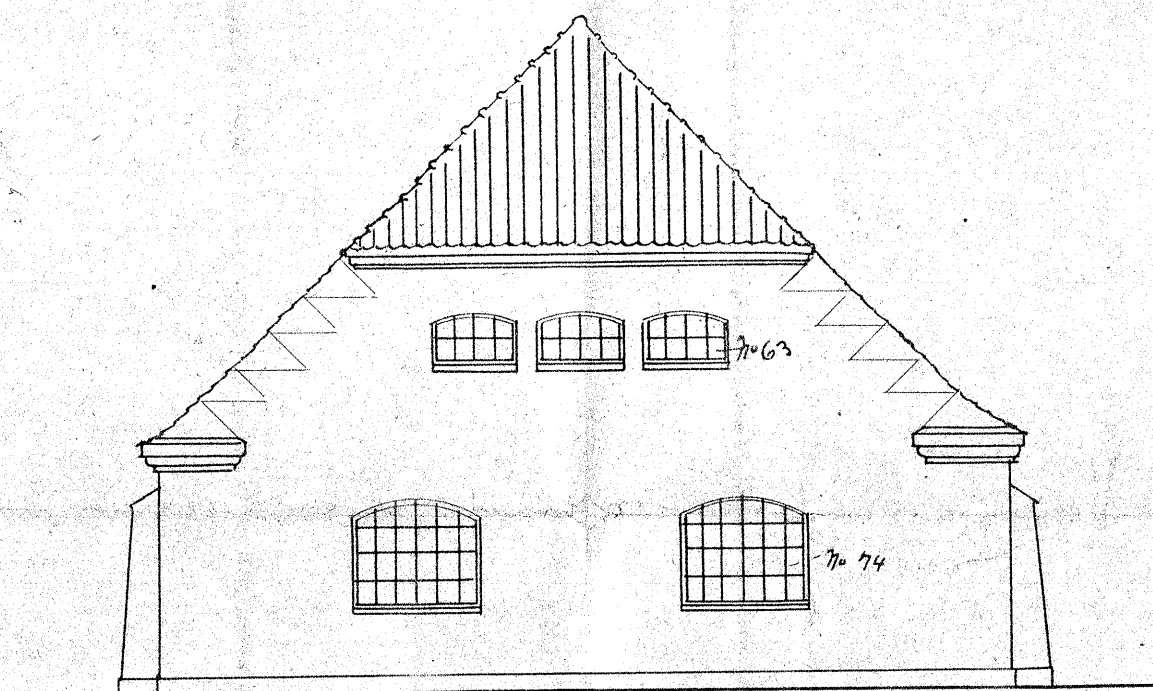


Side mod Vest

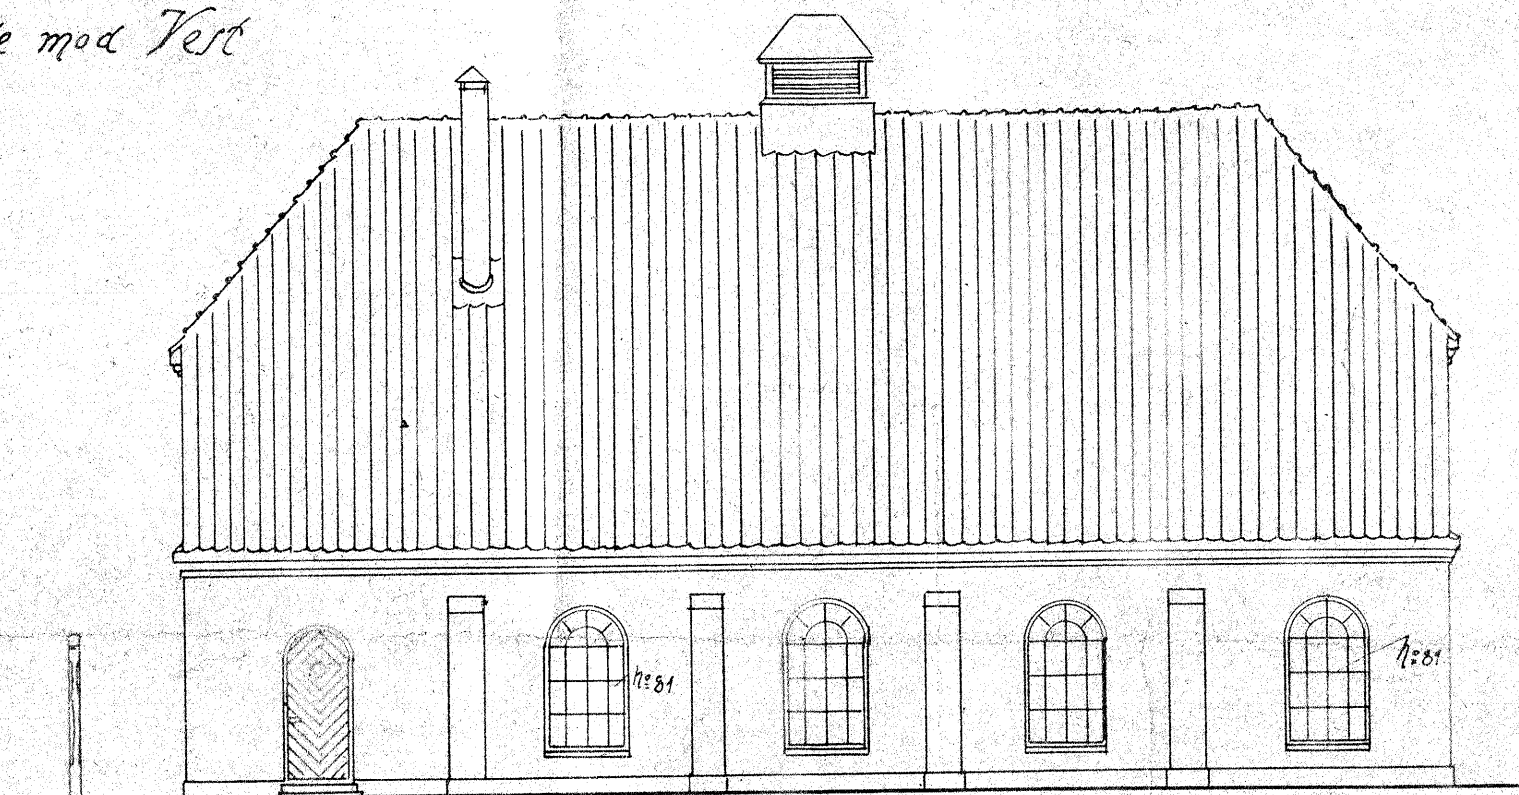


Snit A-B

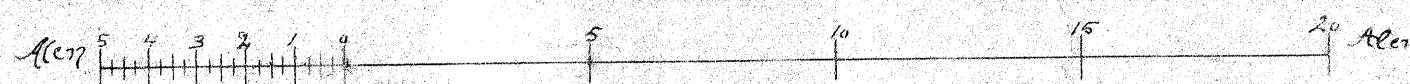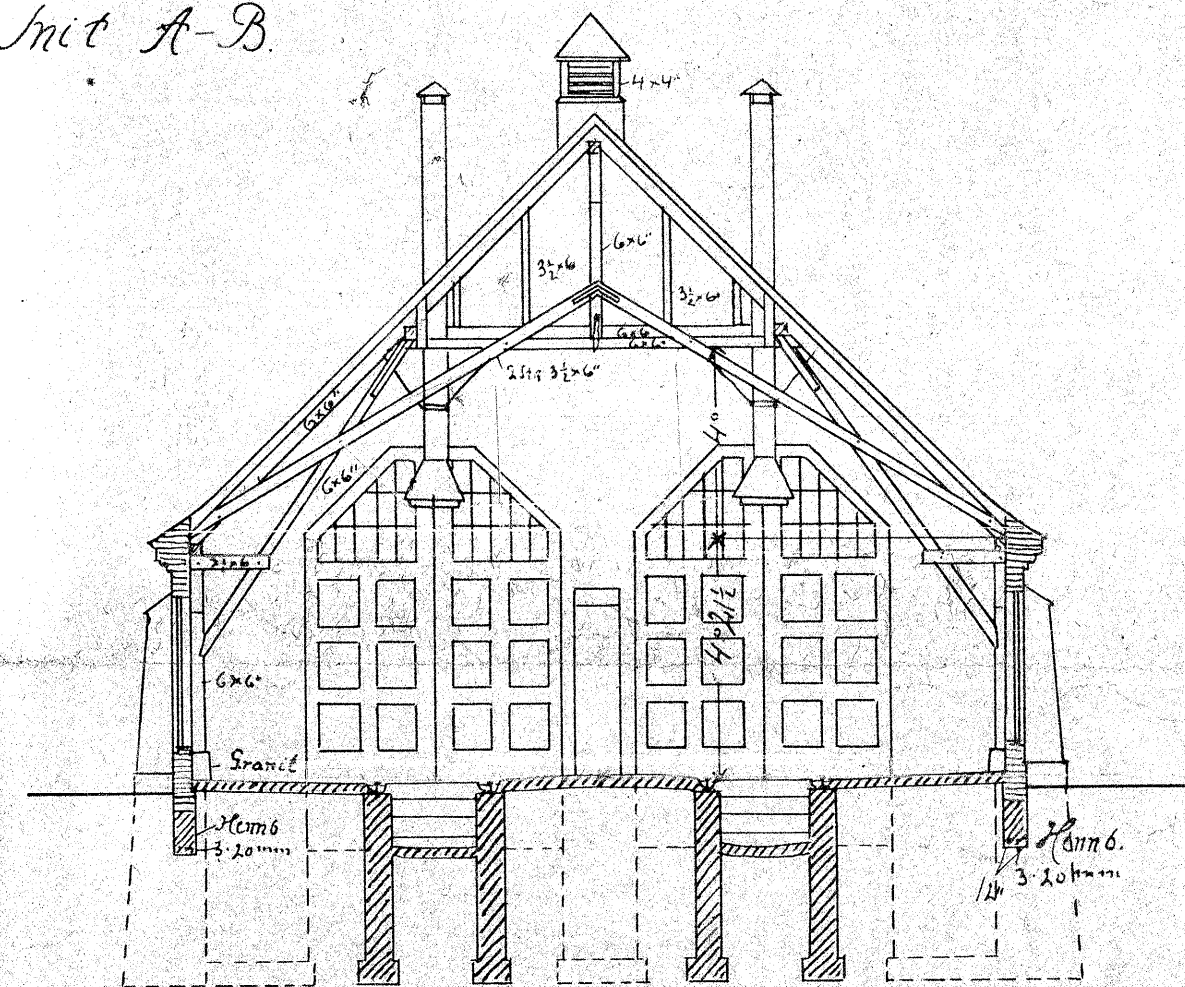

Side mod Syd

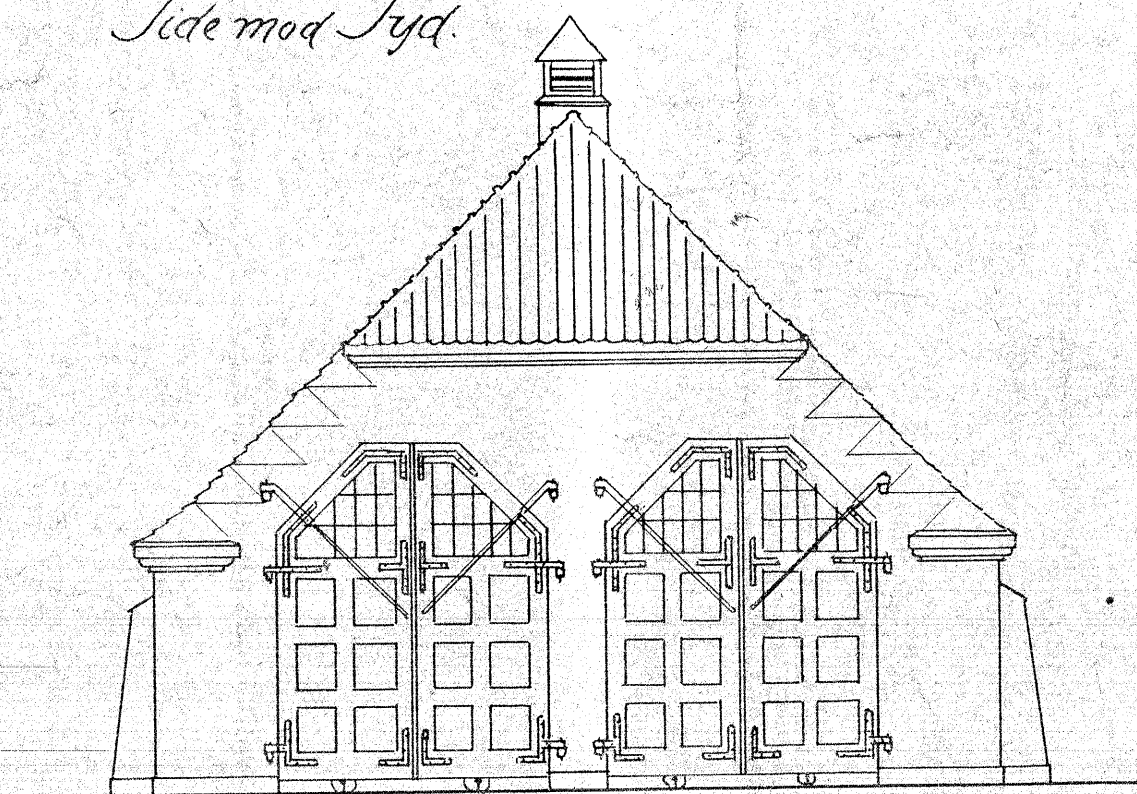

Plan

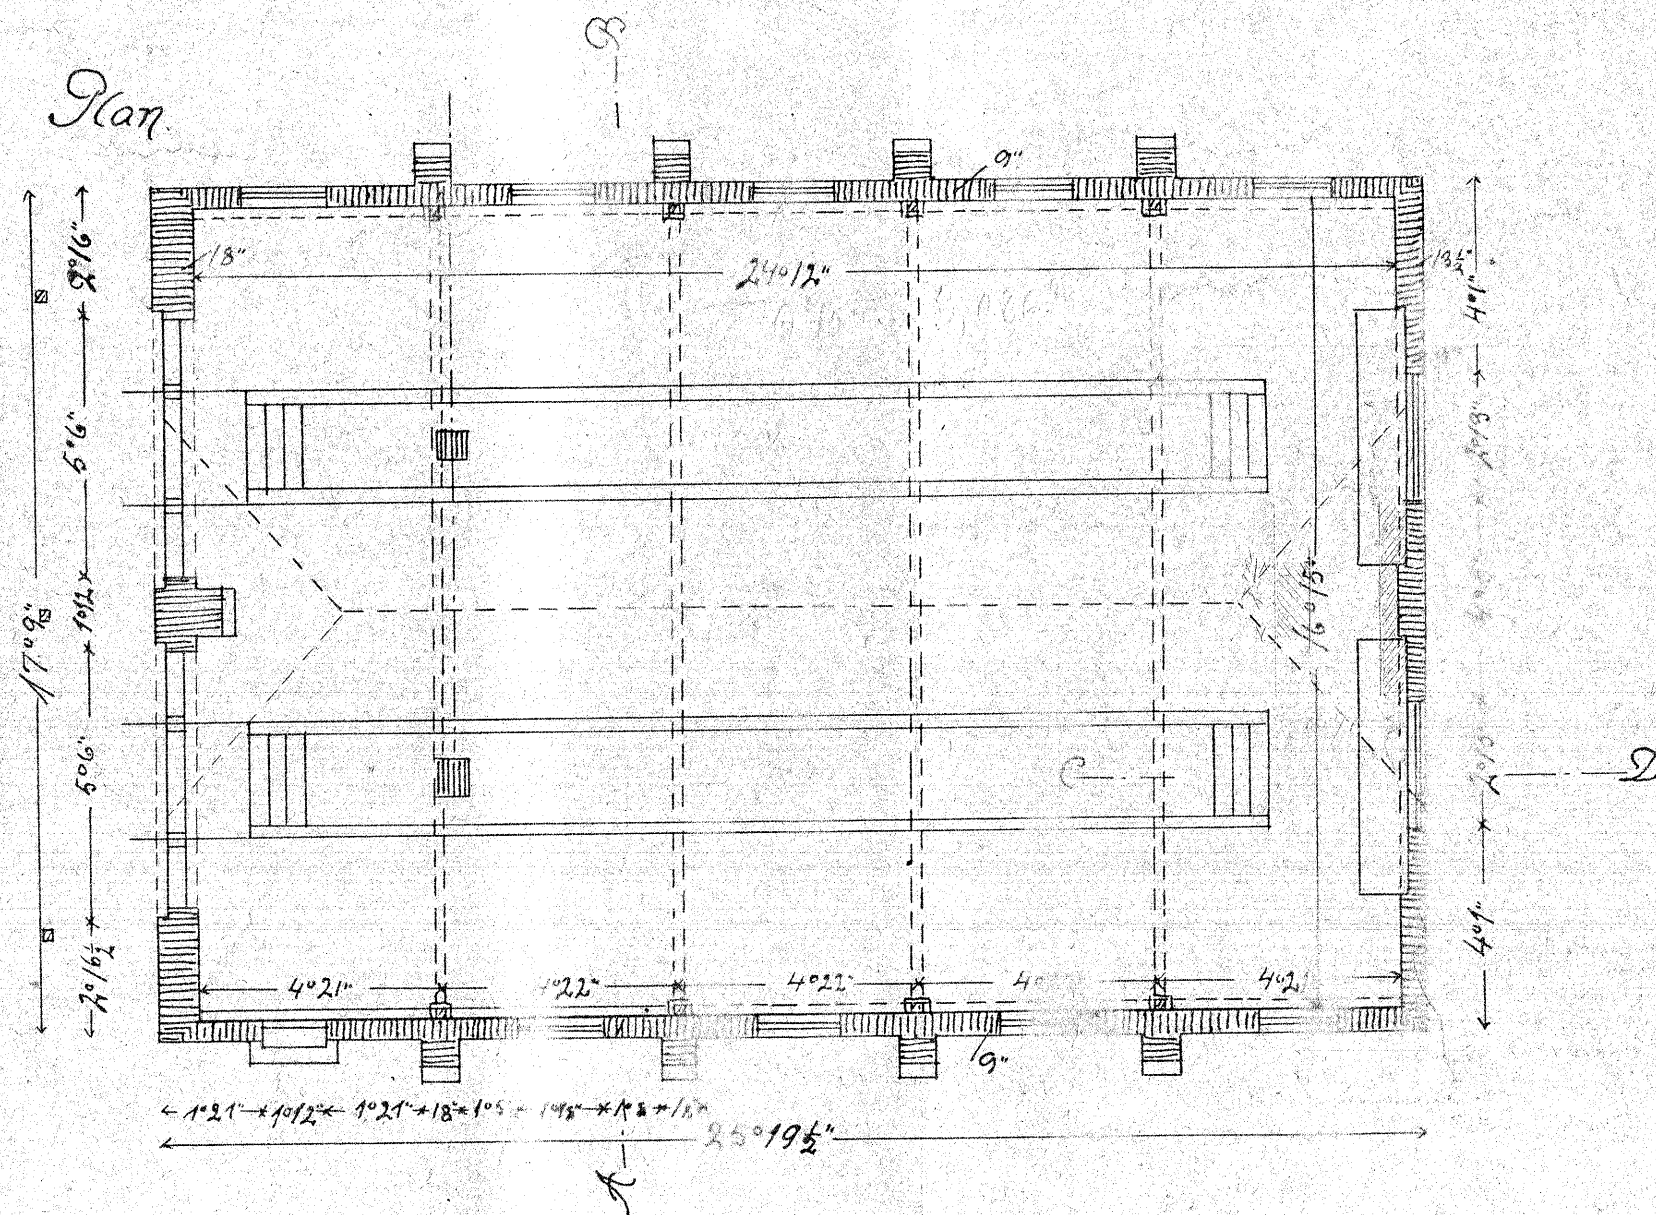

Snit C-D

