


Antal	L	Mark	Ordre nr.
2	1185	1	56200
2	6040	2	56200
2	1185	3	56200
2	1065	1	56210
2	5580	2	56210
2	1065	3	56210

STYKLISTE NR 60356			INDERSKILT STÆL NR.		
STYKTAAL	GENSTAND	REF. NR.	MATE. GR. NR.	MONTE. NR.	VEGT
2	Bræt 200x30	1	Ege	tra	Best.
2	" " " "	2	"	"	"
2	" " " "	3	"	"	"
6	Holder for do	4	Fussj.		45x6.5 x2700
12	" " "	5	"		45x6.5 x5700
12	Løfteøsket	6	"		16x x2400
12	Mellemlag	7	"		45x5 x4500
12	do.	8	"		45x5 x4800
36	Brædebolt 3/8x45	9	"		Mug.
36	Møtrik 3/8	10	"		"
130	Nagle 8x32	11	Nitte		Købes
20	" 10x35	12	"		"

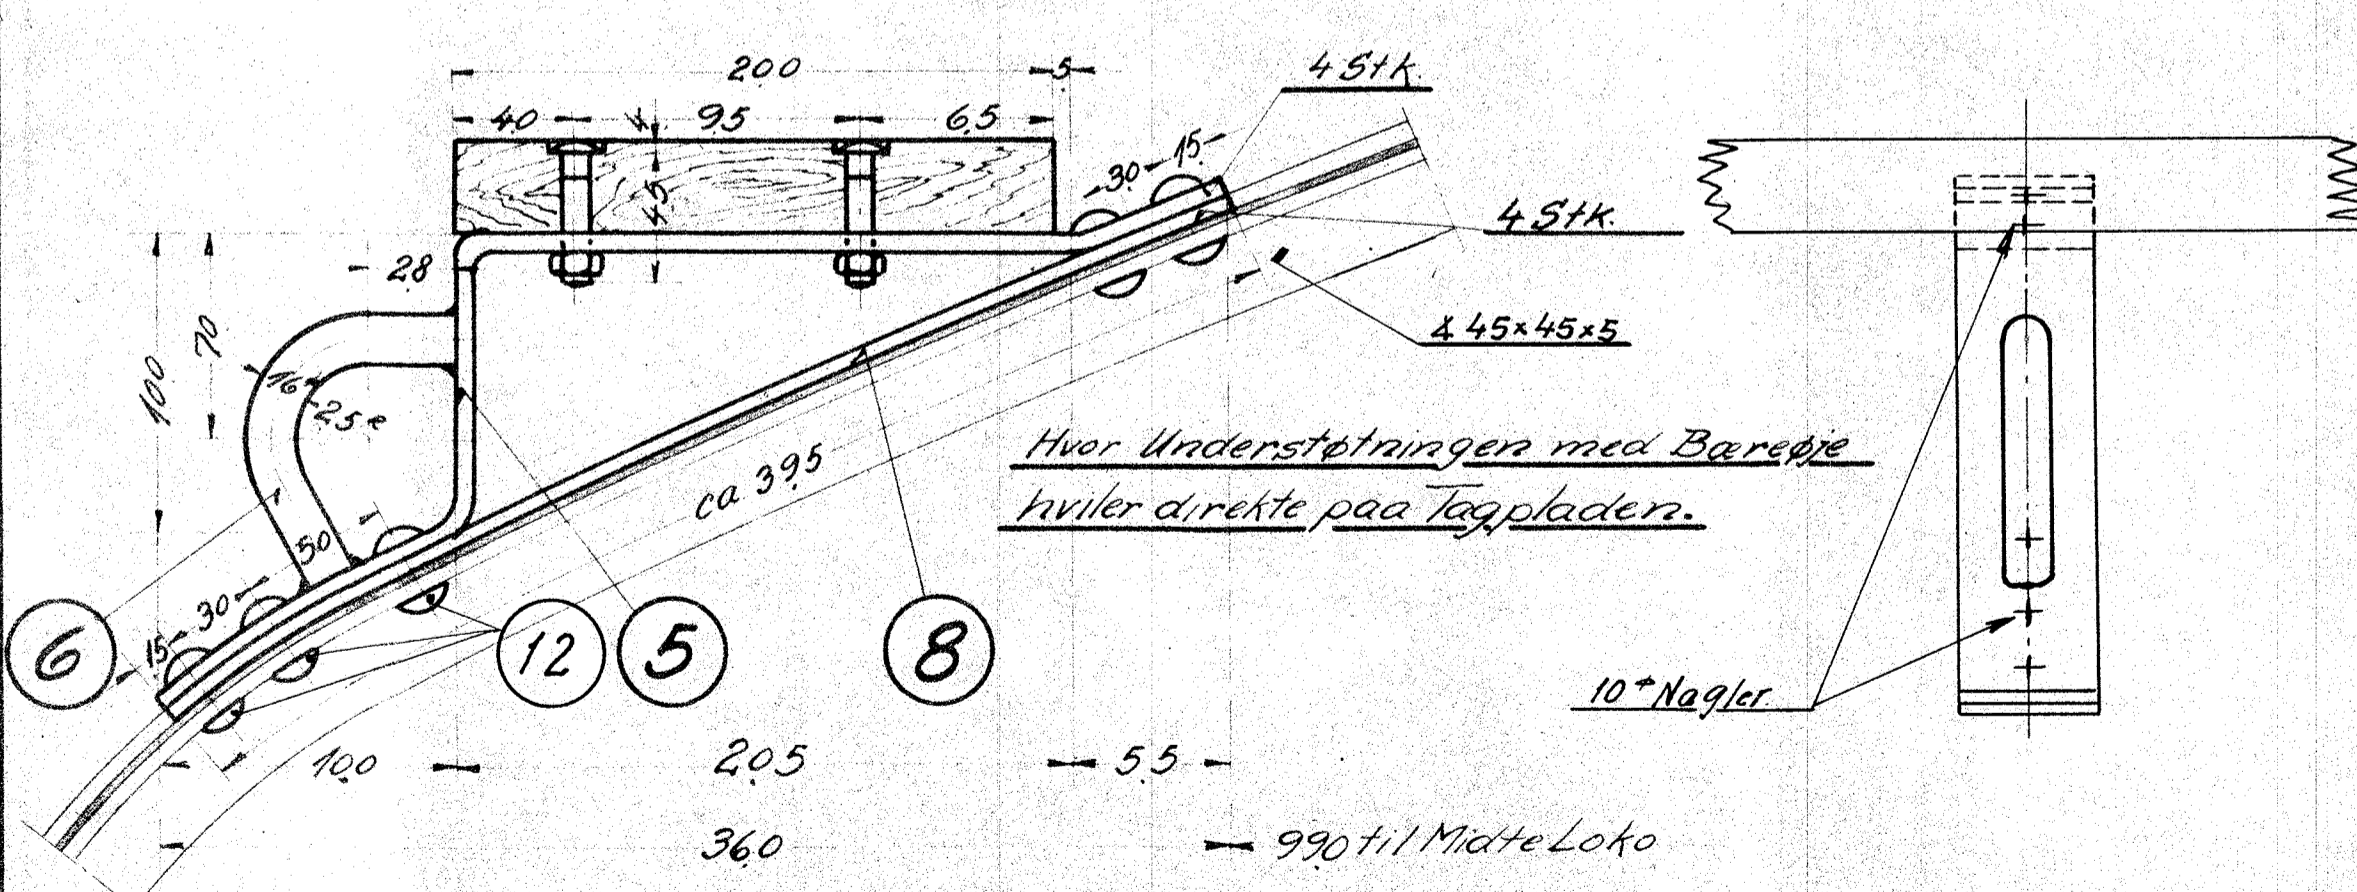

Anordning, se Tegn. 138L-14.14

A/S FRICKS AARHUS		1:25	
		1:5	17/9-35
Delet. Gangbrædder v. Tagkølere.		138L-14.18	