



Guds- og Lokomotivstationen i Aalborg.

Grube og Fundament
til 11,50 Meters Lokomotiv - Drejeskive

Snit

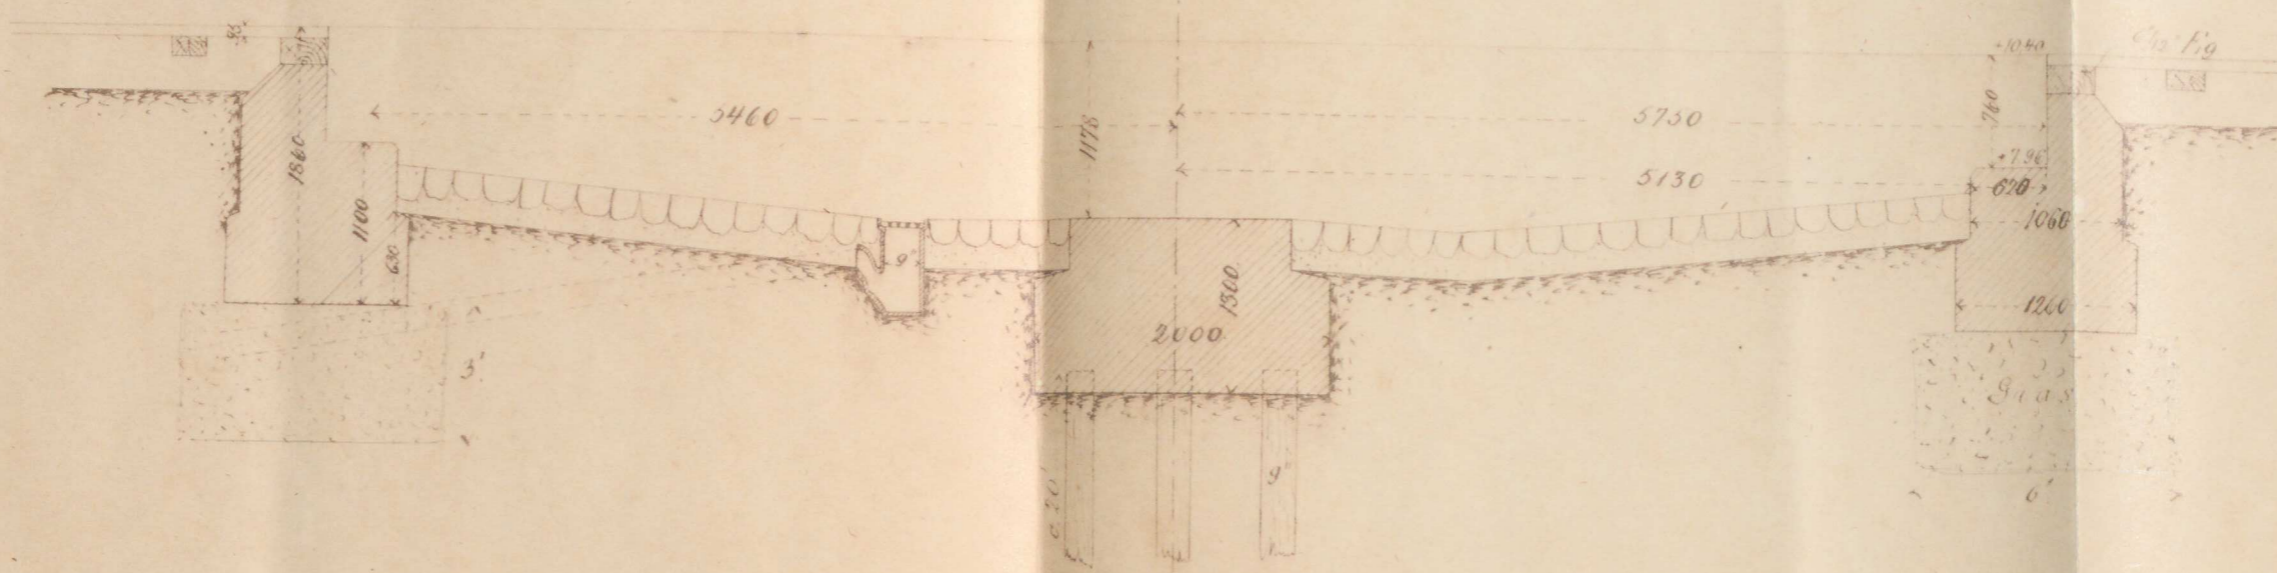

Plan

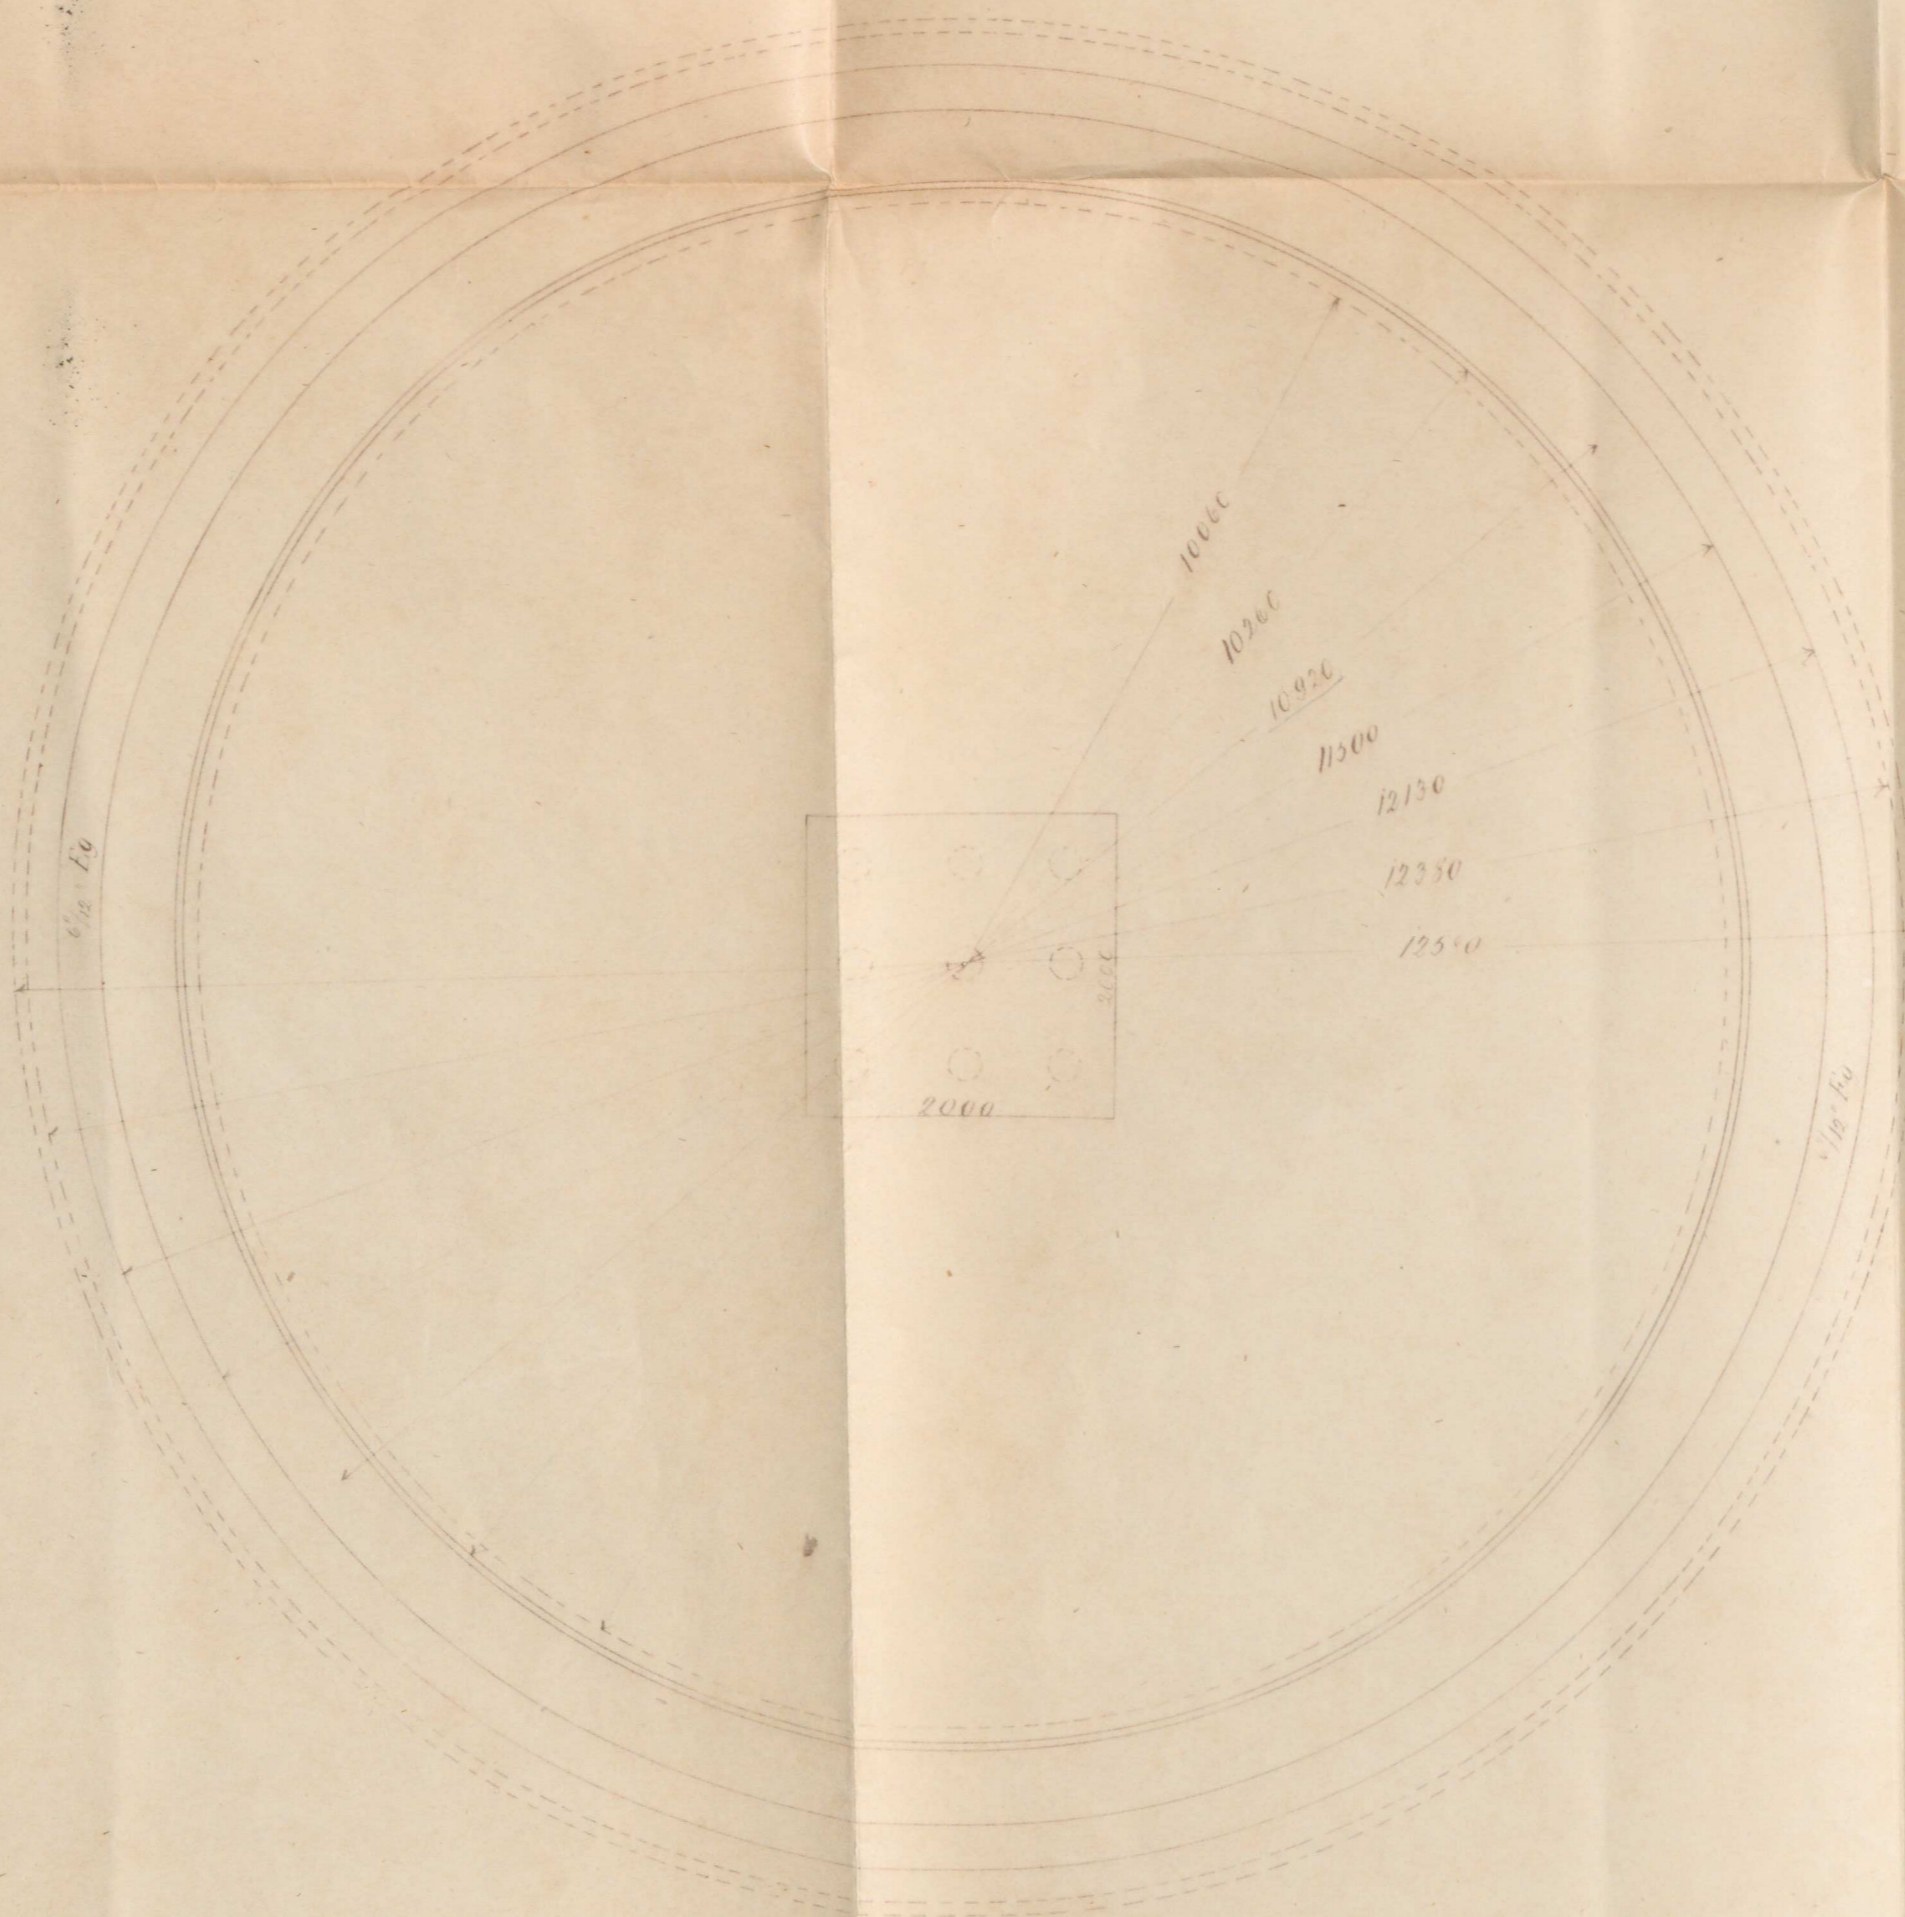

Handwritten calculations:


$$\begin{array}{r} 11,815 \times 3,14 \\ \hline 37,069 \\ 106,335 \\ 254,187 \\ 976,450 \\ \hline 1488,581 \end{array}$$

$$\begin{array}{r} 37,6 \times 3,14 \\ \hline 118,864 \\ 112,8 \\ \hline 118,064 \end{array}$$

$$\begin{array}{r} 11,815 \\ 12,320 \\ \hline 22,365 \end{array}$$

$$\begin{array}{r} 22,365 \times 118 \\ \hline 2639,07 \end{array}$$

$$2639,07 \div 118 = 22,365$$
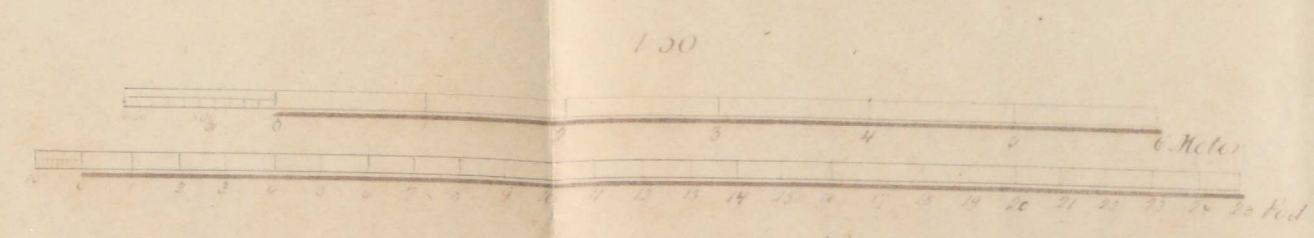
$$22,365 \times 118 = 2639,07$$


Handwritten signature: *Andersen*