
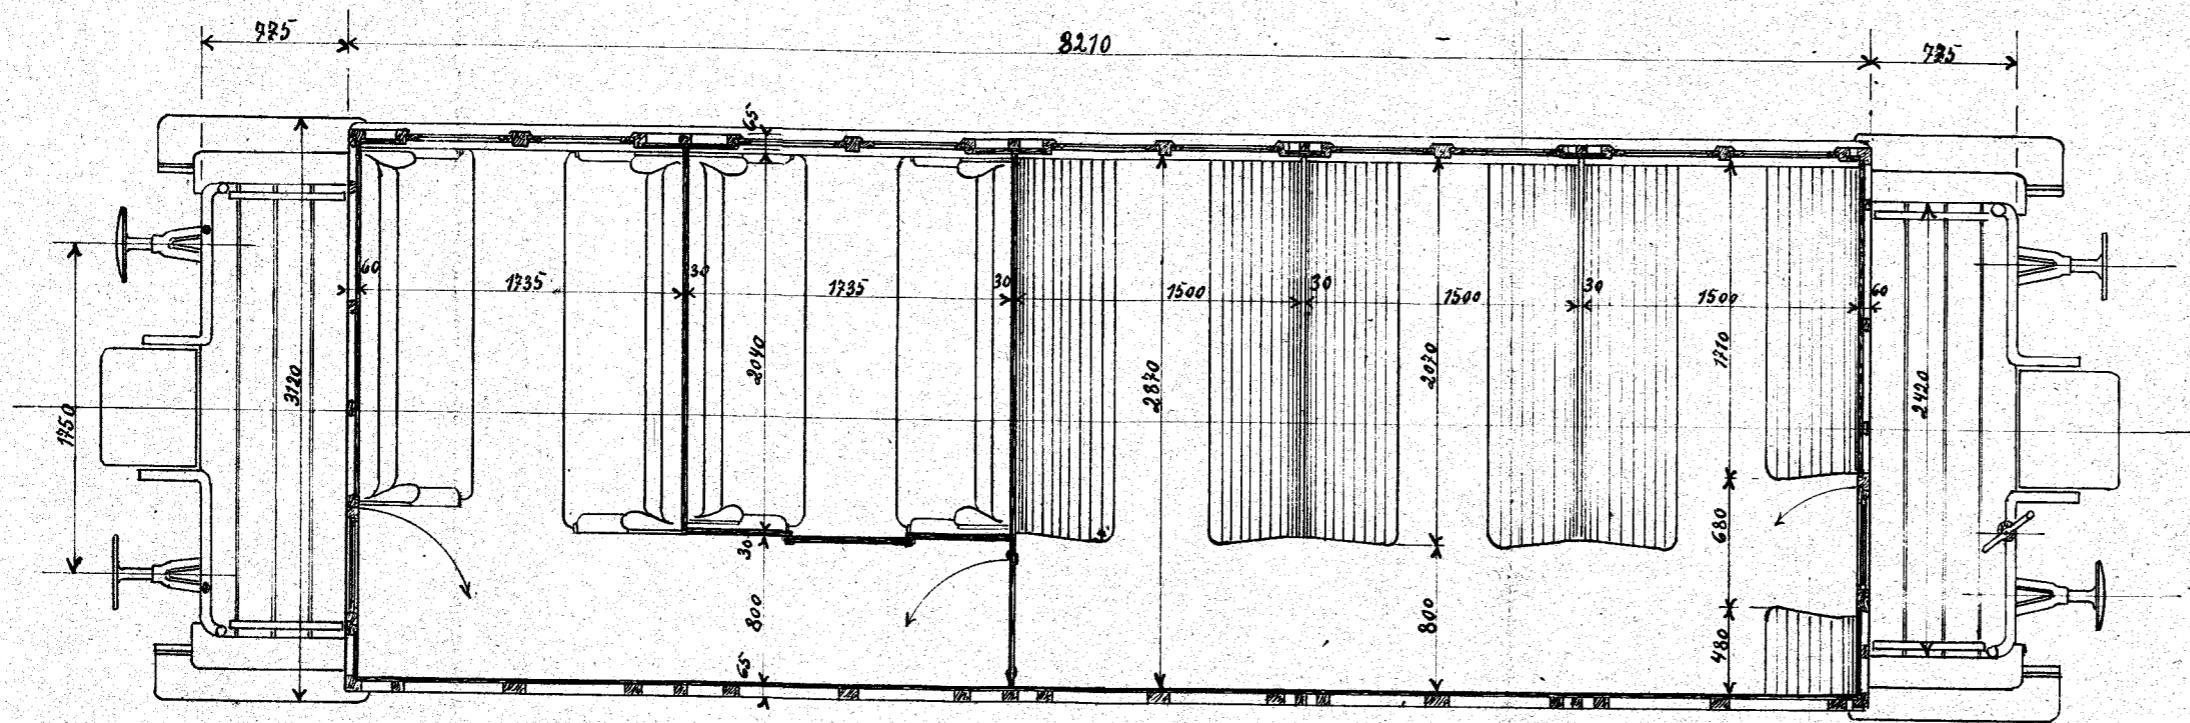
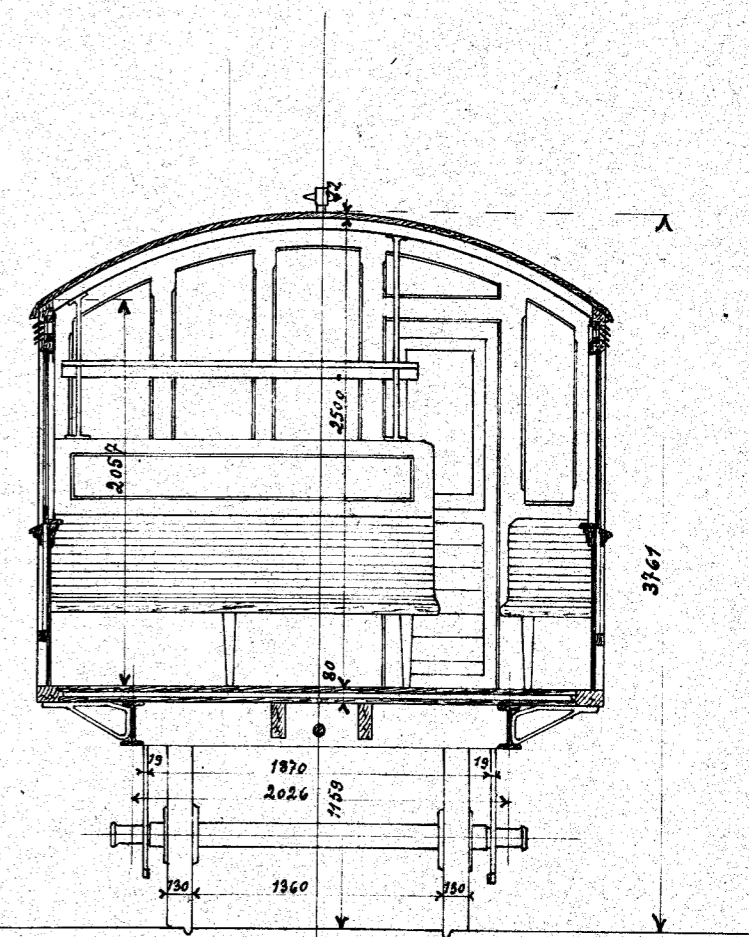


Nr. 8783.

Scandia i Kanden.

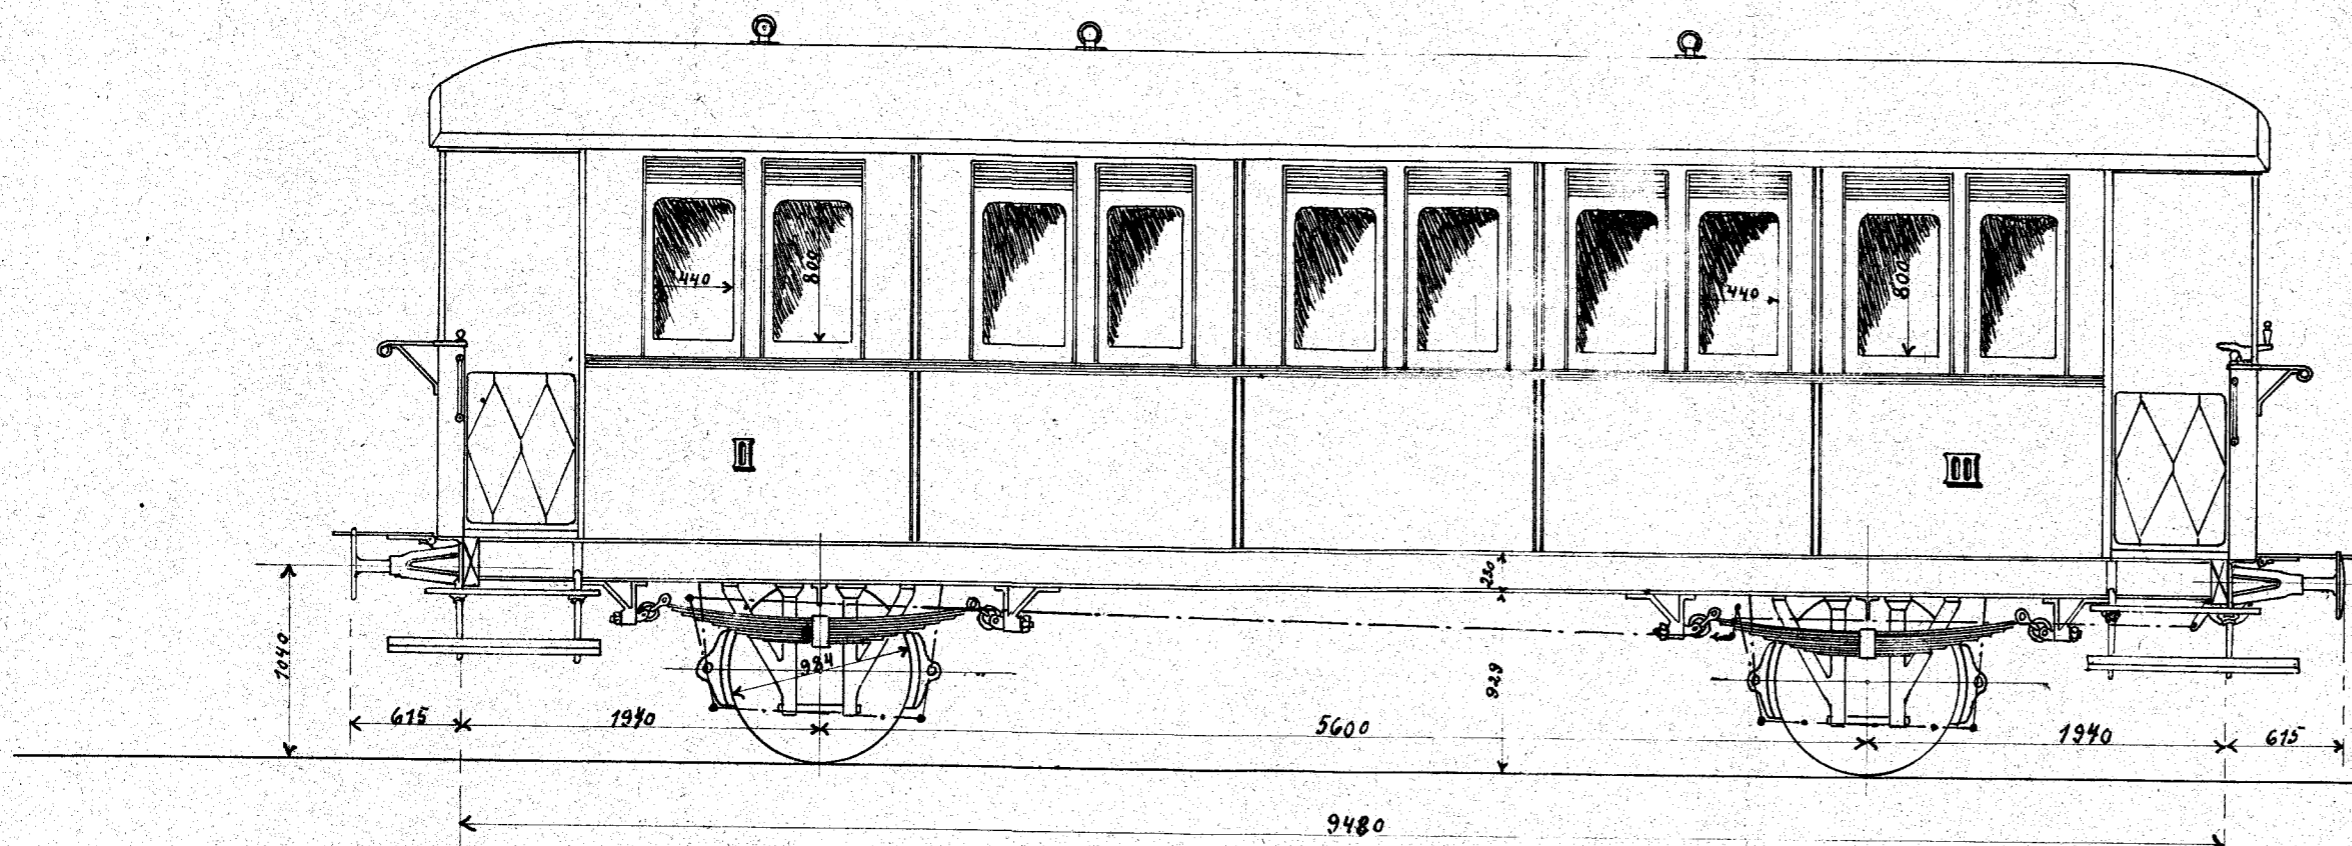

Personvagn I & III Klasse
projekteret for
Nordsjyllands Jernbanes Privatbaner.

Scandia 9¹¹ 10-58.

W. M. S. S. S.