
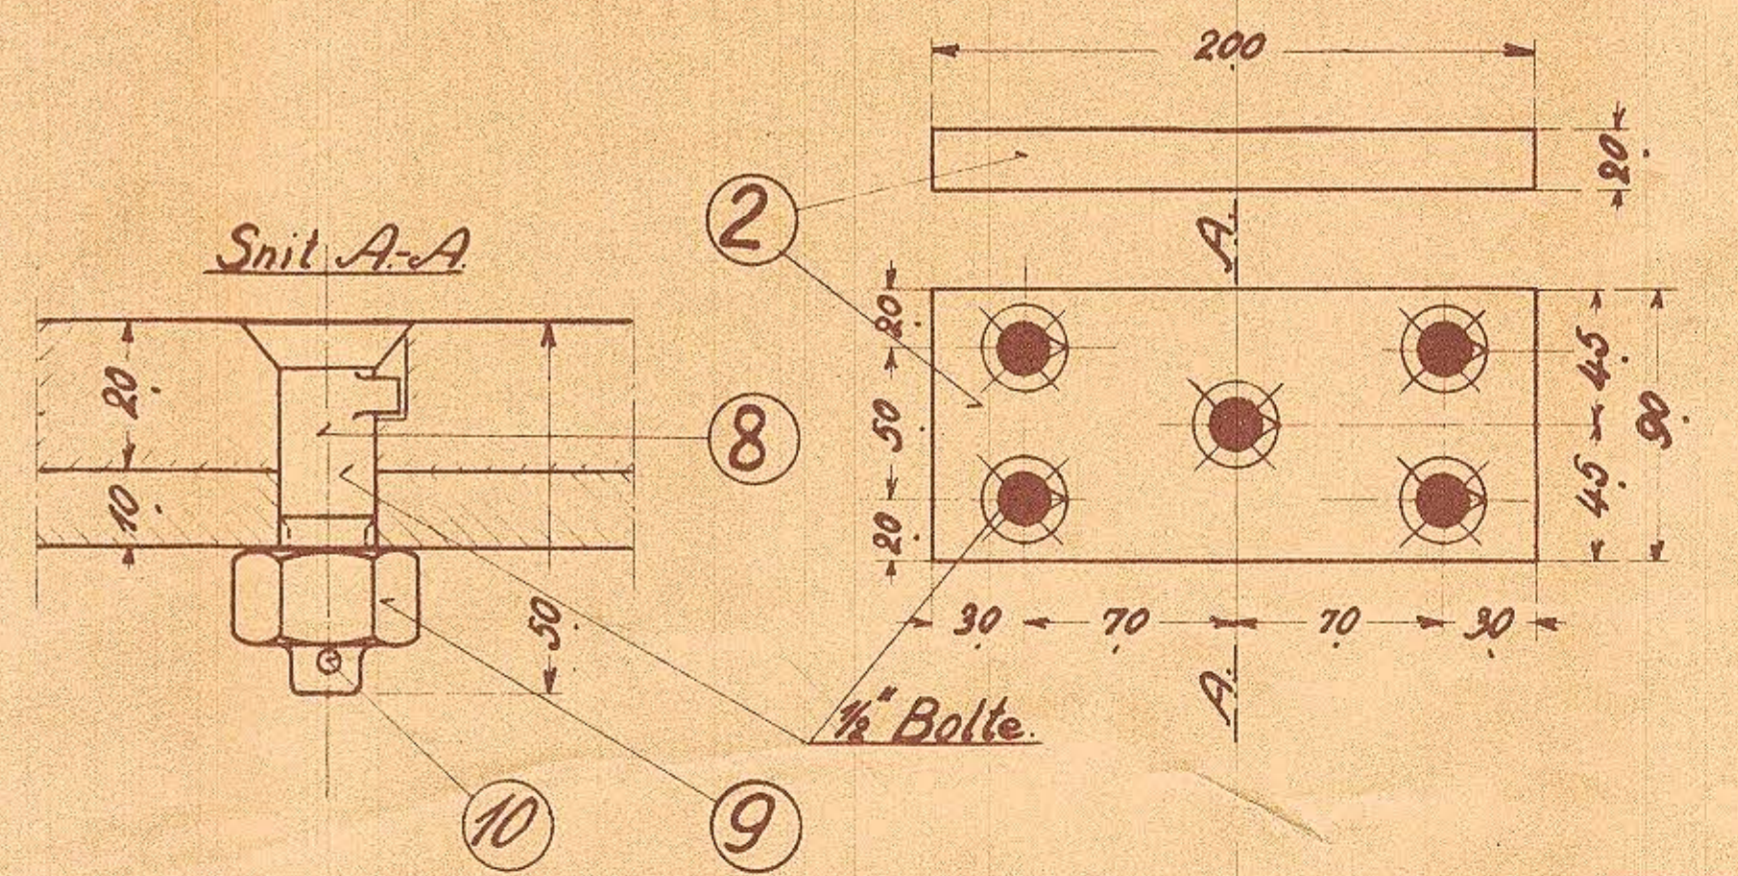
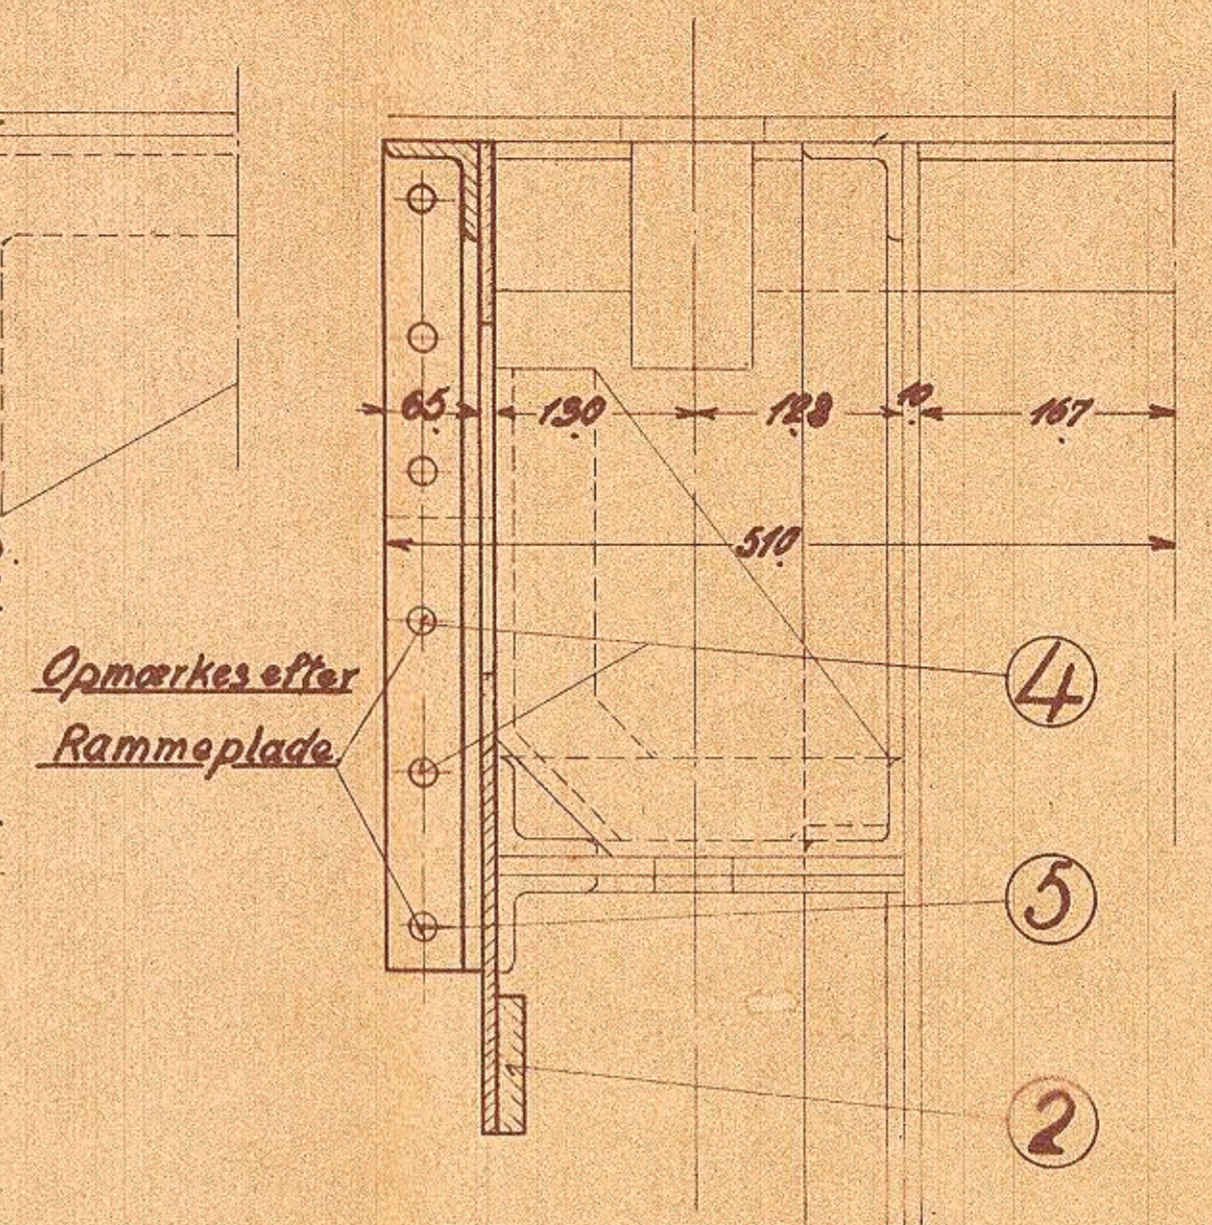


RØYKLISTE NO 55241.		INDEKS N. L. S. F. T. P.		
NR.	STK.	BETEGNELSE	MÅTTE BETEGN.	MODEL MÅL
1	2	Plade	Flussj.	251K. 1730-660x10
2	2	Understøtning	200x90x20 "	Affald fra Rammepl.
3	2	Vinkelramme	"	265x65x11-5710
4	8	Nagle	20x52 Nilleg.	Best.
5	4	do	"x92 "	"
6	8	do	16x58 "	"
7	10	do	"x45 "	"
8	10	Bolt. Se Tegn. 191L-88948	Sukl. 55241 M-k-9	"
9	10	Møtrik 1/2"	Flussj.	Magasin.
10	10	Splil	3x25 "	"

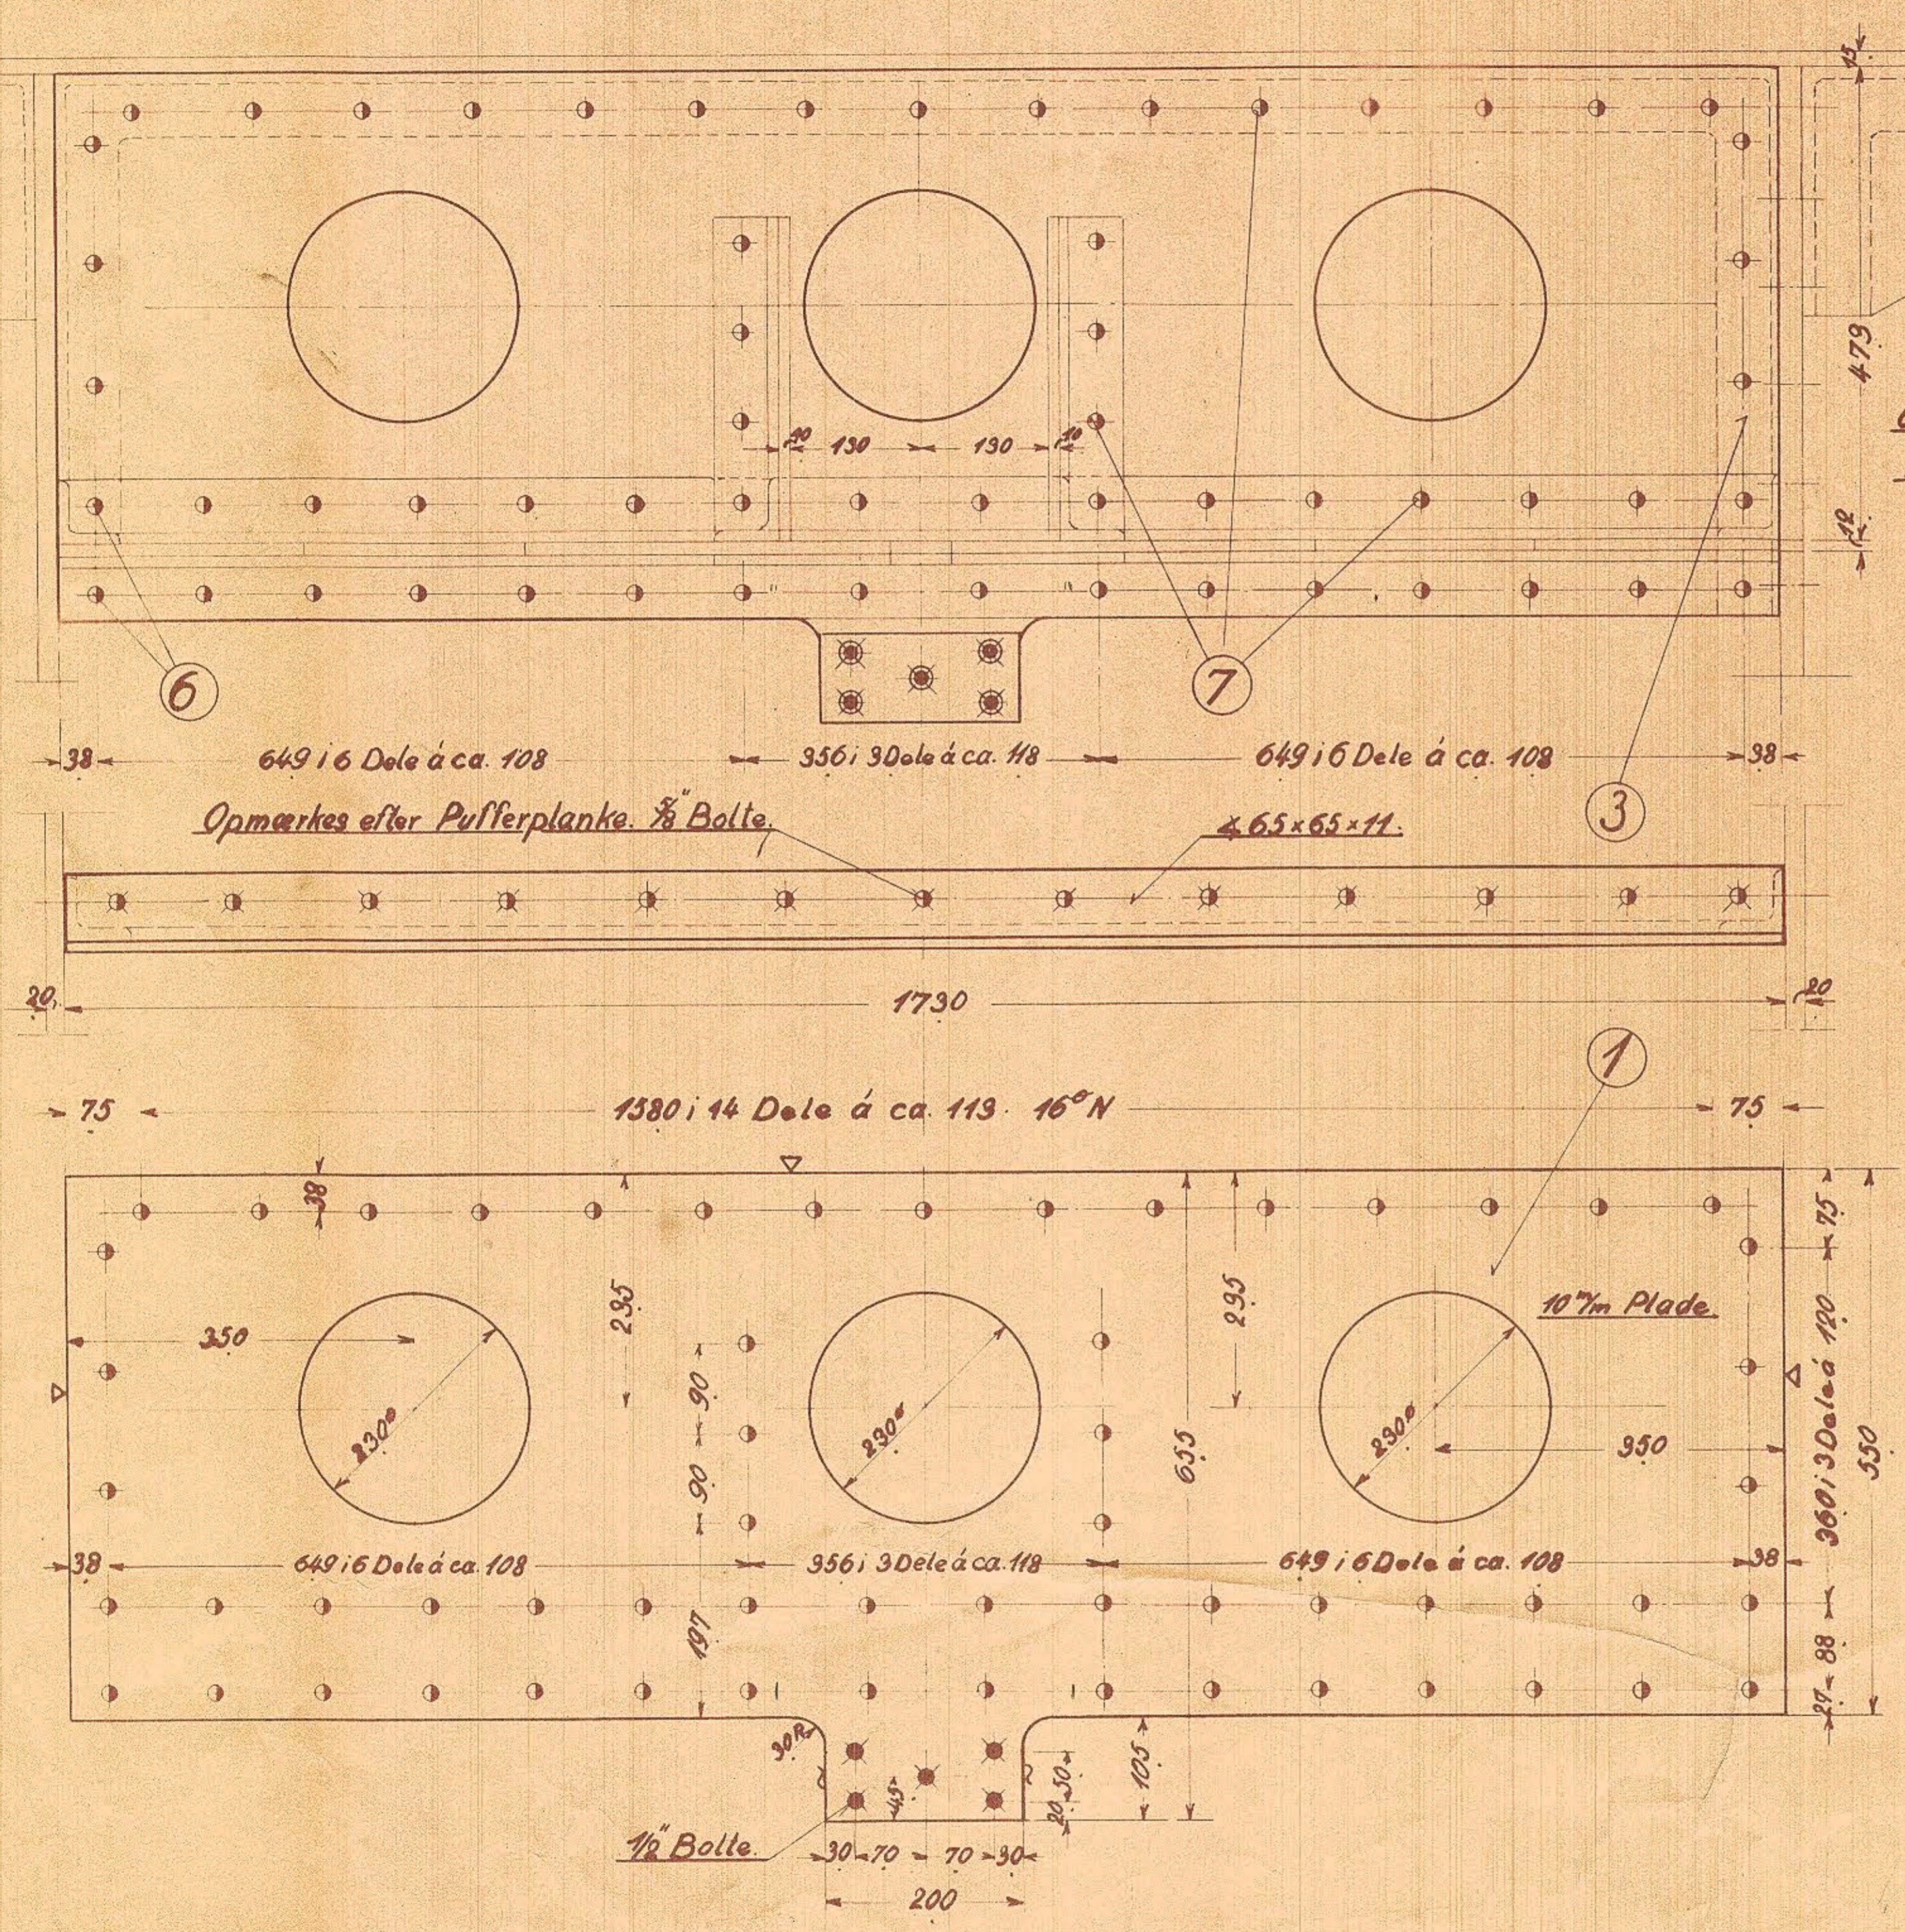

A/S FRICH'S AARHUS

Nederste Rammelværforbindelse ved Pufferplanke. Diamet. el. 4/16 H. Motorloka.

C.H.N.		
1:5	1:2,5	131L-9-04.
28-2-34		