
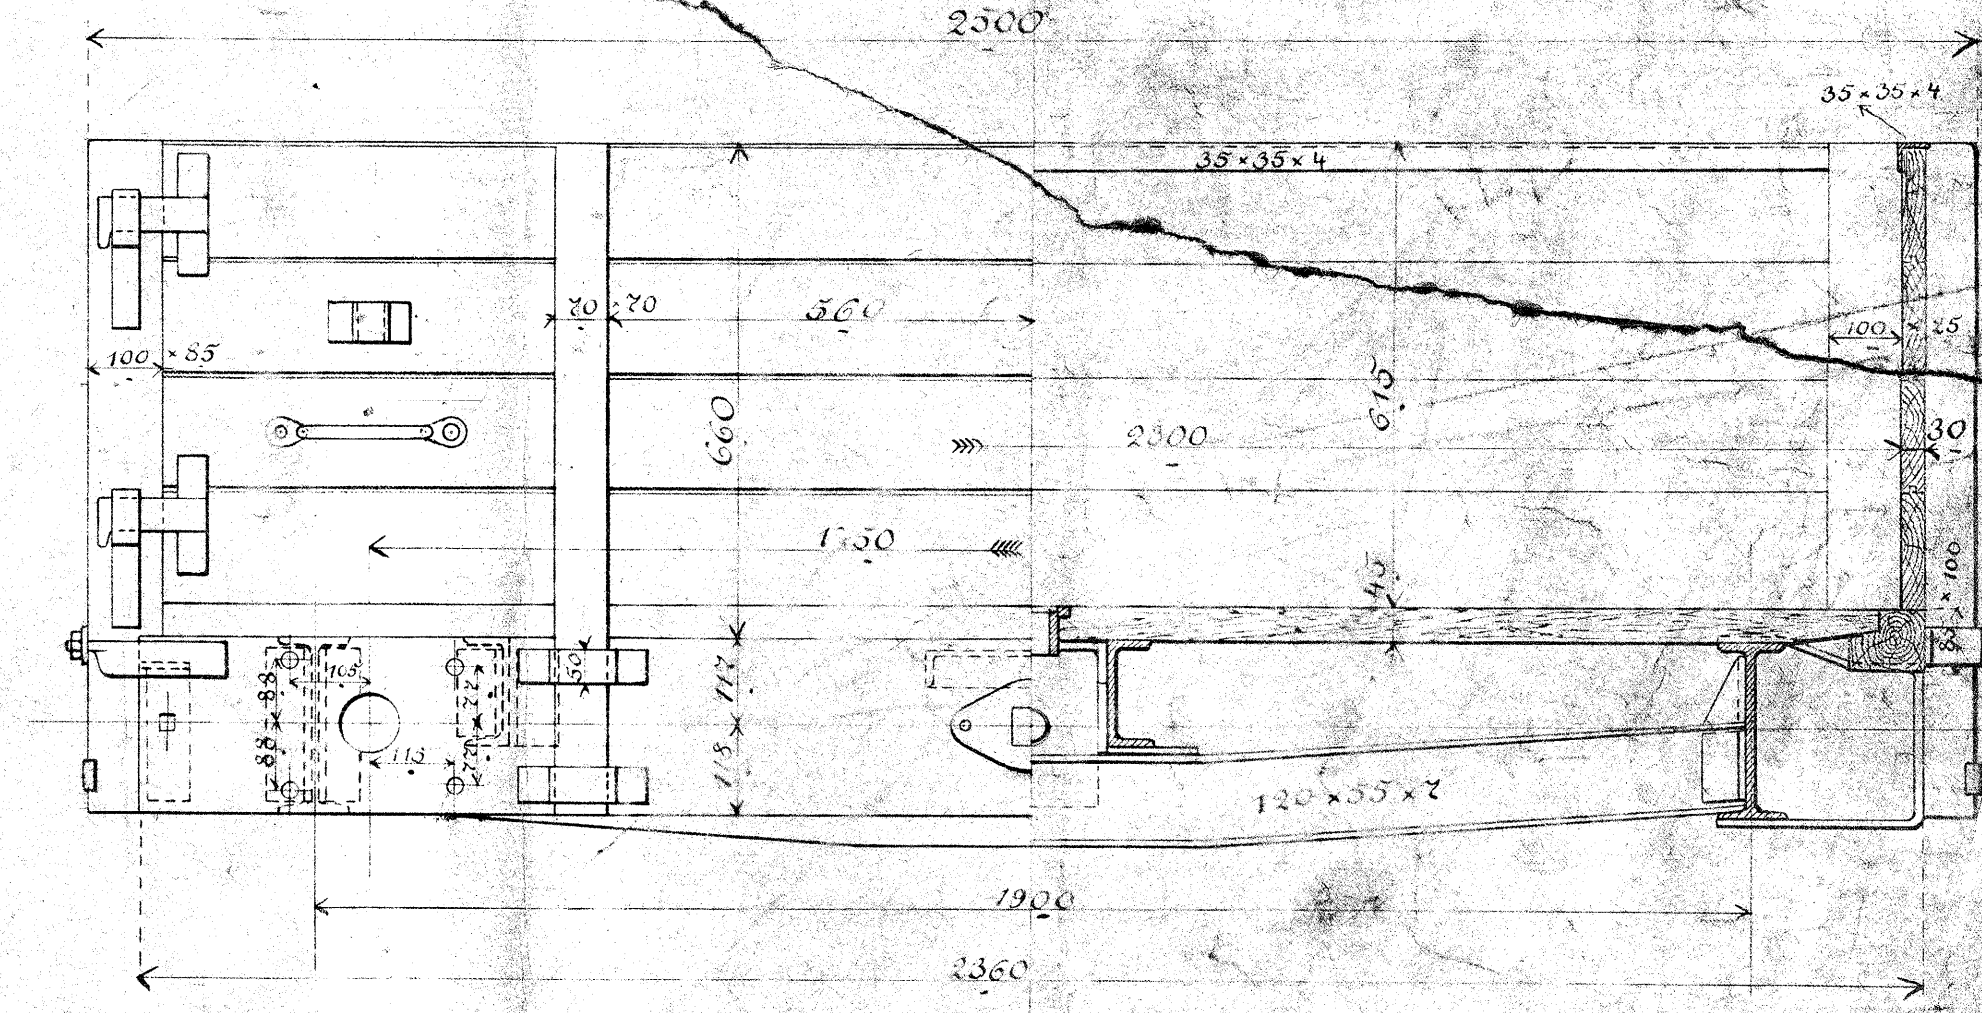
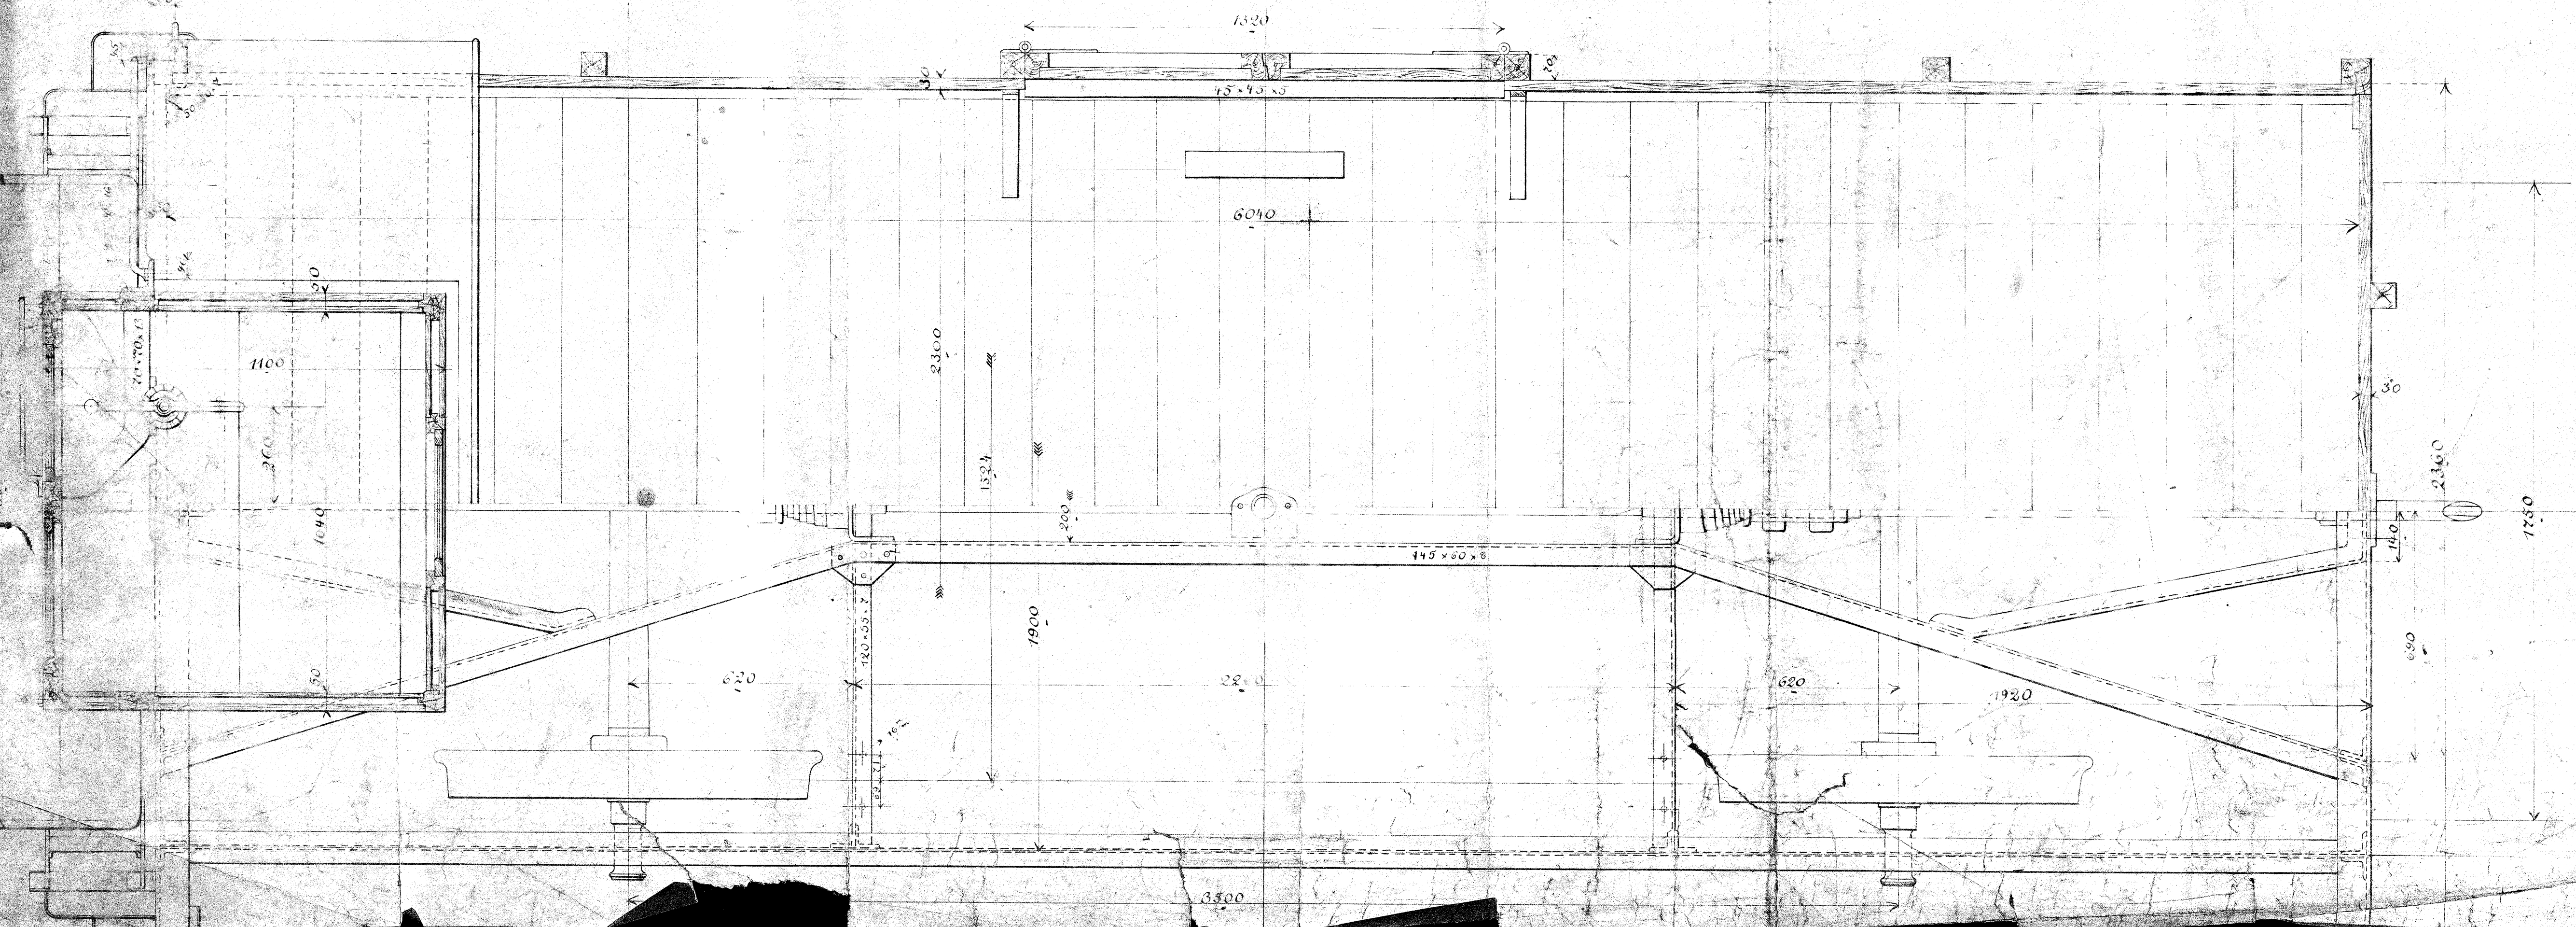
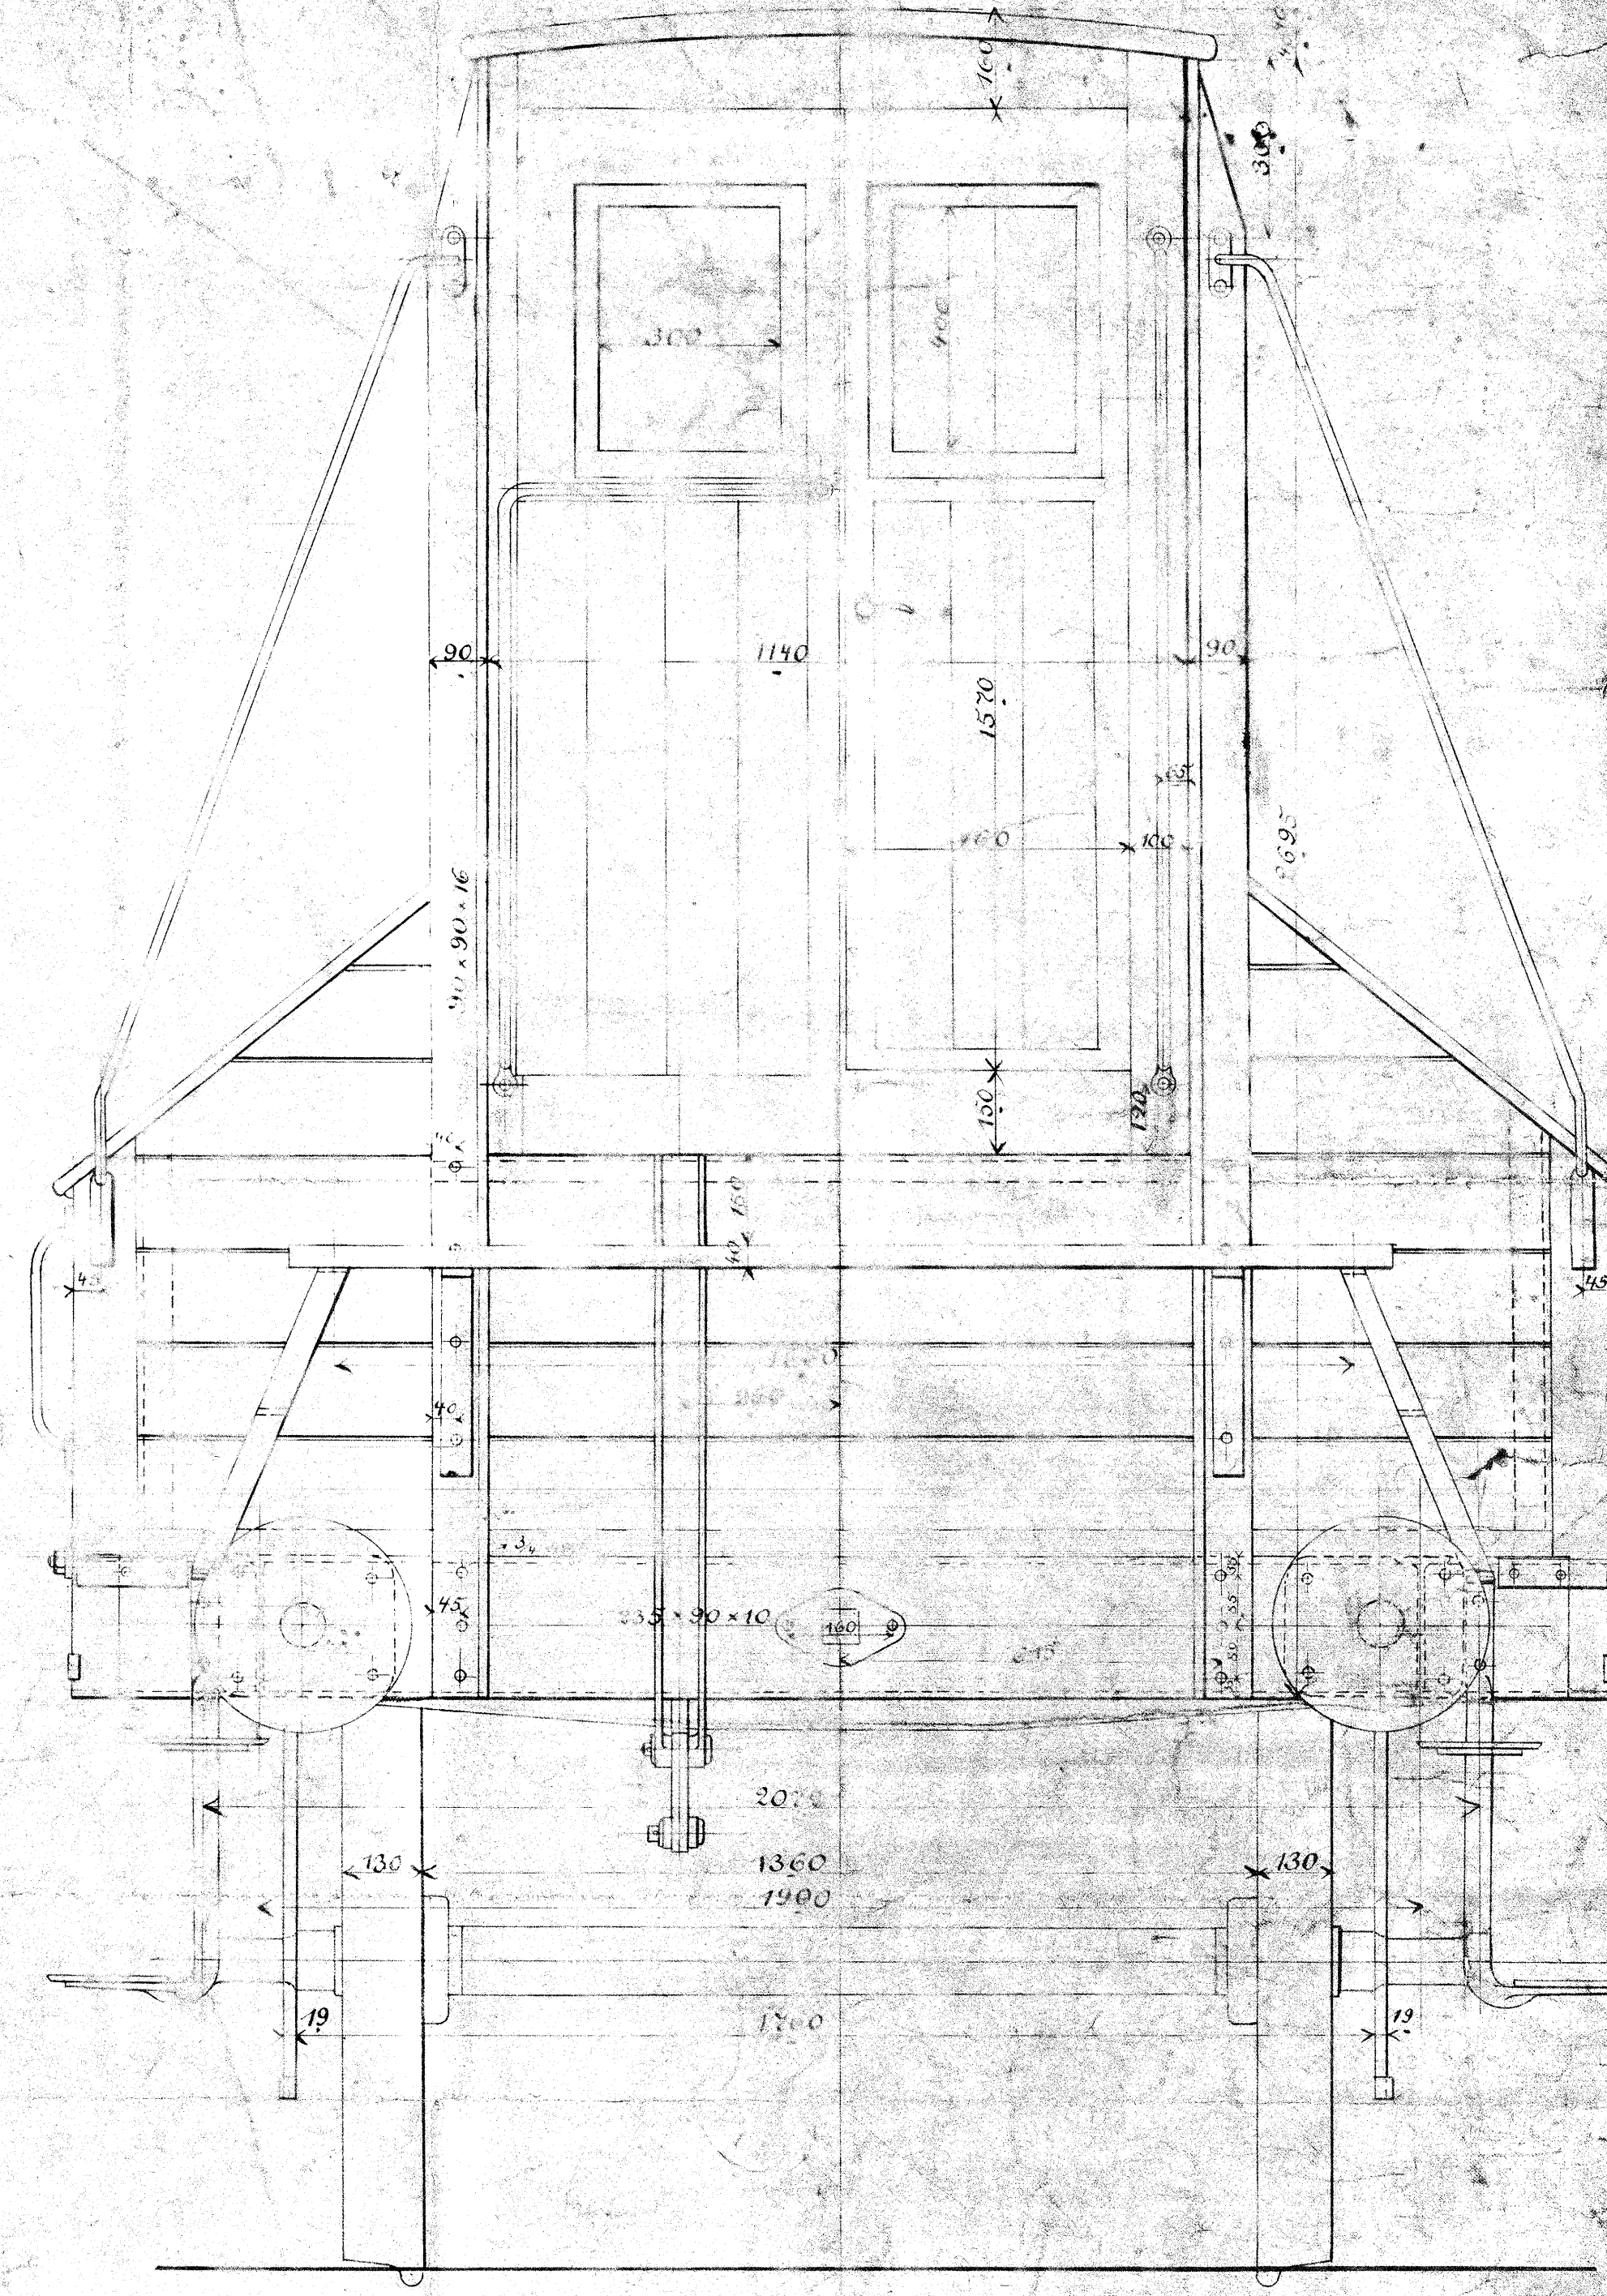


36.500 a. 825





Sandra i Randers.

Godsvoan Litra C med Skruvremse
til Vadsøhovedbanen
by 1891.

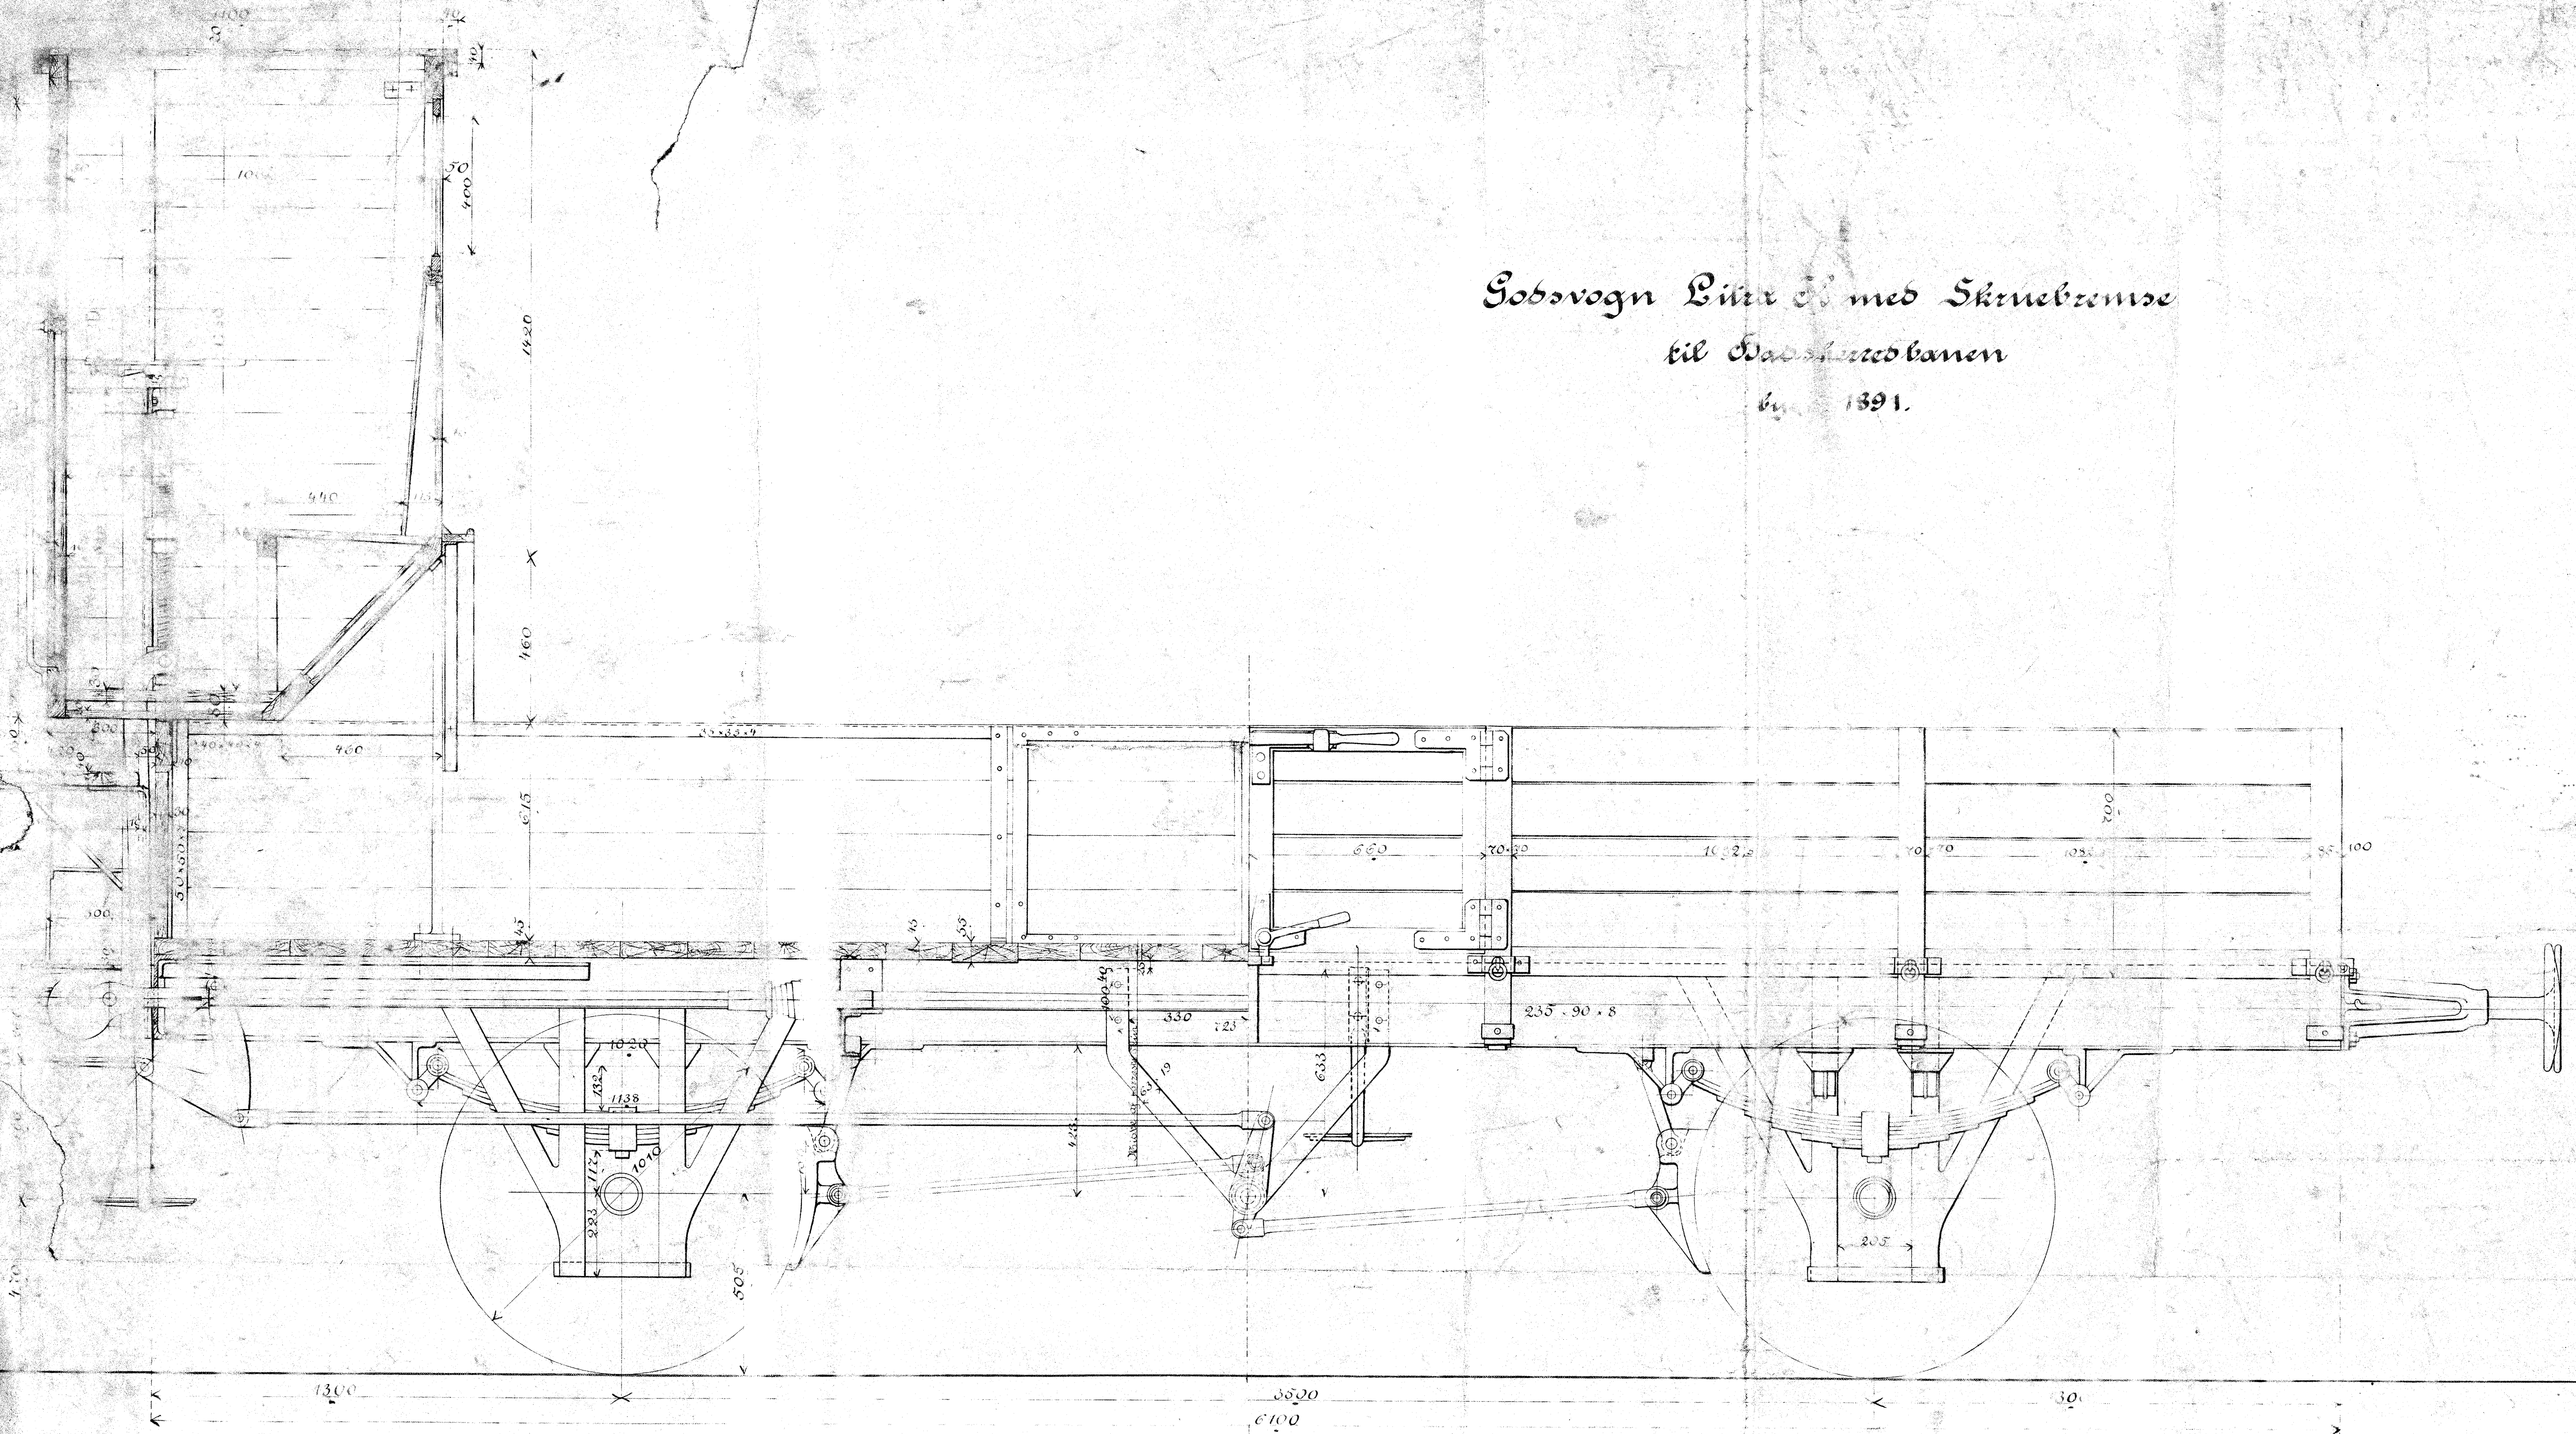

Sandra i Juli 1891.
Planarbejdet.
by 1891.

Sobrovgn Litra J med Skruvbrems
 til Raststasjonen
 1891.

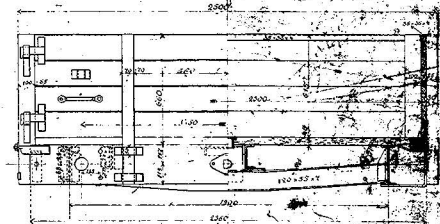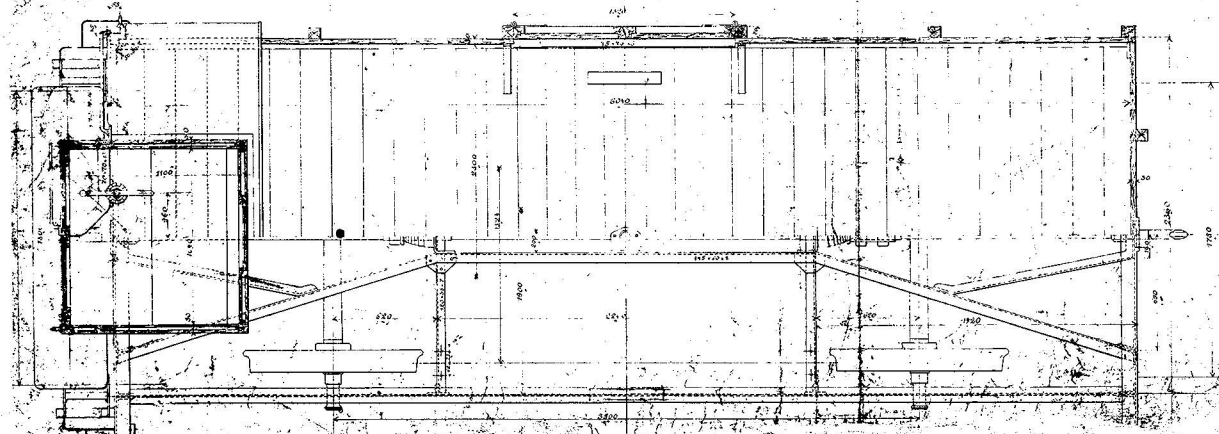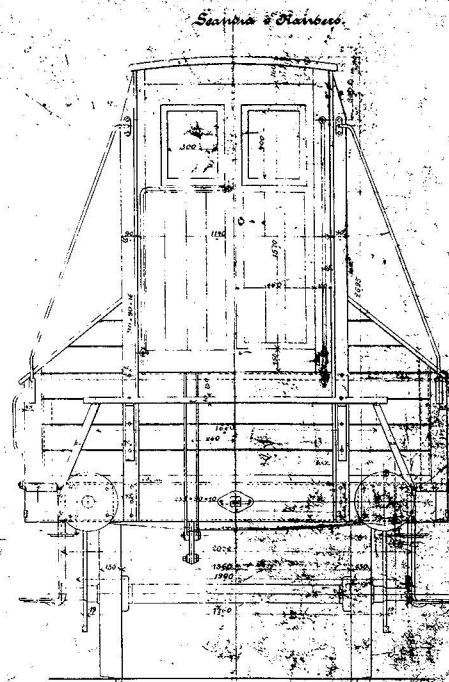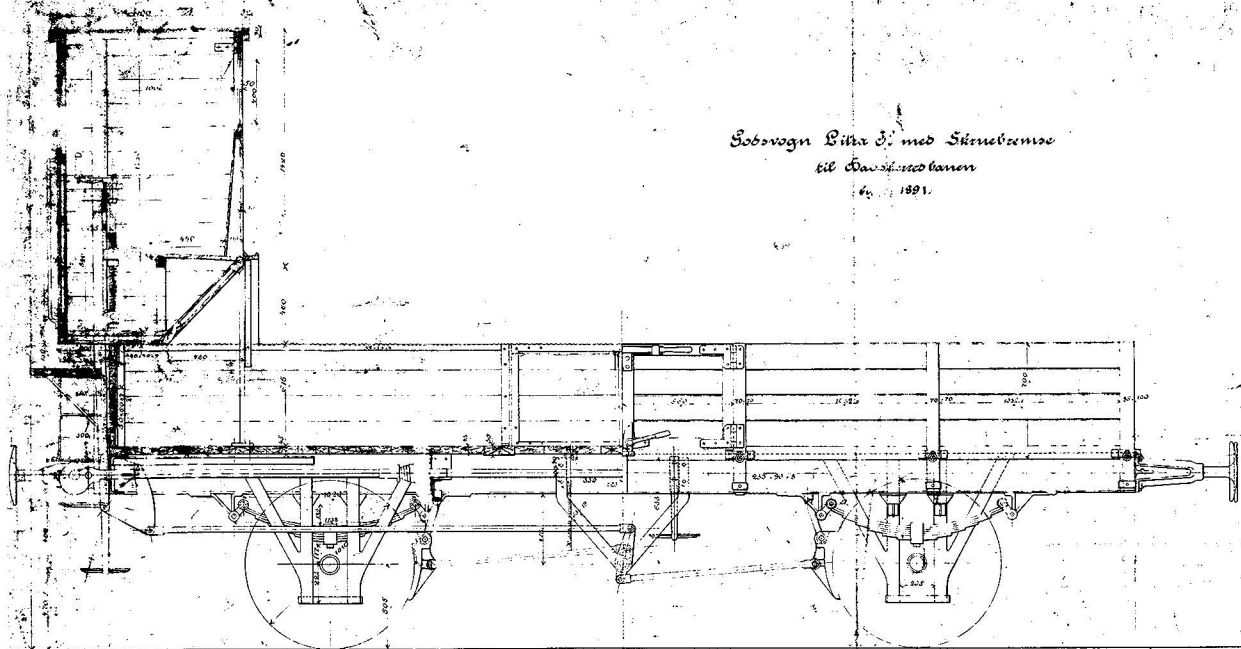

Samborg Juli 1891.
 Konstruktion.

1:45 K 121 m/f₁