



Hædeby Station.

Planumshøte: 18.15. Skinneshøte: 18.60.


1:500.

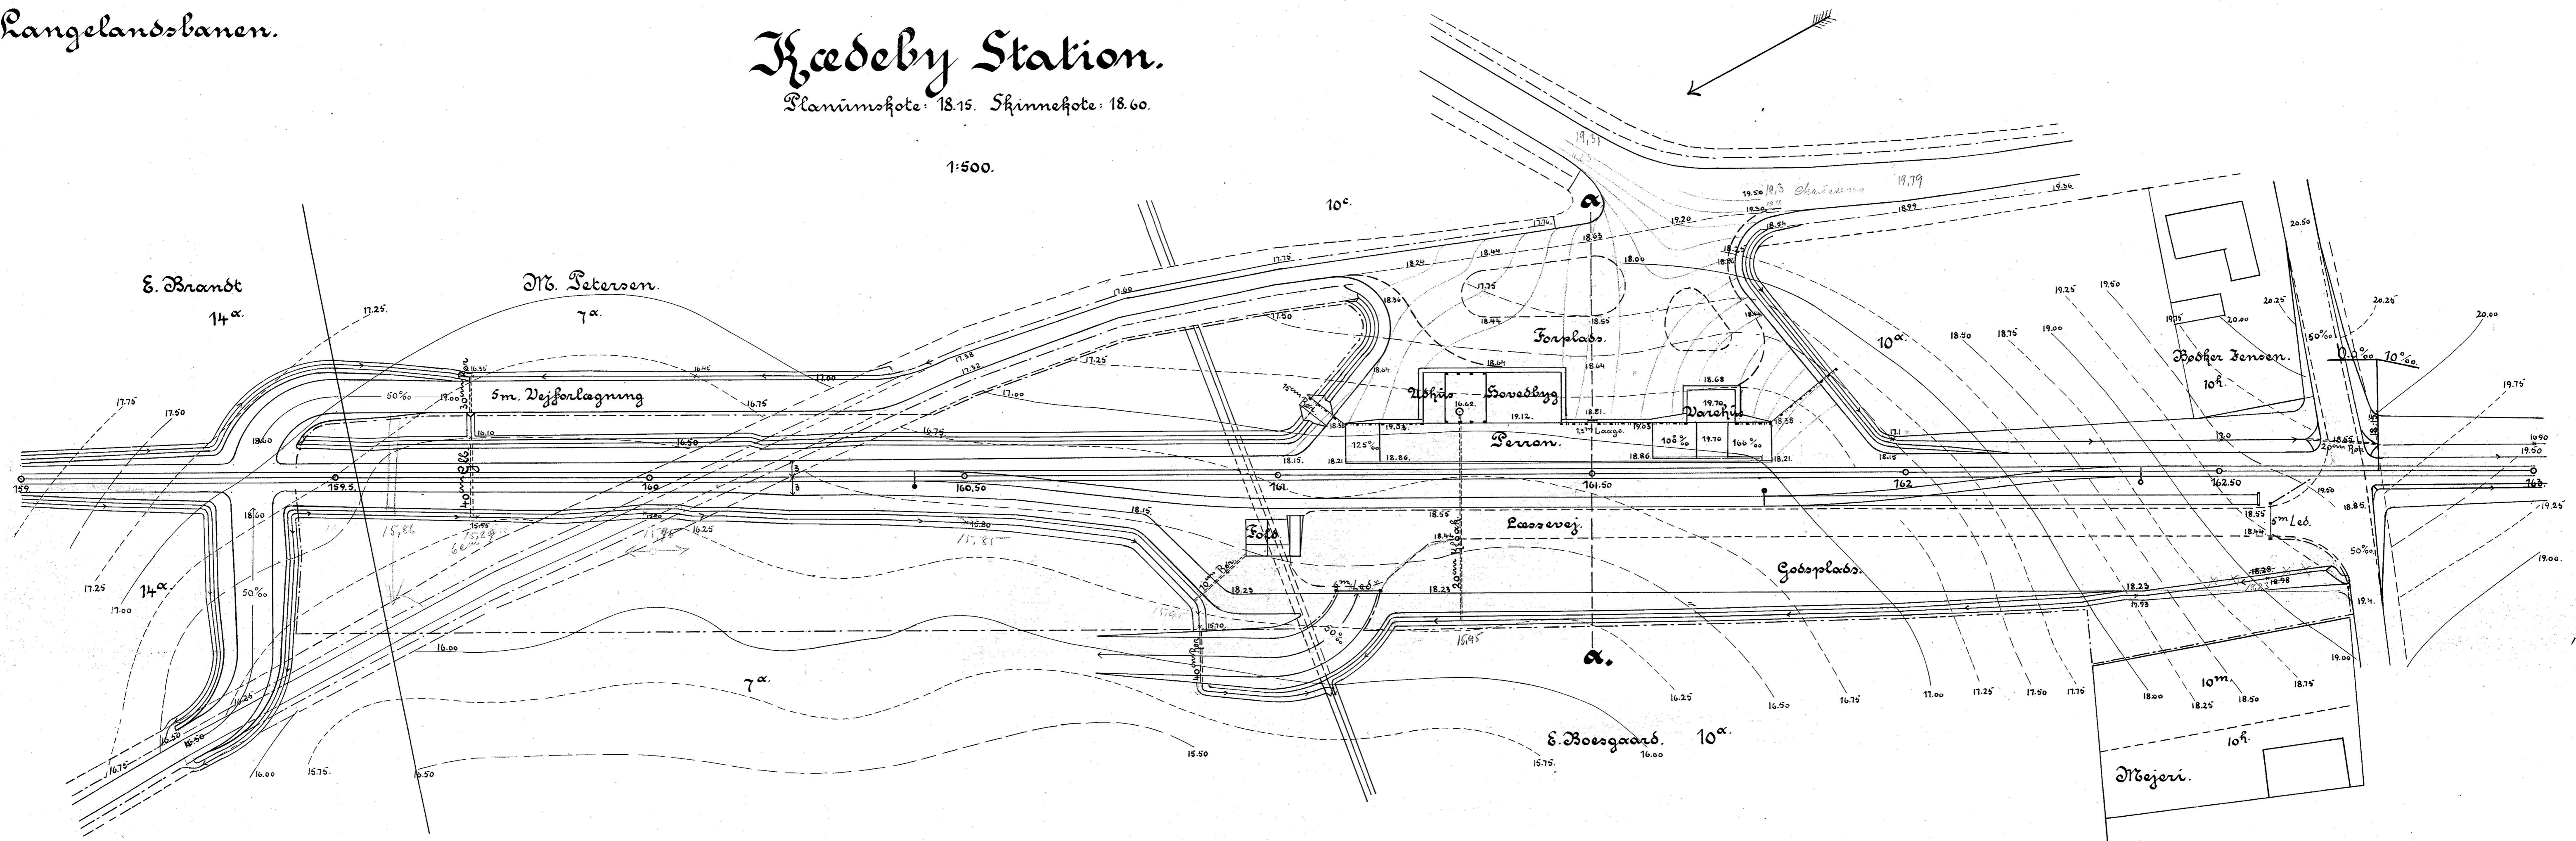

Snit a-a 1:100

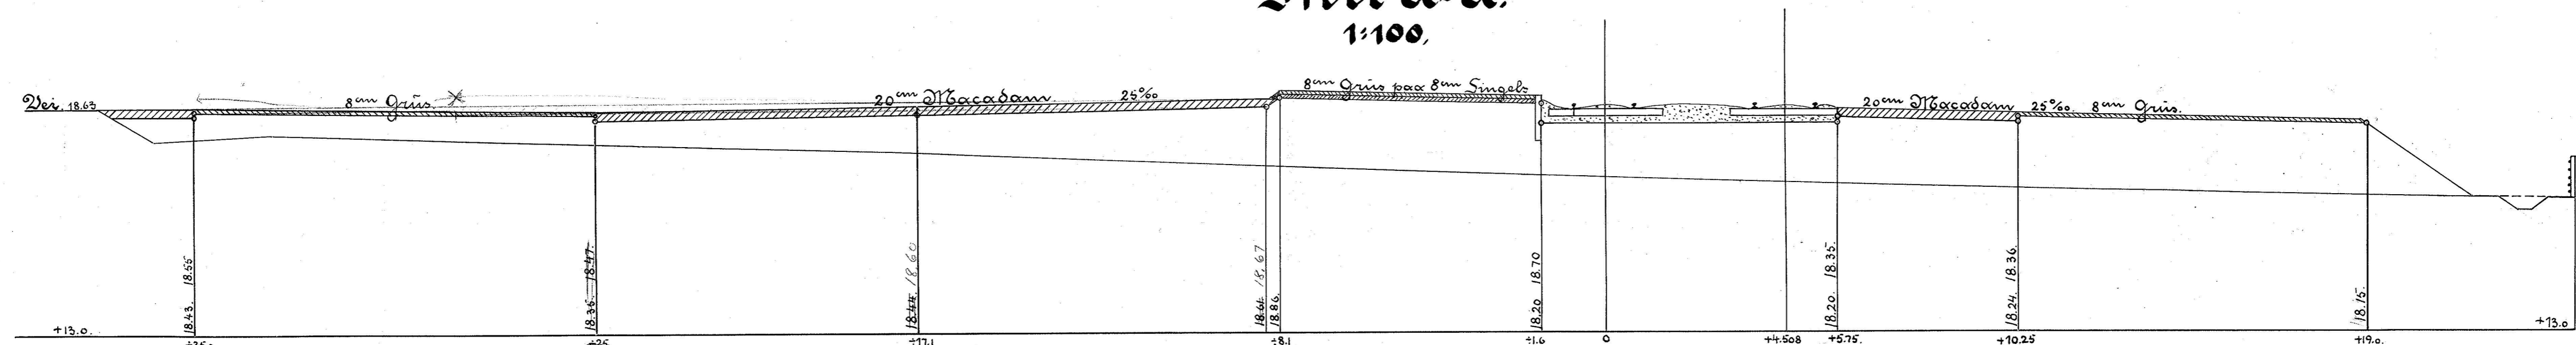

1:100.

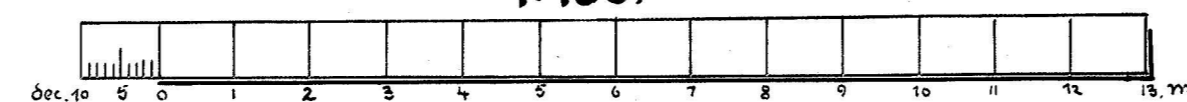

1:500.

