


Langlandsbanen.

Spordvidelse  
paa  
Rudkjøbing Station.

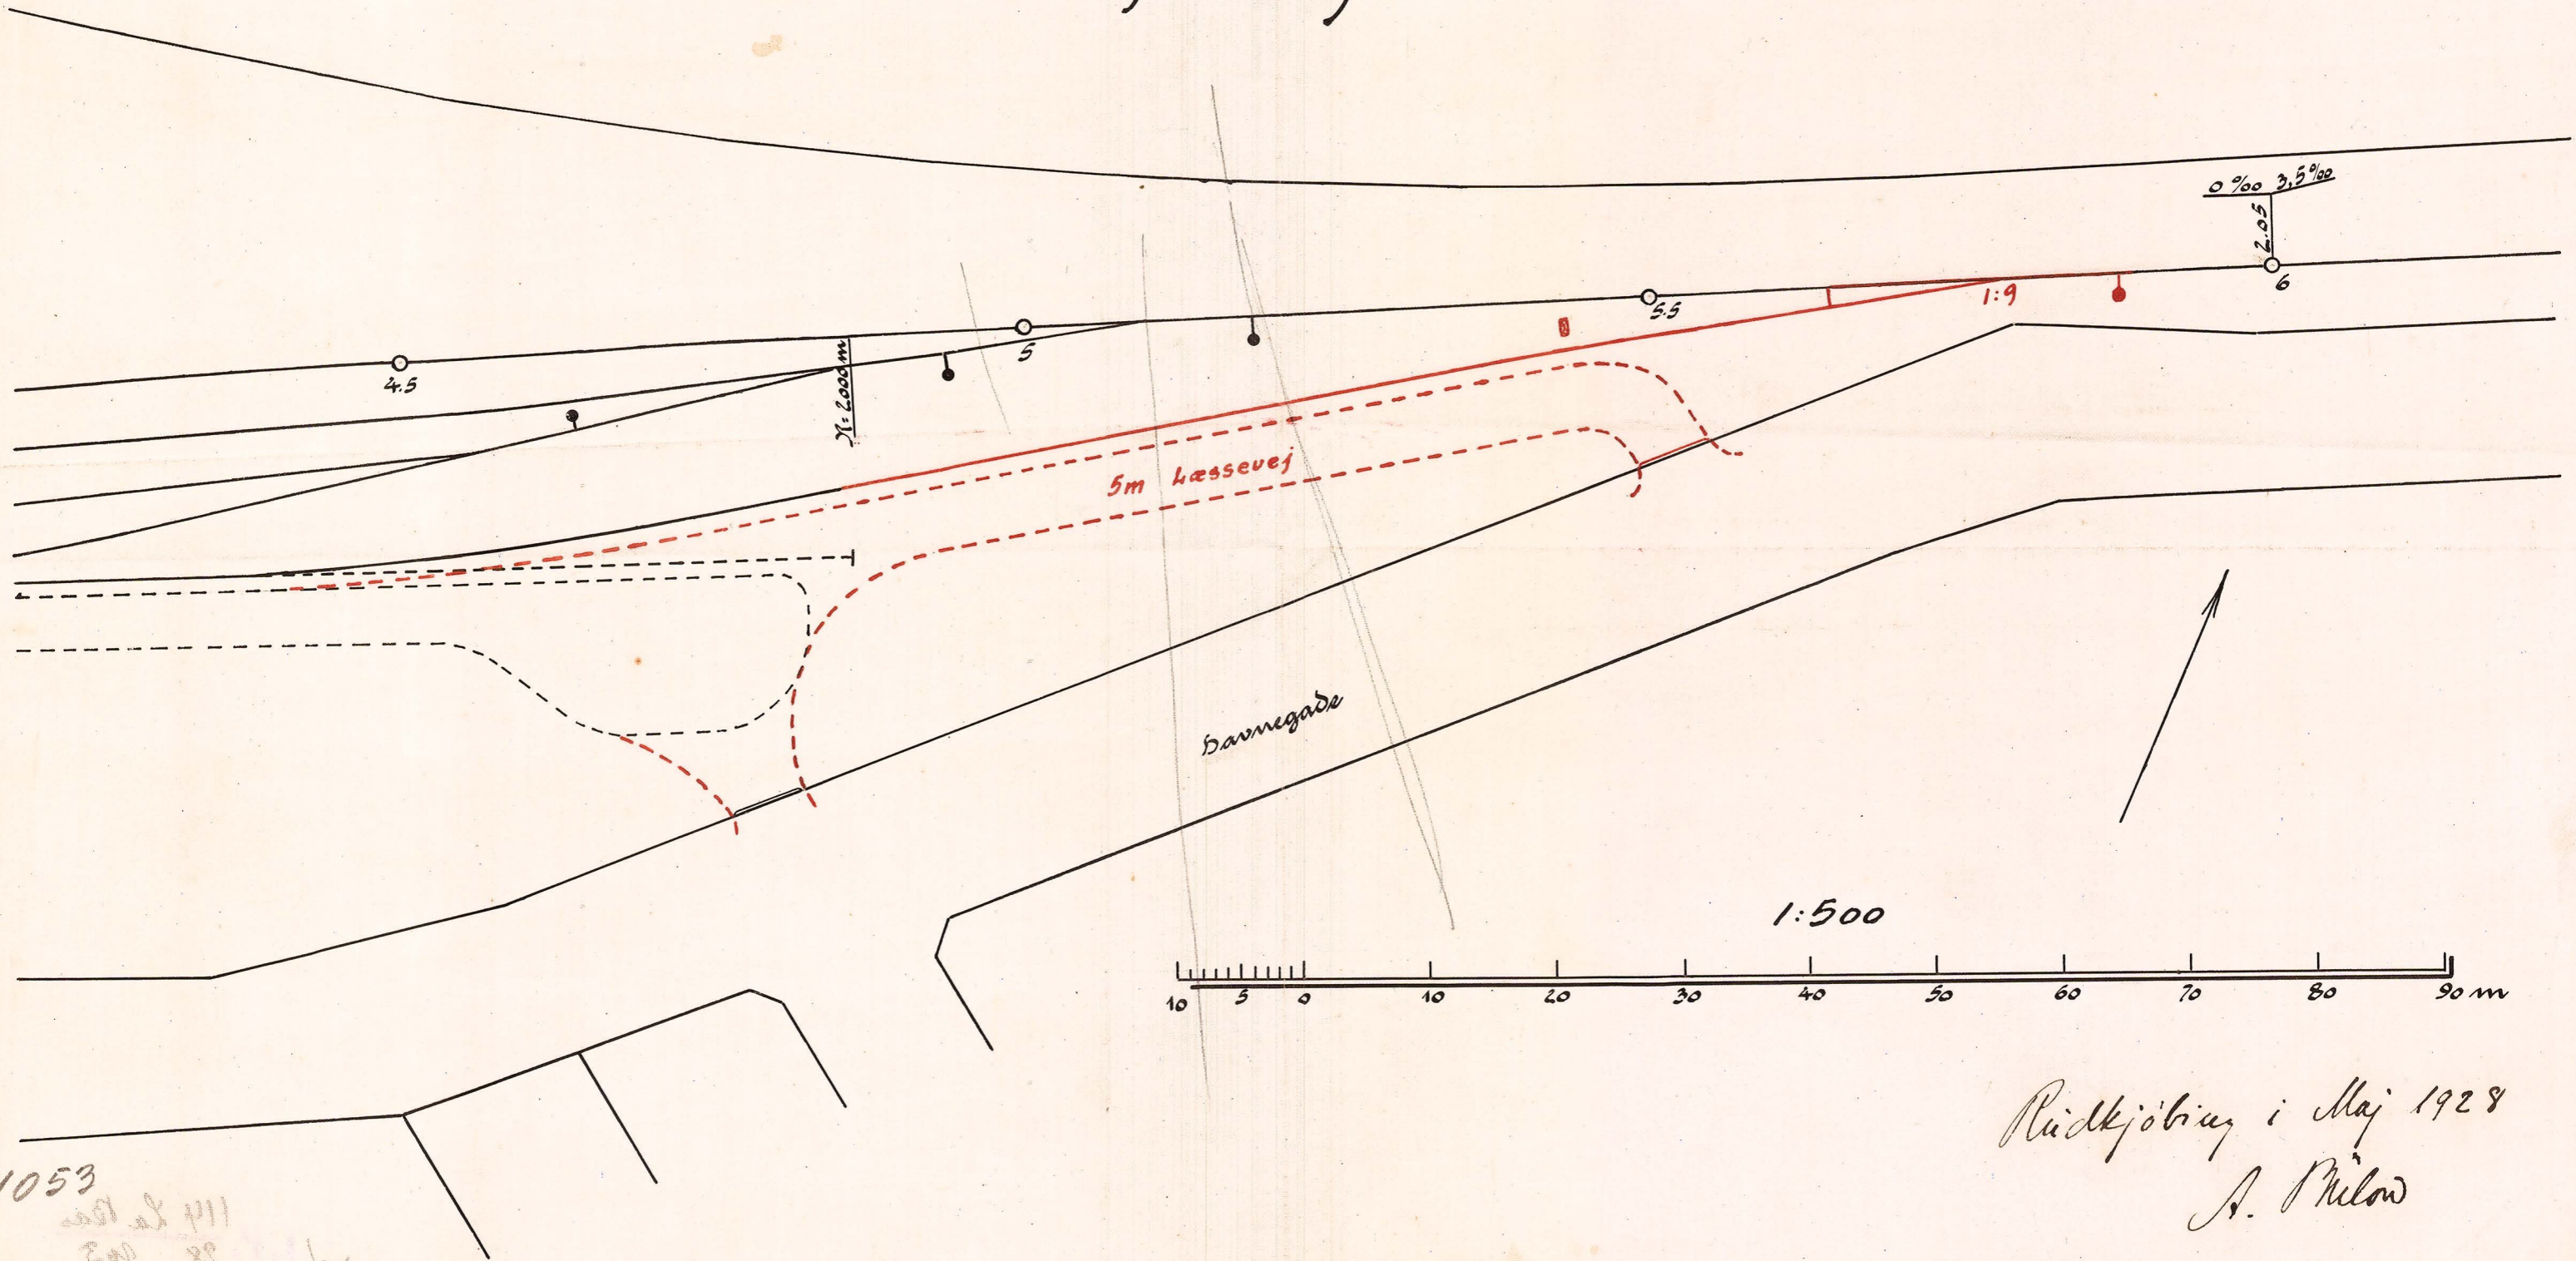

Rudkjøbing i Maj 1928  
A. Milow

21053  
111  
88

OFF. V.R.B. NO. 3280/18 28