


7.5 m. Viadukt n. B. i St. 148-49

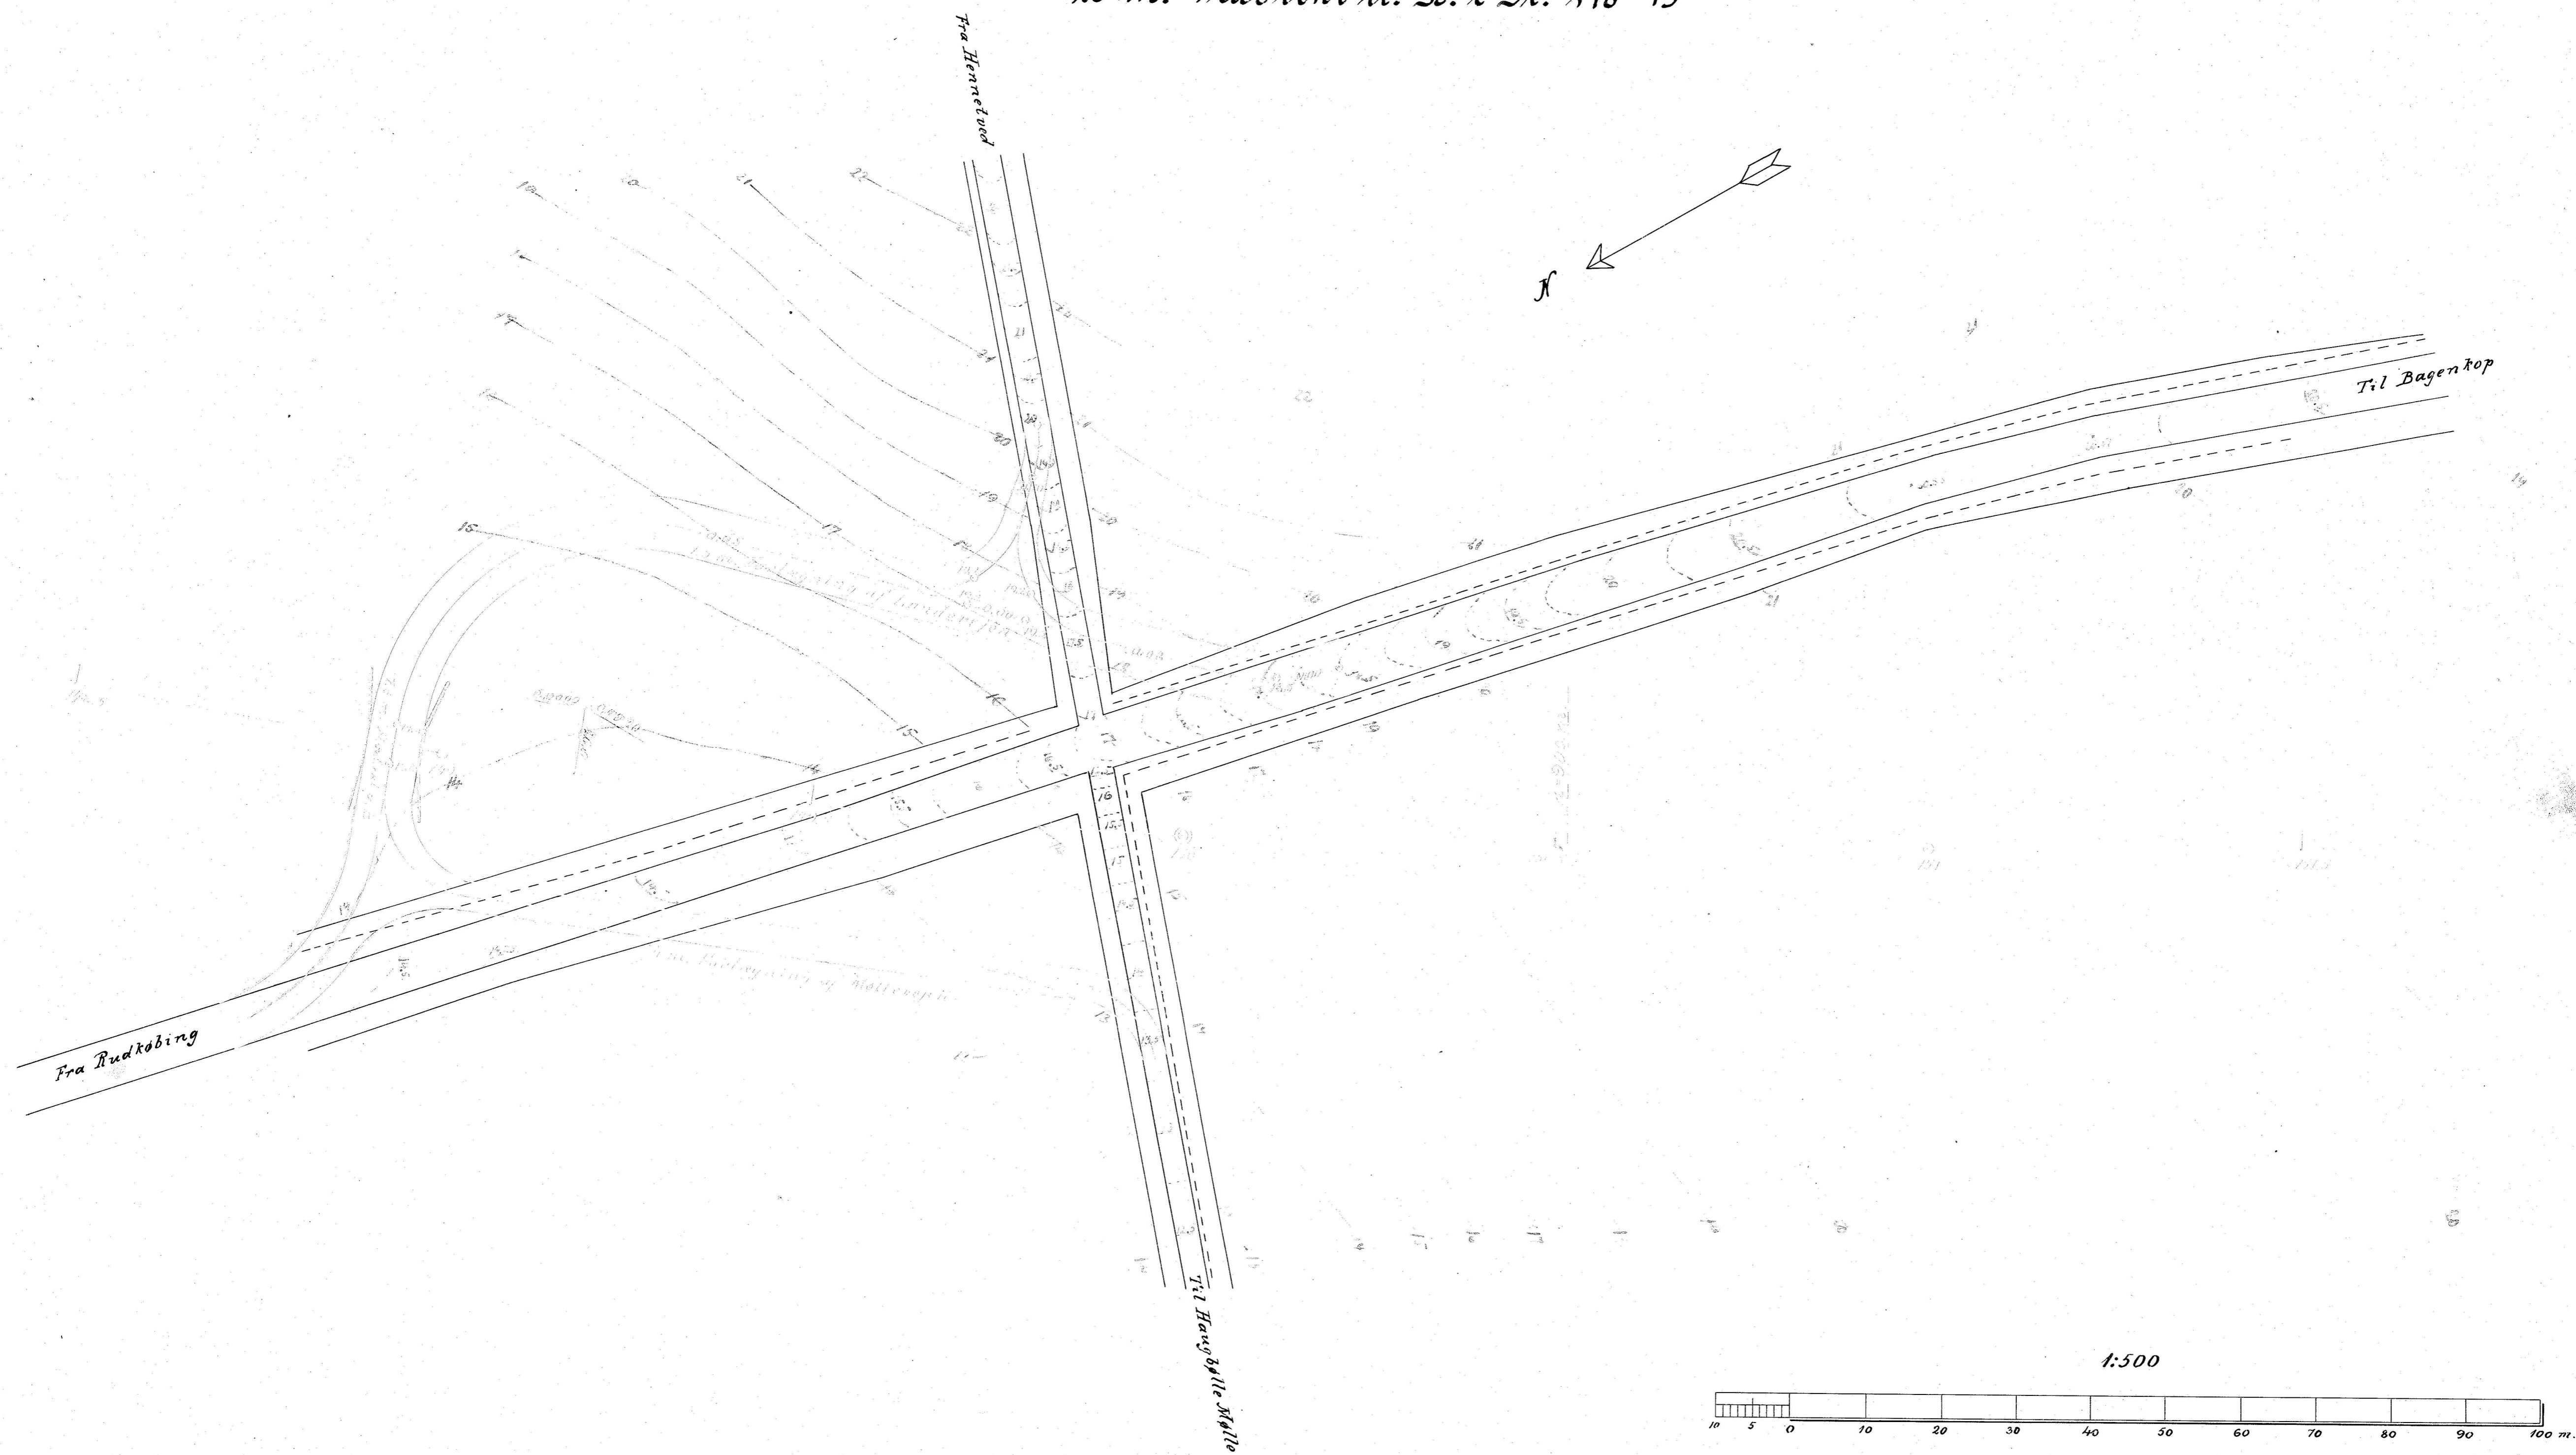

1:500

