


LANGELANDSBANEN.

PLANUMS FOR ANDRING.

St. 264.5 - 268.5

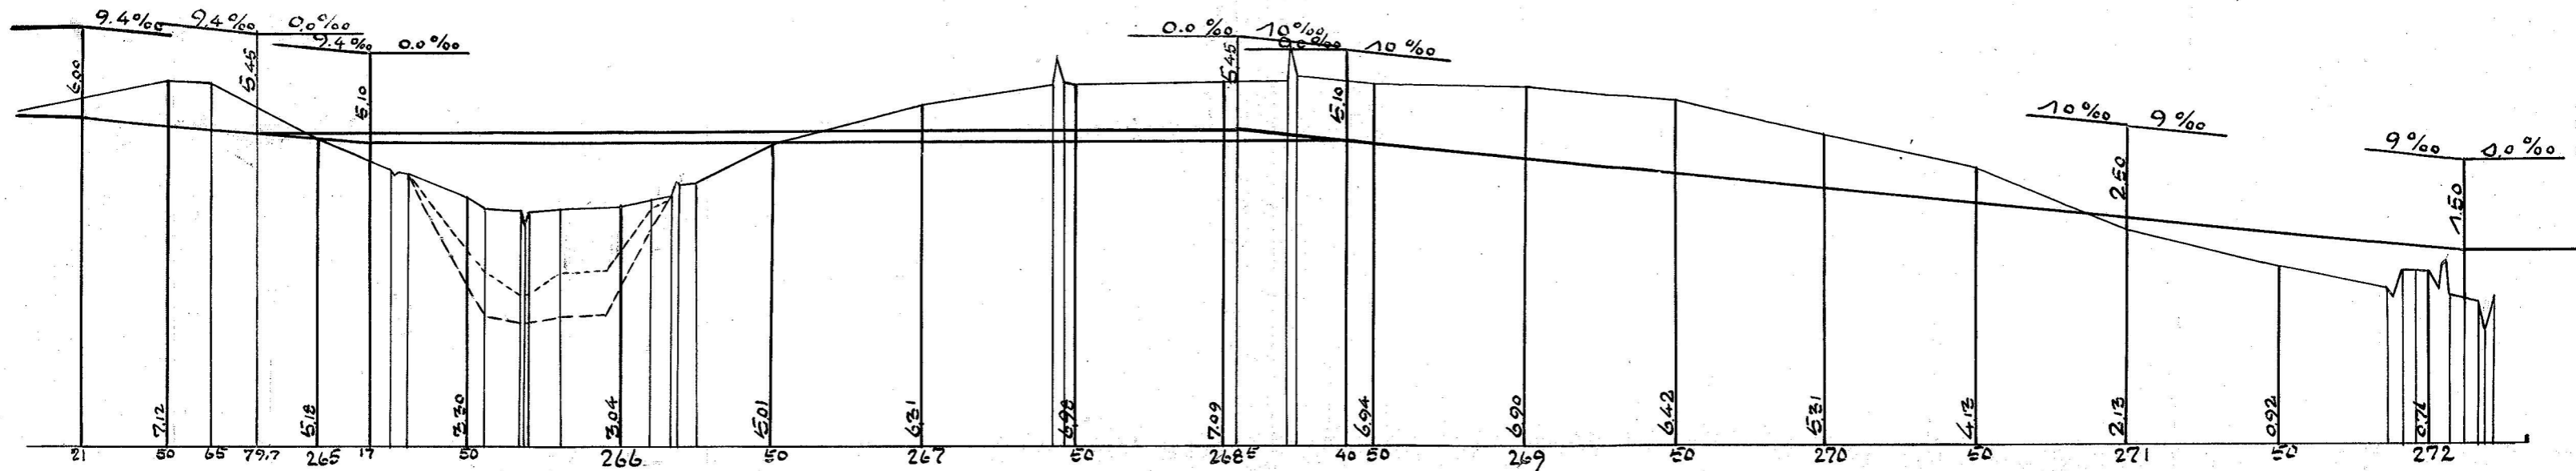

13018