



# LANGELANDSBANKEN.

## STATIONEN: BAGENKOP.


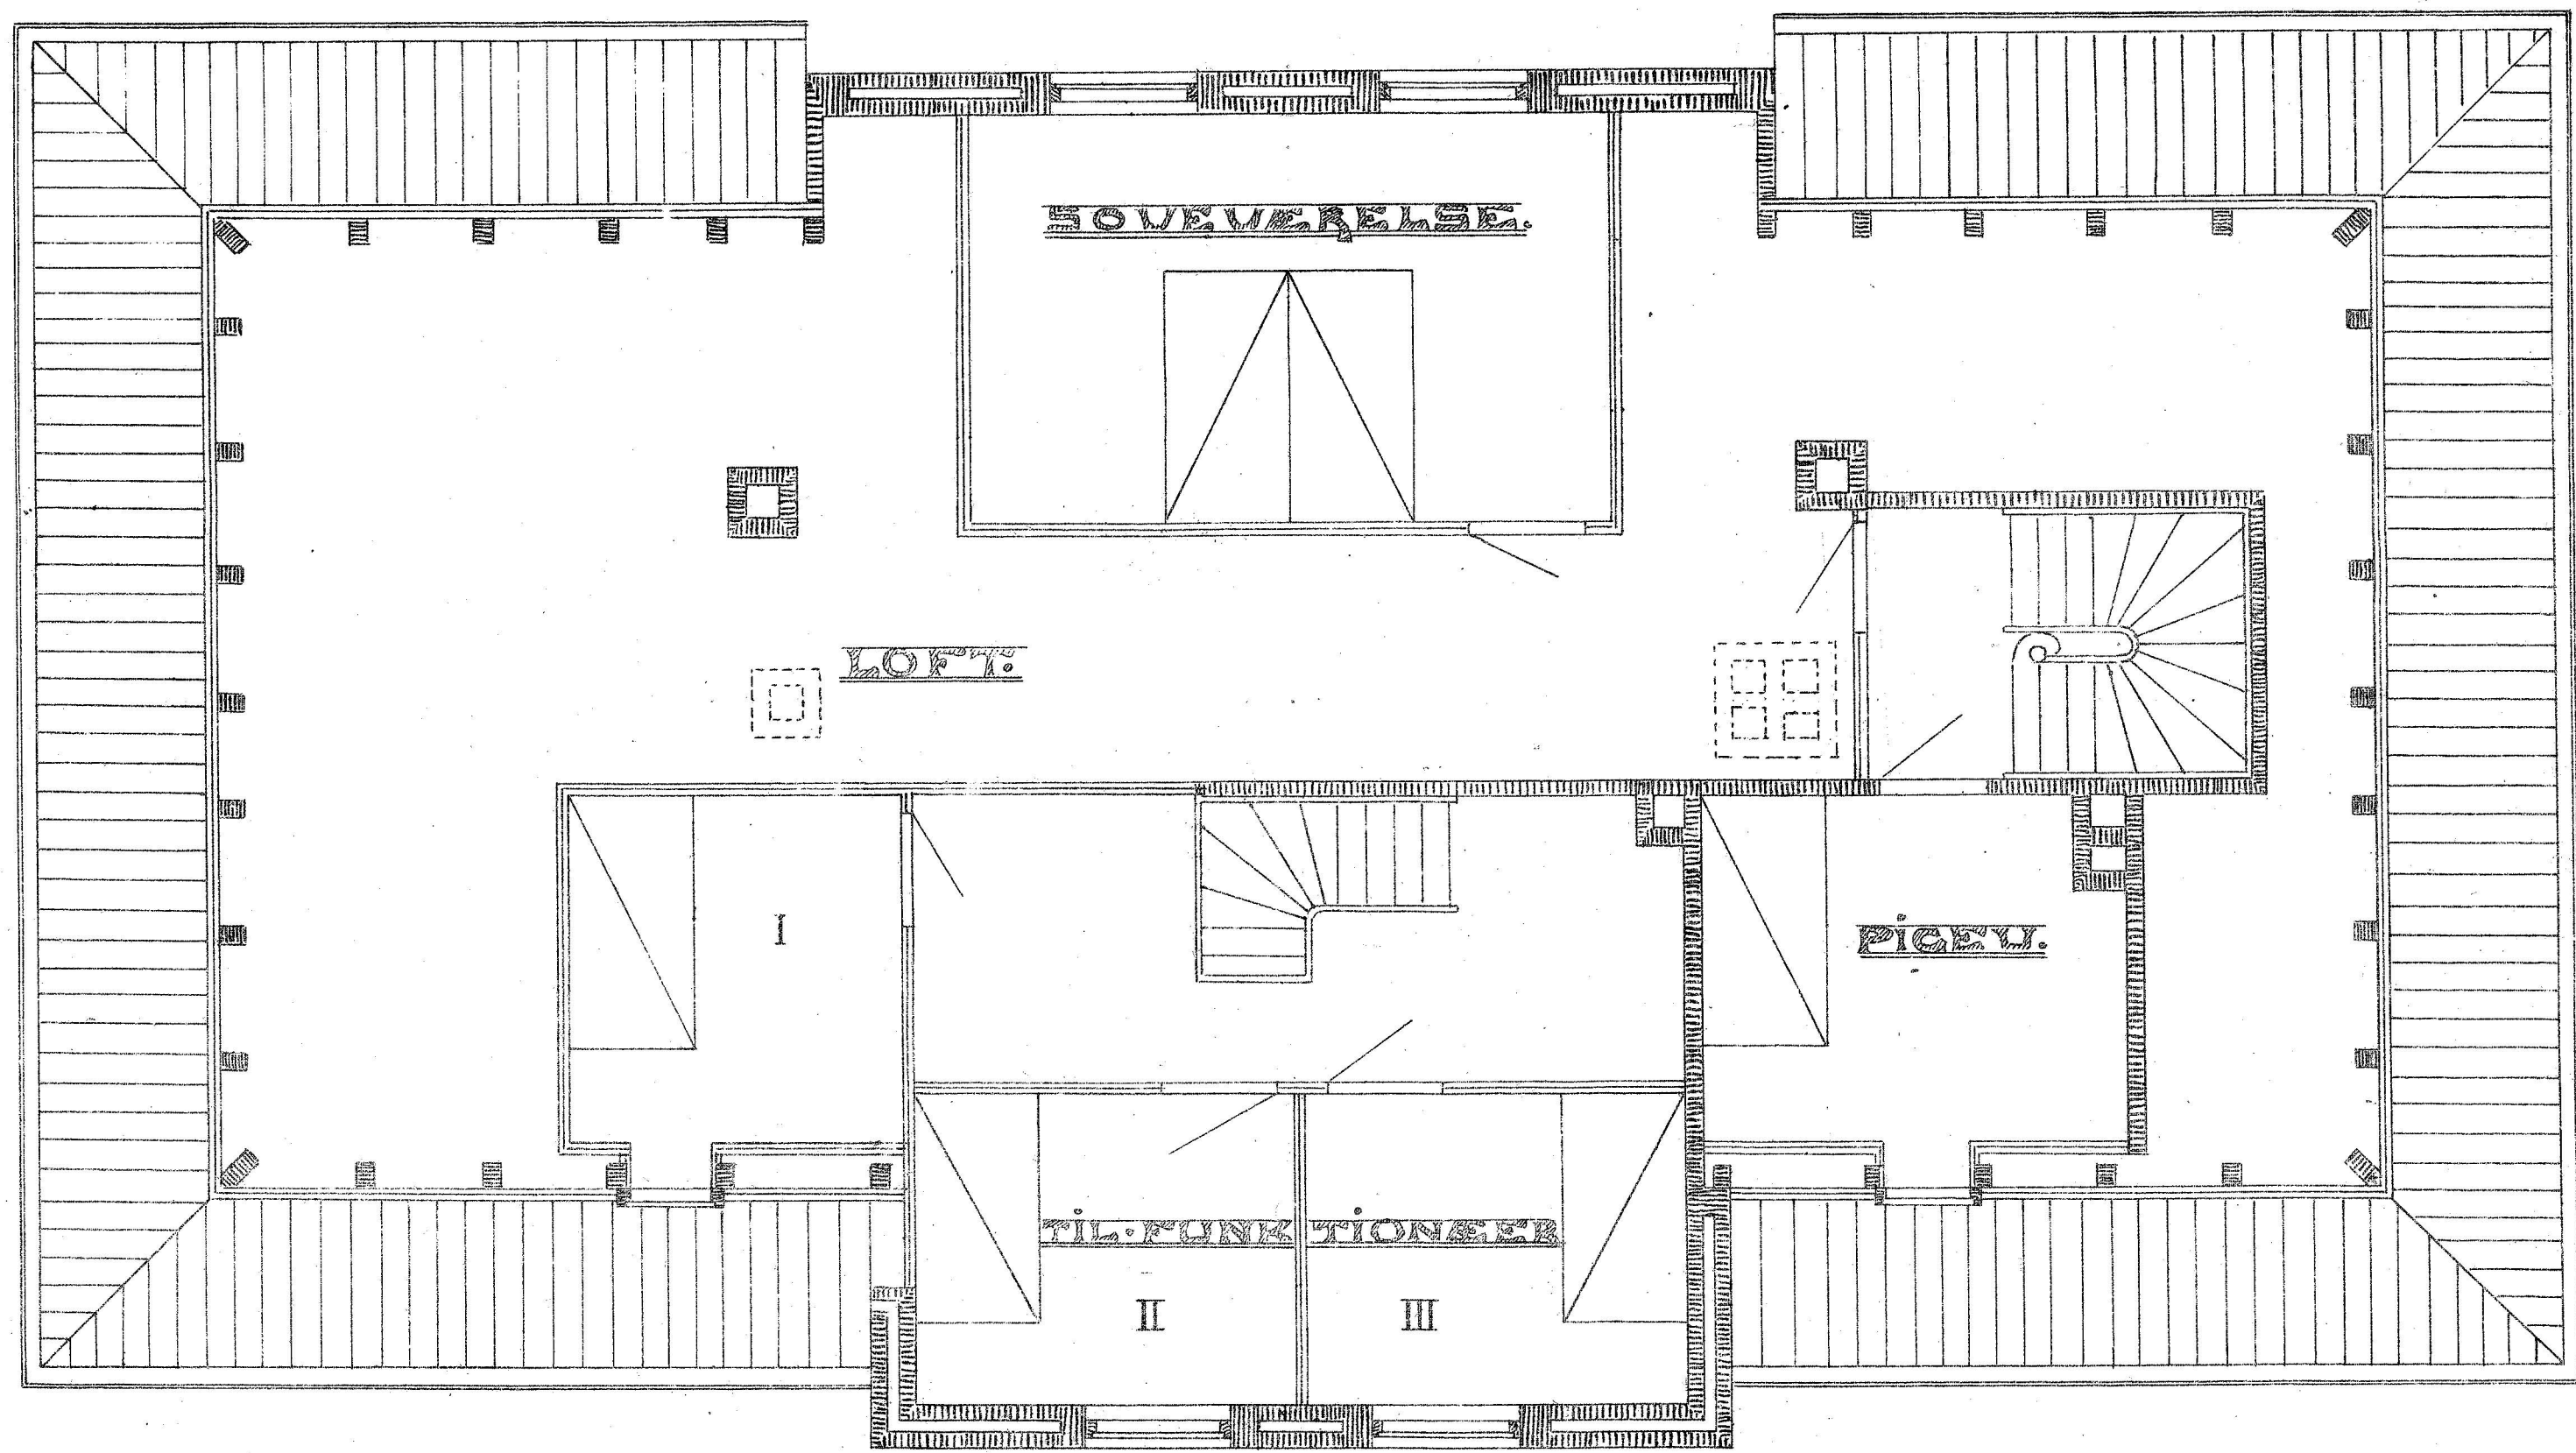


LOFTSPLAN.


29' 11 1/2"

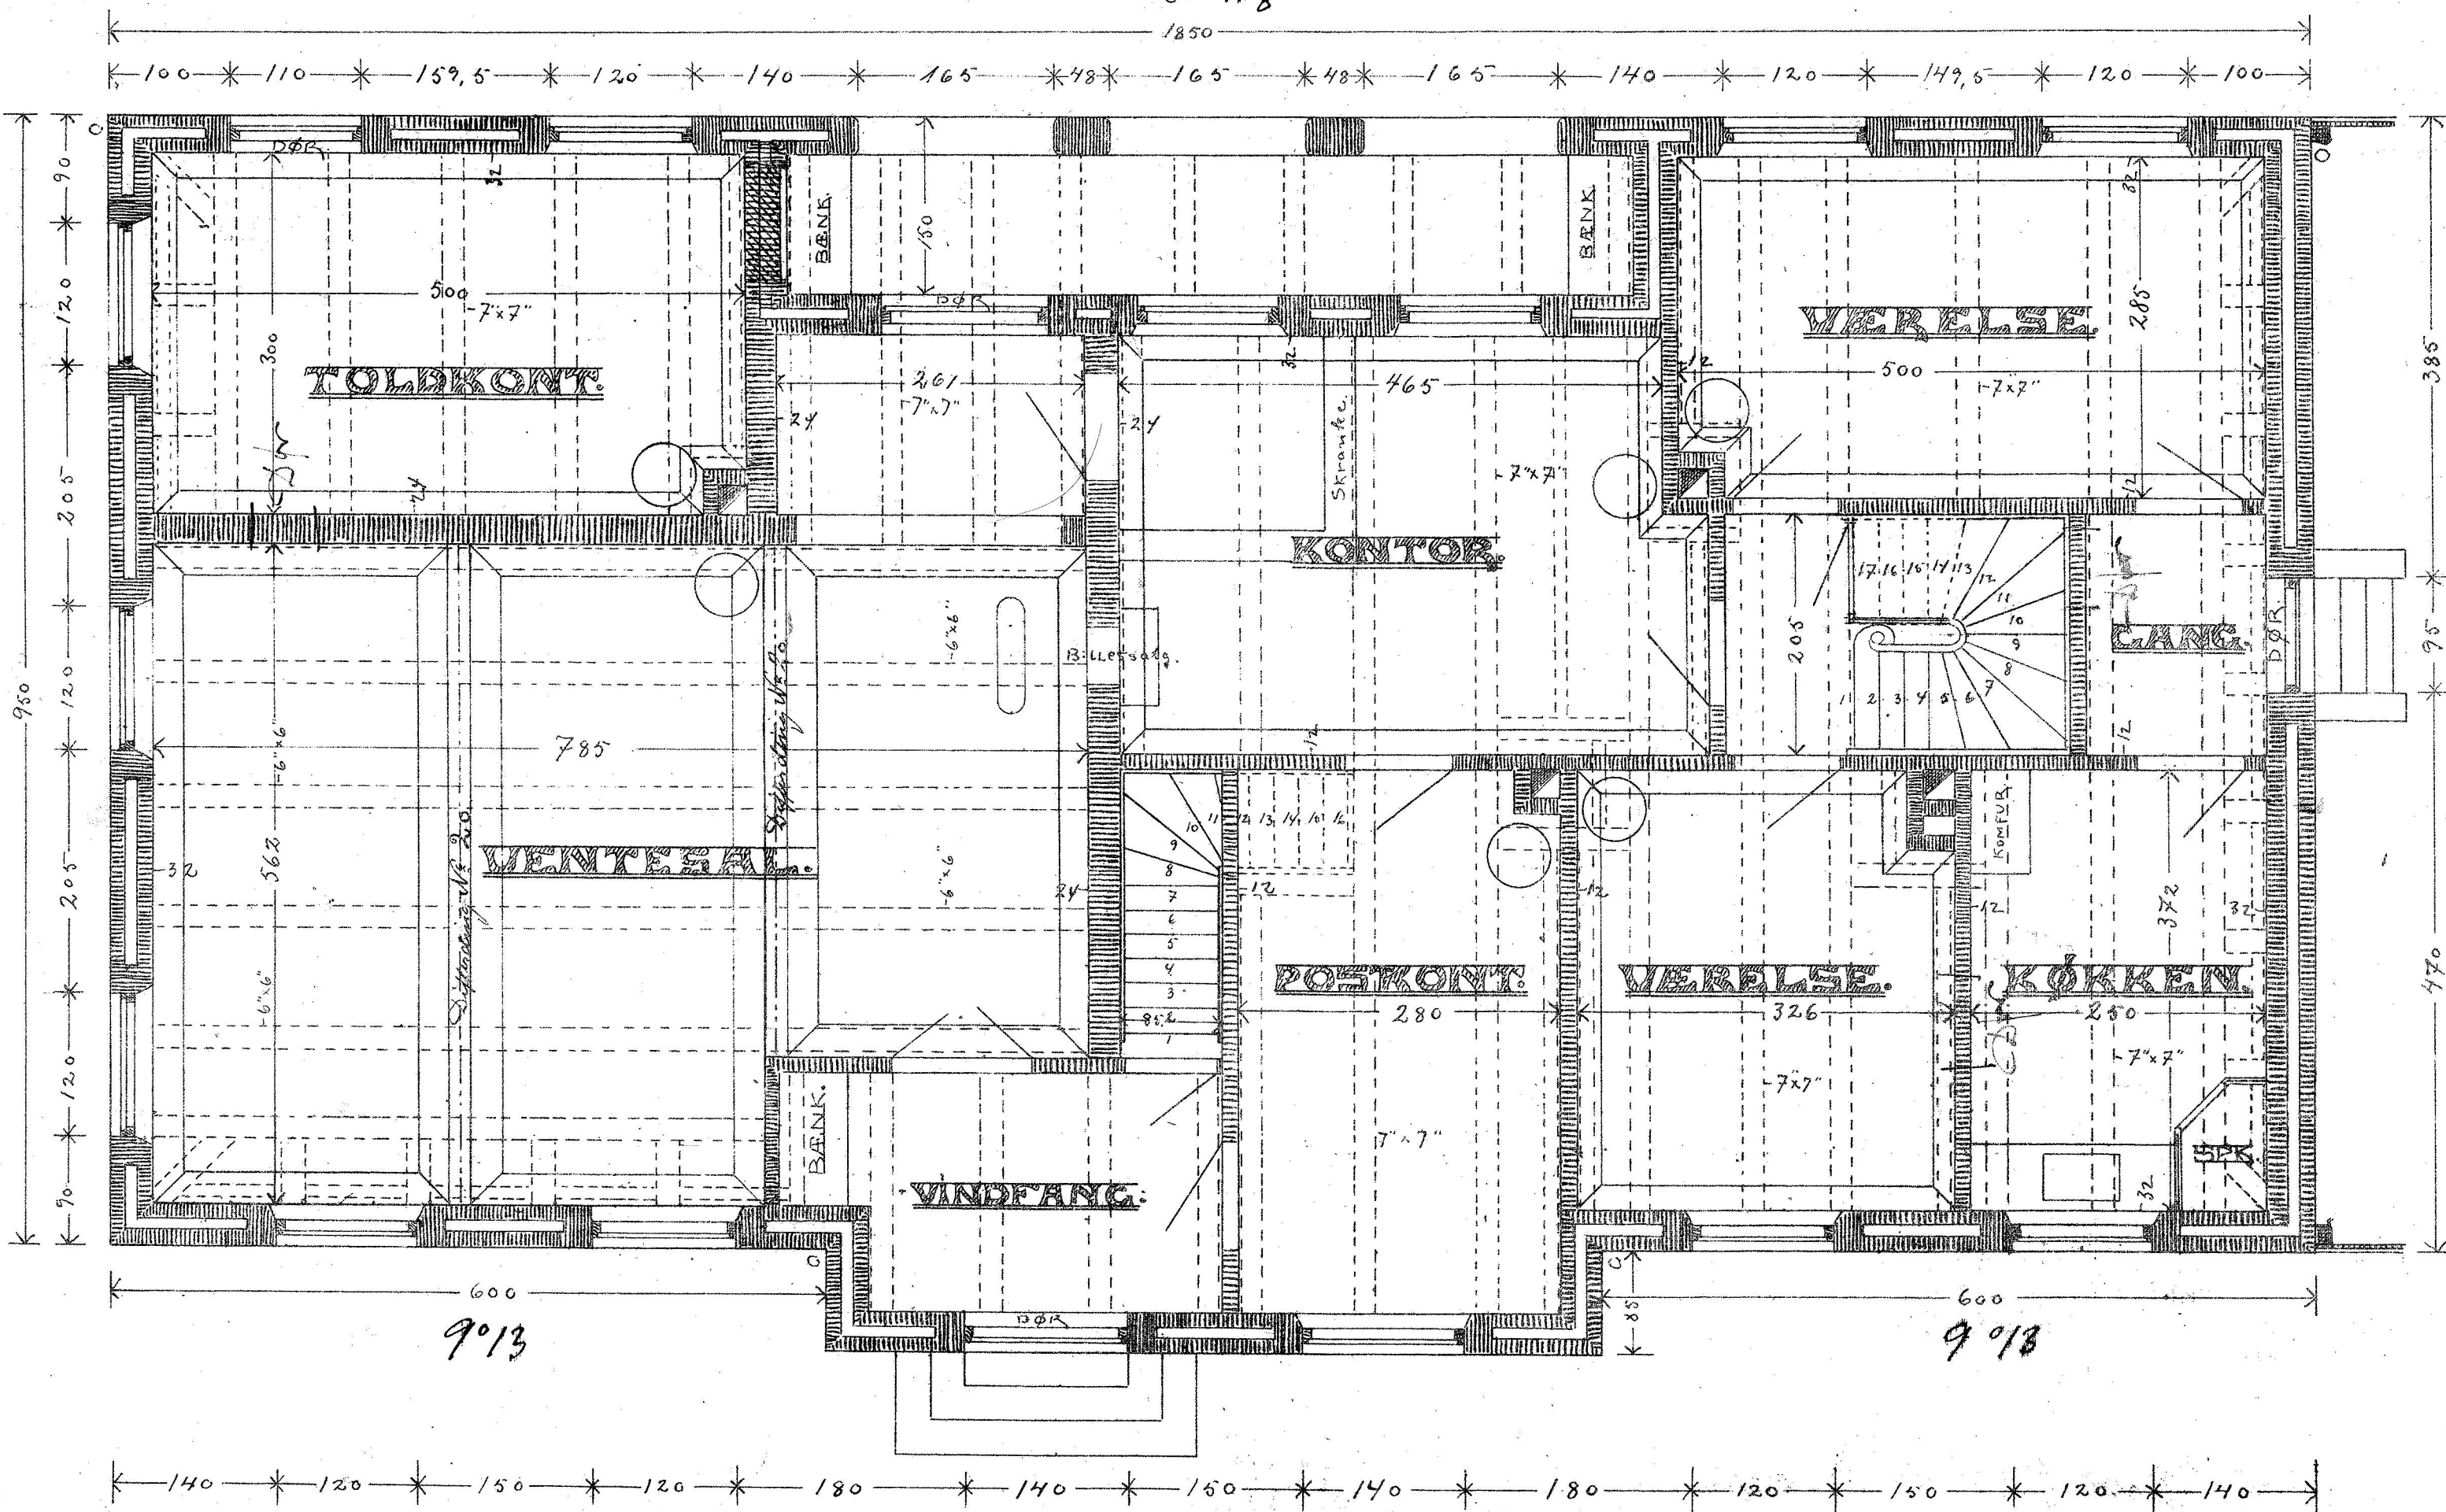

STUEPLAN.

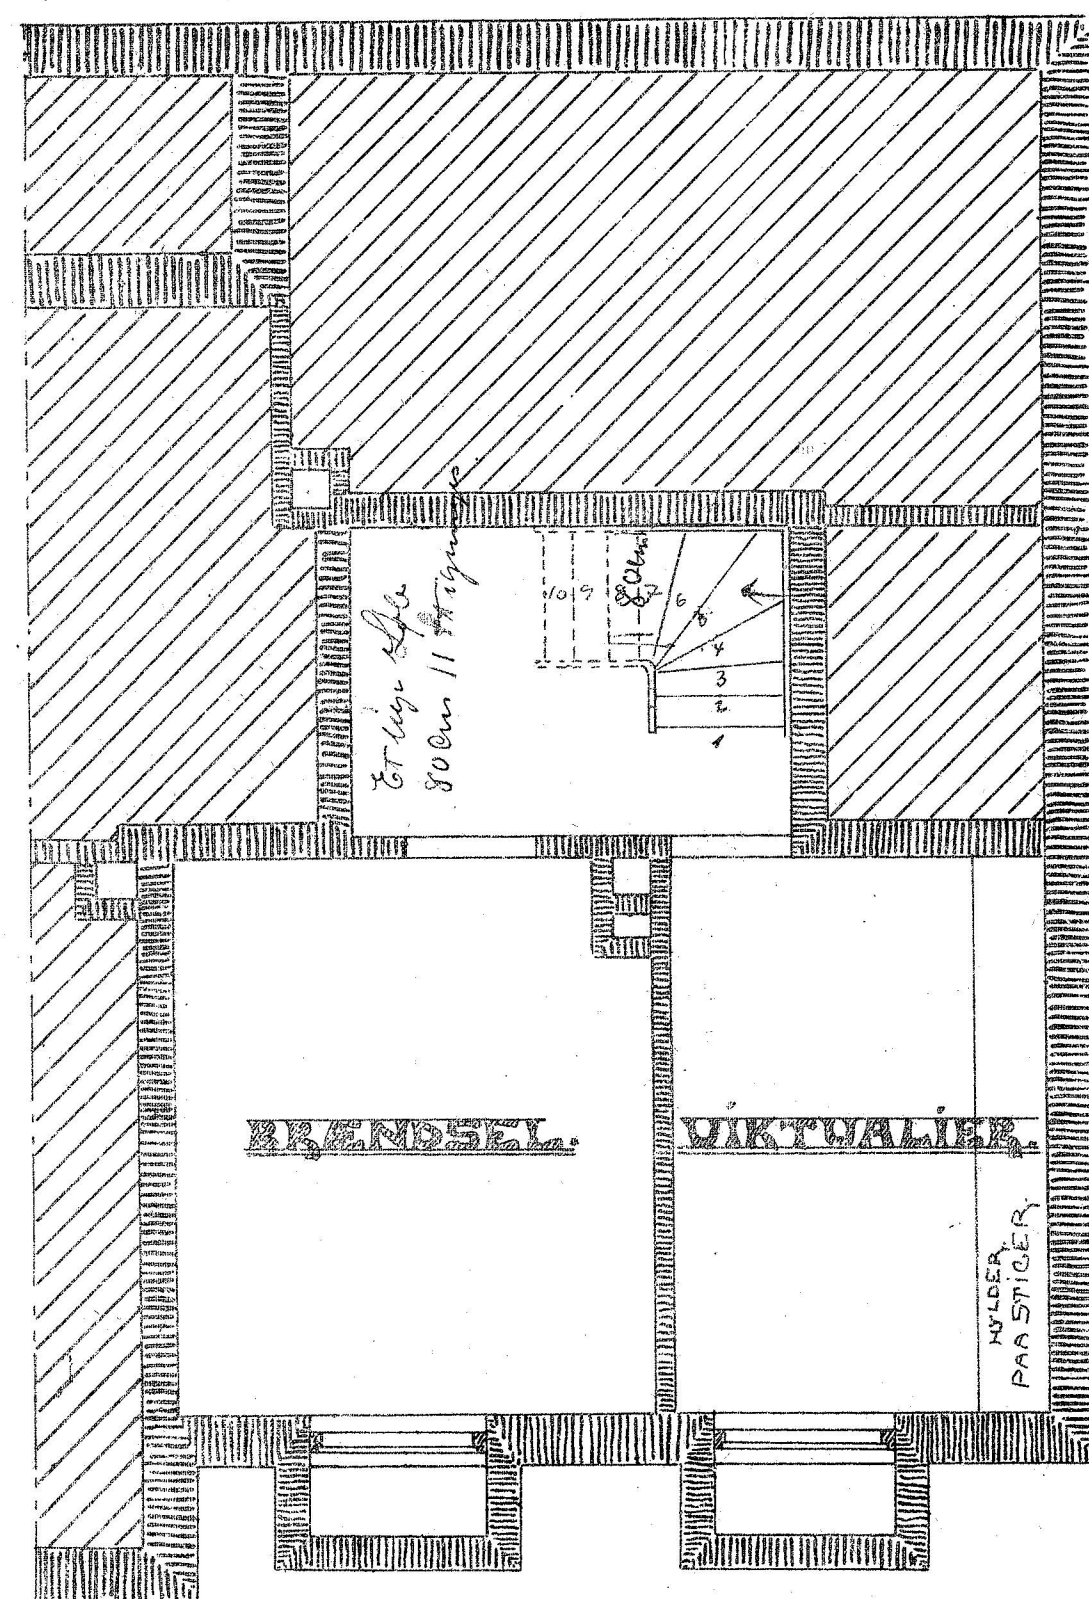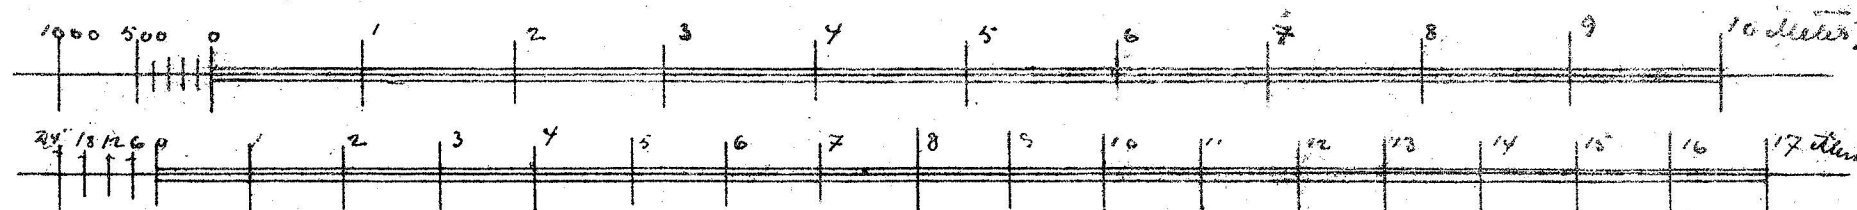

KJELDERPLAN.

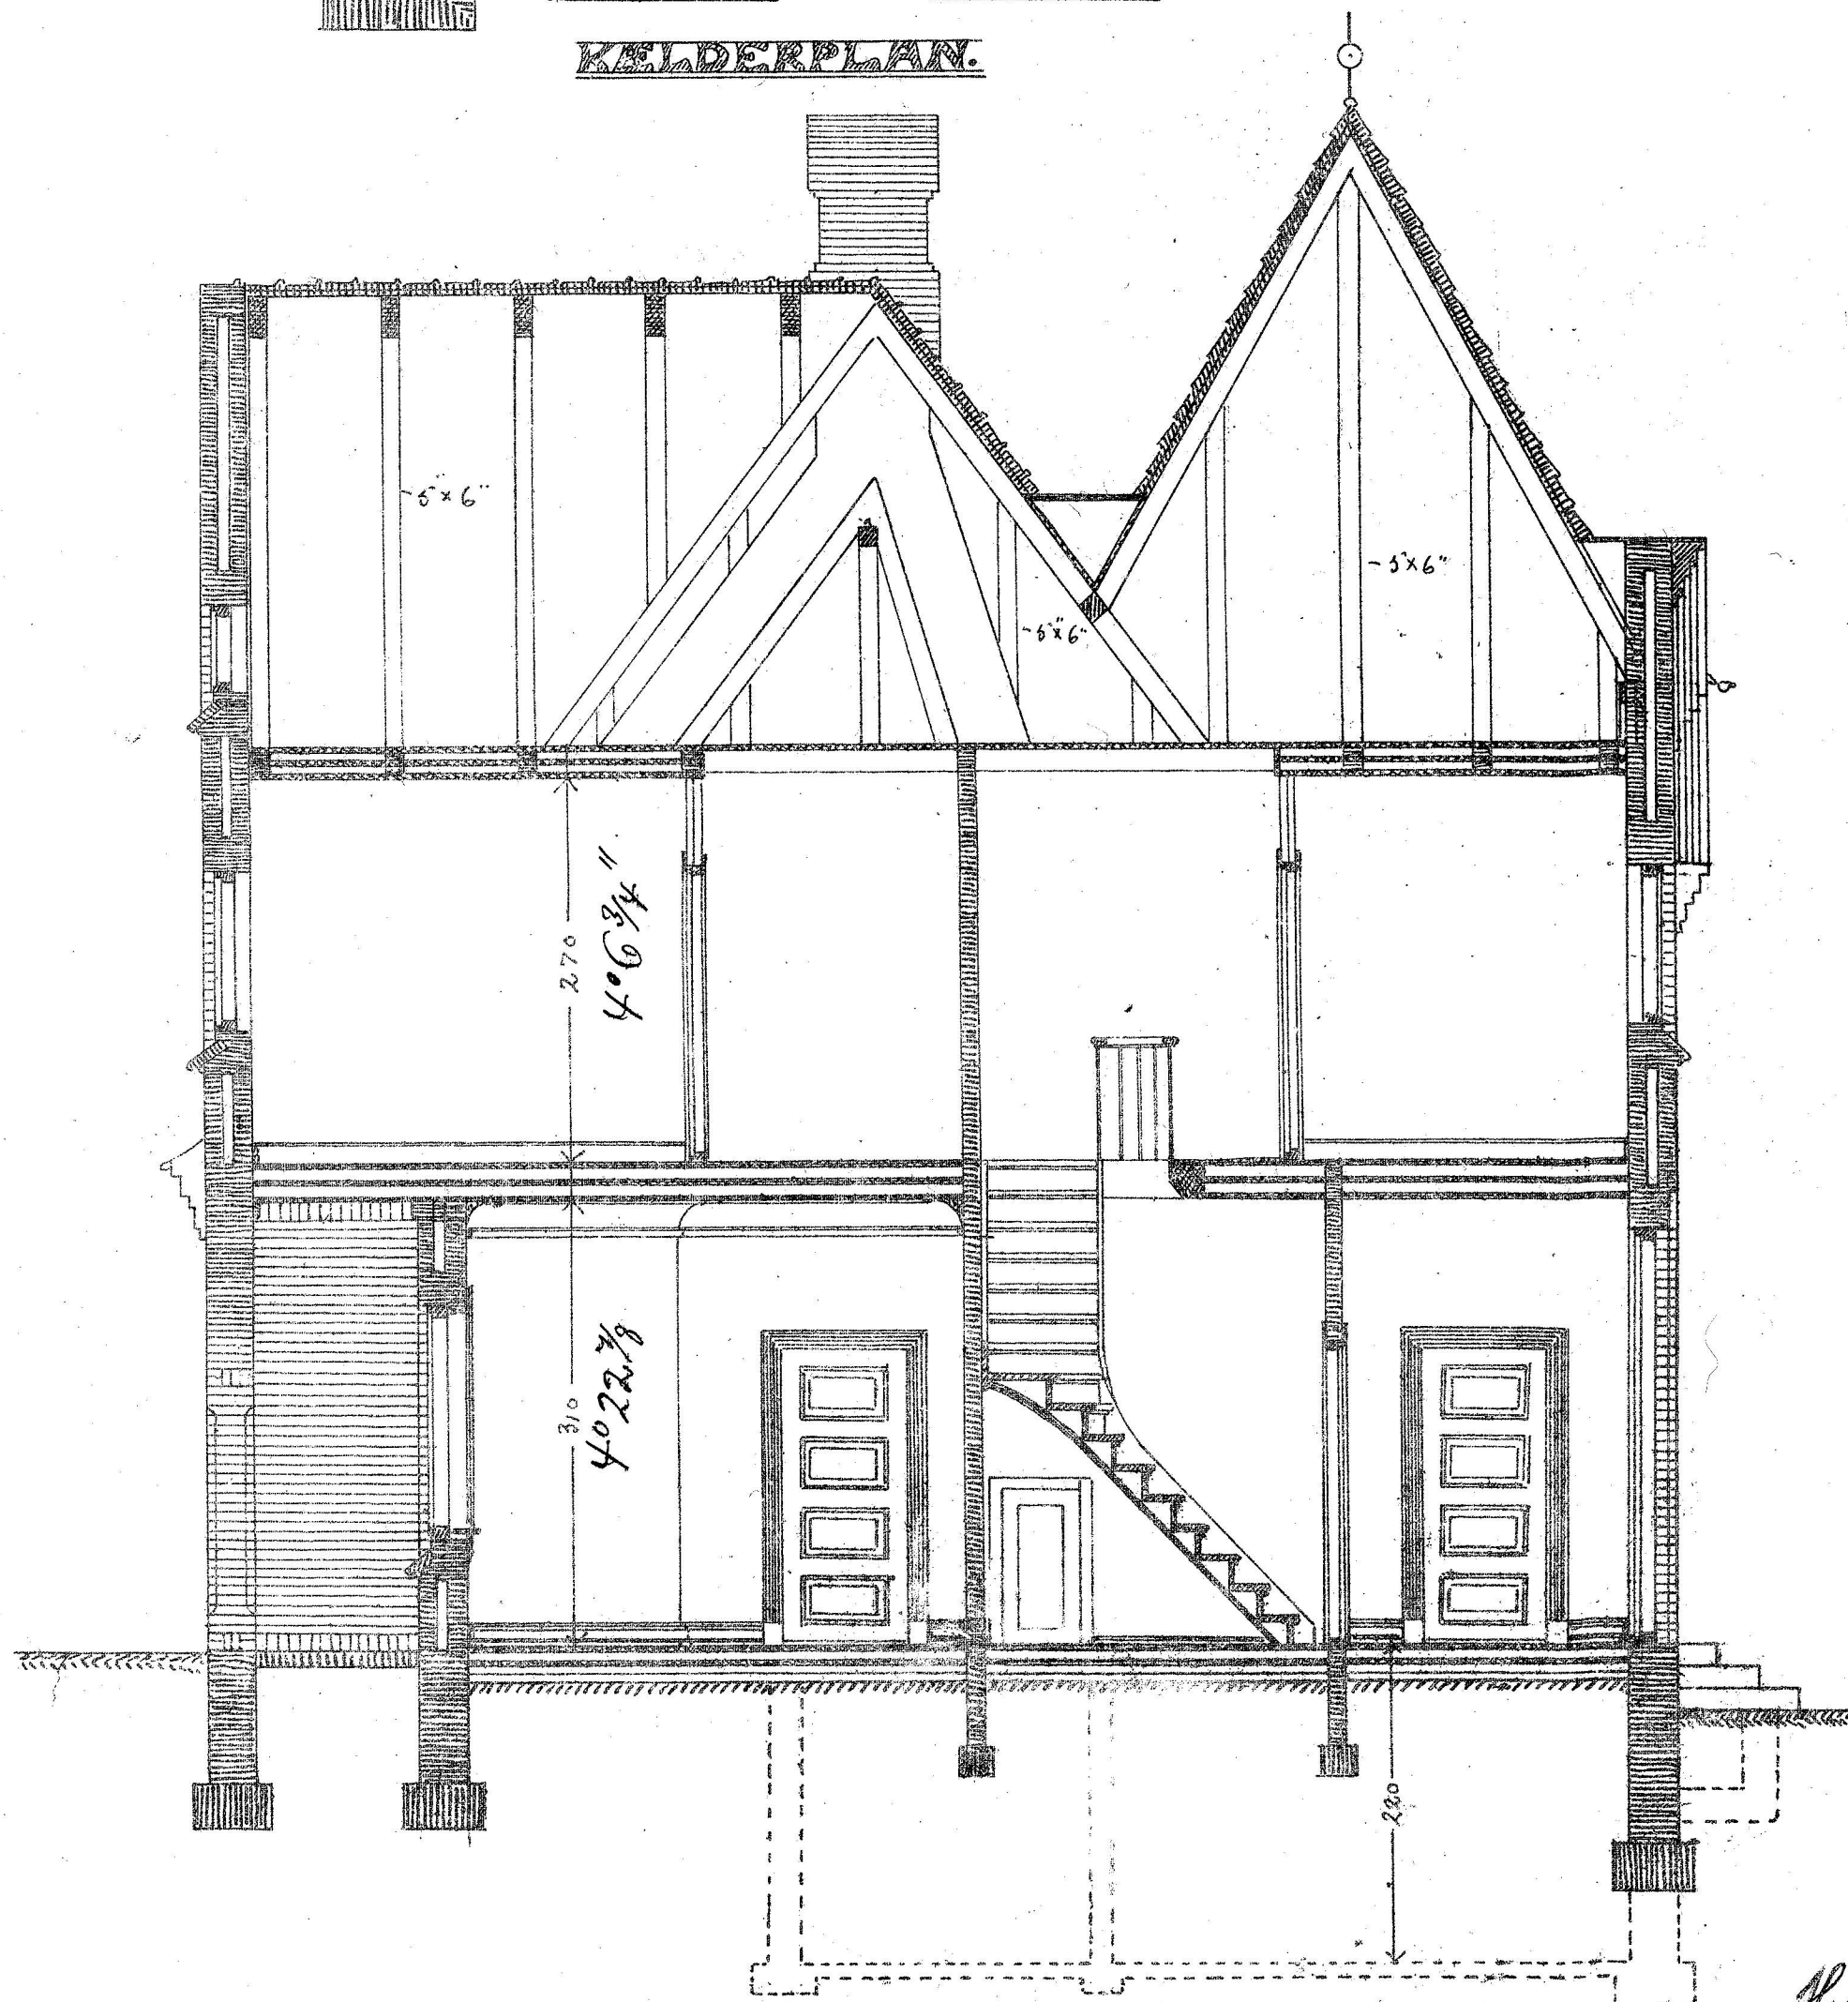

SNIT.

*Rejz* *Smiller* *Arch. Sct.*  
Marts 1910.