


L. ANGELANDSBANEN

SKUFFEDARIUM - L - 21150

L N=164

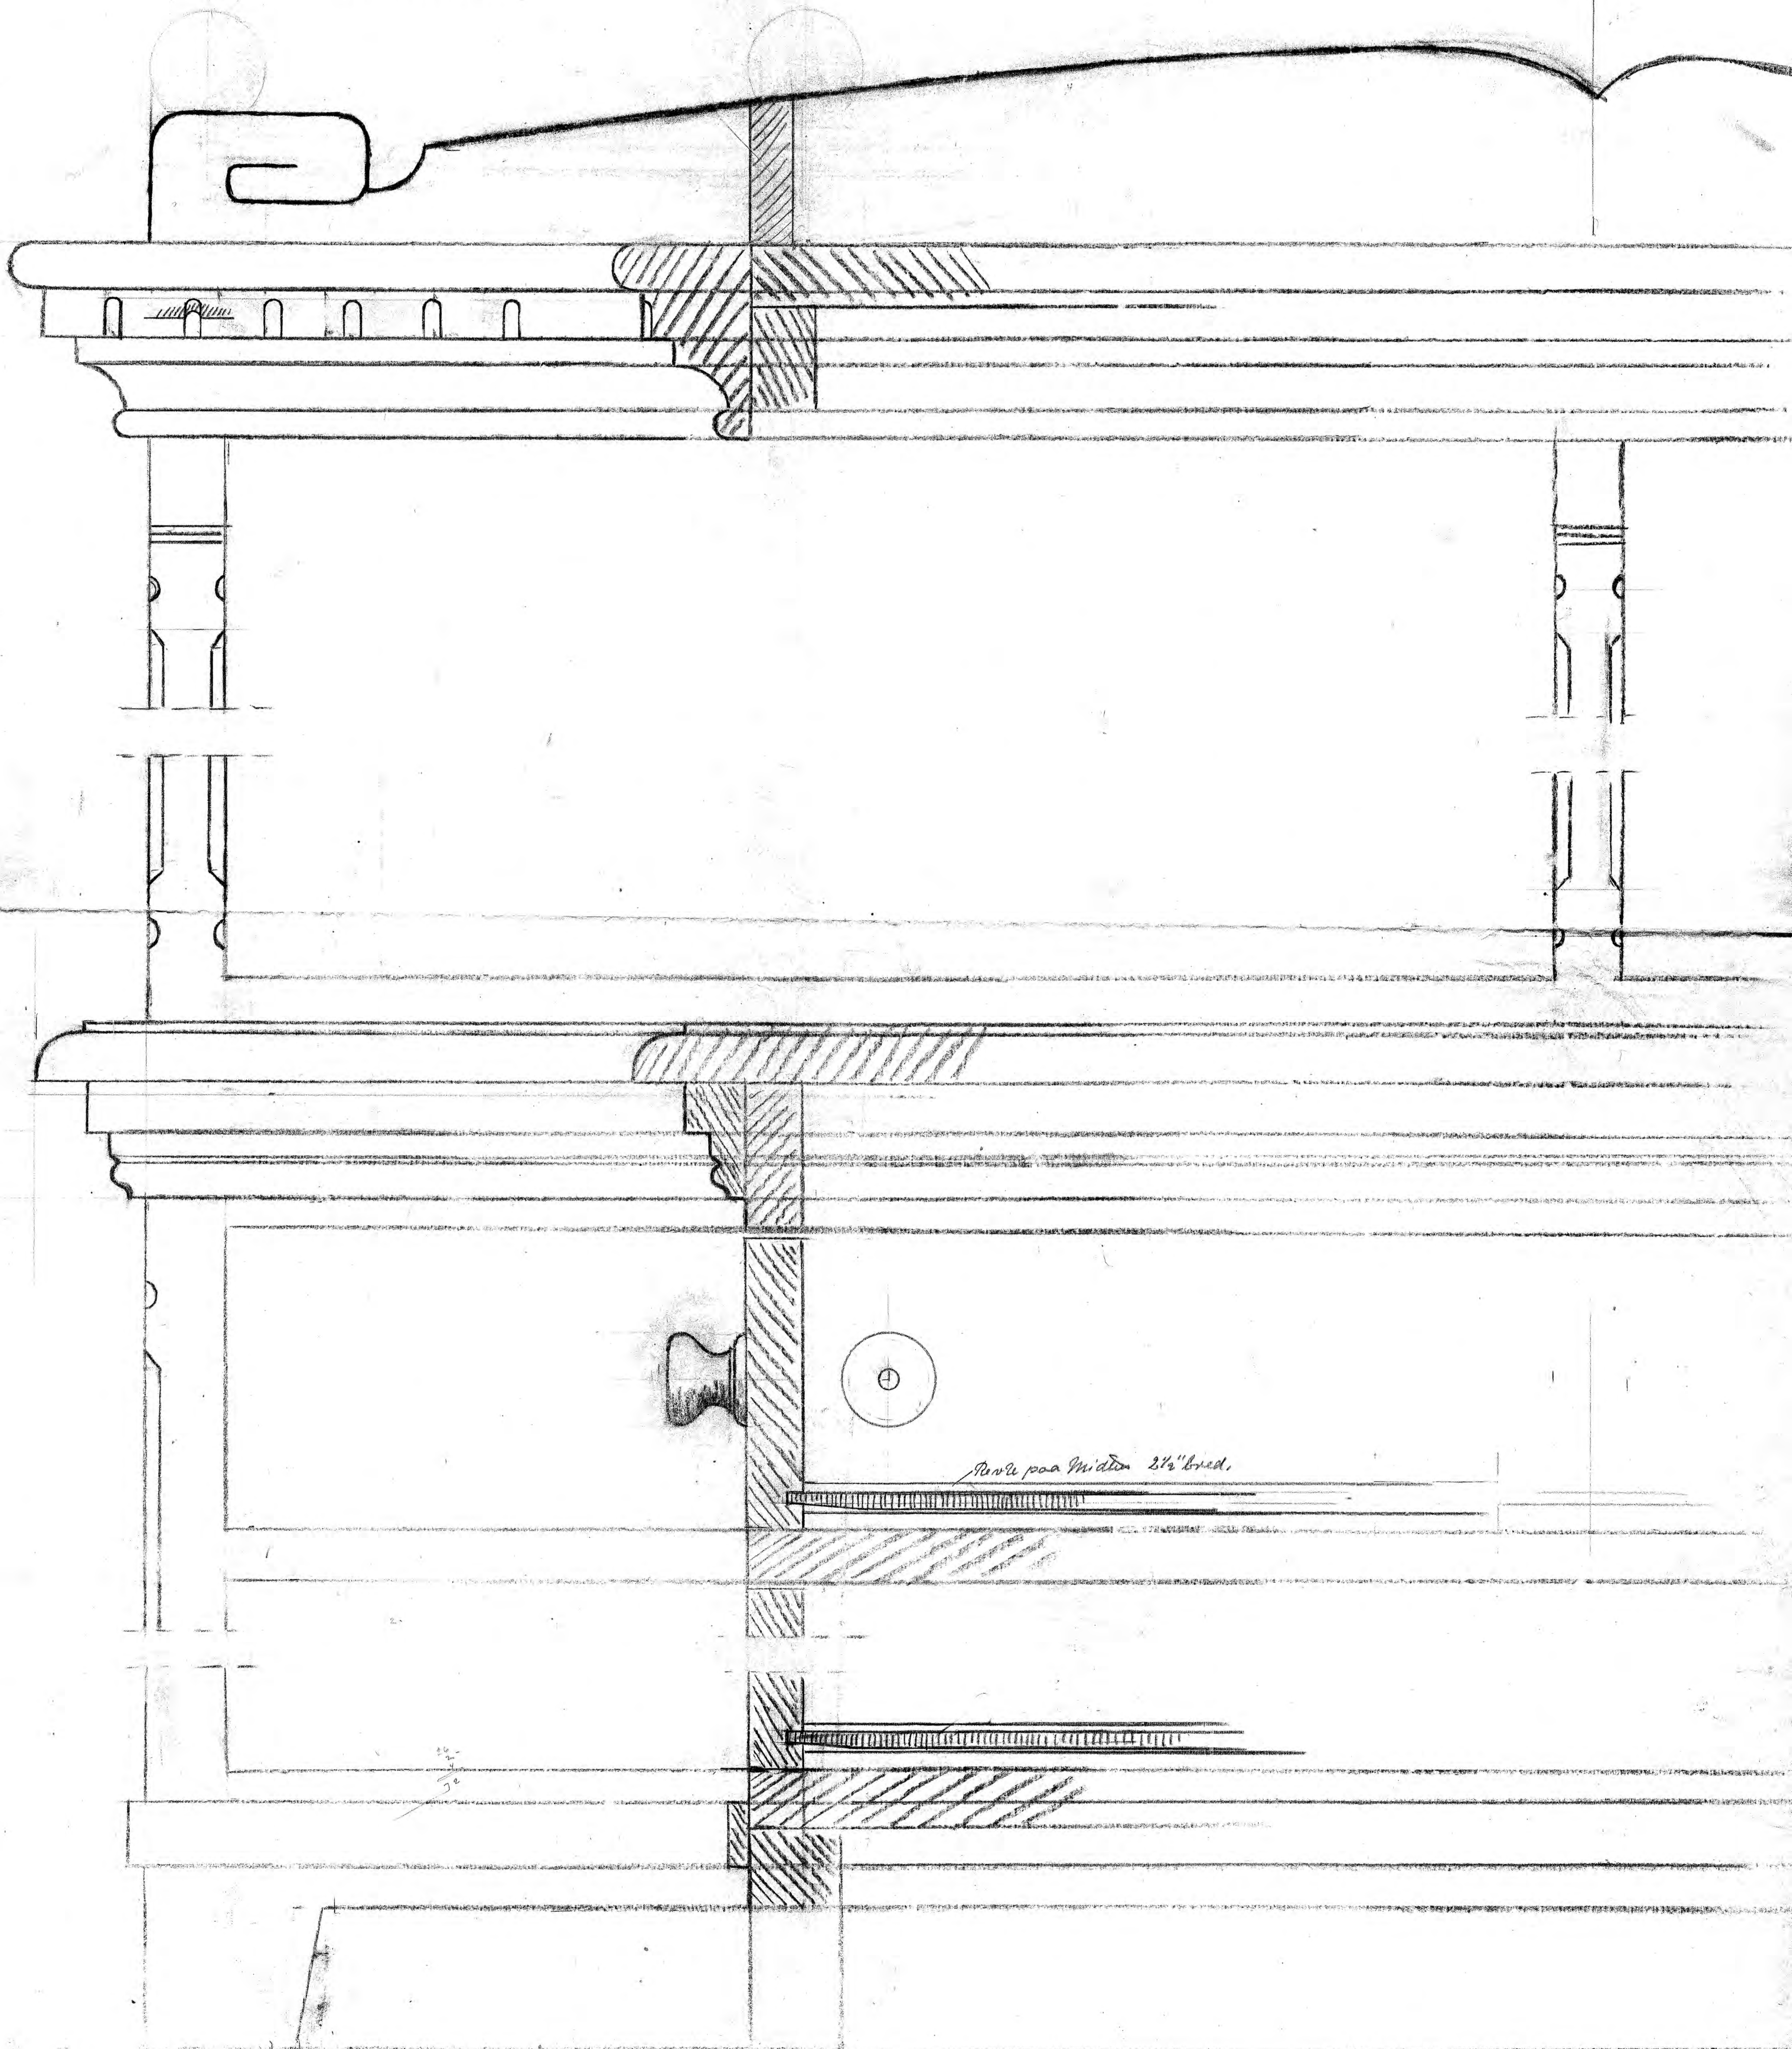

Panel på midten 2 1/2" bred.