





LANGELANDSIBANEN

LH 216


BILLETINDUE TIL RØDKJØBANEGAARD

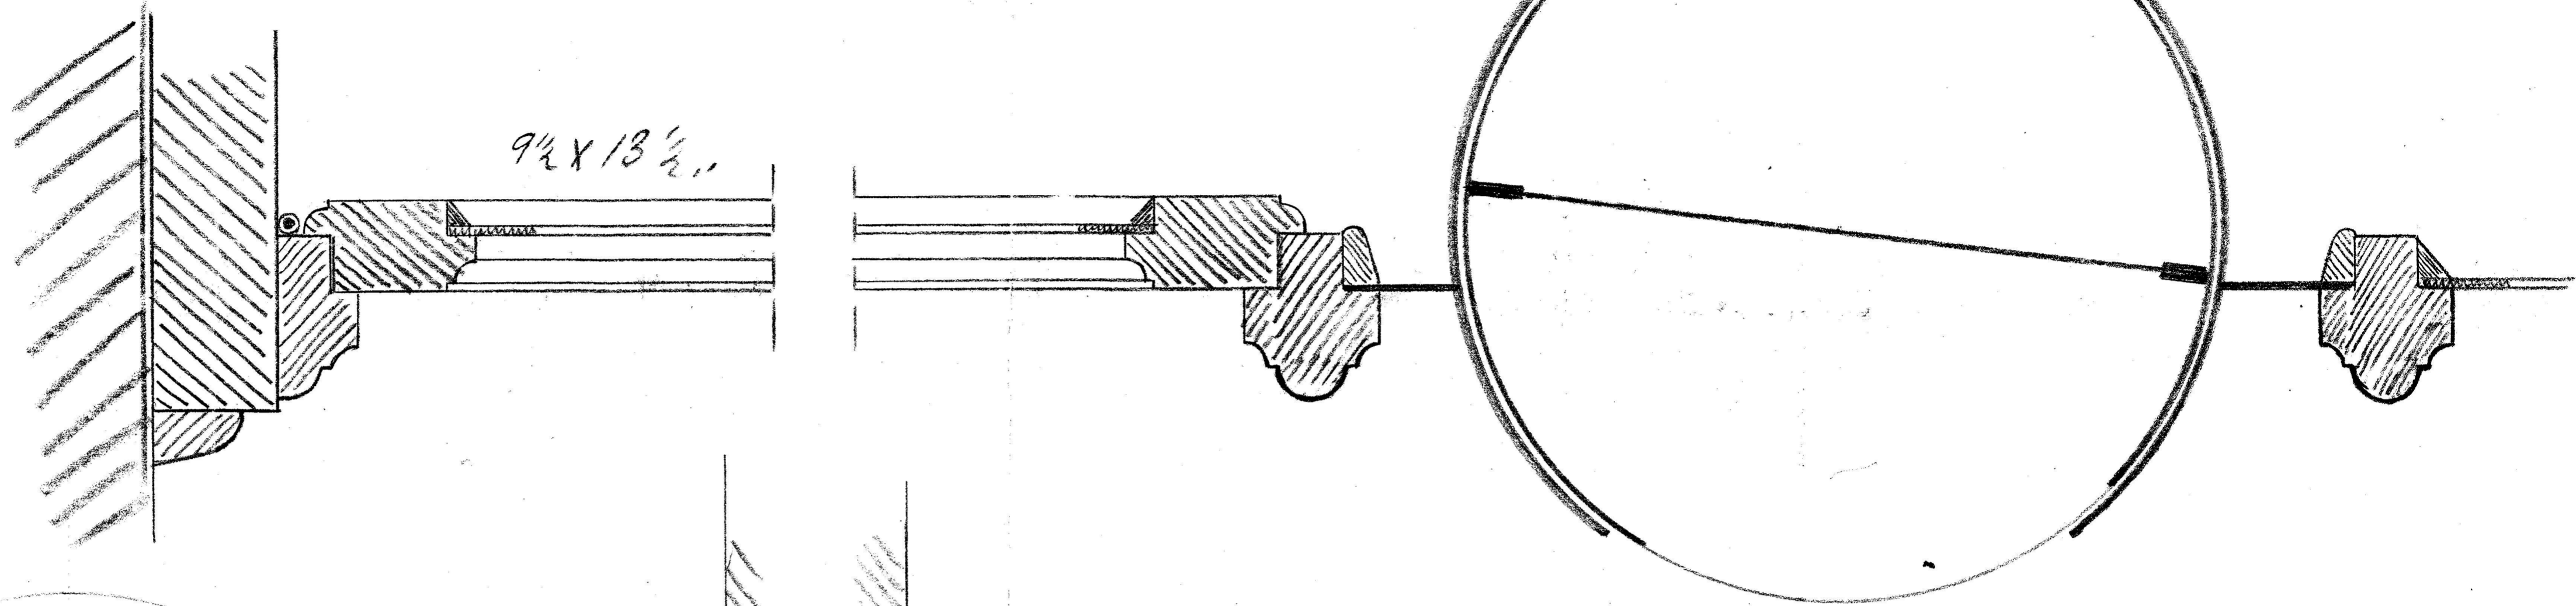

SNIT-A-B

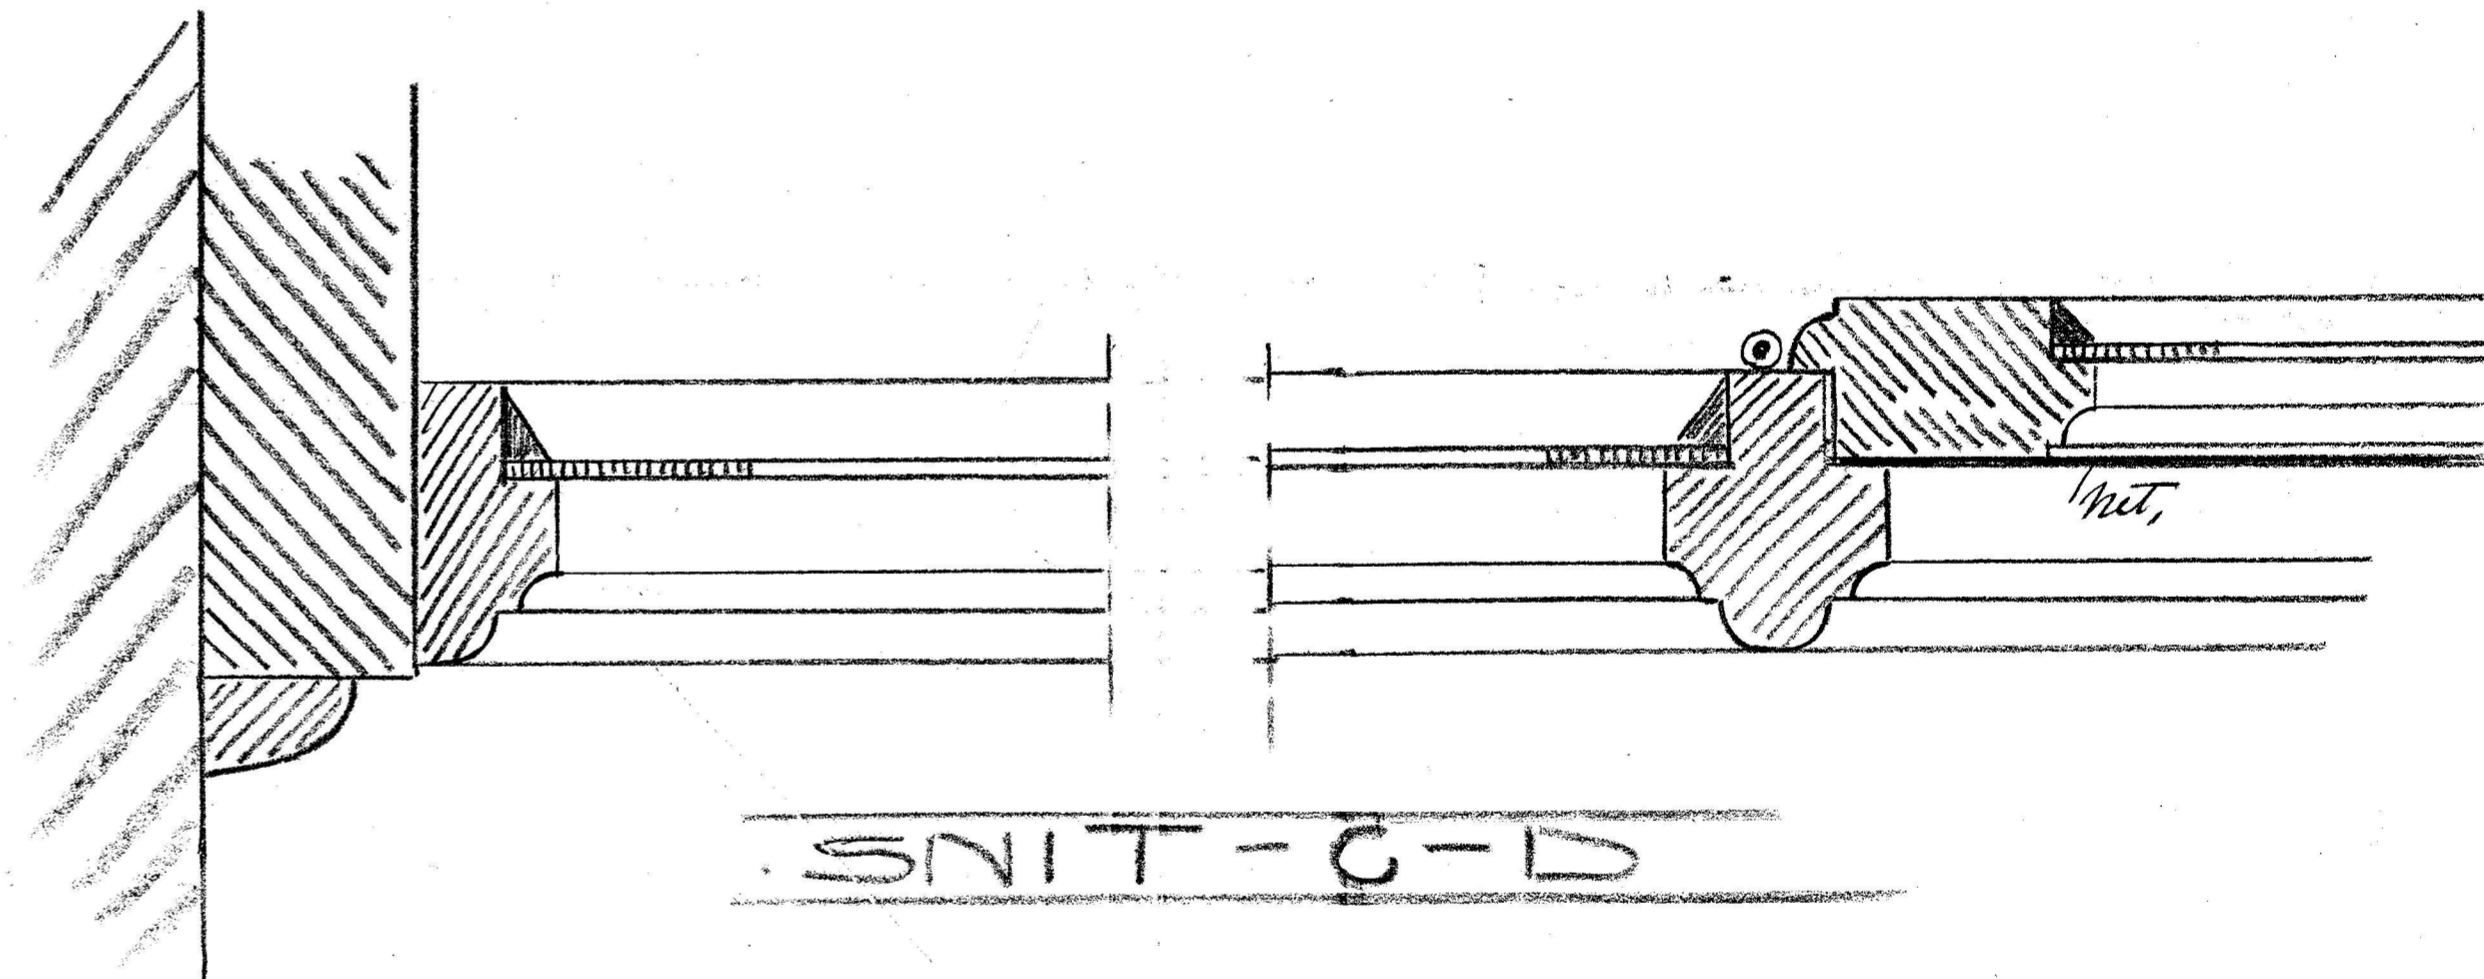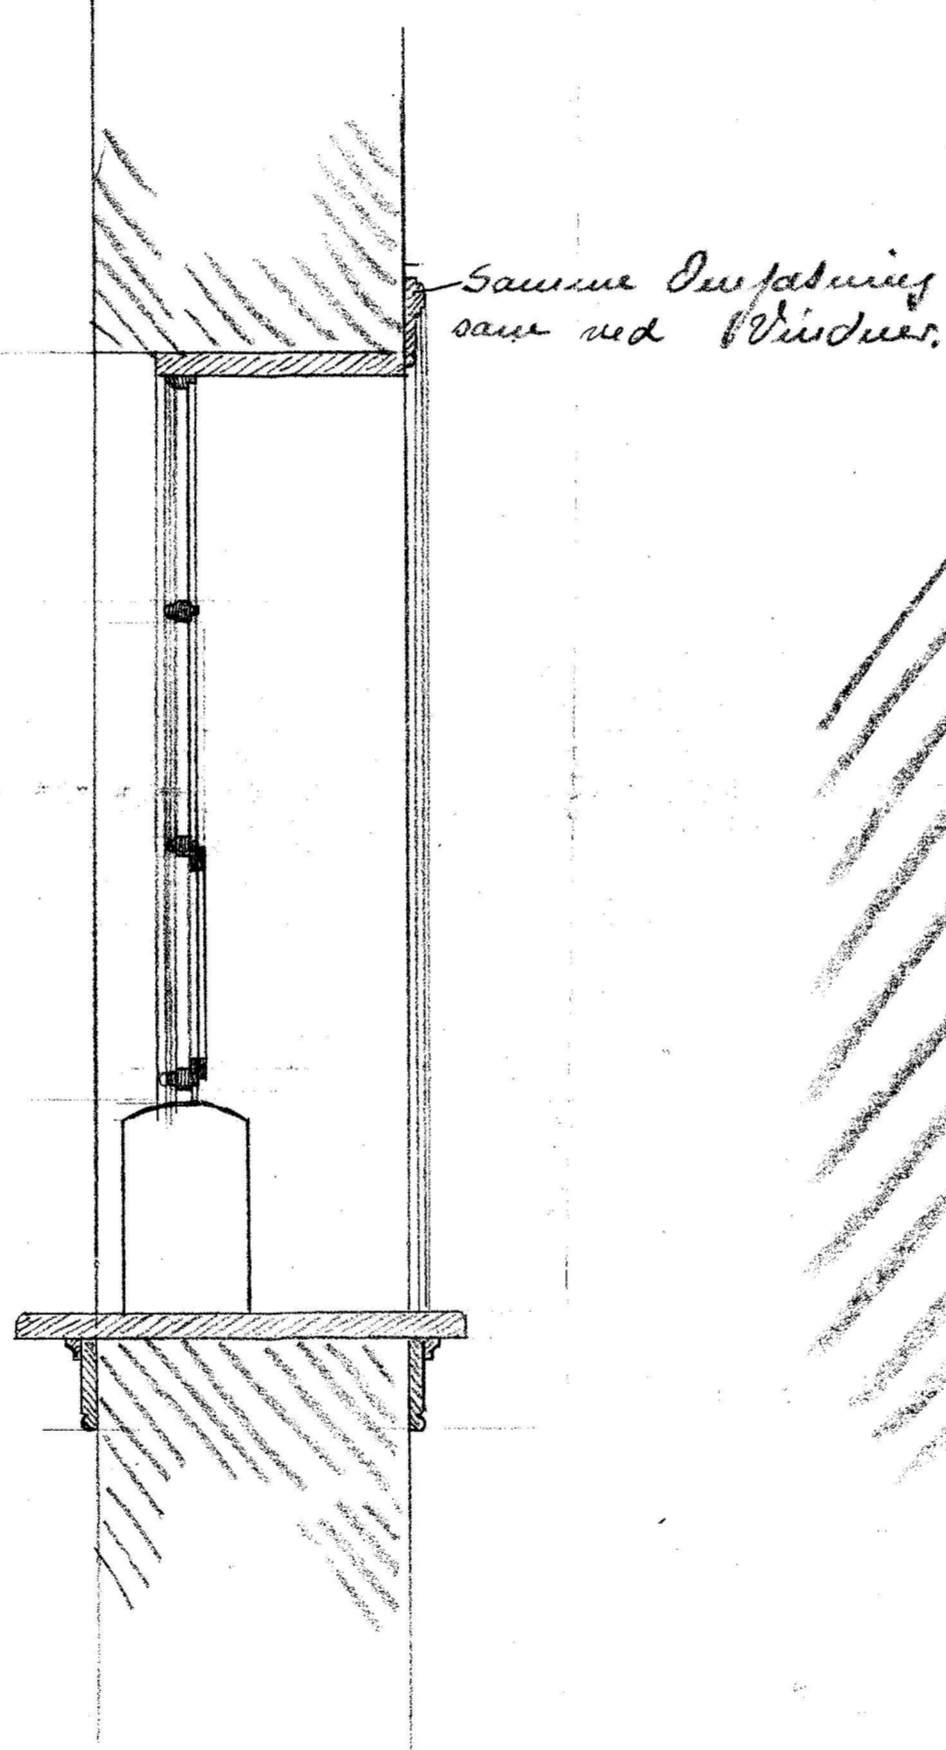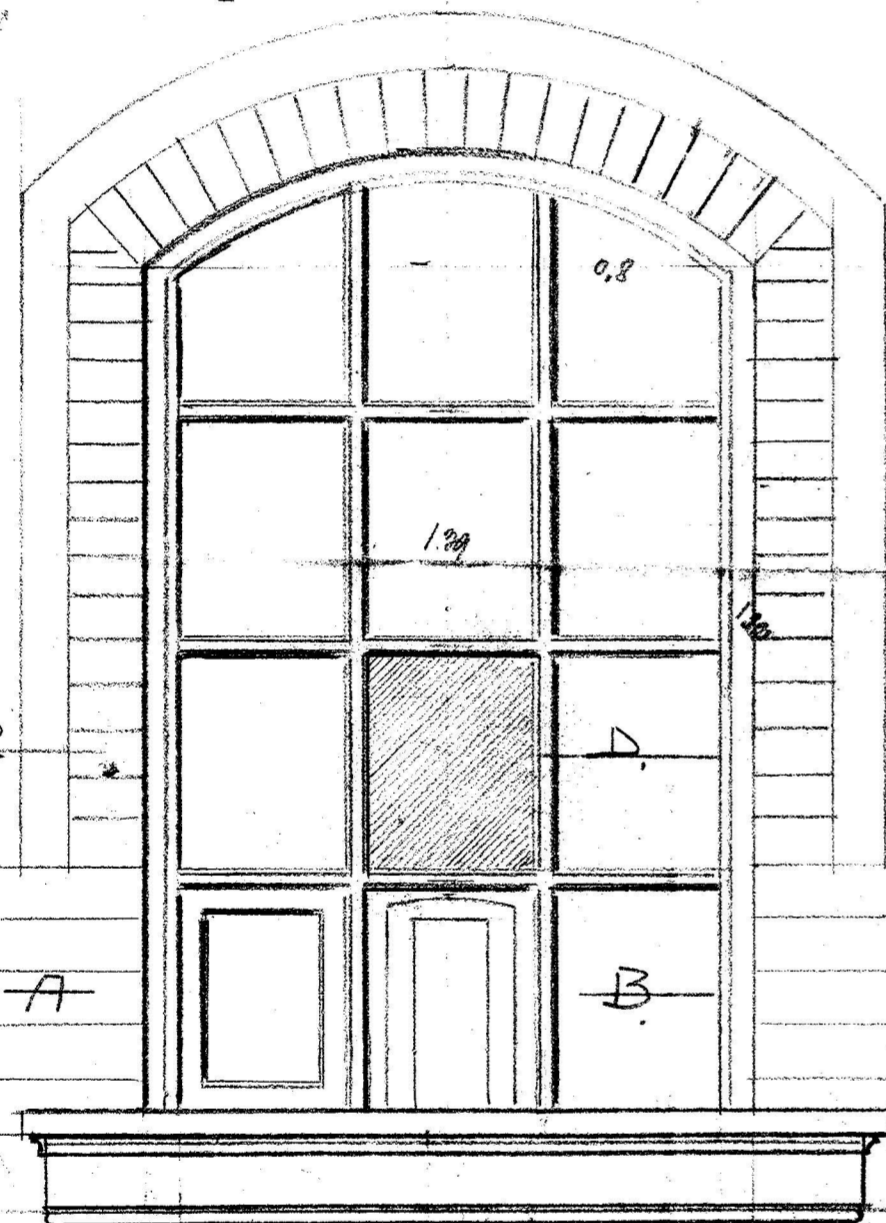


SNIT-C-D

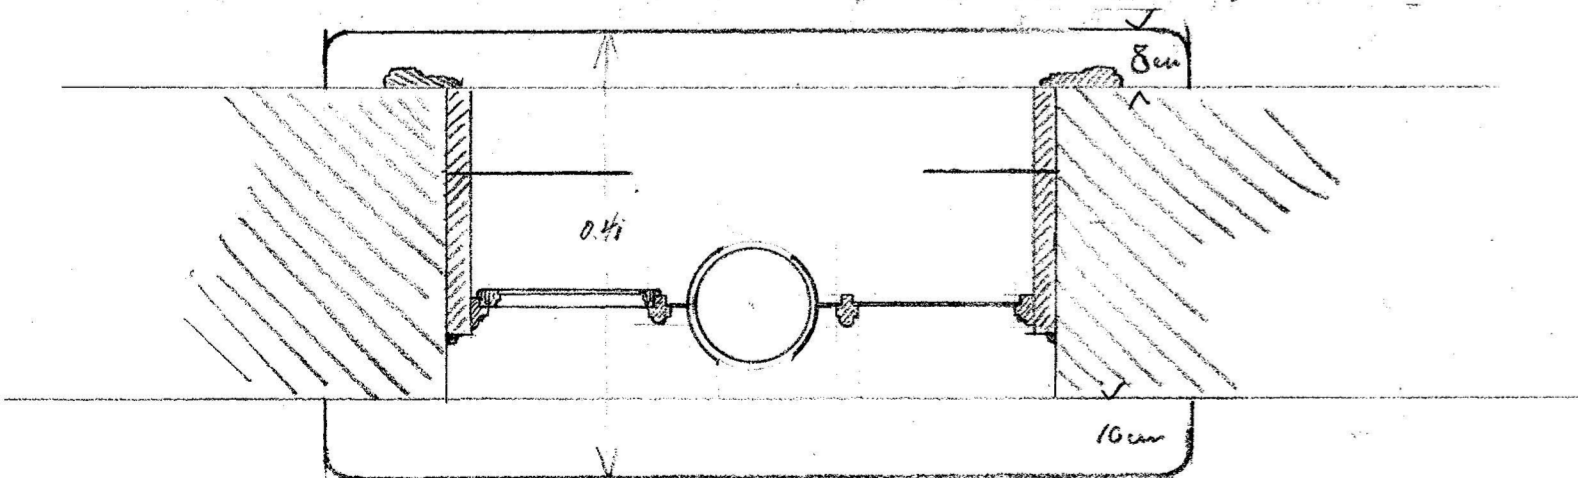

Maalstik: 1:10

Billetstik  
35 x 21 cm

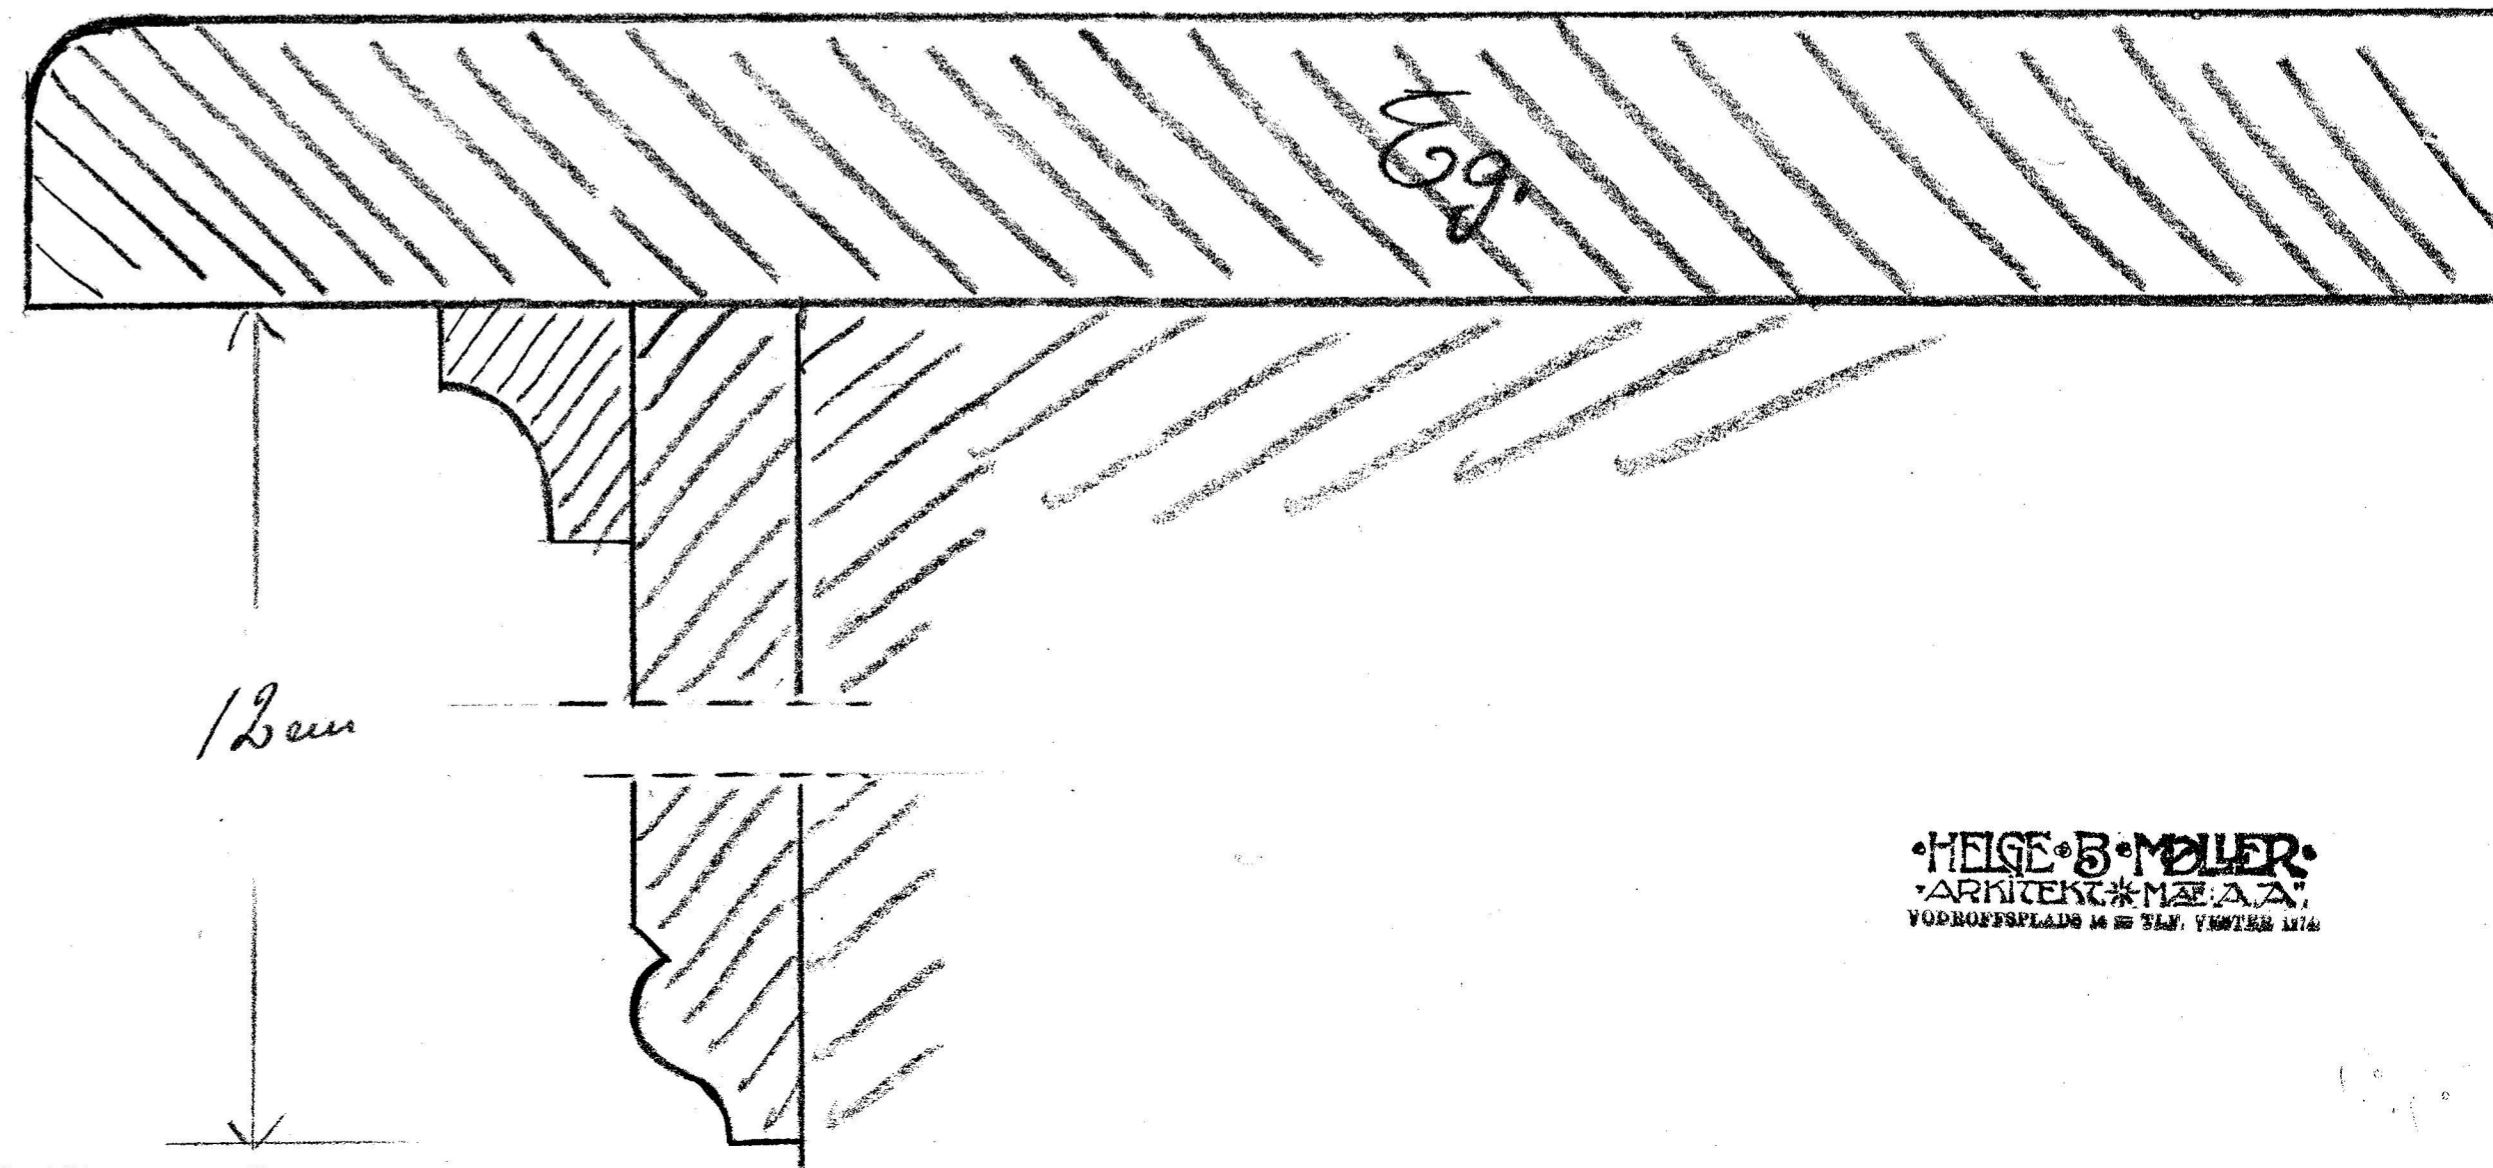

4571  
169  
1932  
63045