
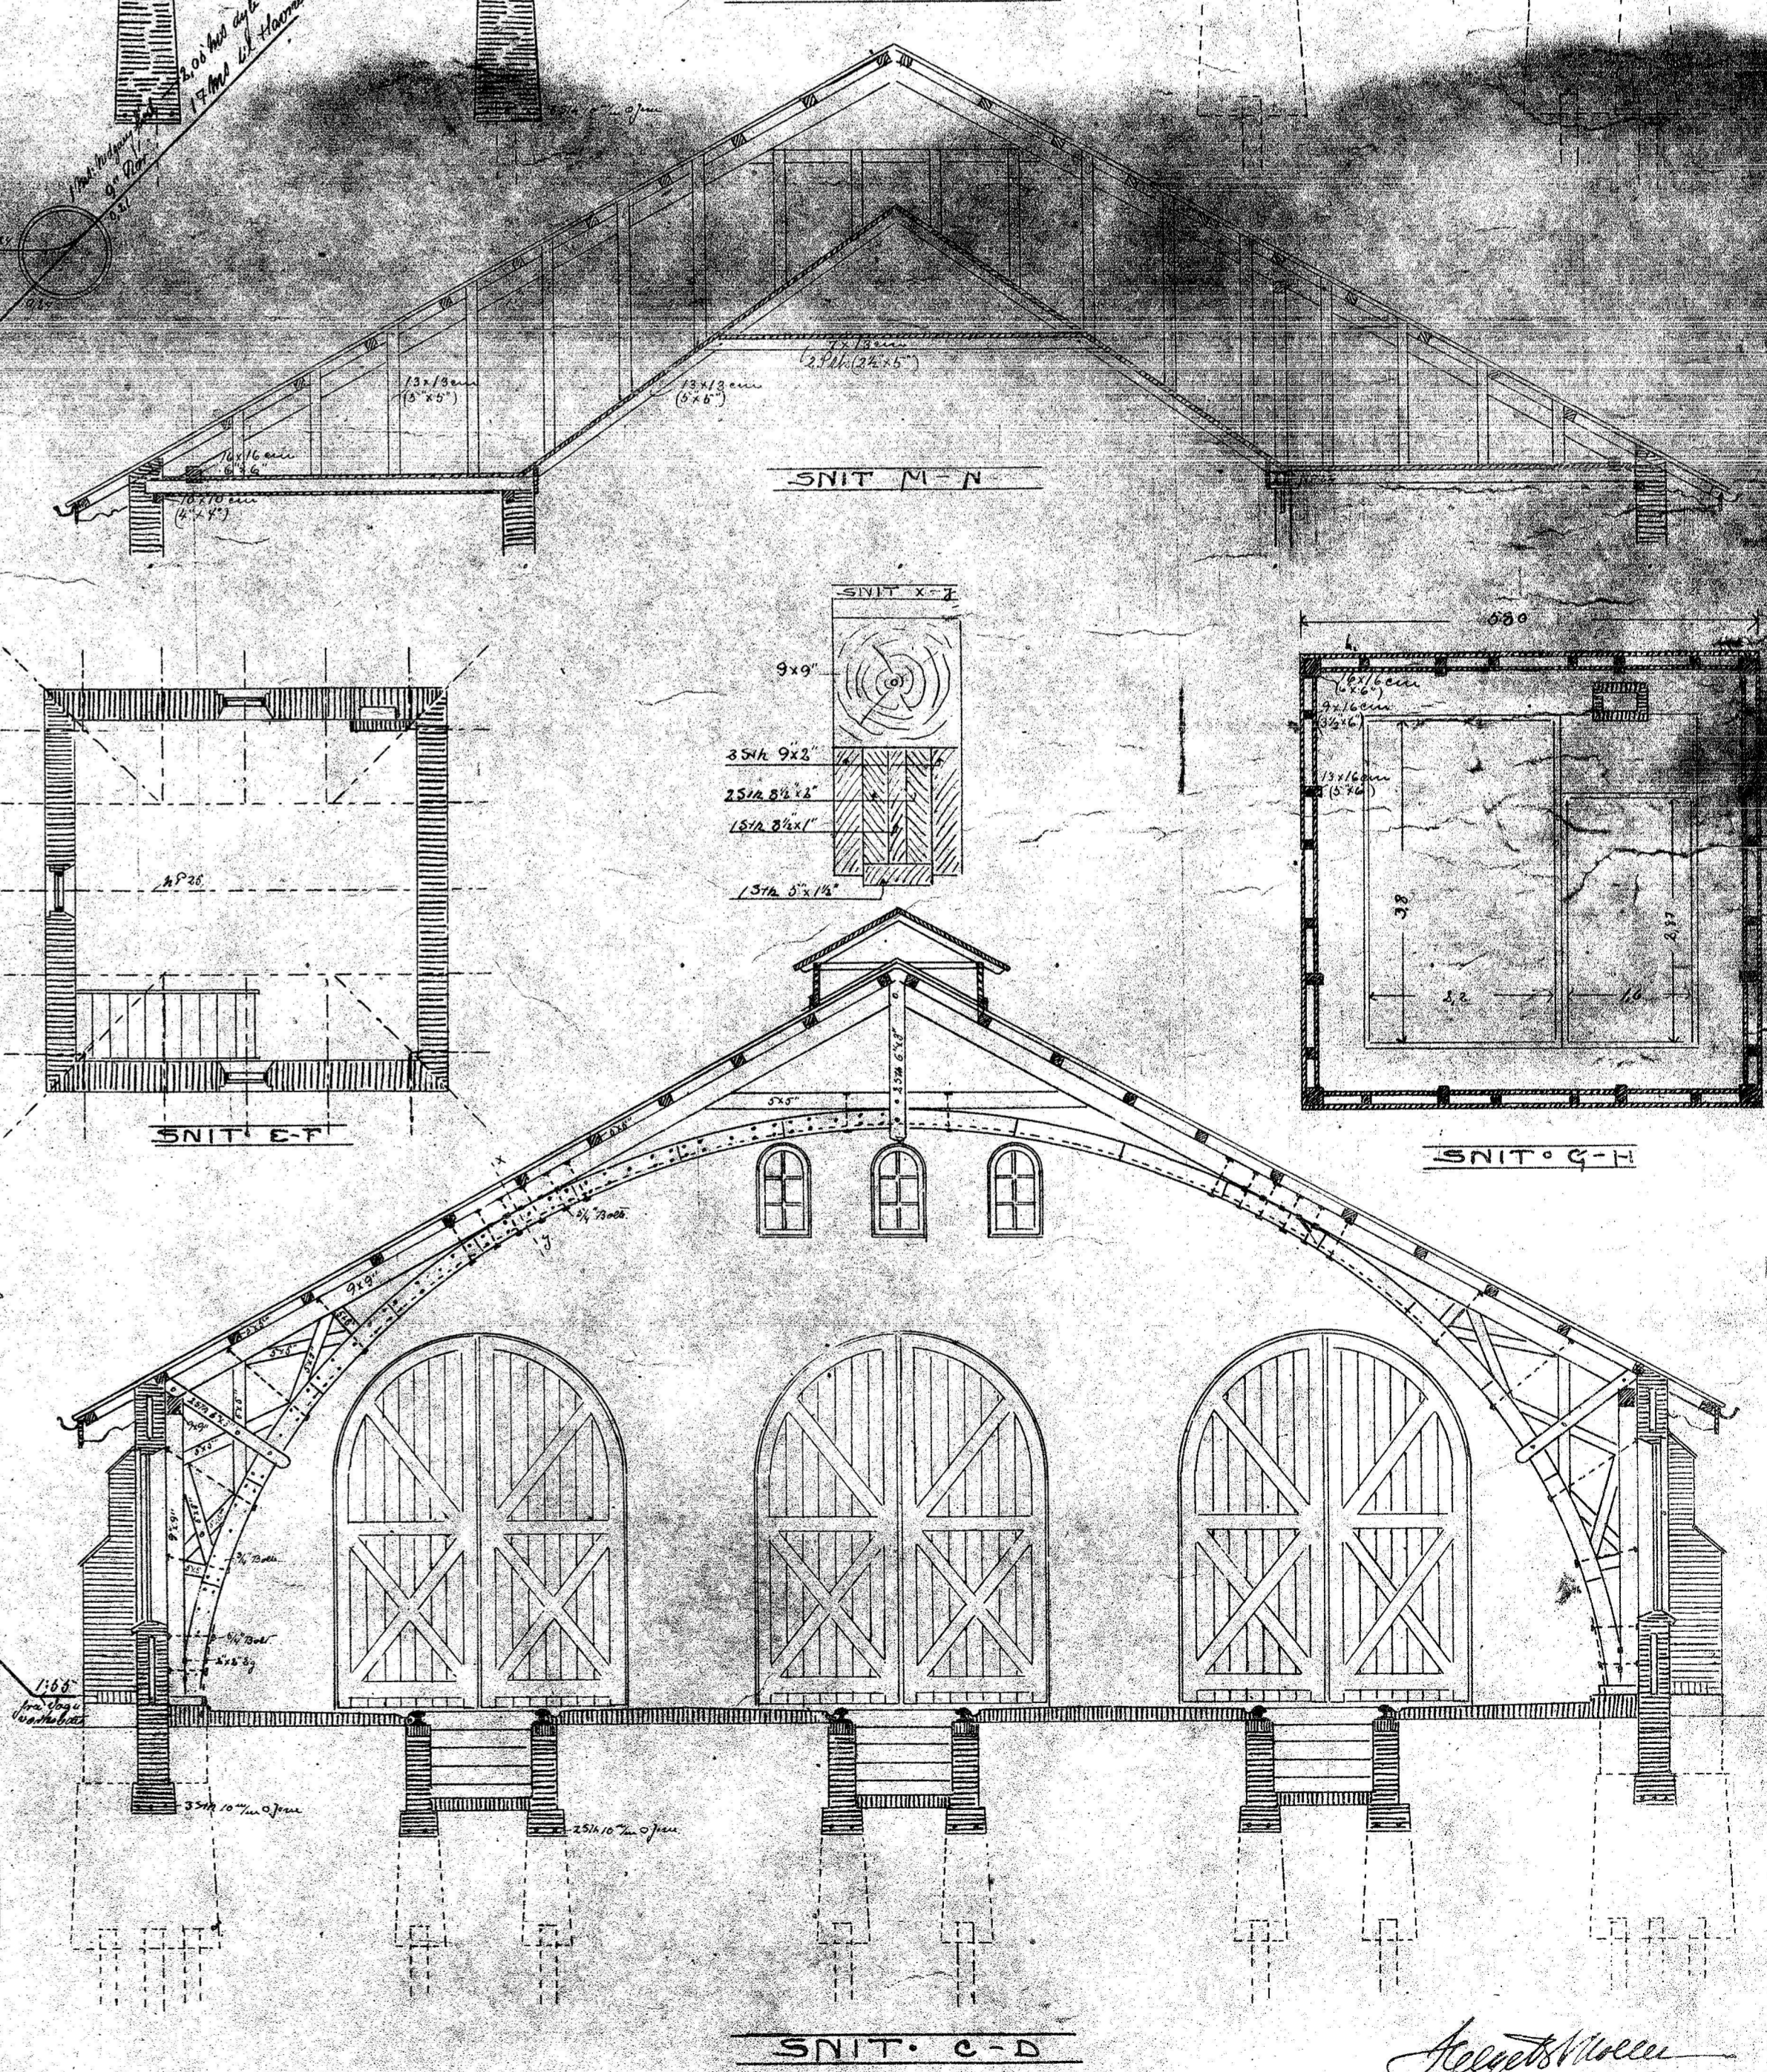
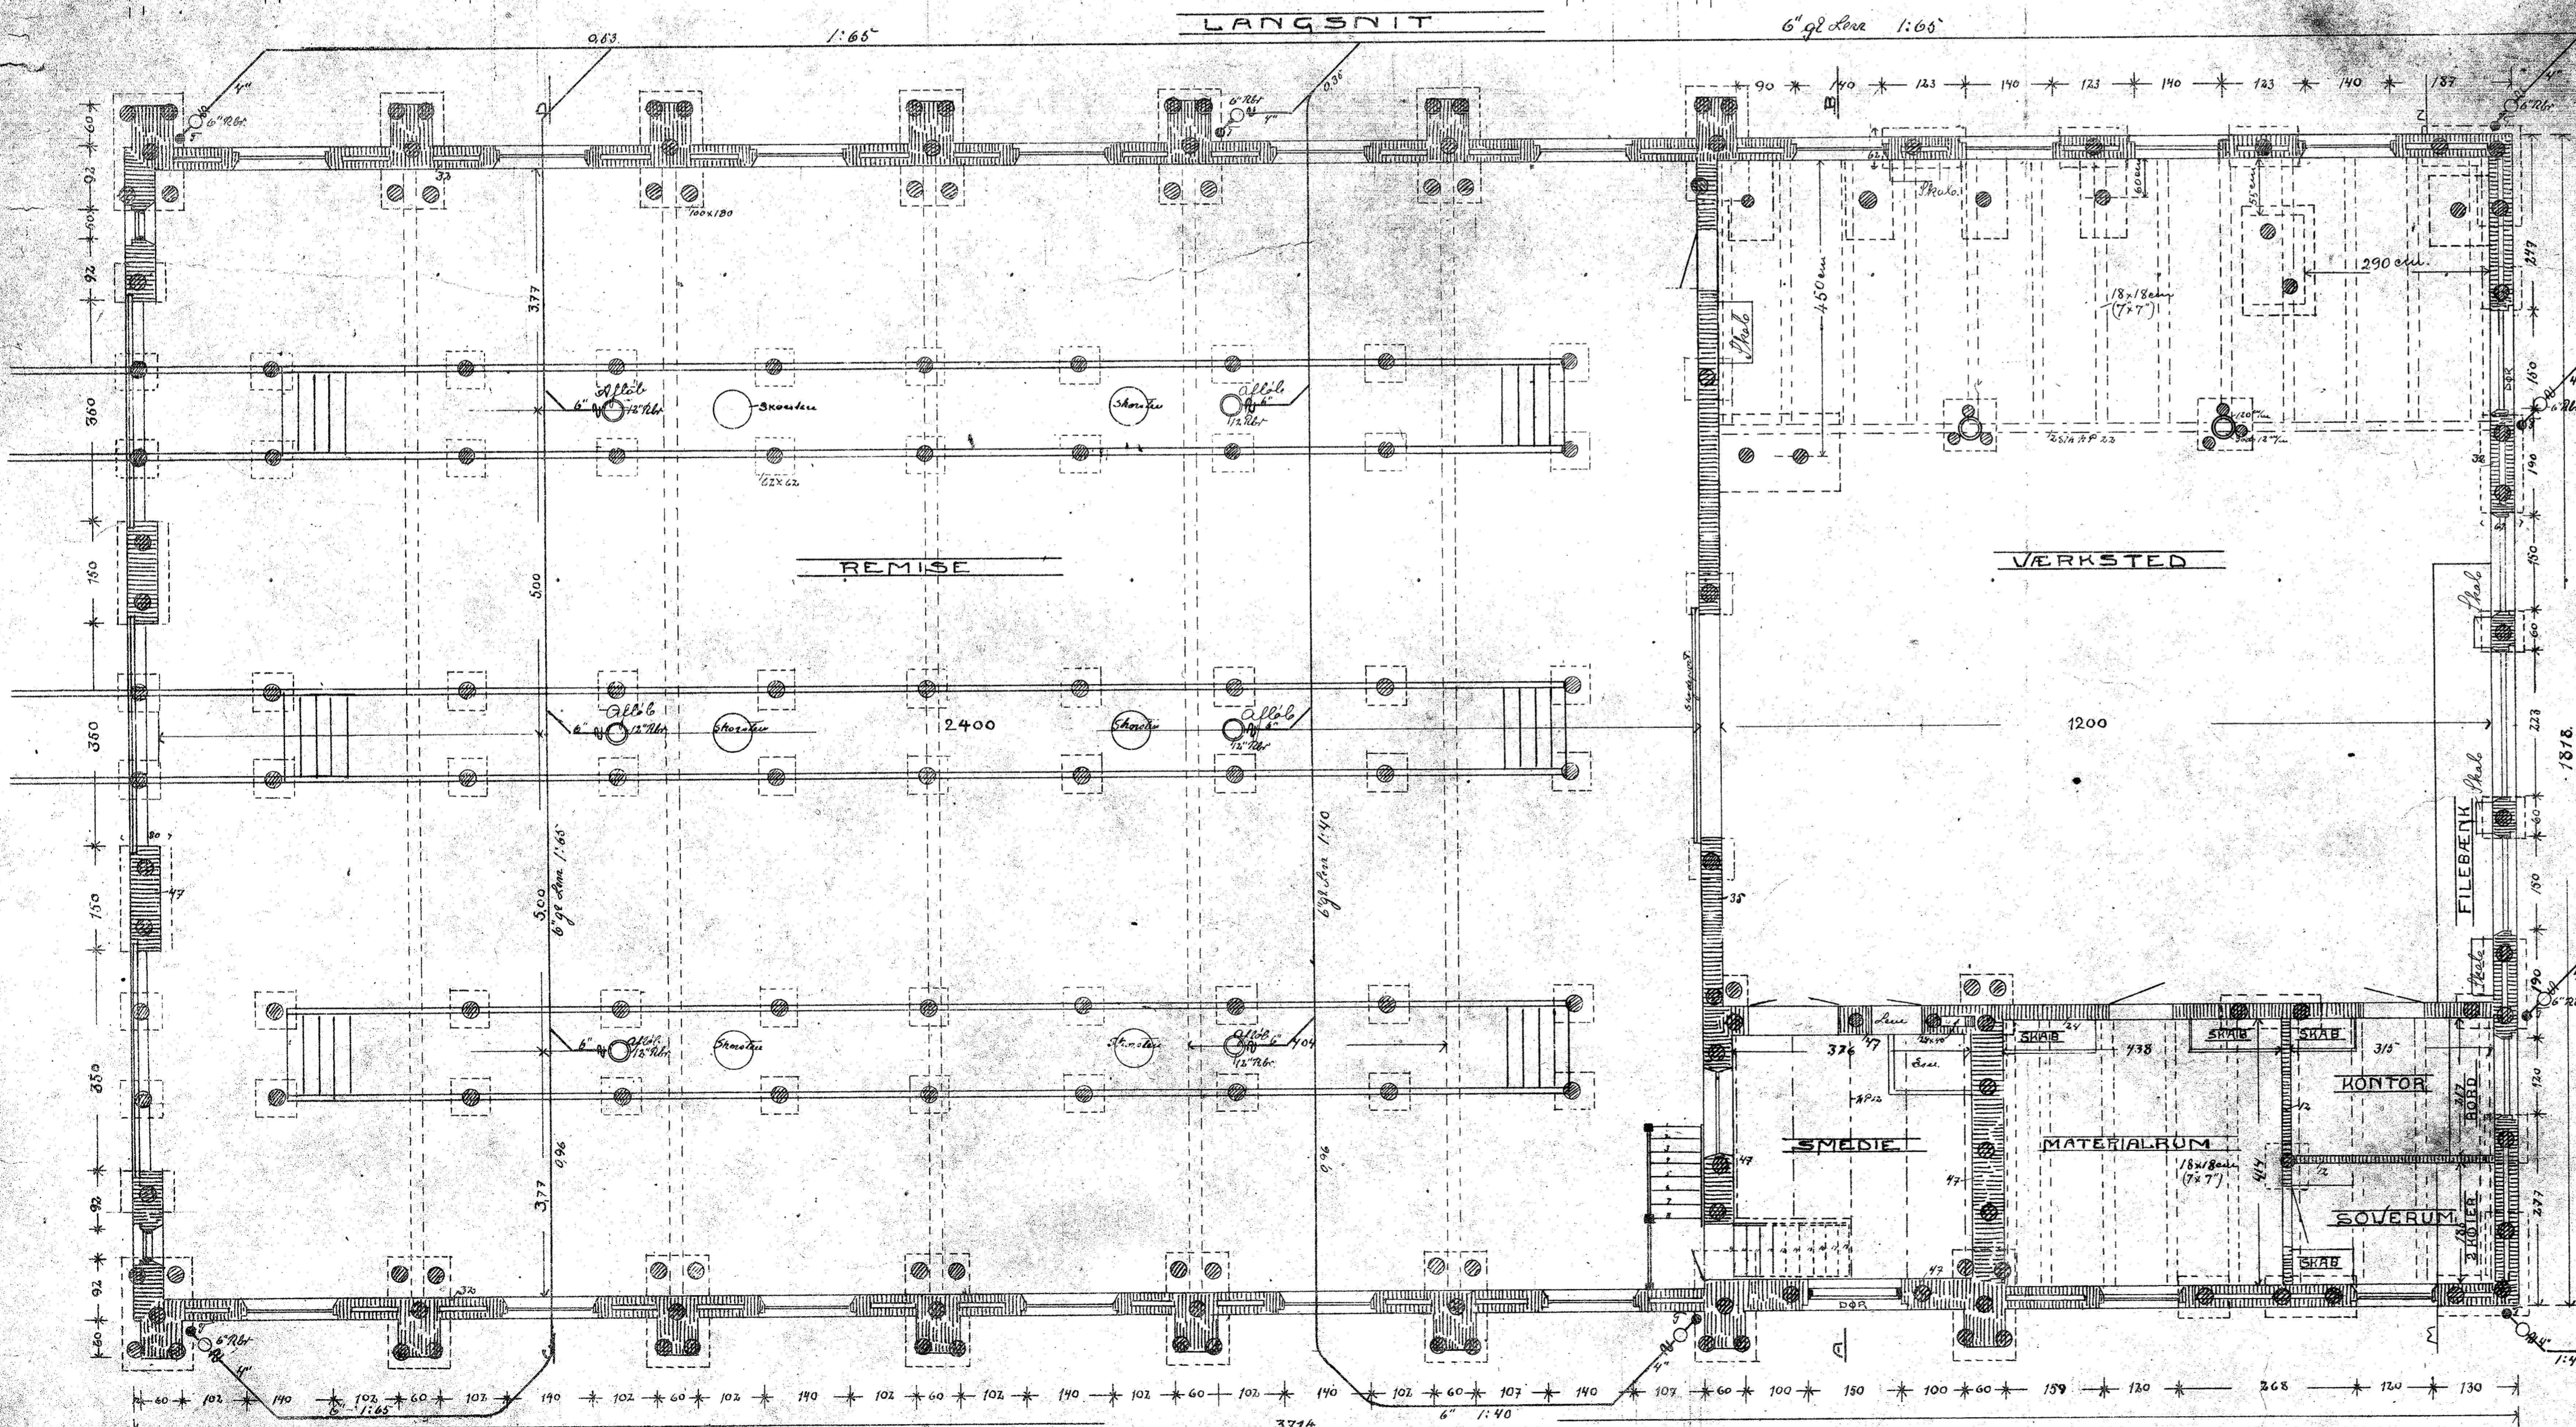
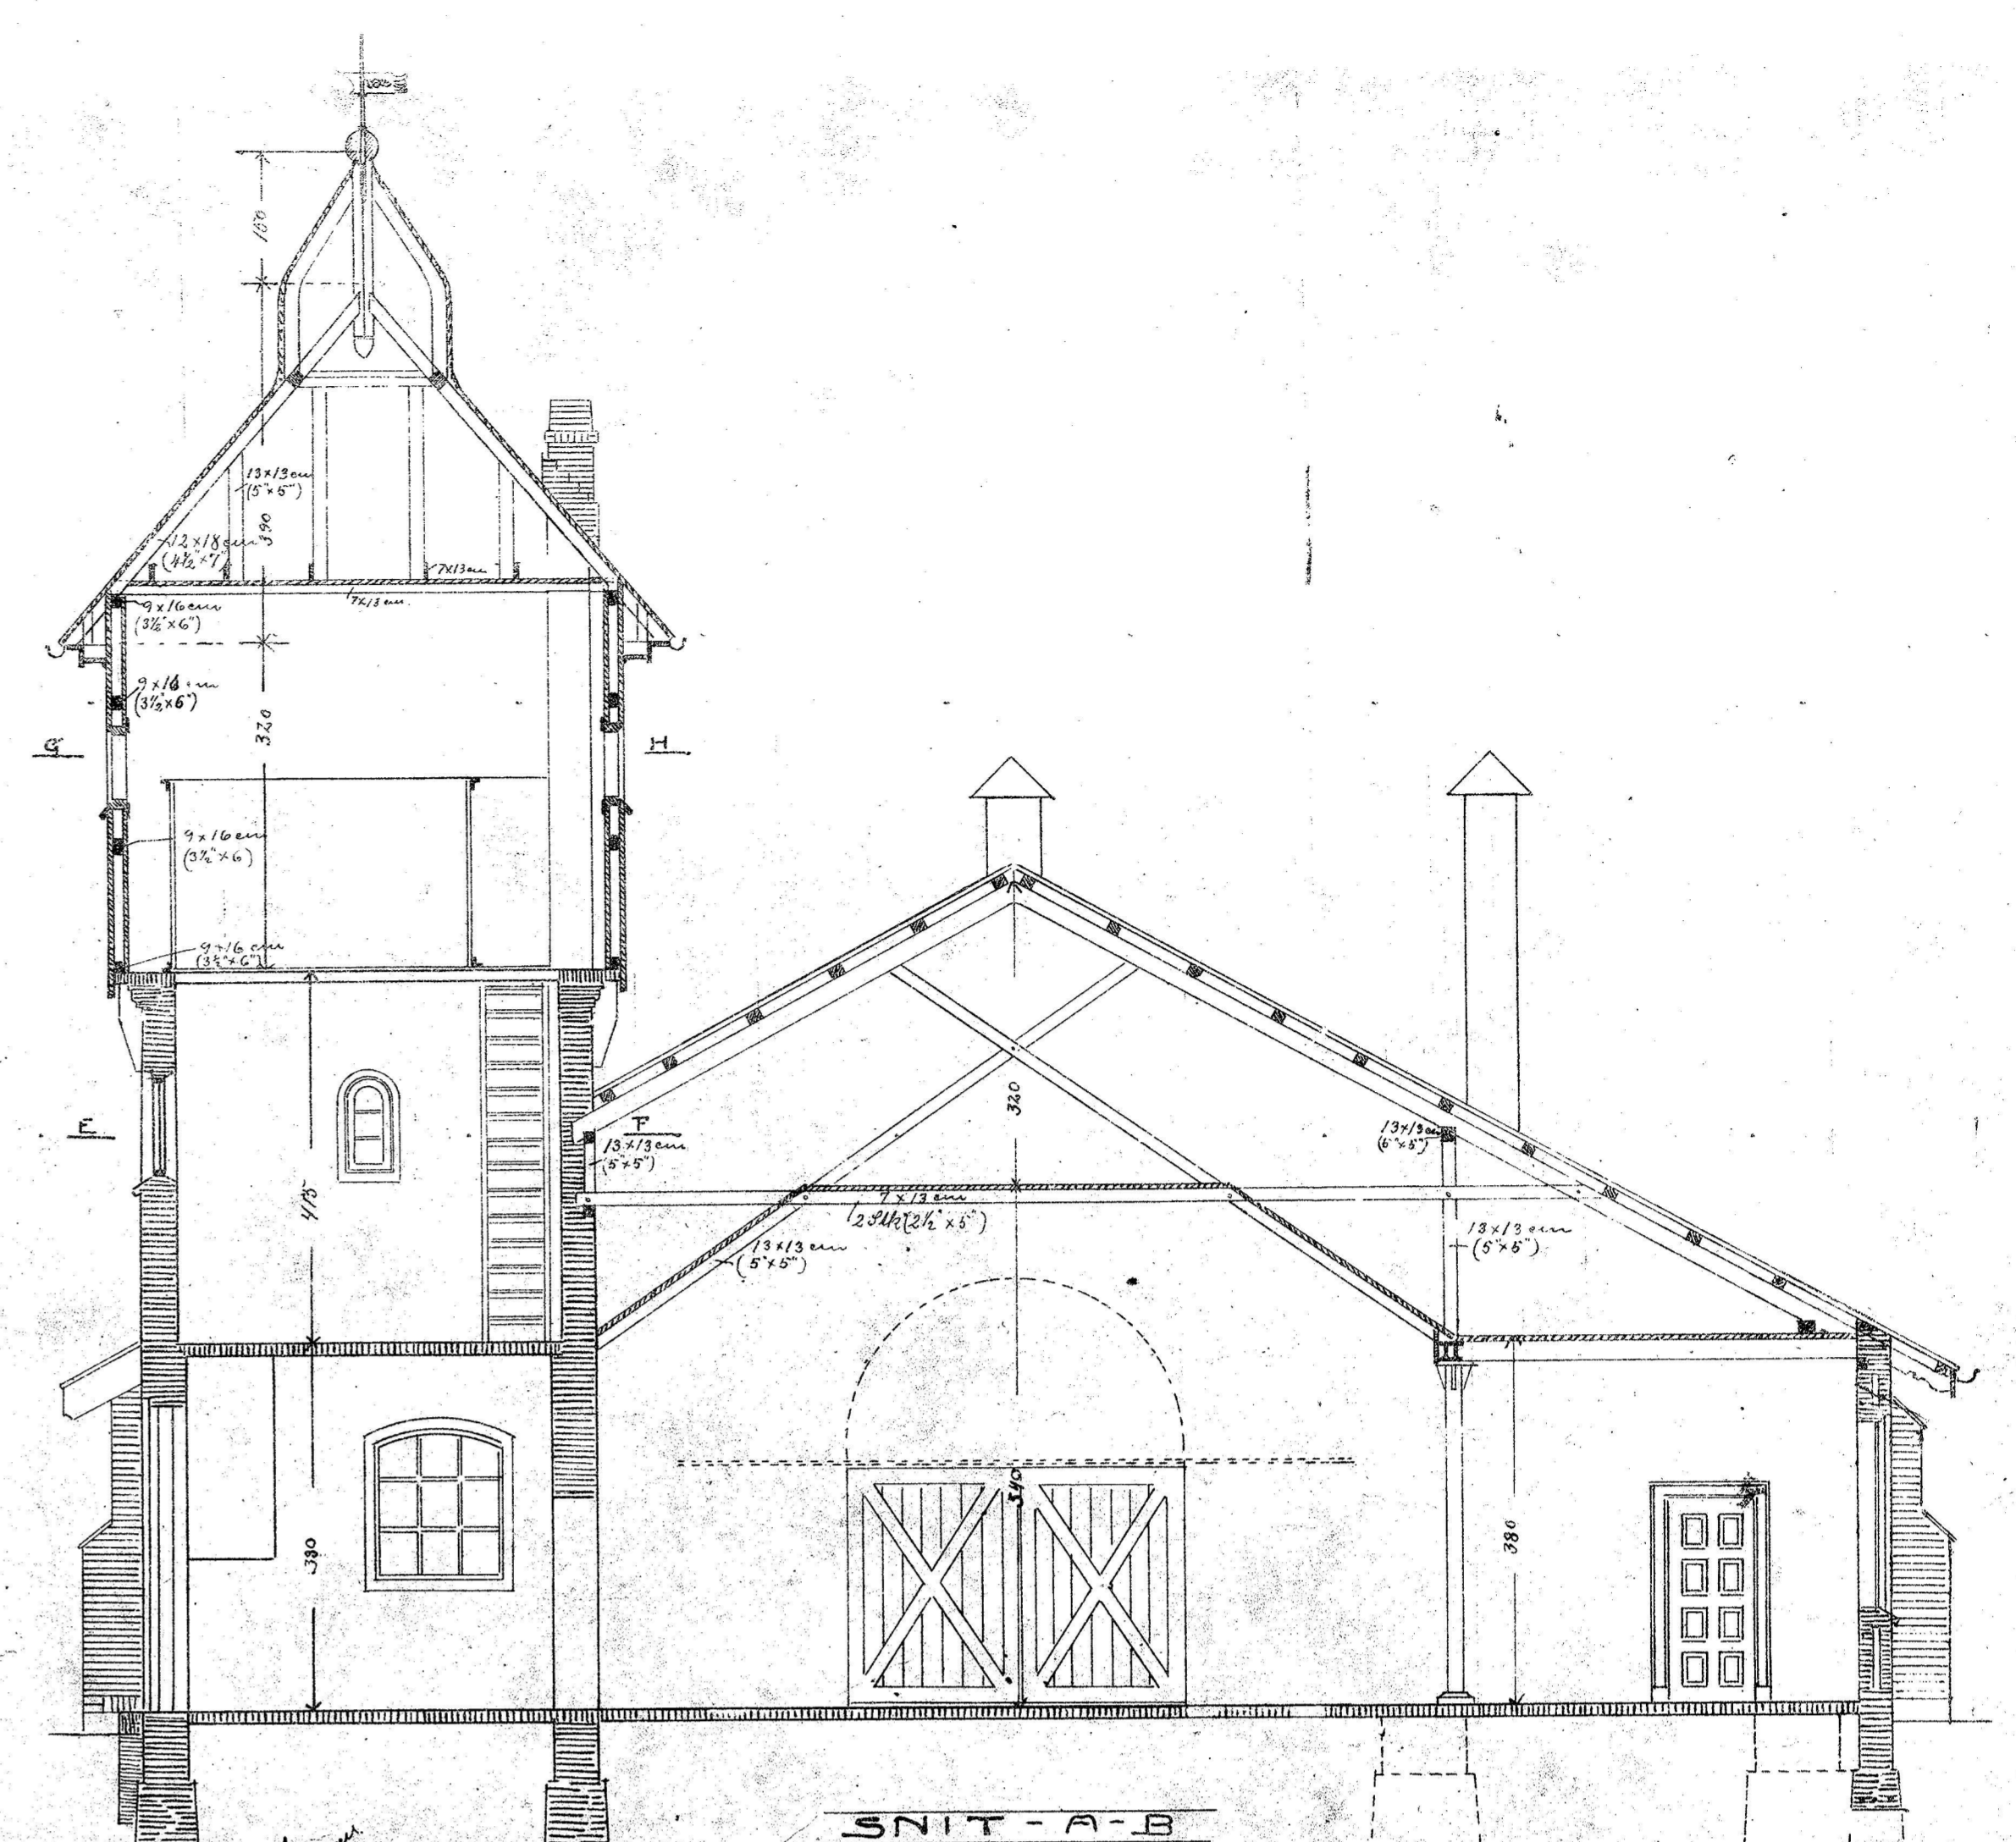


LANGELANDSBANEN

REMISE TIL HONKJØBING BANEGAARD

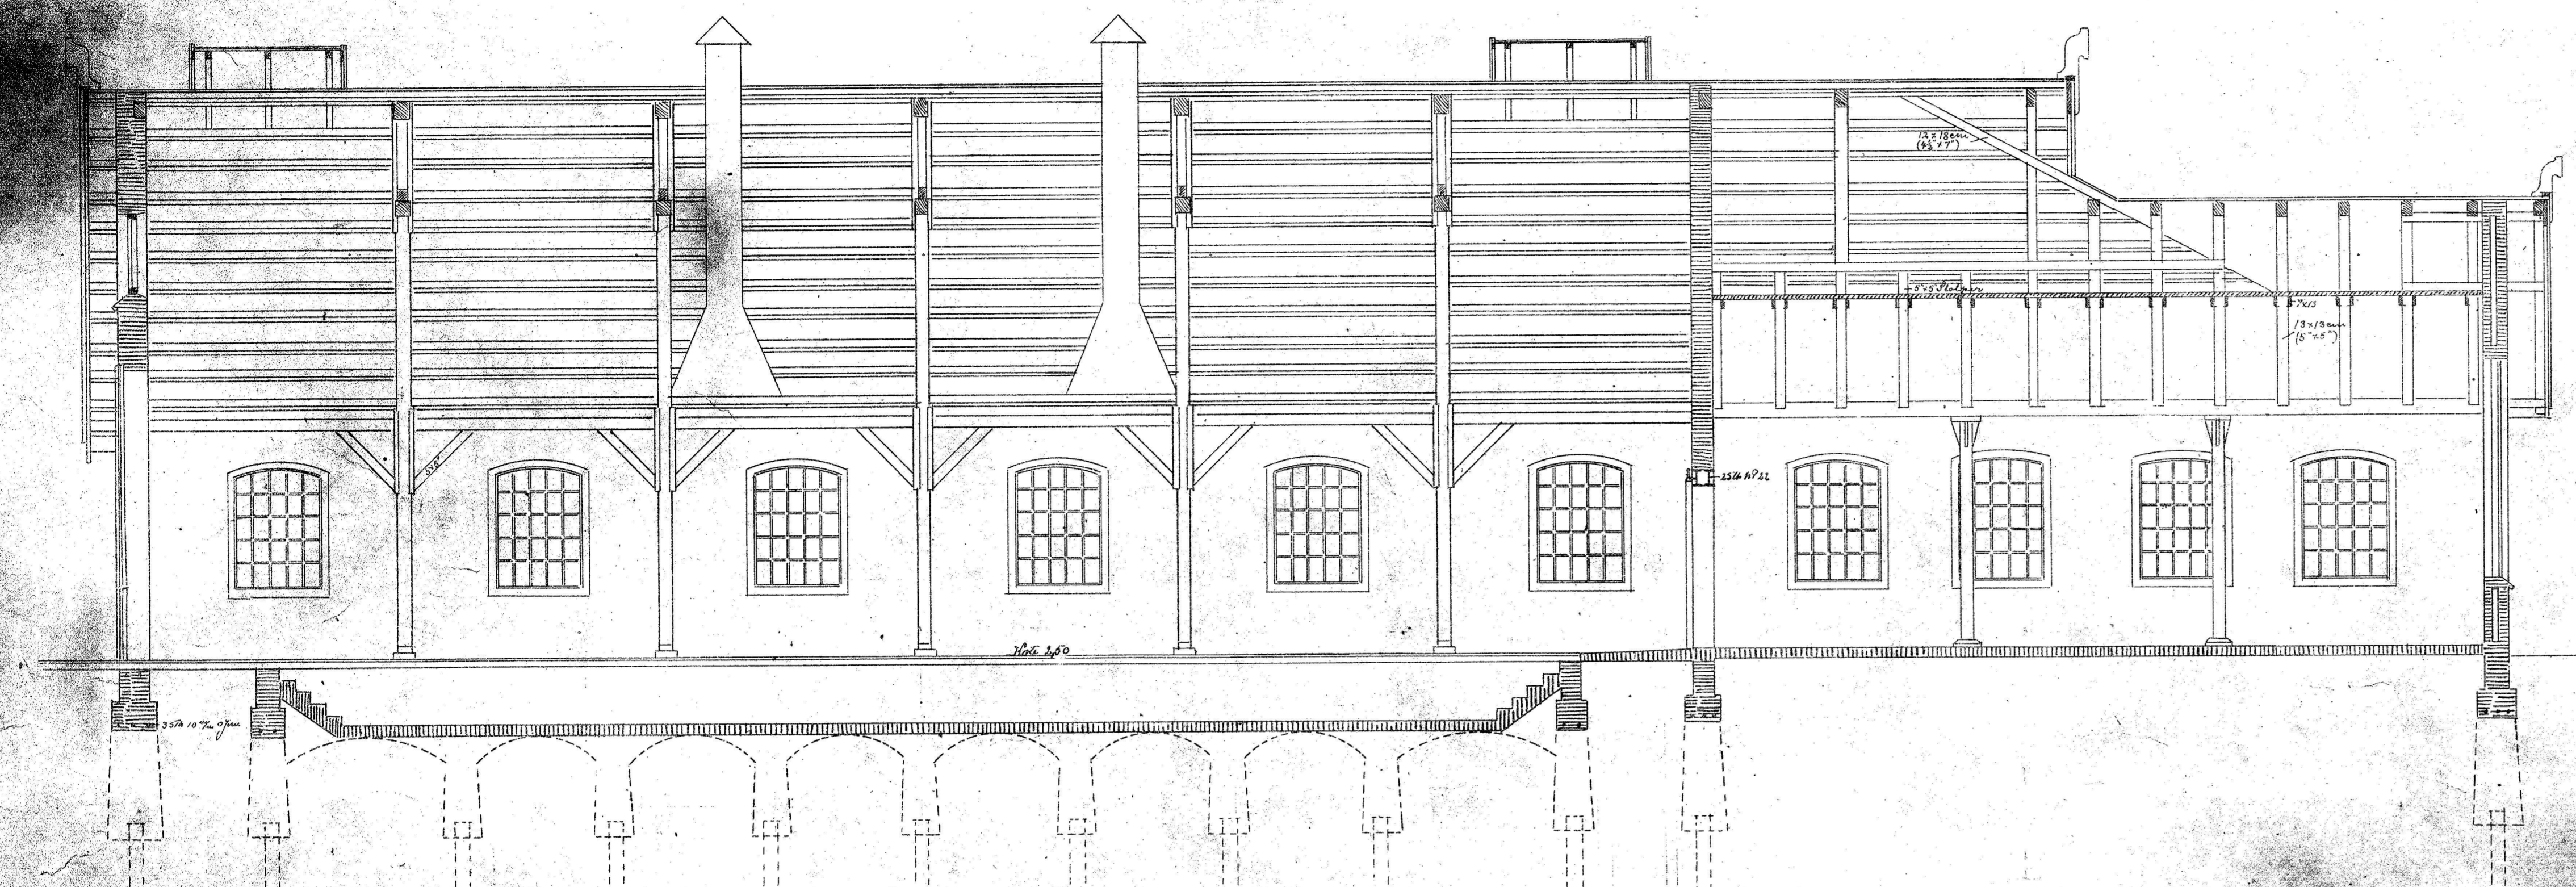

Arquitecto
1910