

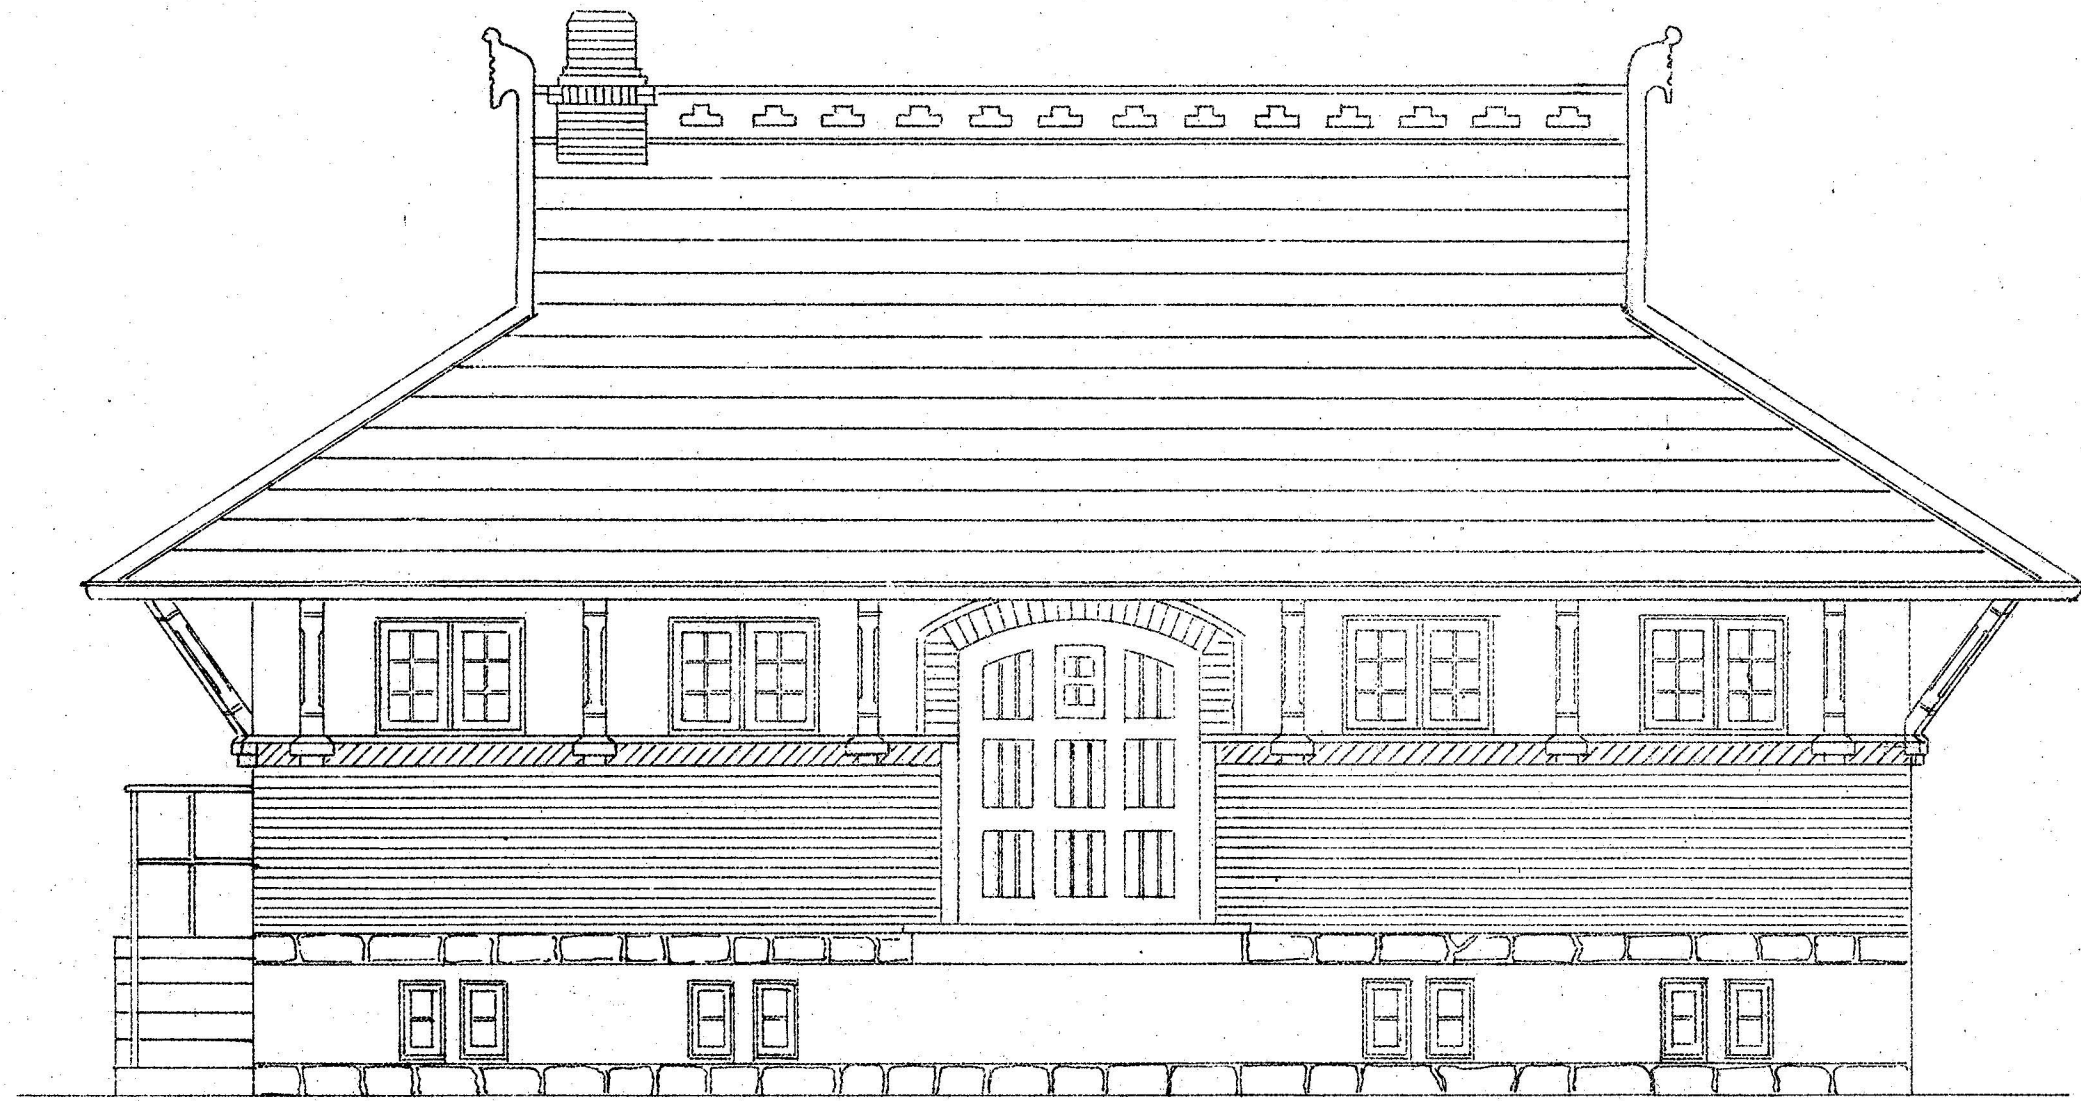
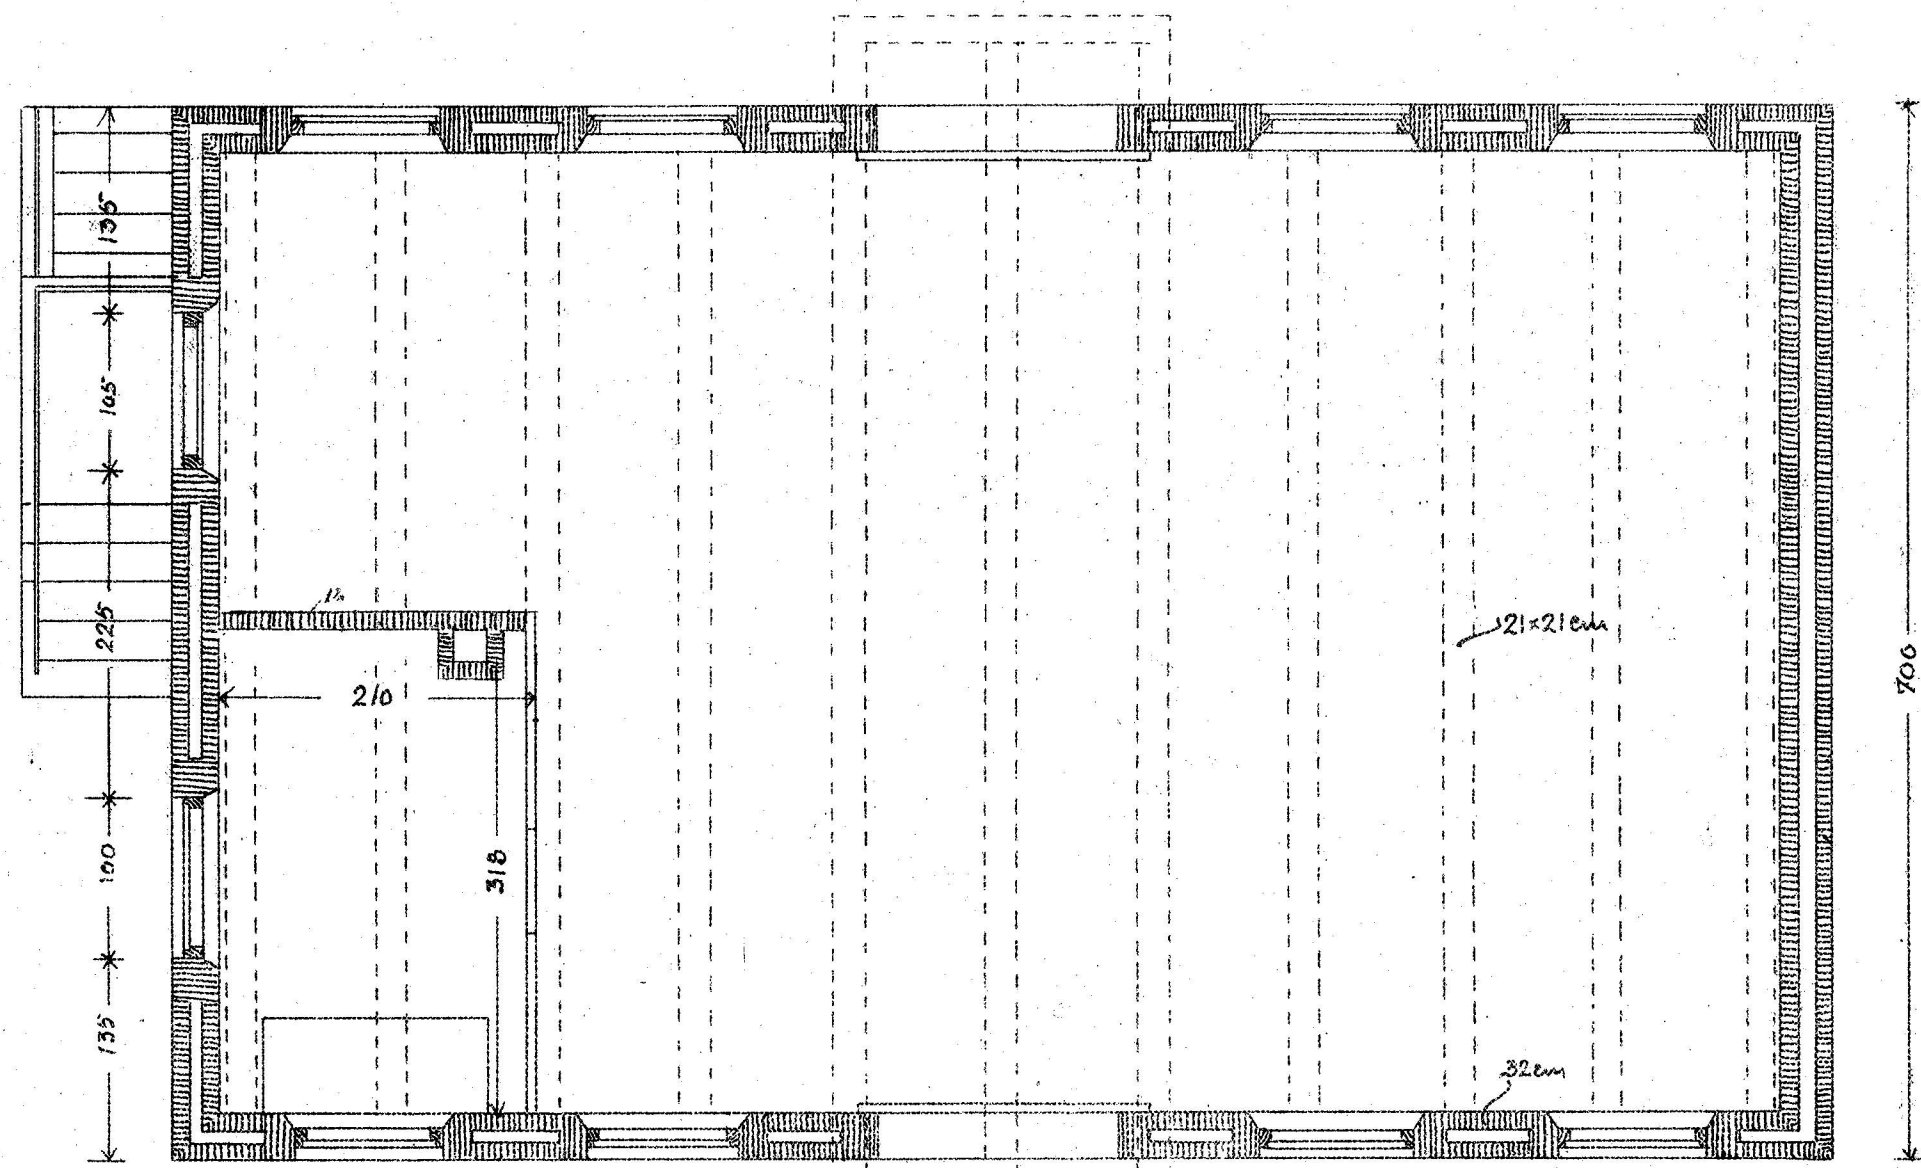


# LANGELANDSBANEN

VAREHUS · TIL · RUDKJØBING · BANEGAARD.

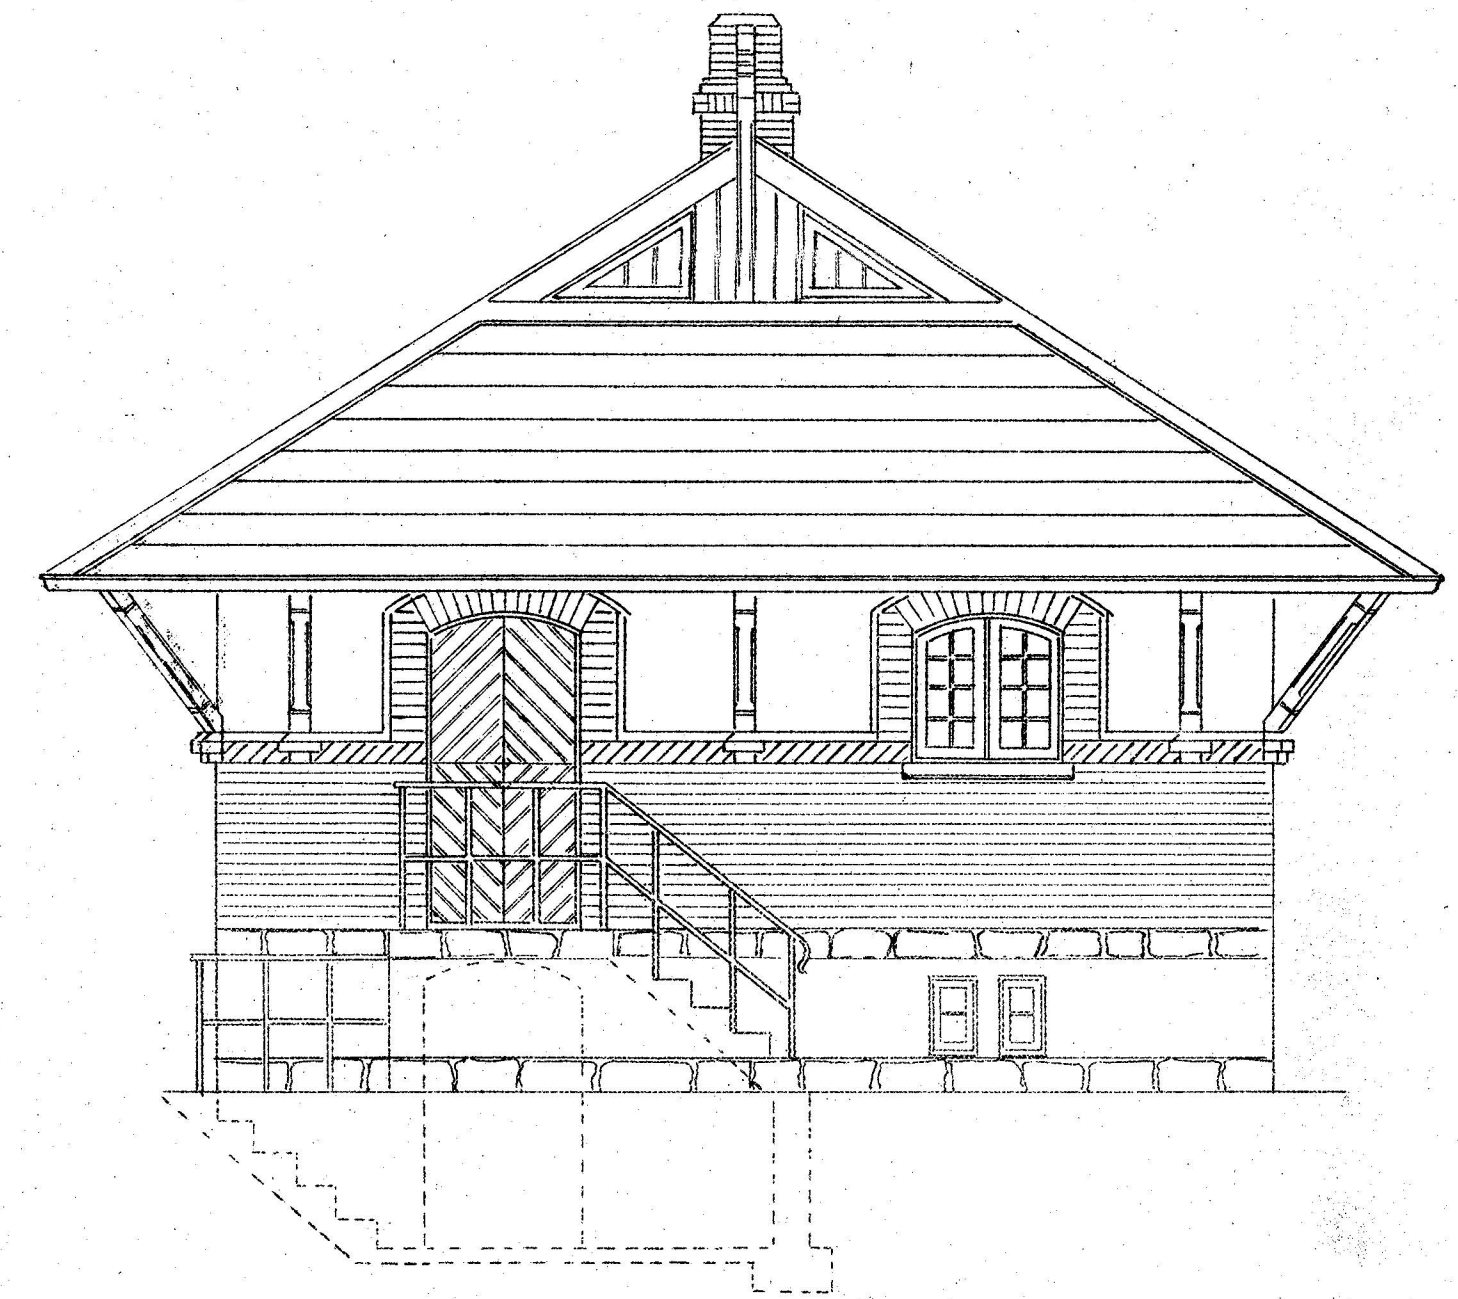


MOD LANDEVEIEN.

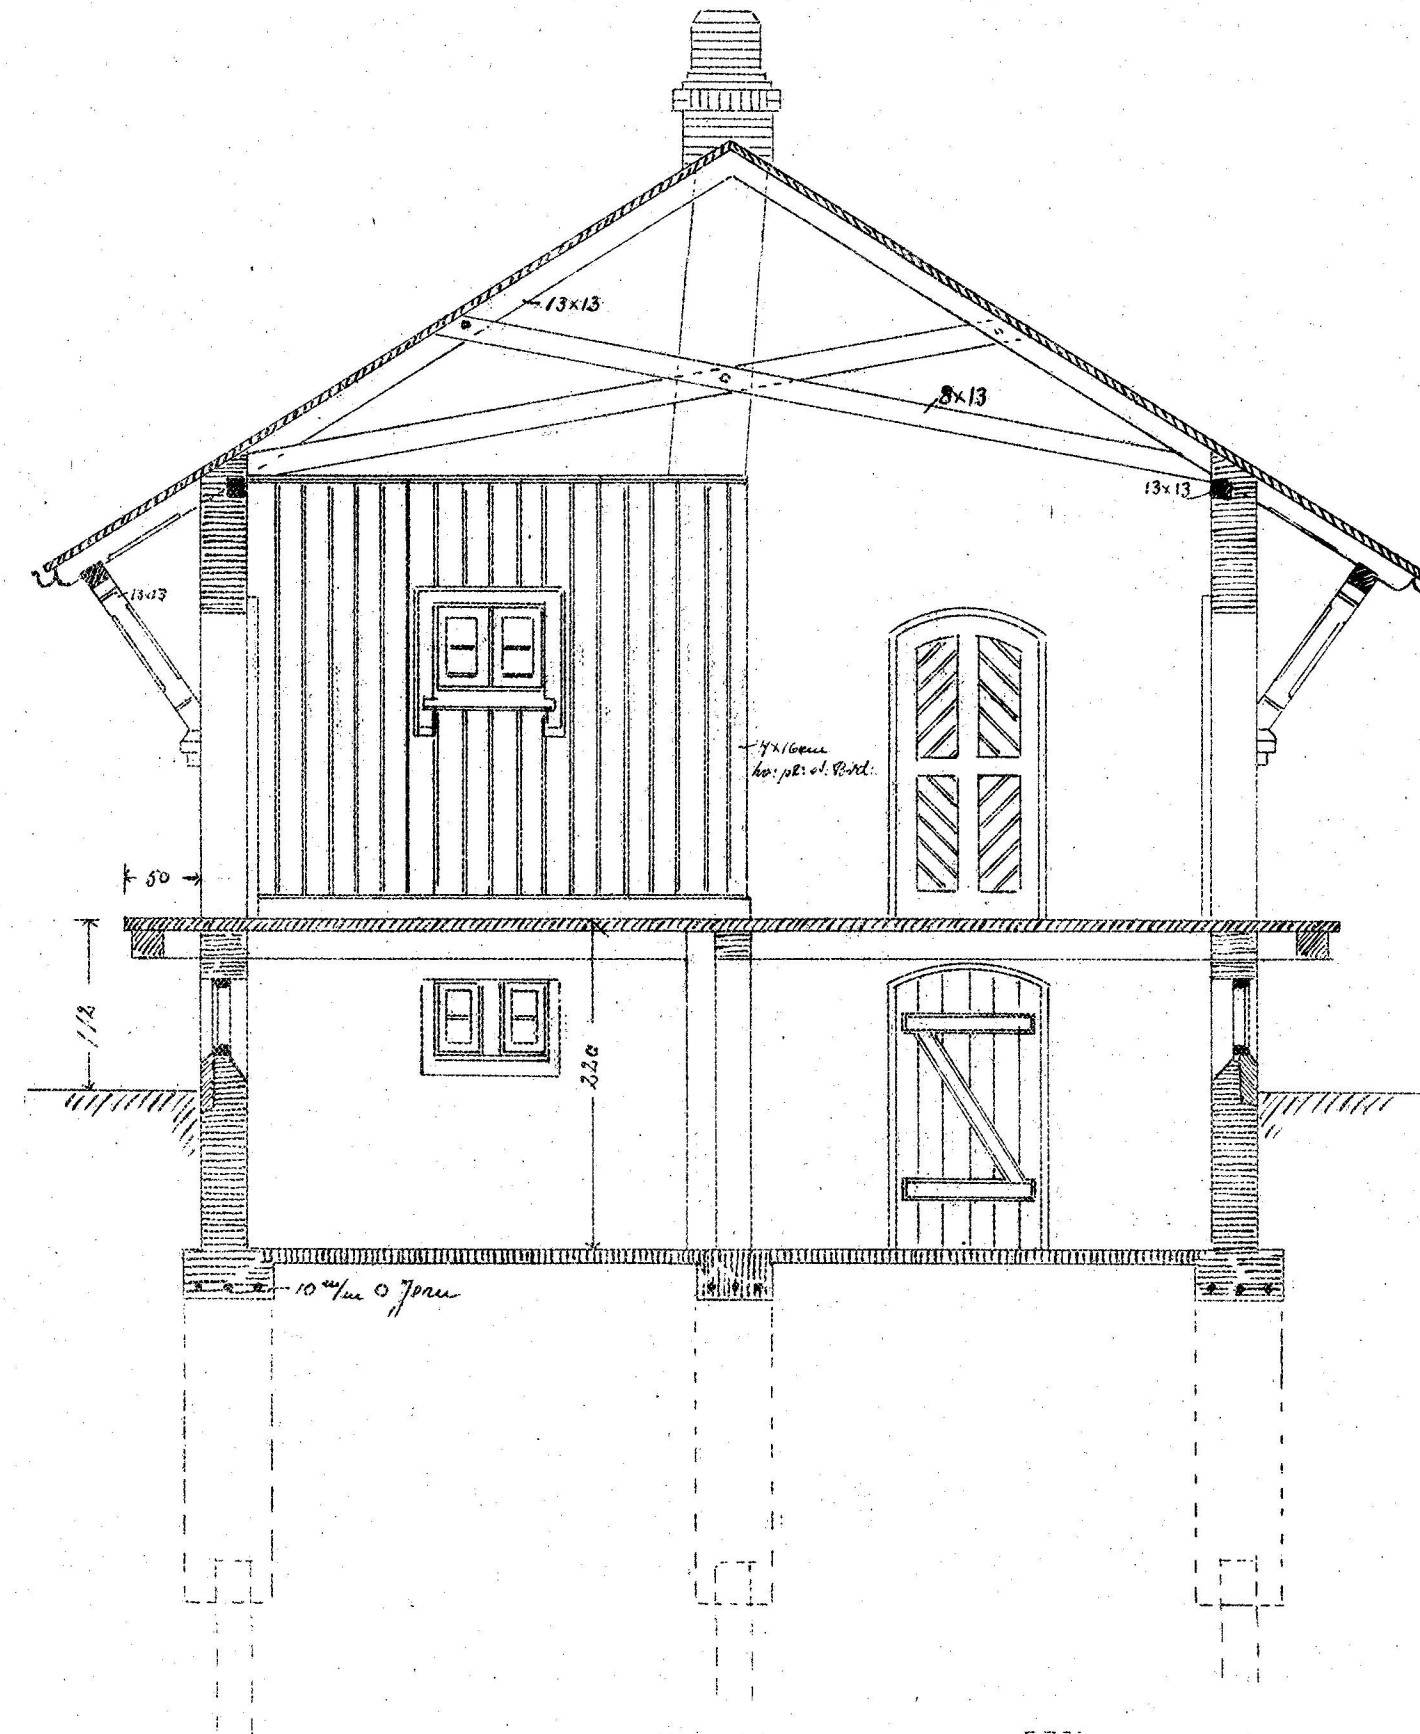


PLAN.

80 \* 100 \* 95 \* 100 \* 95 \* 160 \* 95 \* 100 \* 95 \* 100 \* 80  
1100

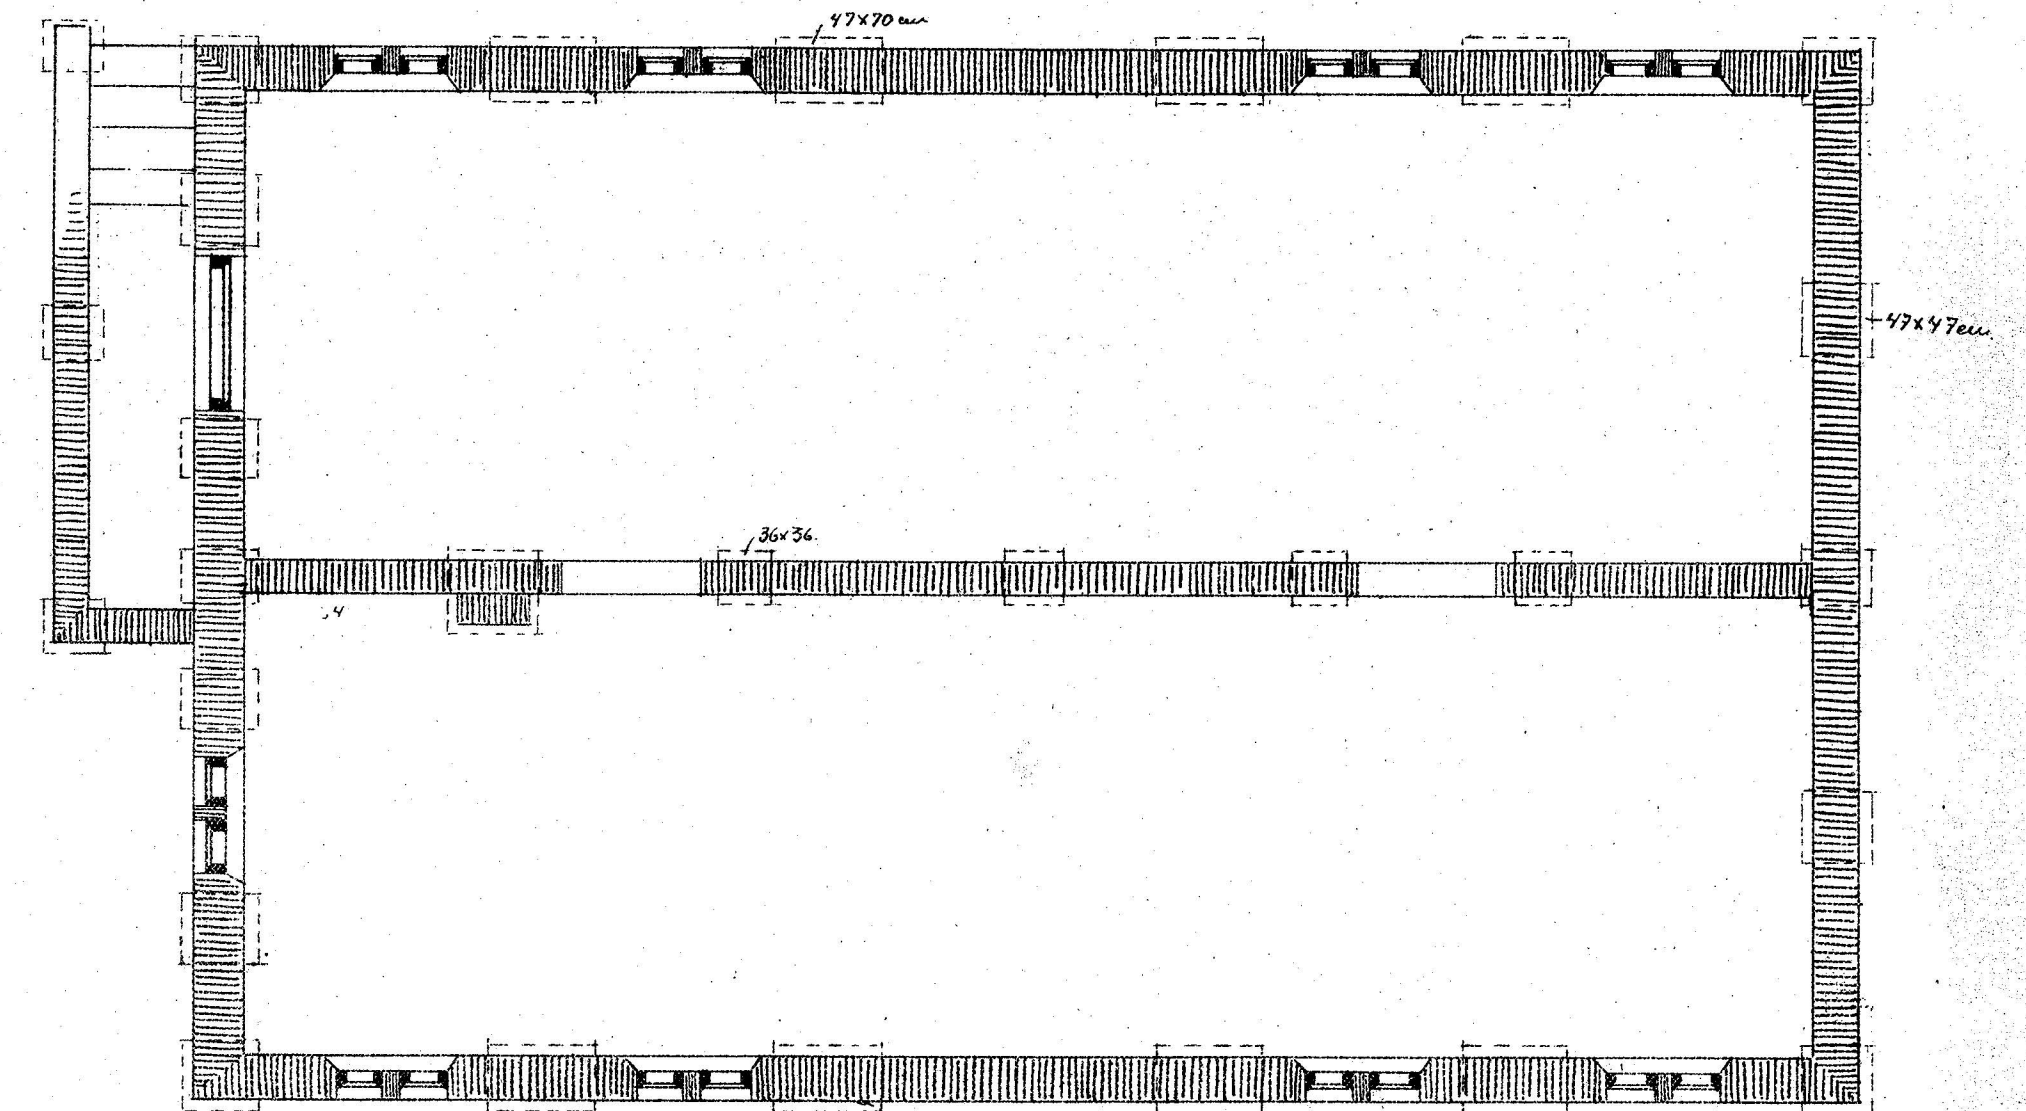

KÆLDER.

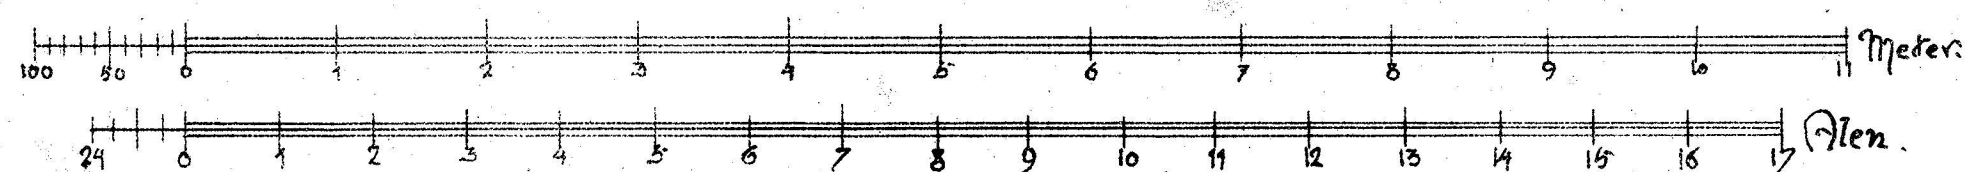

København Aug. 1910  
H. M.