


Rudköbing Fægebavn.

Sporanlæg til L. F. H.'s Bygning.

1:500

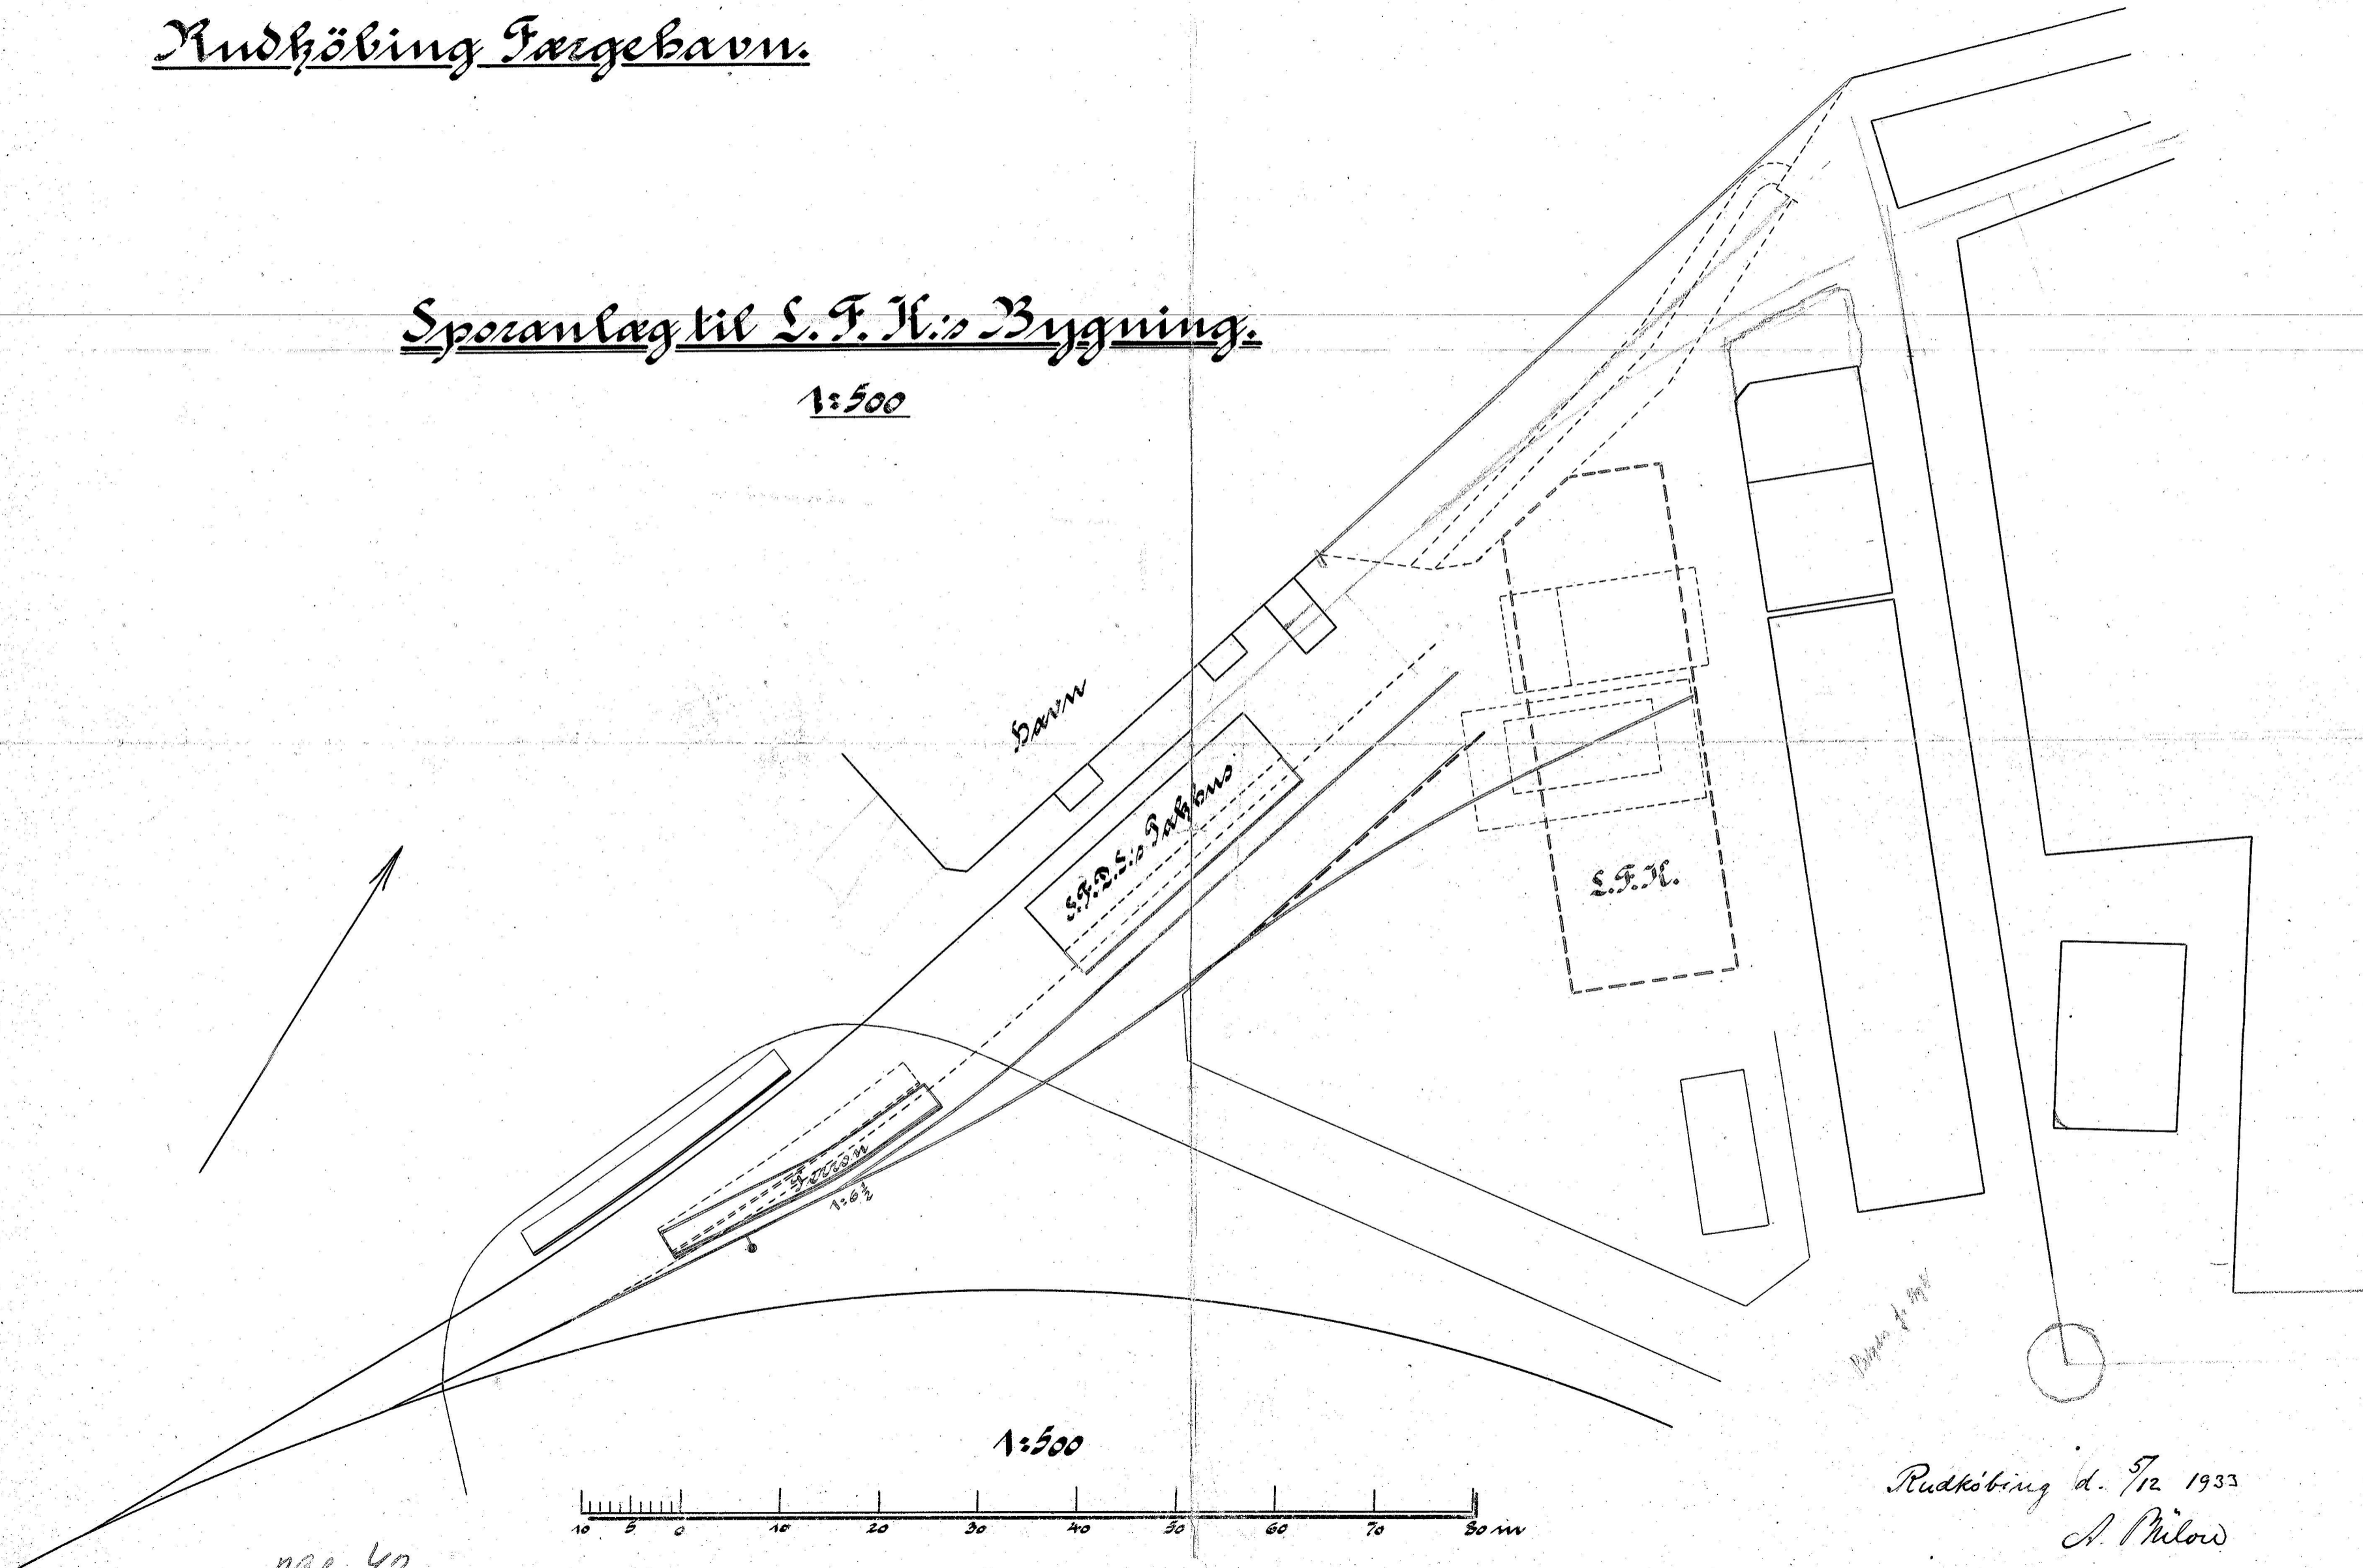

1:500



49006

20. 47
1933.

Bygning af 1933

Rudköbing d. 5/12 1933
A. Milow