

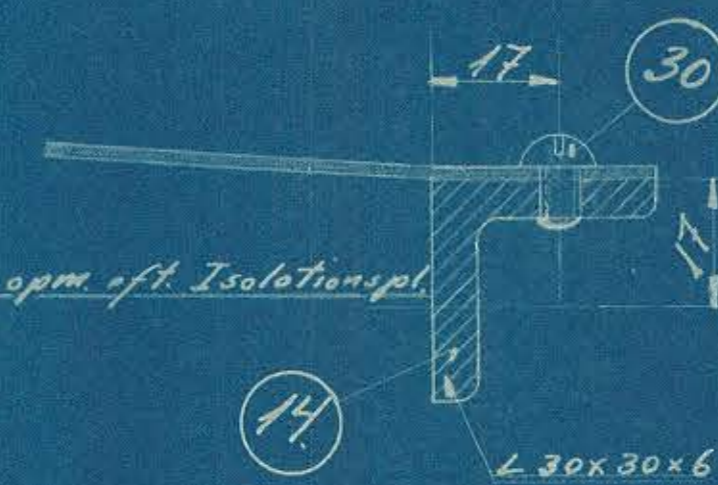


Naglekuller opm. aft. Isolationspl.

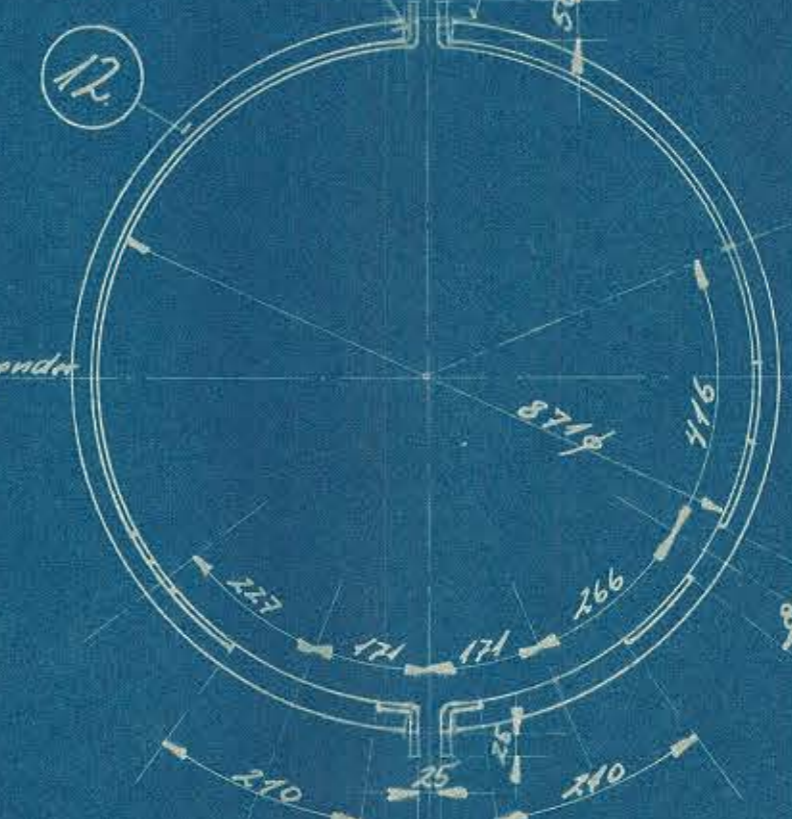

Fligen ombjjes og svejdes; nederste Flig bortskæres

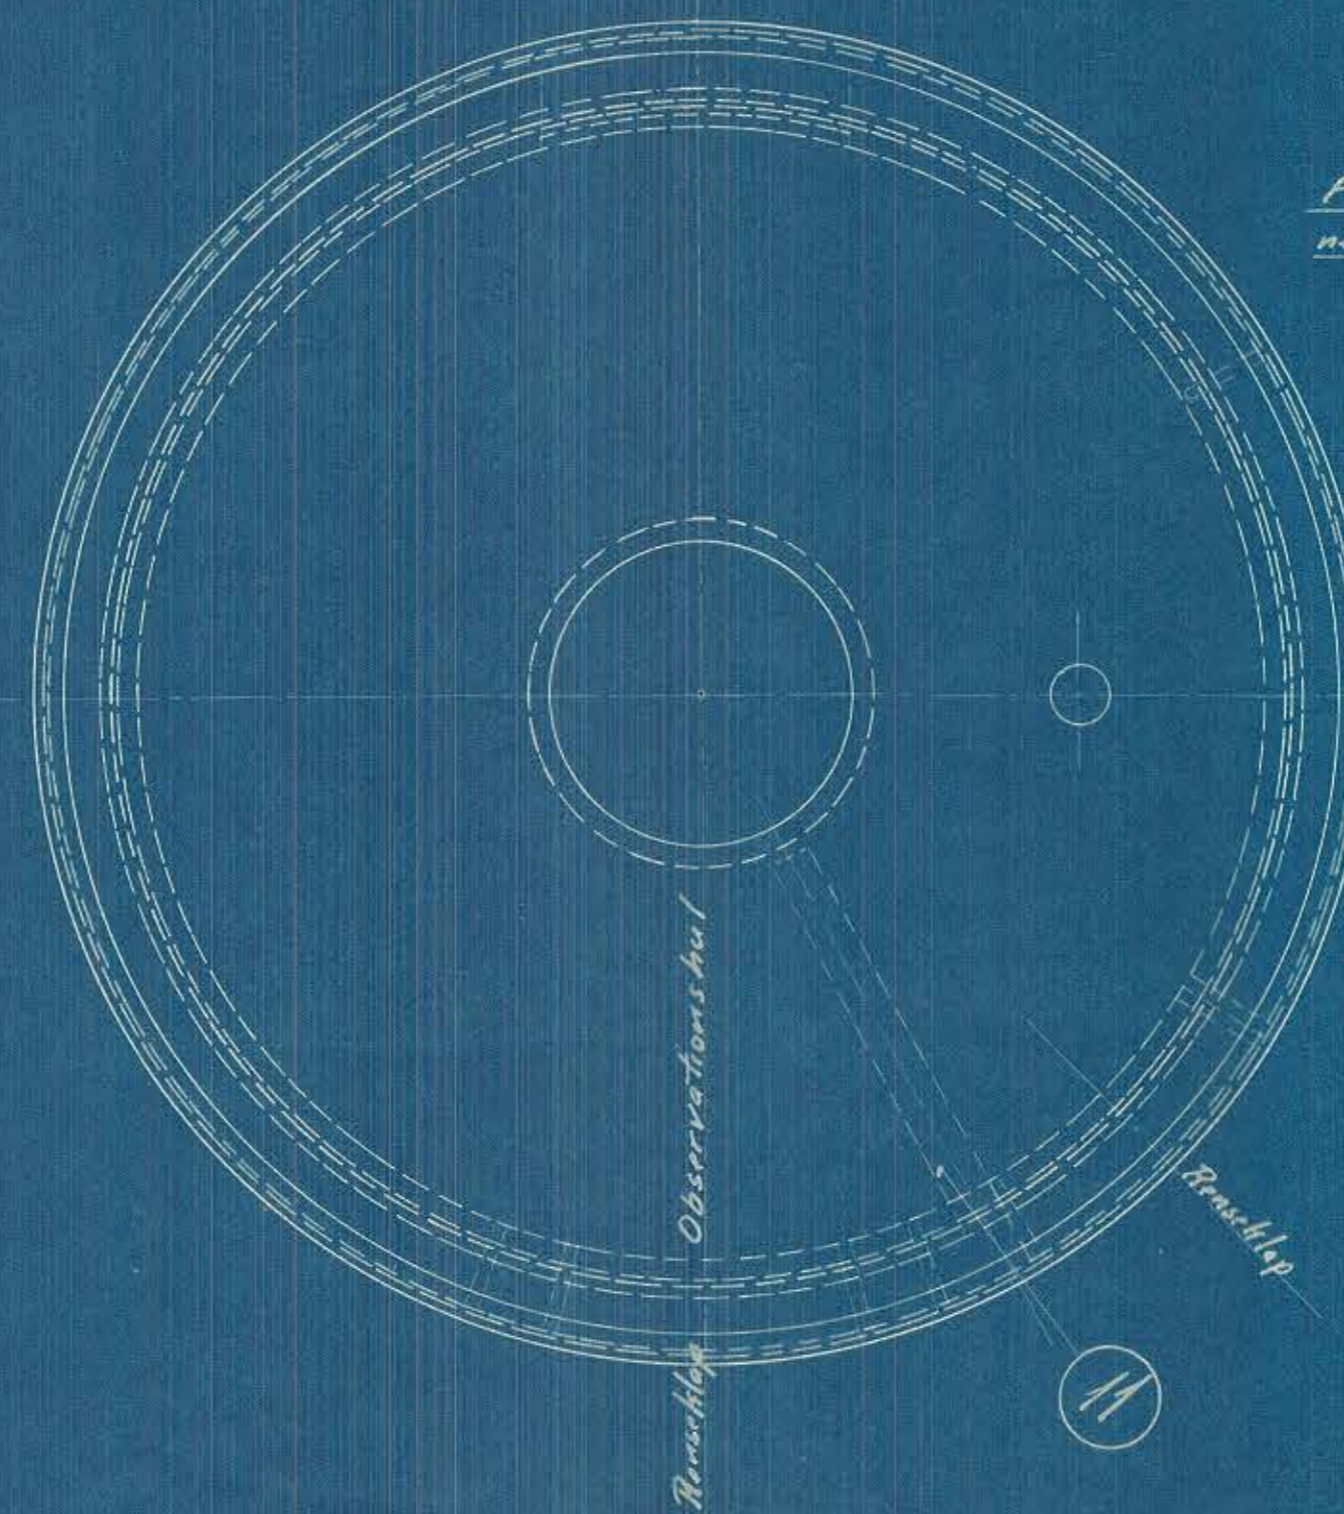

STYKLISTE NO 56502/03

STYK	STIK	BETEGNELSE	MÅLE	BEHÅ	MATERIAL	REMARK
1	1	Isolationspl. pr	2250x1170	1	Plade	2500x1250
2	1	do "	2250x1170	1	x 1,5 mm	
3	1	do ned.	2000x680	1	1/2 Plade	2000x1000
4	1	do "	732x680	1	x 1,5 mm	
5	1	do Top	870x65	1	1000x1000	15
6	1	Loskef. av Pl.	57x5170	1	Flues	7 3/4 x 3/4 x 1200
7	1	do	38x5x980	1		
8	1	do	38x5x70	1		1 1/2 x 1/4
9	2	Loskef. med Pl.	38x5x570	1		x
10	2	do	38x5x46	1		1970
11	1	Loskef. Toppl.	38x5x300	1		
12	1	Vinkeljernring	768φ	1		L 50x25x5 x 2800
13	1	do	871φ	1		L 30x30x6
14	1	do	803φ	1		6000
15	1	Afstandsring	836φ	1		1 1/4 x 3/8
16	2	do	768φ	1		x 8000
17	2	Loske 40x10x120		1		1 1/2 x 3/8 x 250
18	2	do	32x10x120	1		1 1/4 x 3/8 x 250
19	2	Spændebånd	32x2	1		Baan af 1 1/4 x 2mm
20	1	do	32x2x2718	1		7900
21	6	Spændevinkler		1		1 1/4 x 3/8 x 900
22	1	Ring om Brænderaabu		1		1/2 x 3/8
23	1	Ring om Observations		1		x
24	2	Mant om Renselap		1		3000
25	4	Afstandsknaster		1		1 1/4 x 3/8 x 200
26	5	Bolte m. M.H.	1/2" x 80	1		Mogasin
27	4	do - do	3/8" x 30	1		
28	4	Struer	3/8" x 25	1		
29	100	do	3/16" x 10	1		
30	30	do "	3/16" x 8	1		
31	105	Nagler	3/16" x 15	1		
32		Asbestlærred		1		
33		Asbestuld		1		

Plan 1.

DATE	FORHANDLINGER	INDEX
4/5 TRICHS AARHUS		
Dieselelektrisk Lokomotiv 128 L. Varmehudel. Isolationsplader m. m.		
TEGNET AF	MALESTATION	TEGNET NO
1:5		
DATE	1:10	128 L 2.12.
INDEX	TEGNET	