
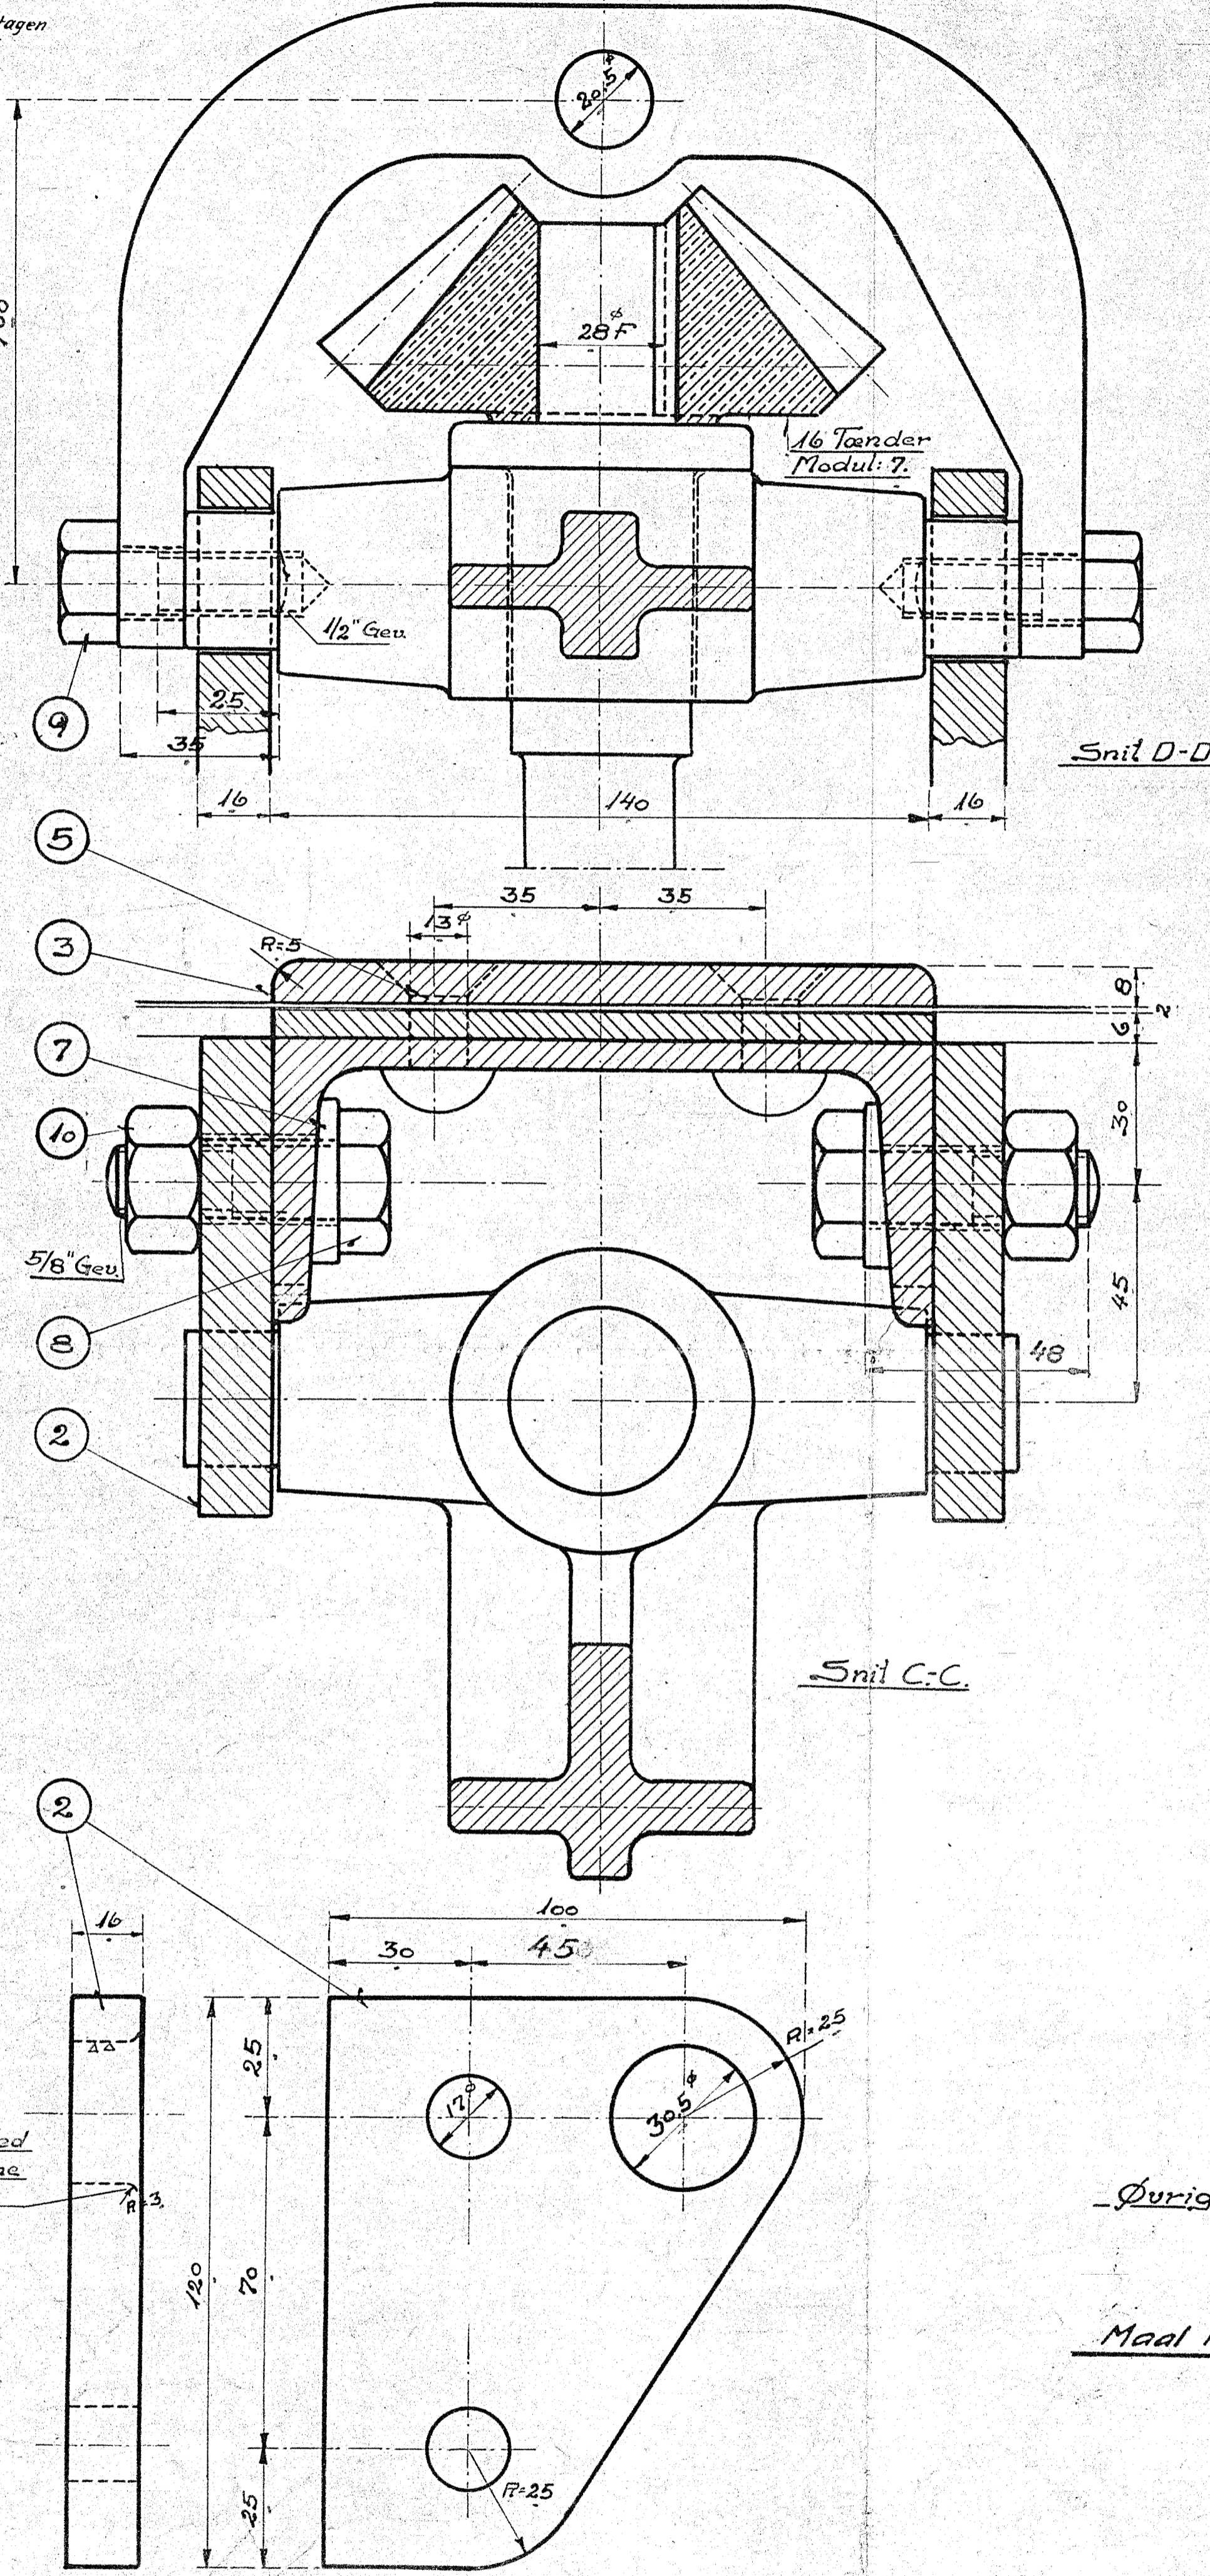
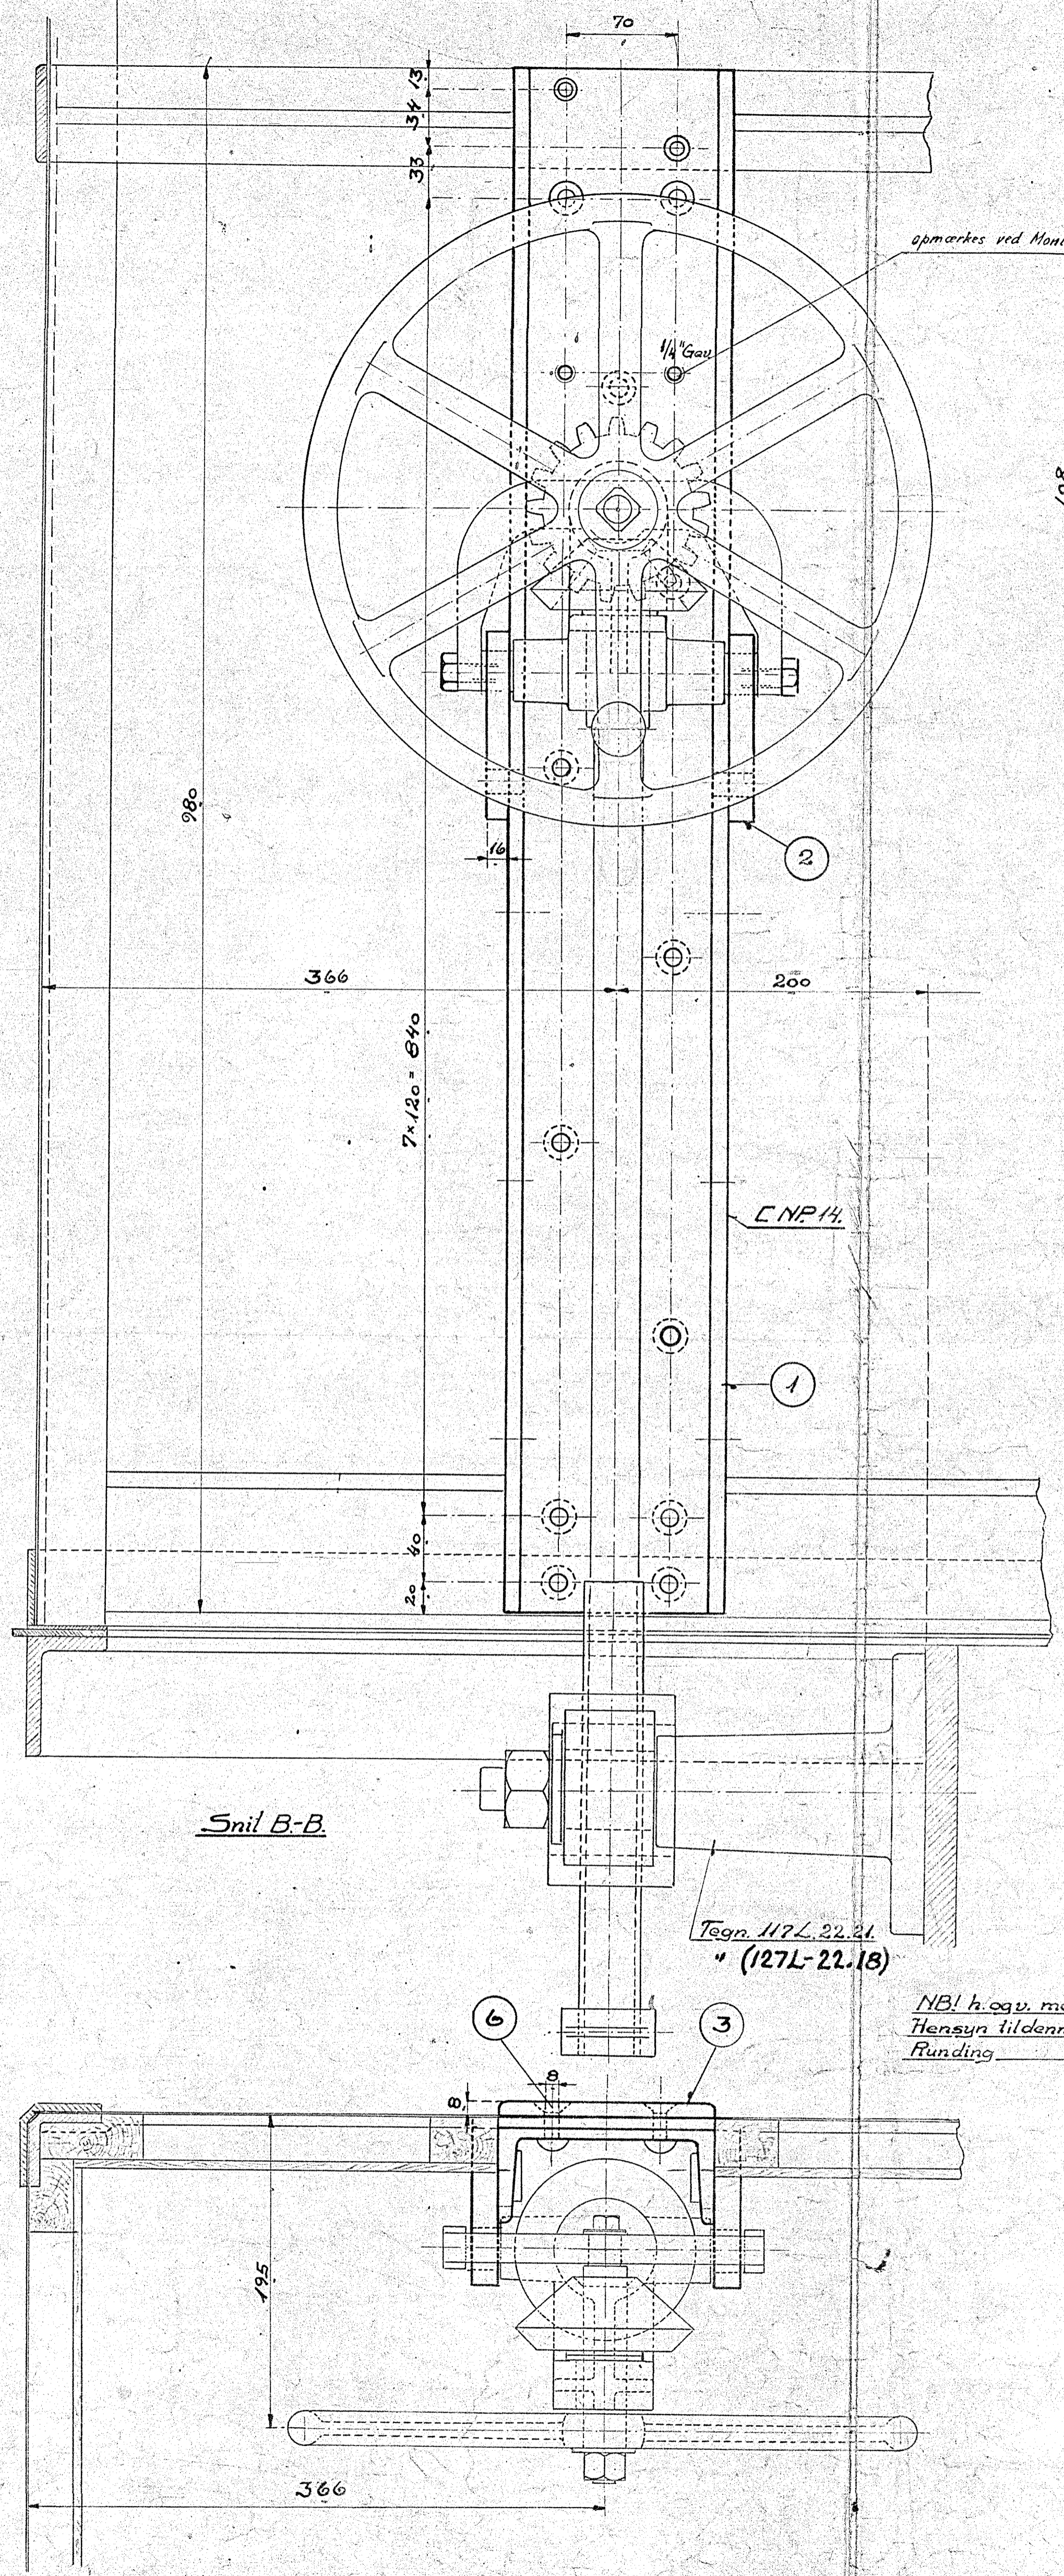


TEKNIKTILISTE NO. 51772			
NO.	BEMÆRKNING	MÅL	REMARK
1	2 LNP 14 x 980	Fluss jern	C x 2000
2	4 Plade 2 hejre, 2 venstre 120 x 100 x 16	"	210 x 250 x 16
3	2 Forstærkn. 140 x 8 x 800	"	140 x 8 x 1780
4	2 Mallelag 140 x 6 x 830	"	140 x 6 x 1680
5	24 Nagle 13 x 35	Fluss jern	Best.
6	4 do. 8 x 28	"	"
7	8 5/8" skaa Skive	Fluss jern	Magasinet
8	8 Ball 5/8" Setegn. 117L.22.29	9425 Fluss jern	Stk. 1 48719 Mtk. 9
9	4 Skrue 1/2 x 35	Fluss jern	Magasinet
10	8 Matrisk 5/8"	"	Best.

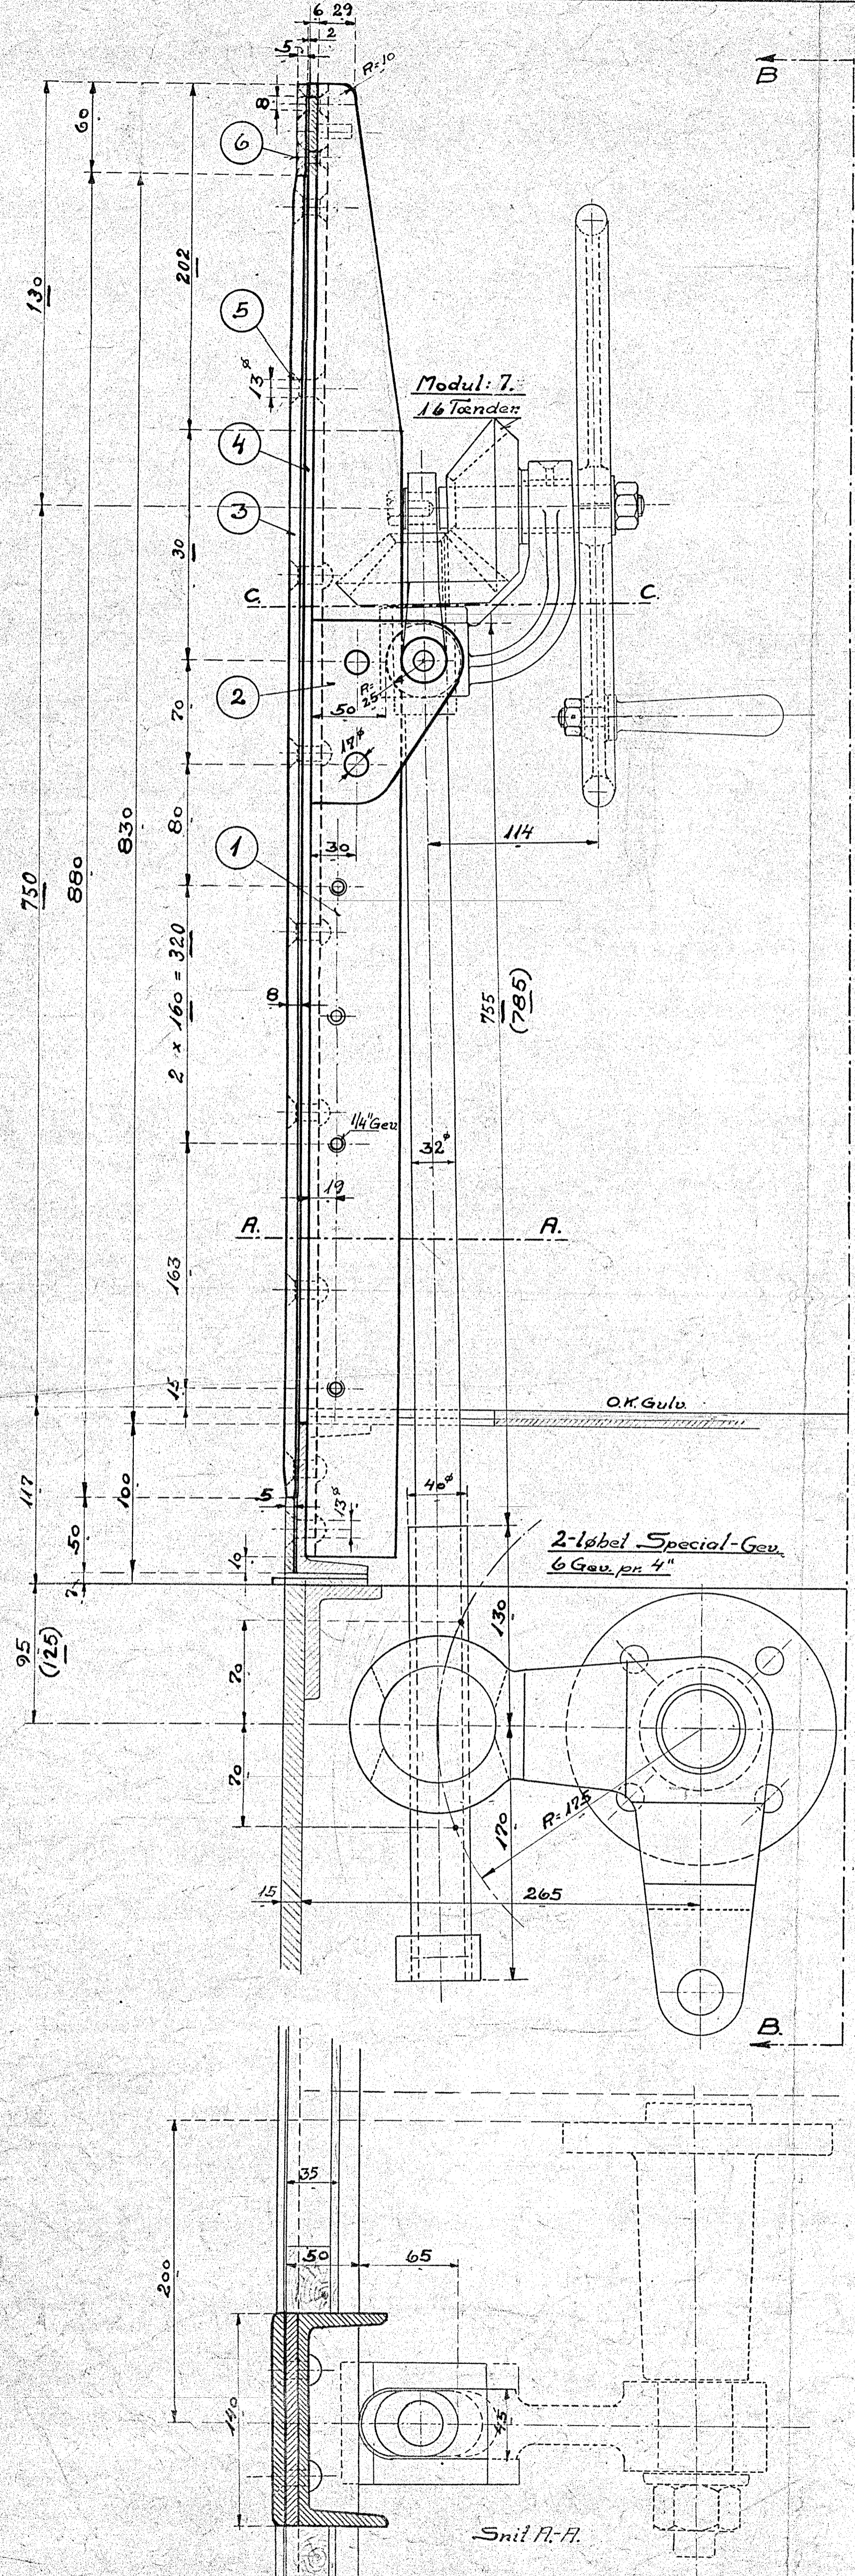

Øvrige Detaljer se Teegn. 117L.22.05.
Skærm " " 117L.22.050
Maal i Klammer (-) gælder Ordre 50000

Stativ m.m. i Skruer
Diesel-el. 375 H Motorloko.
M.A.
Sk. 1:25
Sk. 1:1
9-3-32
117L.22.06