
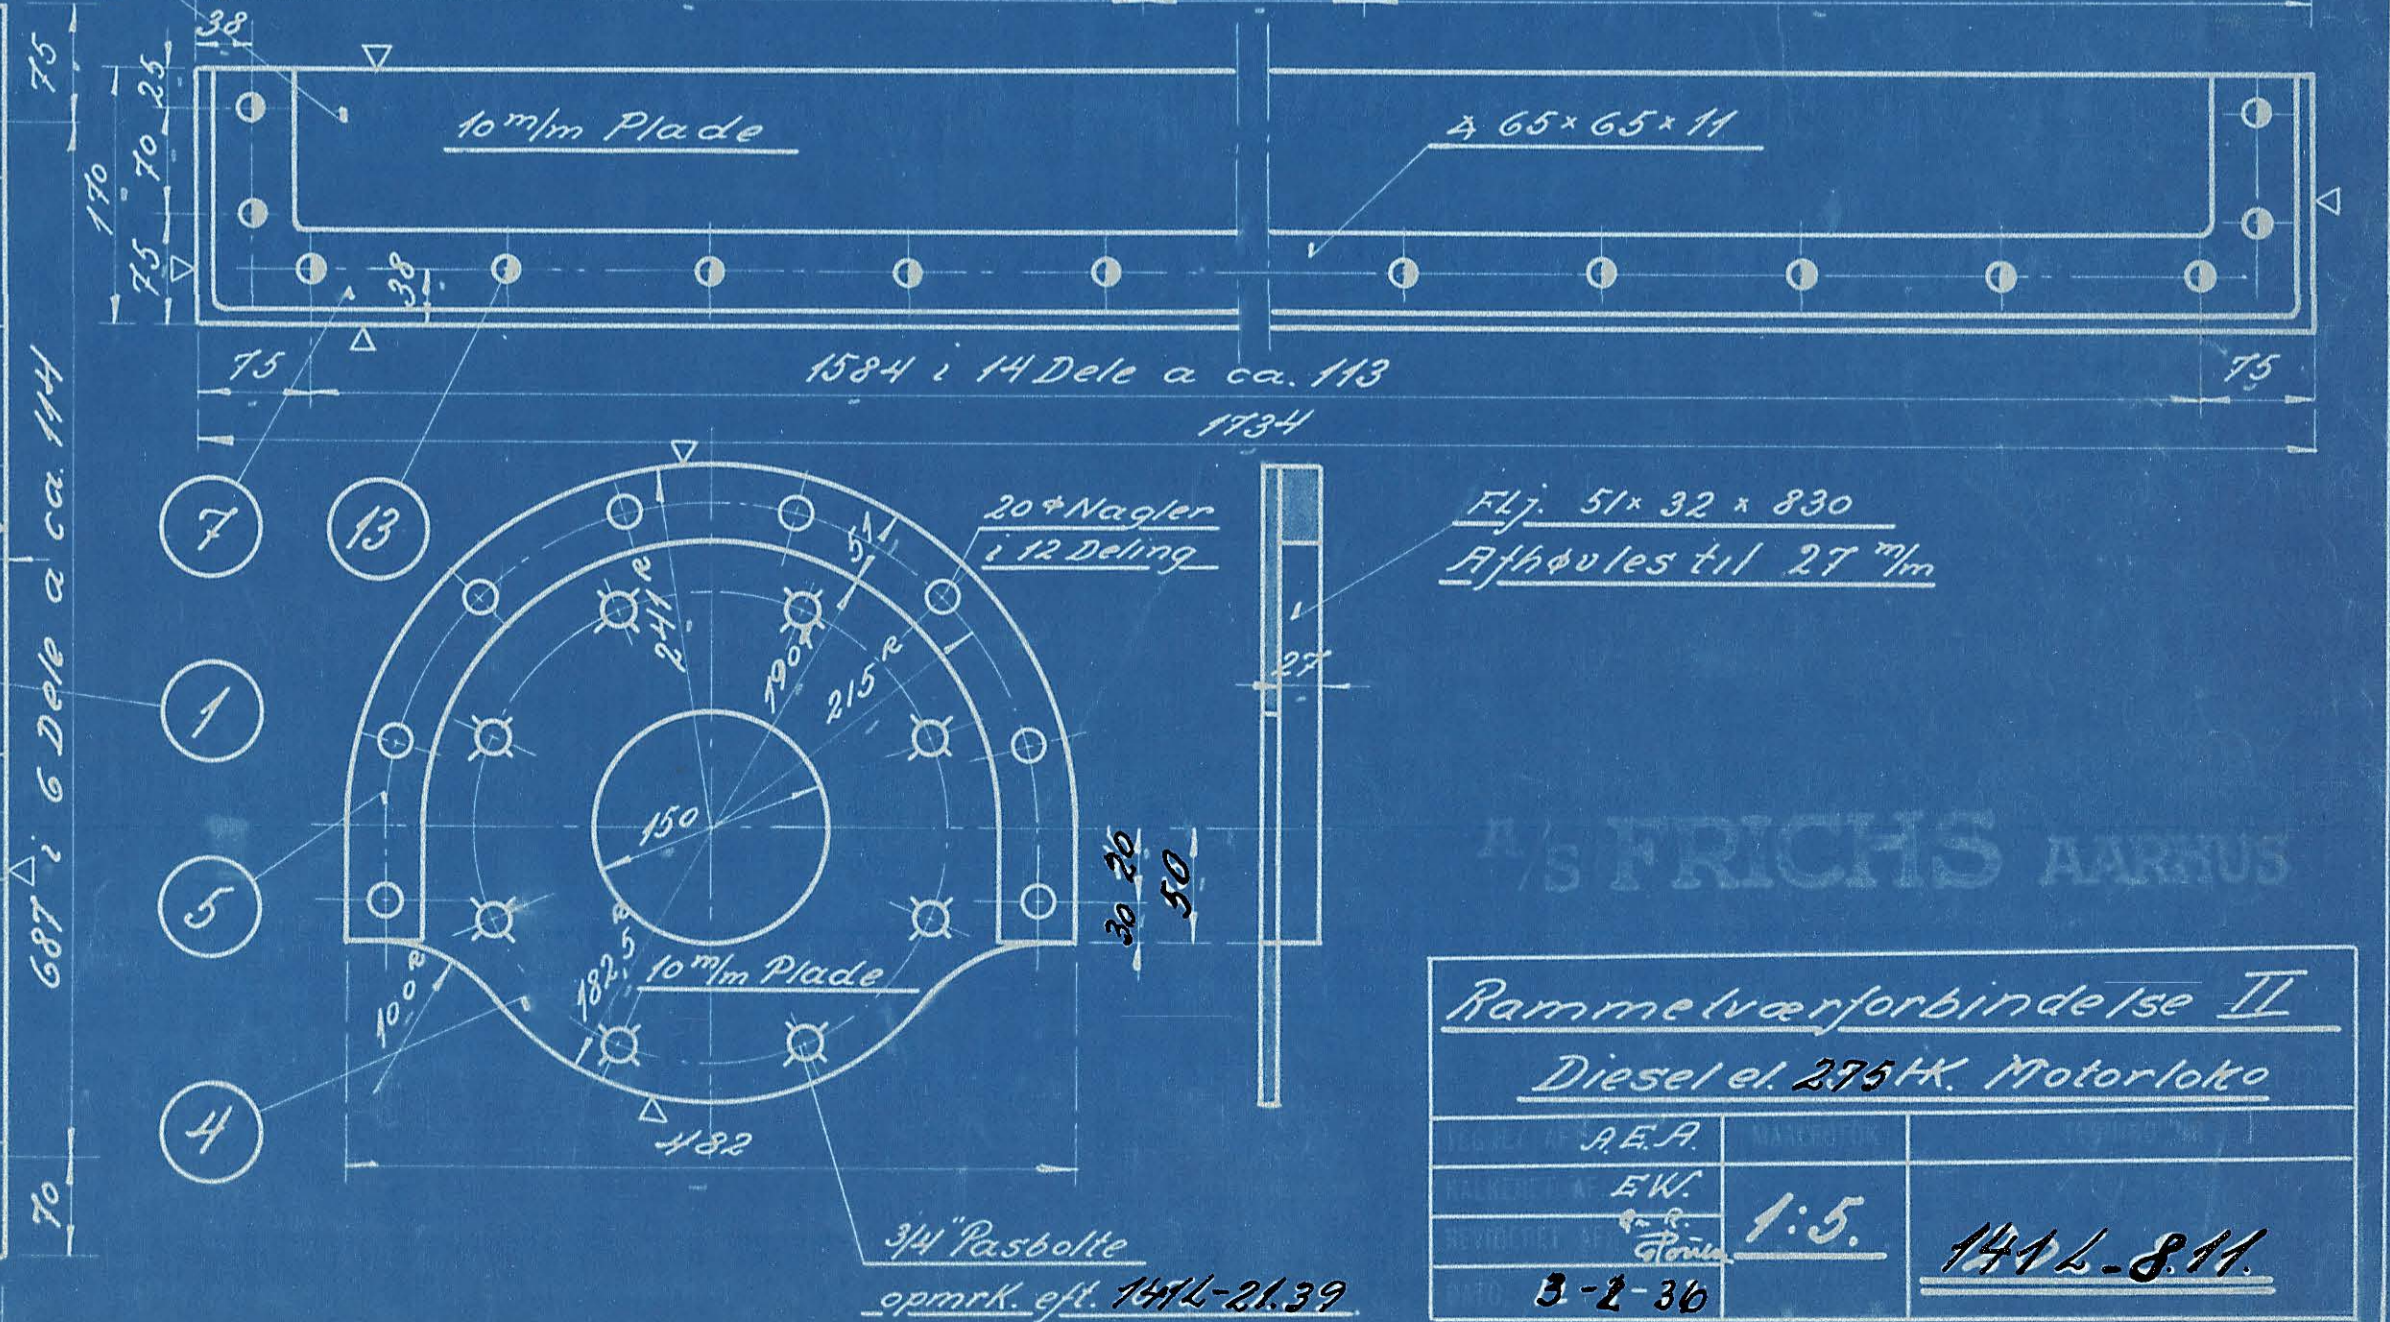
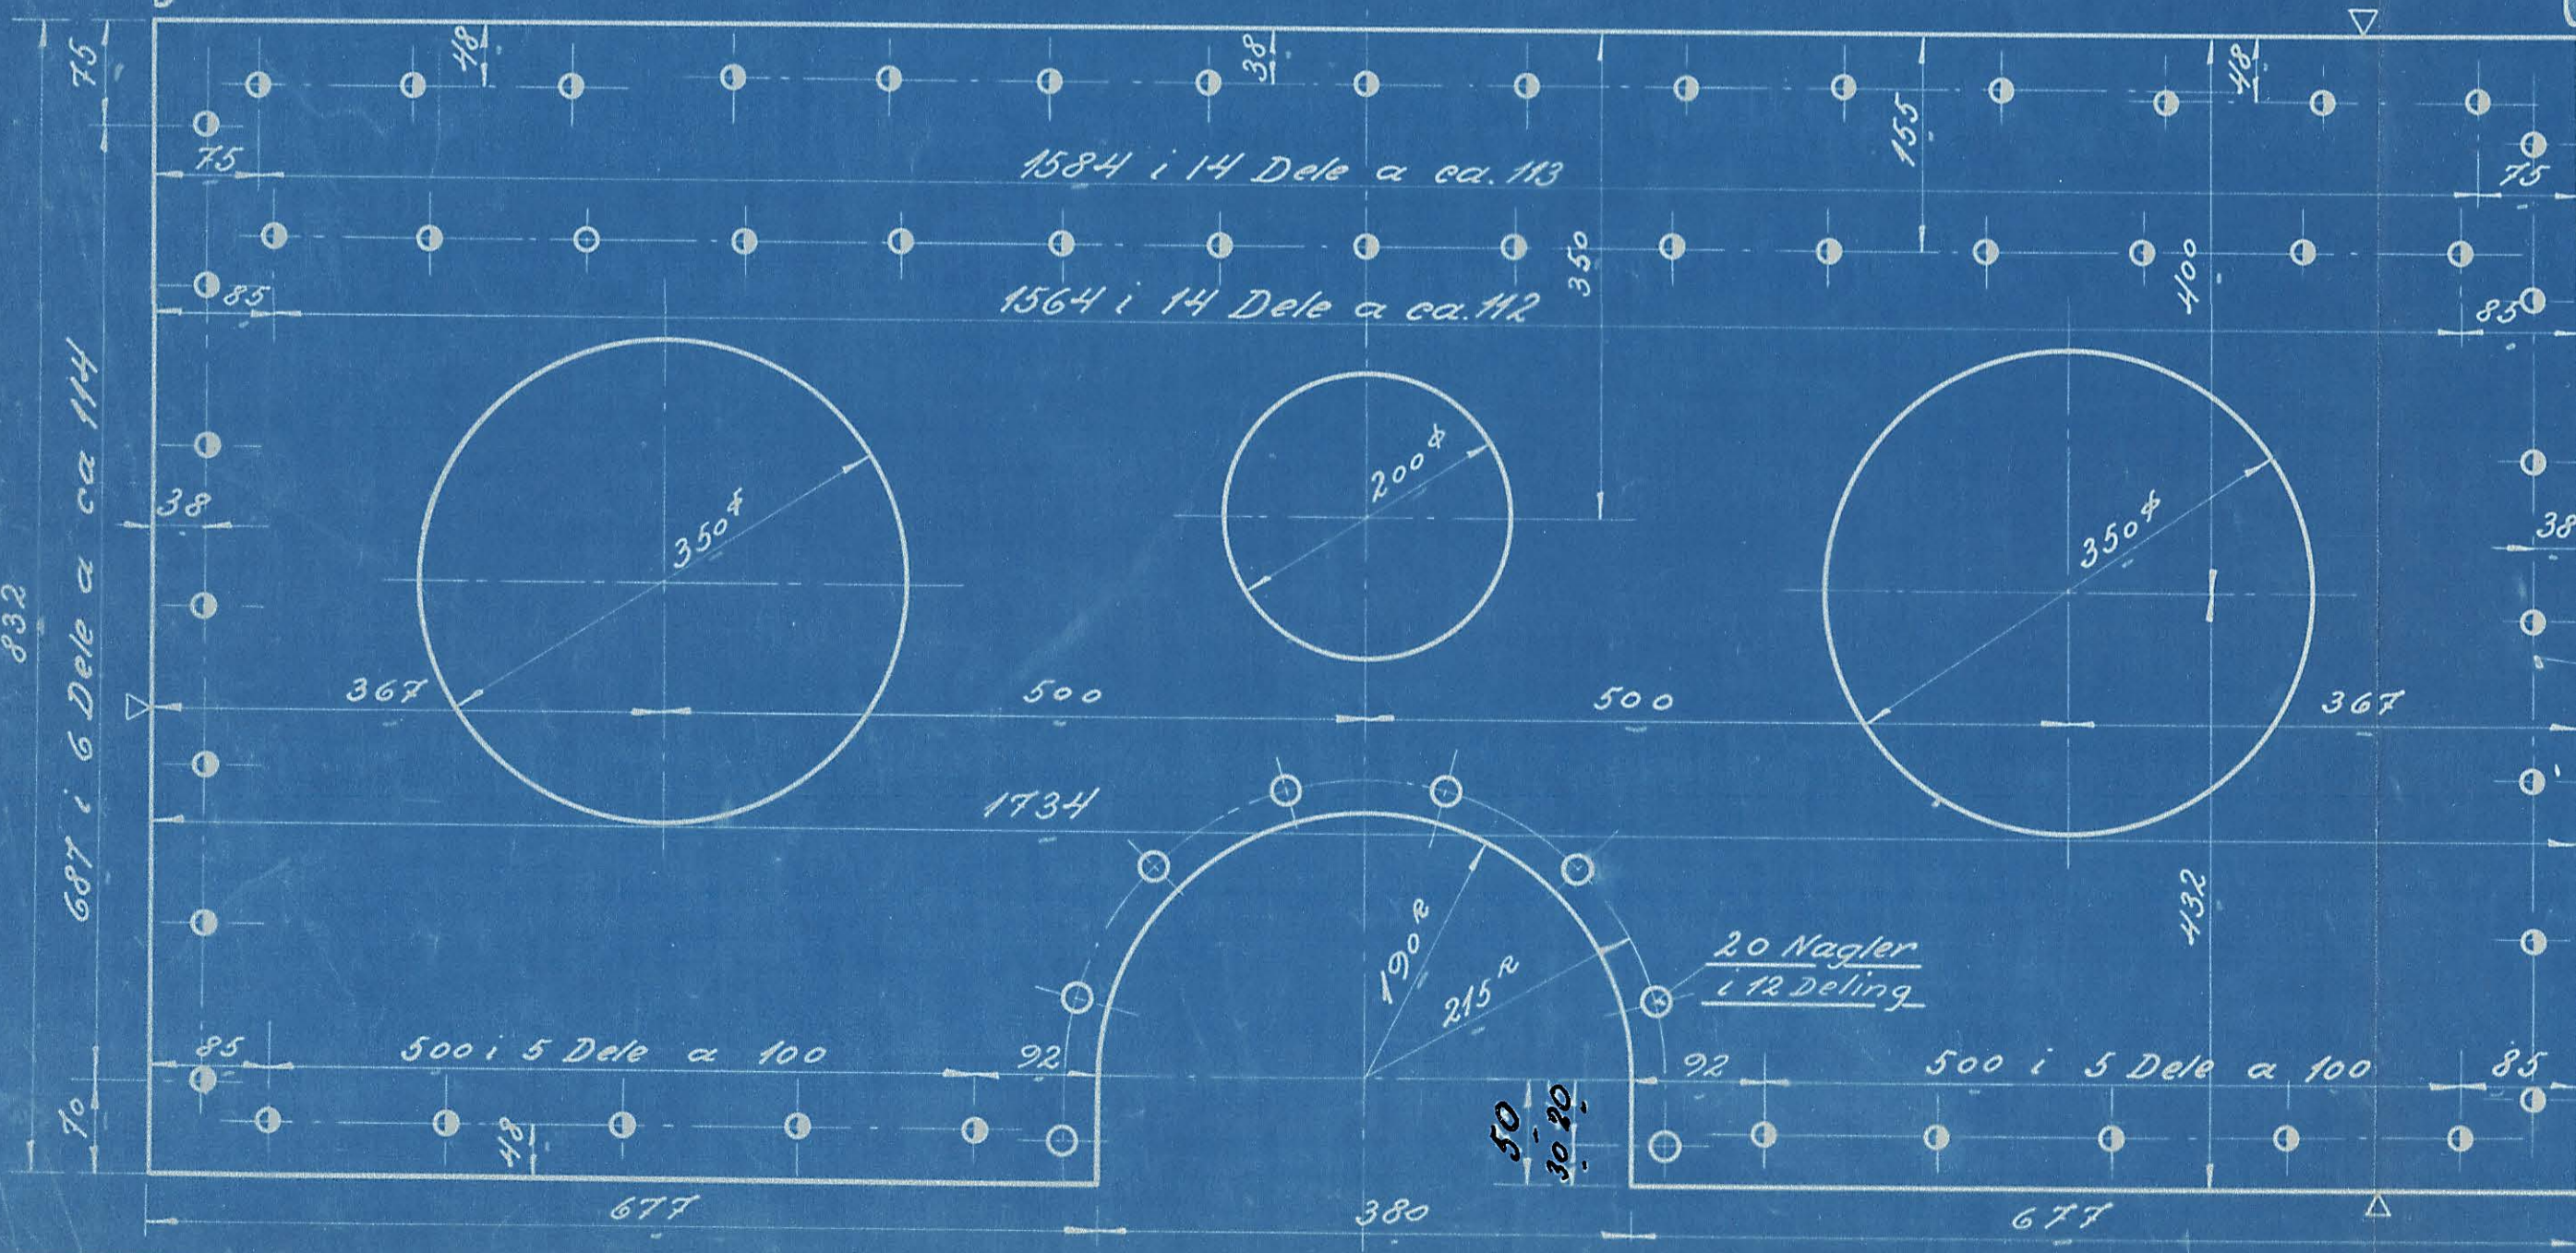
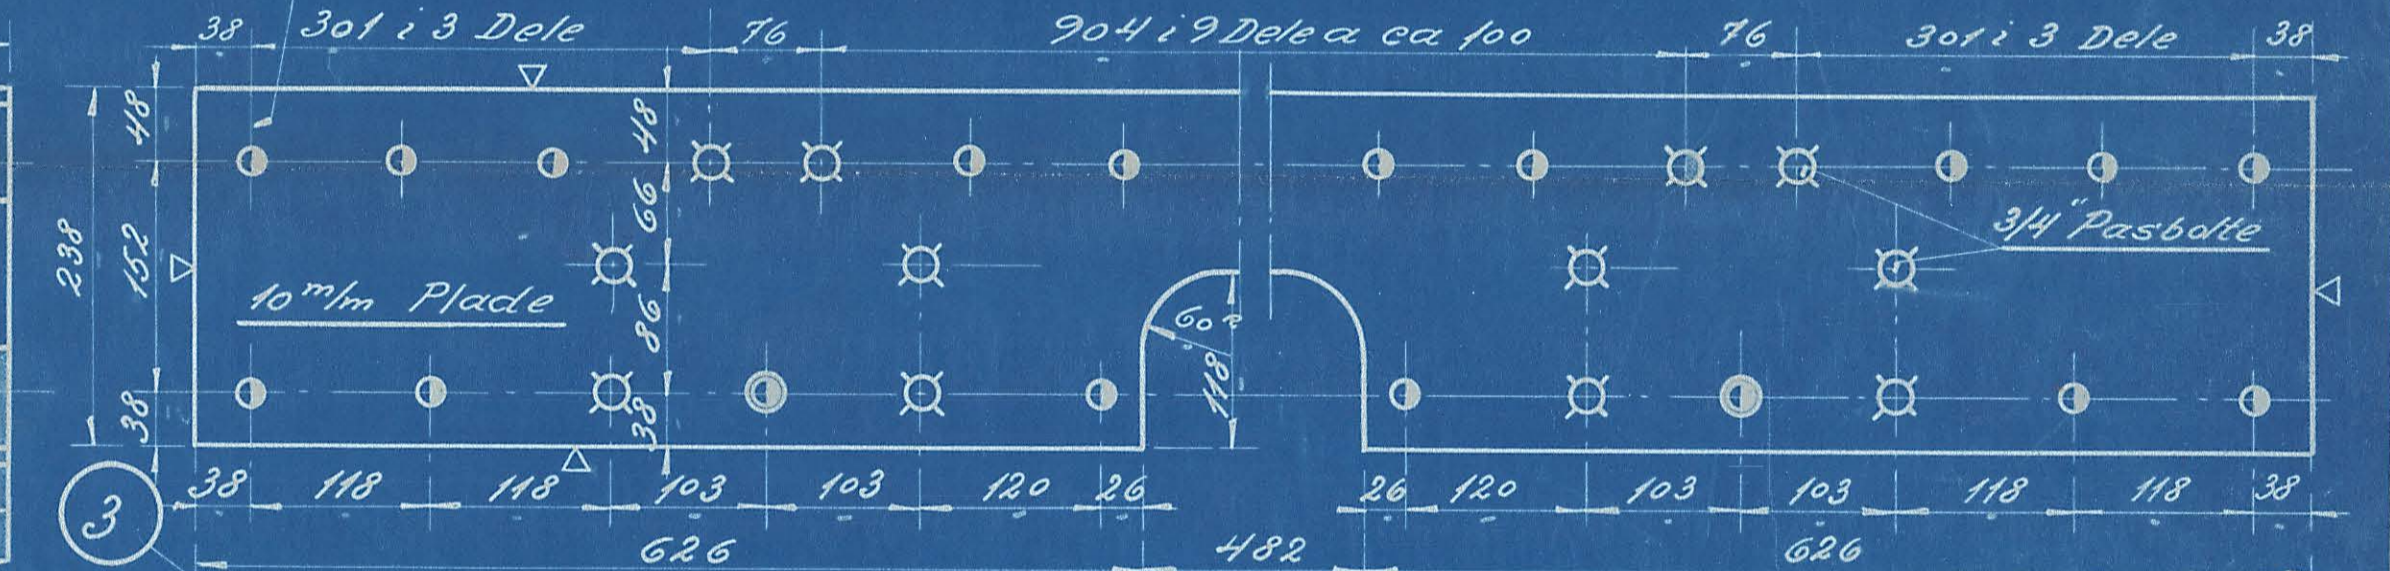


TEKNIKTÆTTE NO. **61301**

BETEGNELSE				
1	1	Plade	Flussjern	1750x840x10mm
2	1	do	"	1750x250x10mm
3	1	do	"	1750x180x10mm
4	1	do	"	490x435x10mm
5	1	Afstivning	"	451x32x830
6	1	Vinkelramme	"	265x65x11x3400
7	1	do	"	265x65x11x2100
8	1	do	"	265x65x11x4420
9	8	Nagler 20 ⁺ x74	"	Best
10	14	do 20 ⁺ x70	"	"
11	20	do 20 ⁺ x60	"	"
12	12	do 16 ⁺ x56	"	"
13	81	do 16 ⁺ x46	"	"
14	2	do 16 ⁺ x38	"	"

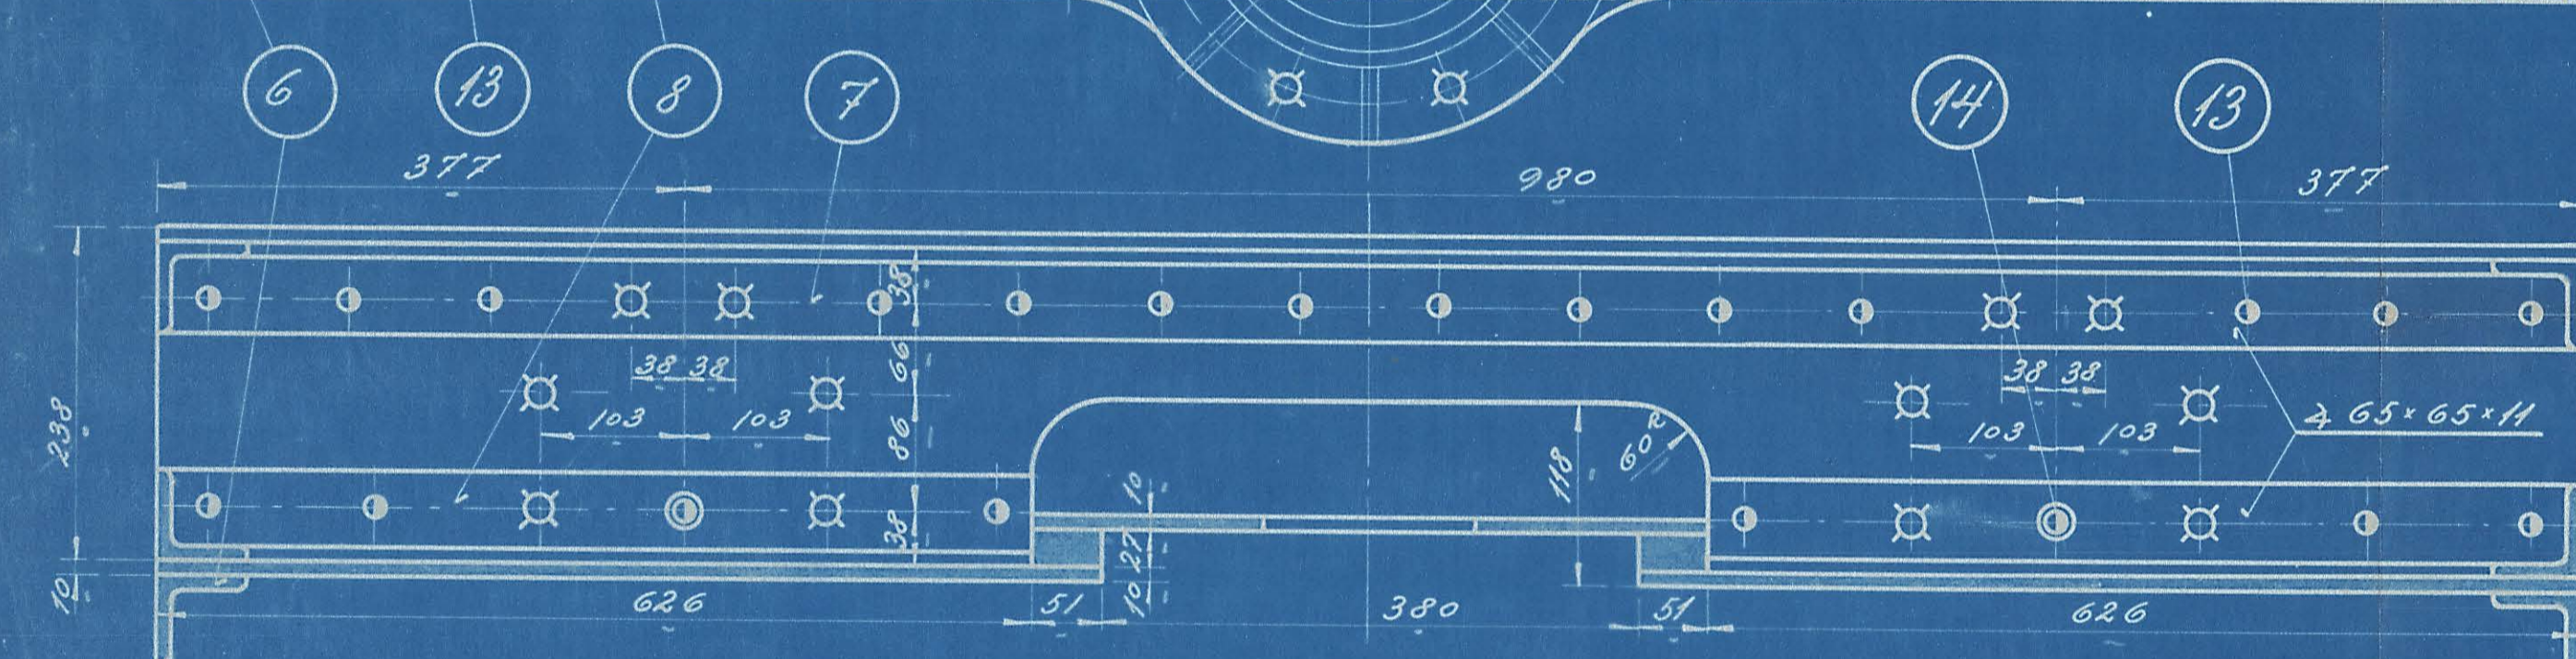

FRICHS AARHUS

Rammelværforbindelse II

Diesel el. 275 HK. Motorloko

R.E.P. E.W. 1:5 144-811

B-2-36