

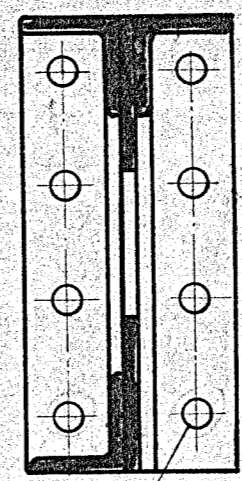
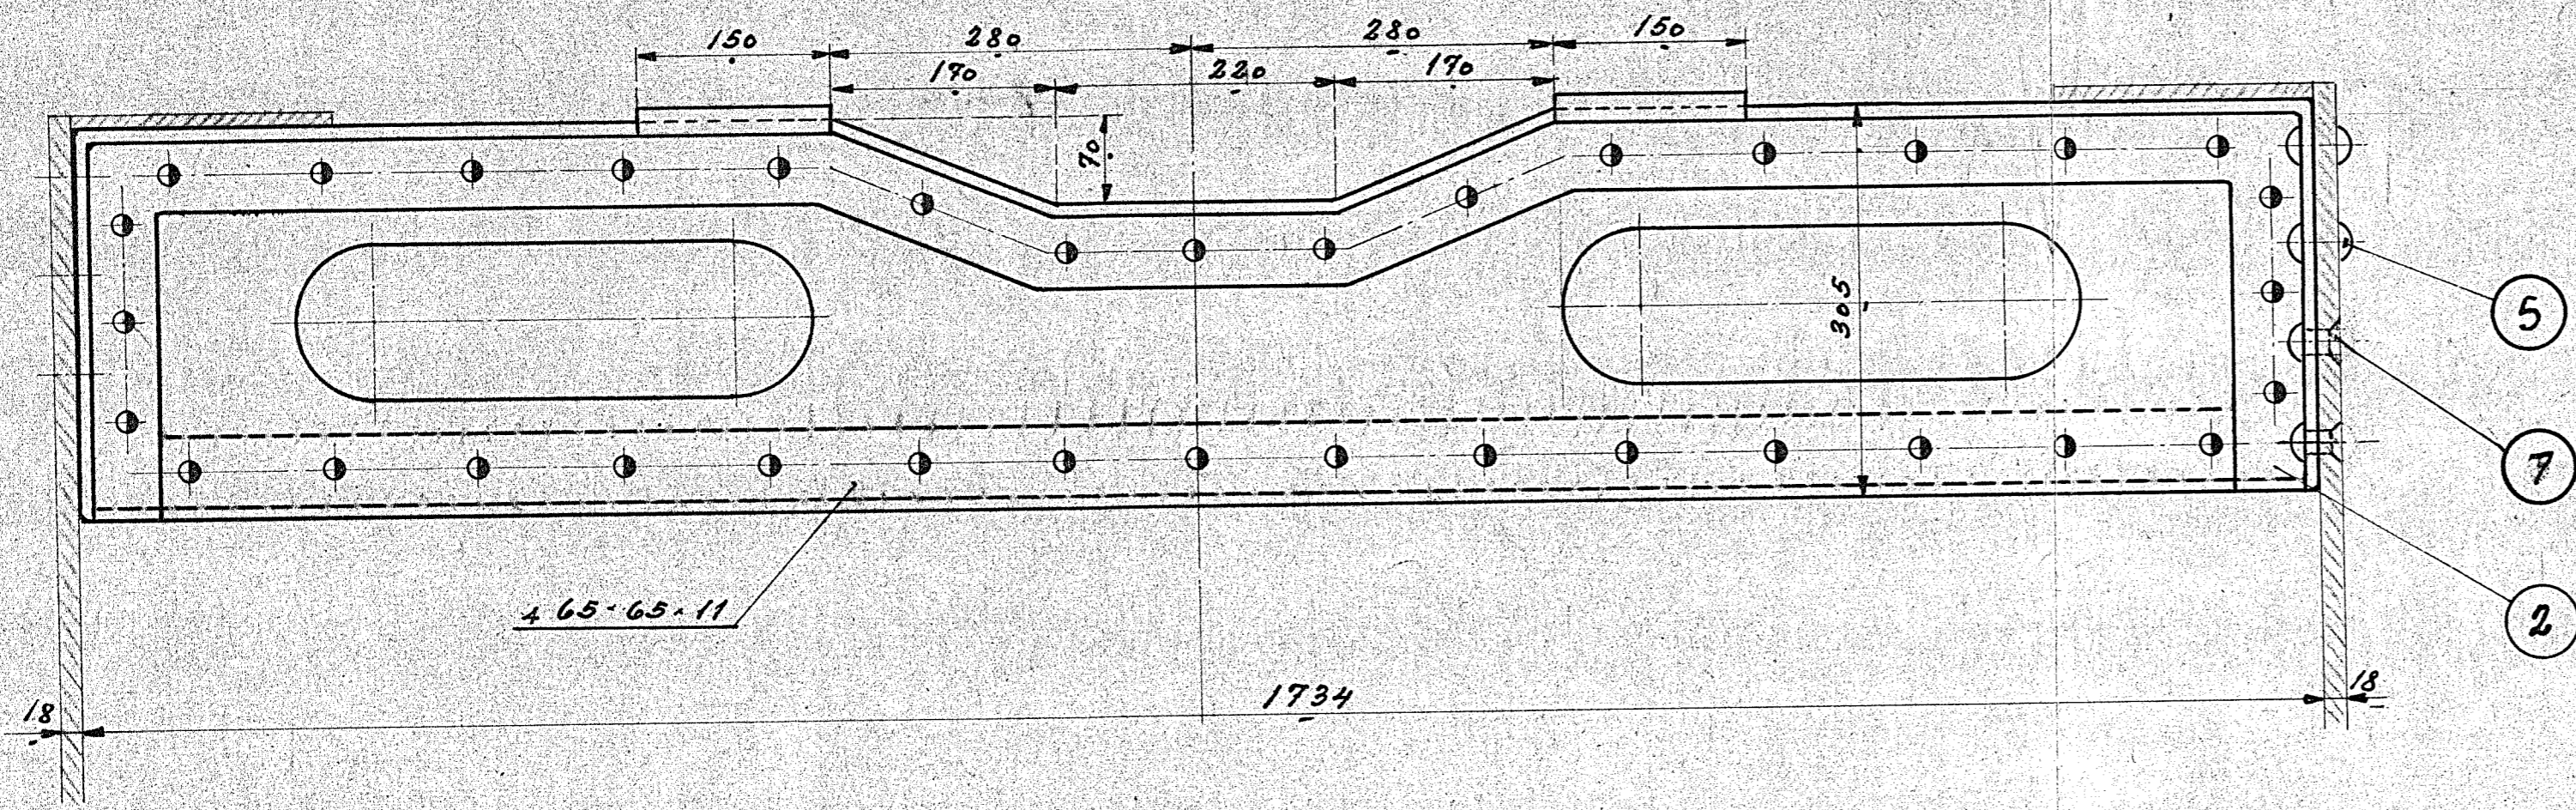


LISTE NO. 51907.				
STK.	BESKRIVELSE	Flæs. Jern.		
1	1 Plade		1750-3200	
2	1 Vinkelramme		465-65-11	4235
3	1 do.			2500
4	21 Nagle 16x56	Millr.		Best.
5	8 do 20x60	do		"
6	15 do 16x46	do		"
7	8 do 20φx50	"		"

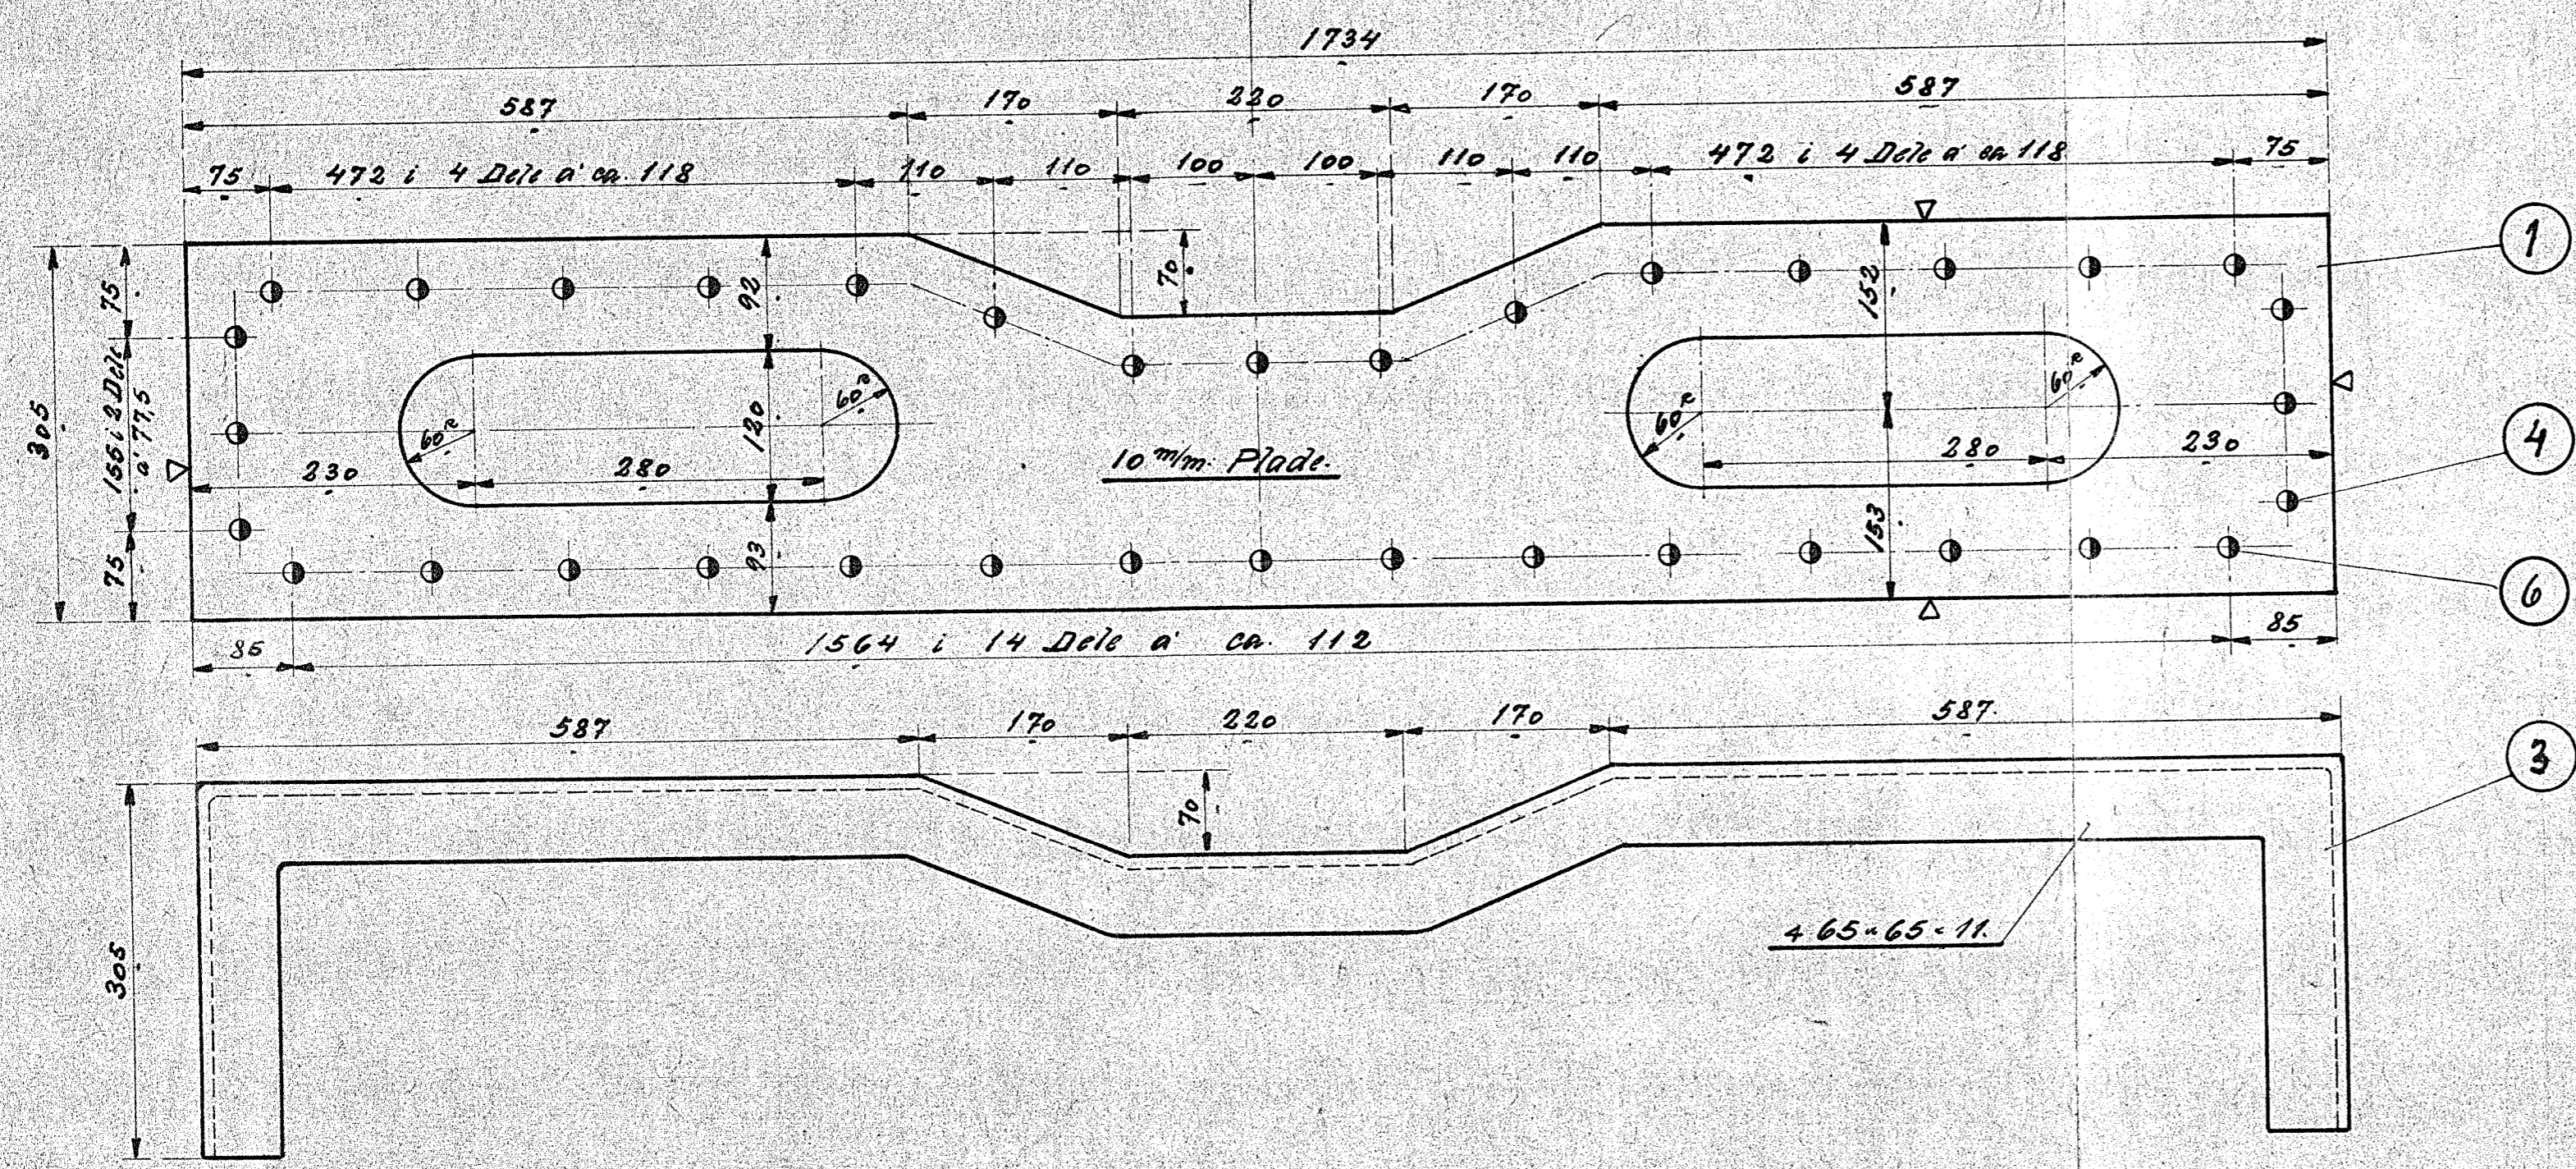

Borcs eller Ramme.

Fundamentplade. Teg. 120 L-8.19.

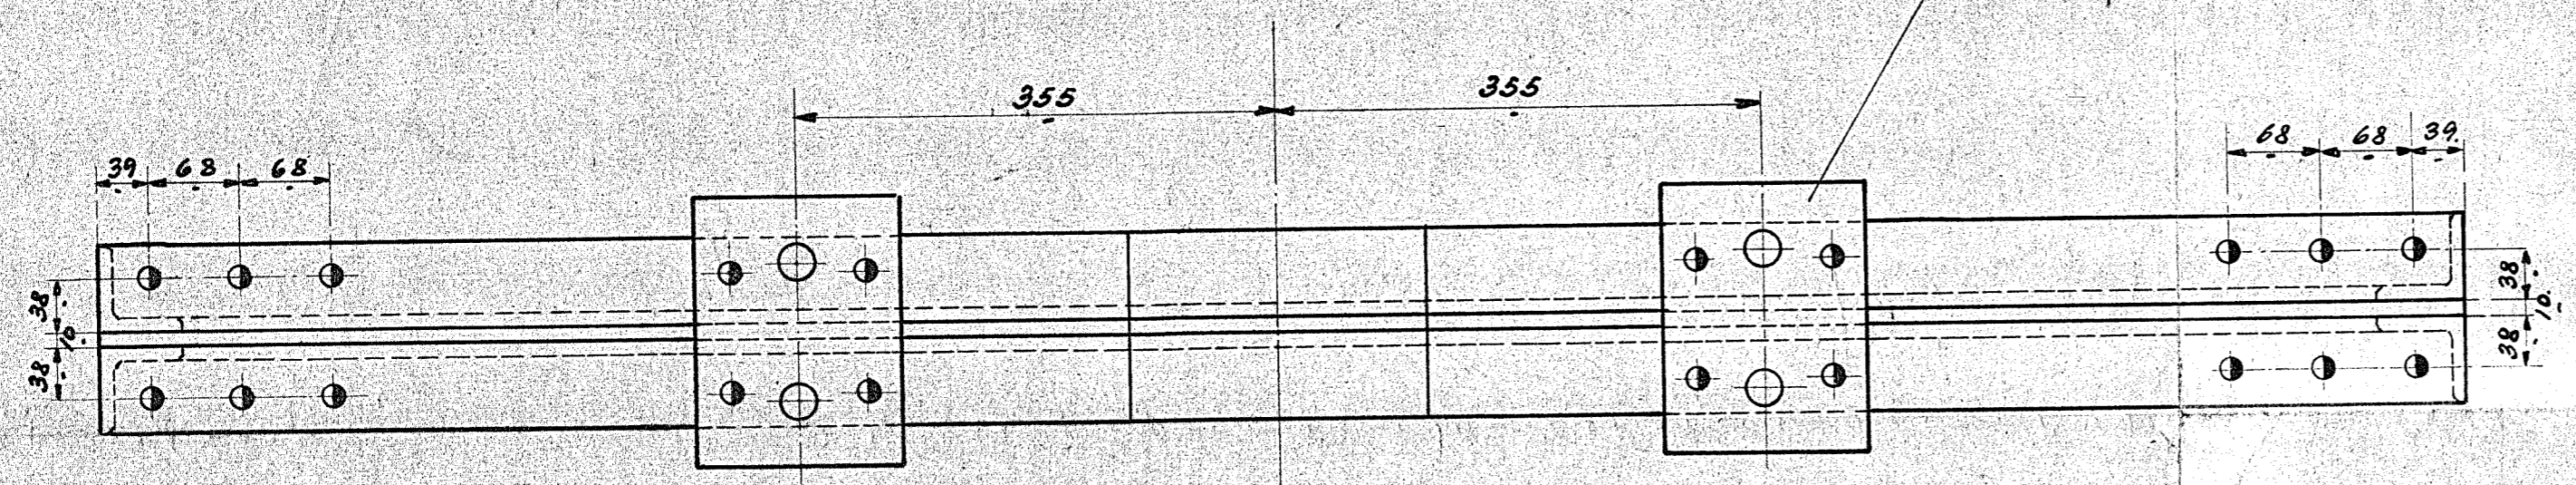

Ramme for forbindelse VI
 Diced. nr. 20/276 H. Motorloka

7-5-32 1:5 120 L-8.15.