
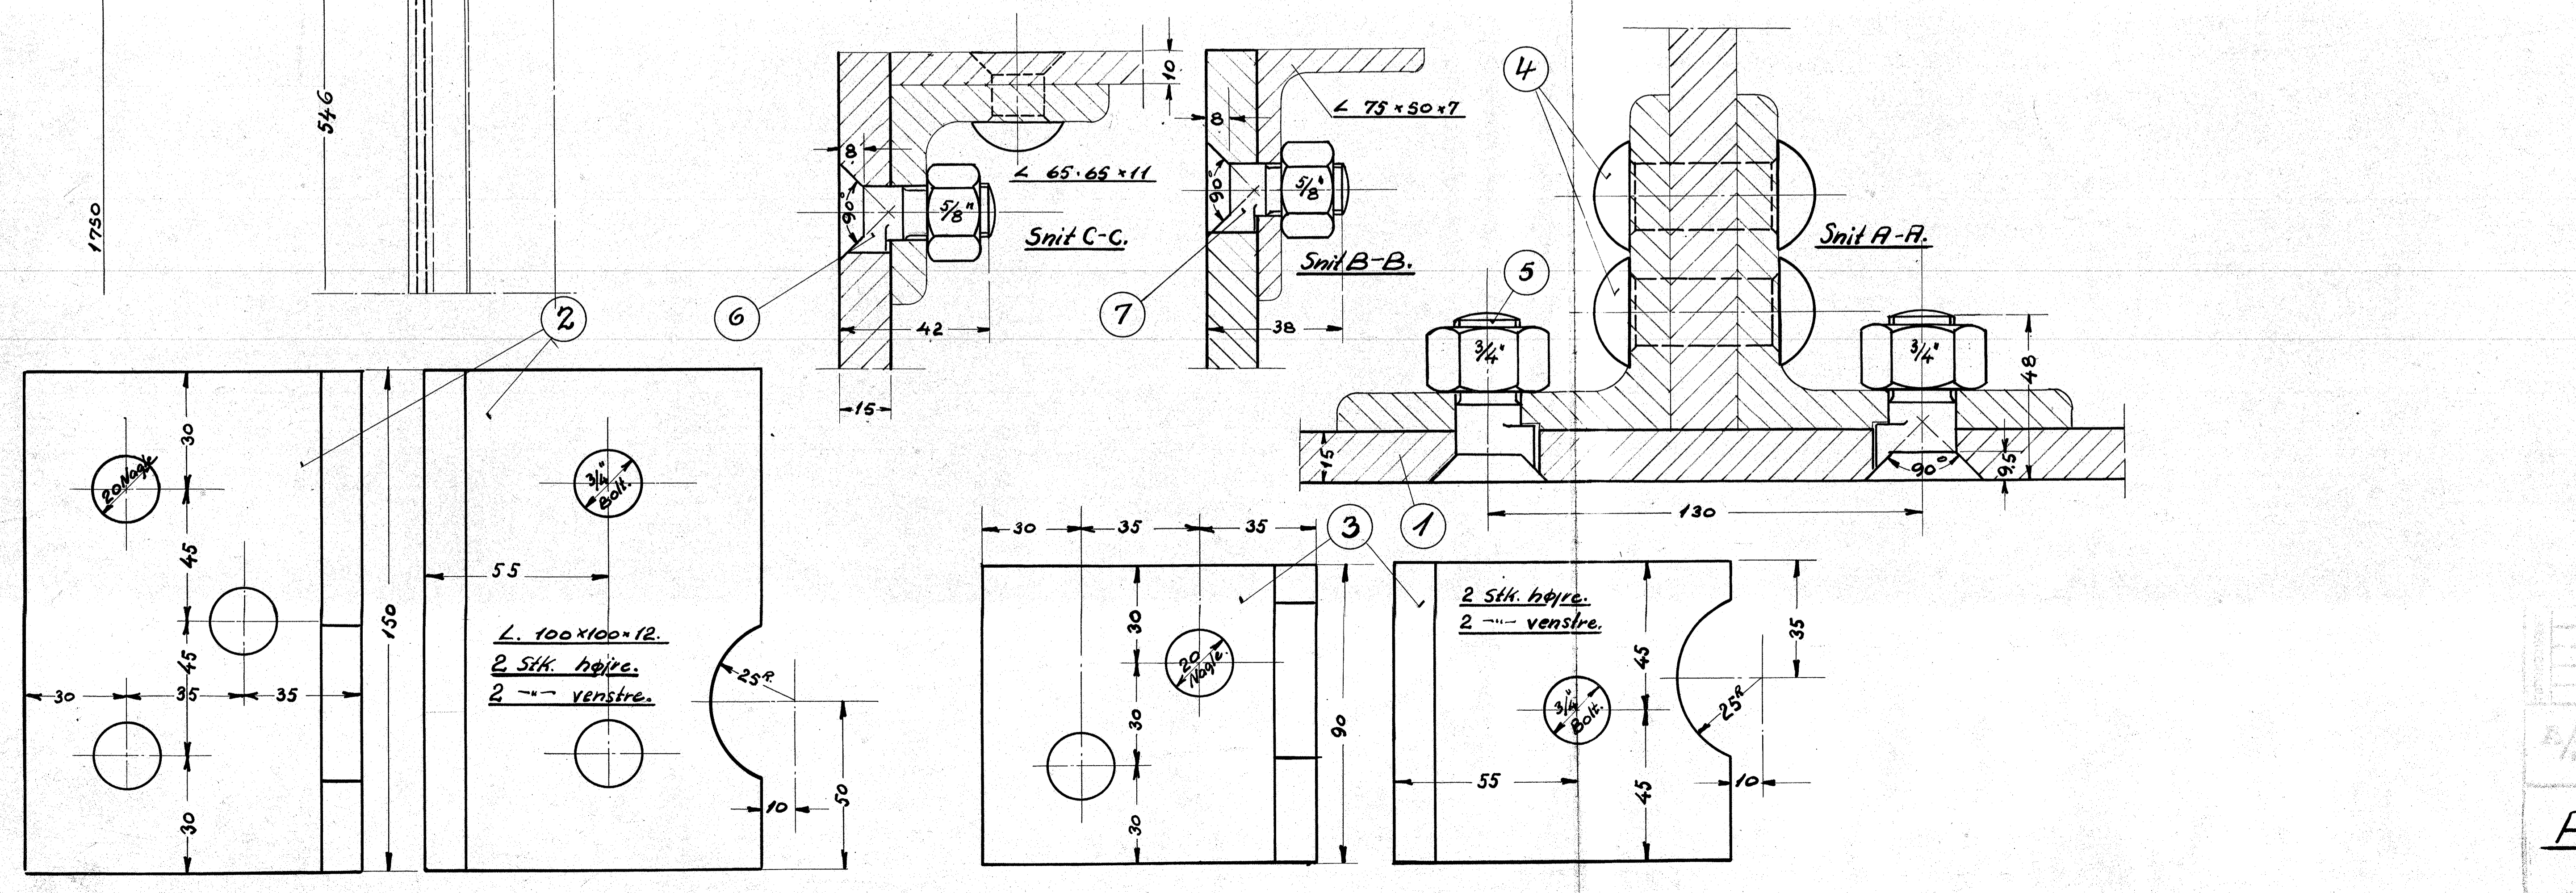


STYKLISTE	GENSTAND	MÅL	MATERIALE		
			MATERIAL	MÅL	MÅL
2.	Plade.	1.	Flussj.	2950x	1000x12
8.	Lige Vinkel. 150lg.	2.	"	4100x10	12x1300
8.	" " " 90"	3.	"	4100x10	12x800
20.	Nagle.	20x75	4.	Nittej. Magas.	
24.	Sort Bolt. 7/8" x 48	5.	"	Købes	
20.	" " " 5/8" x 48	6.	"	"	
52.	" " " 5/8" x 38	7.	"	"	

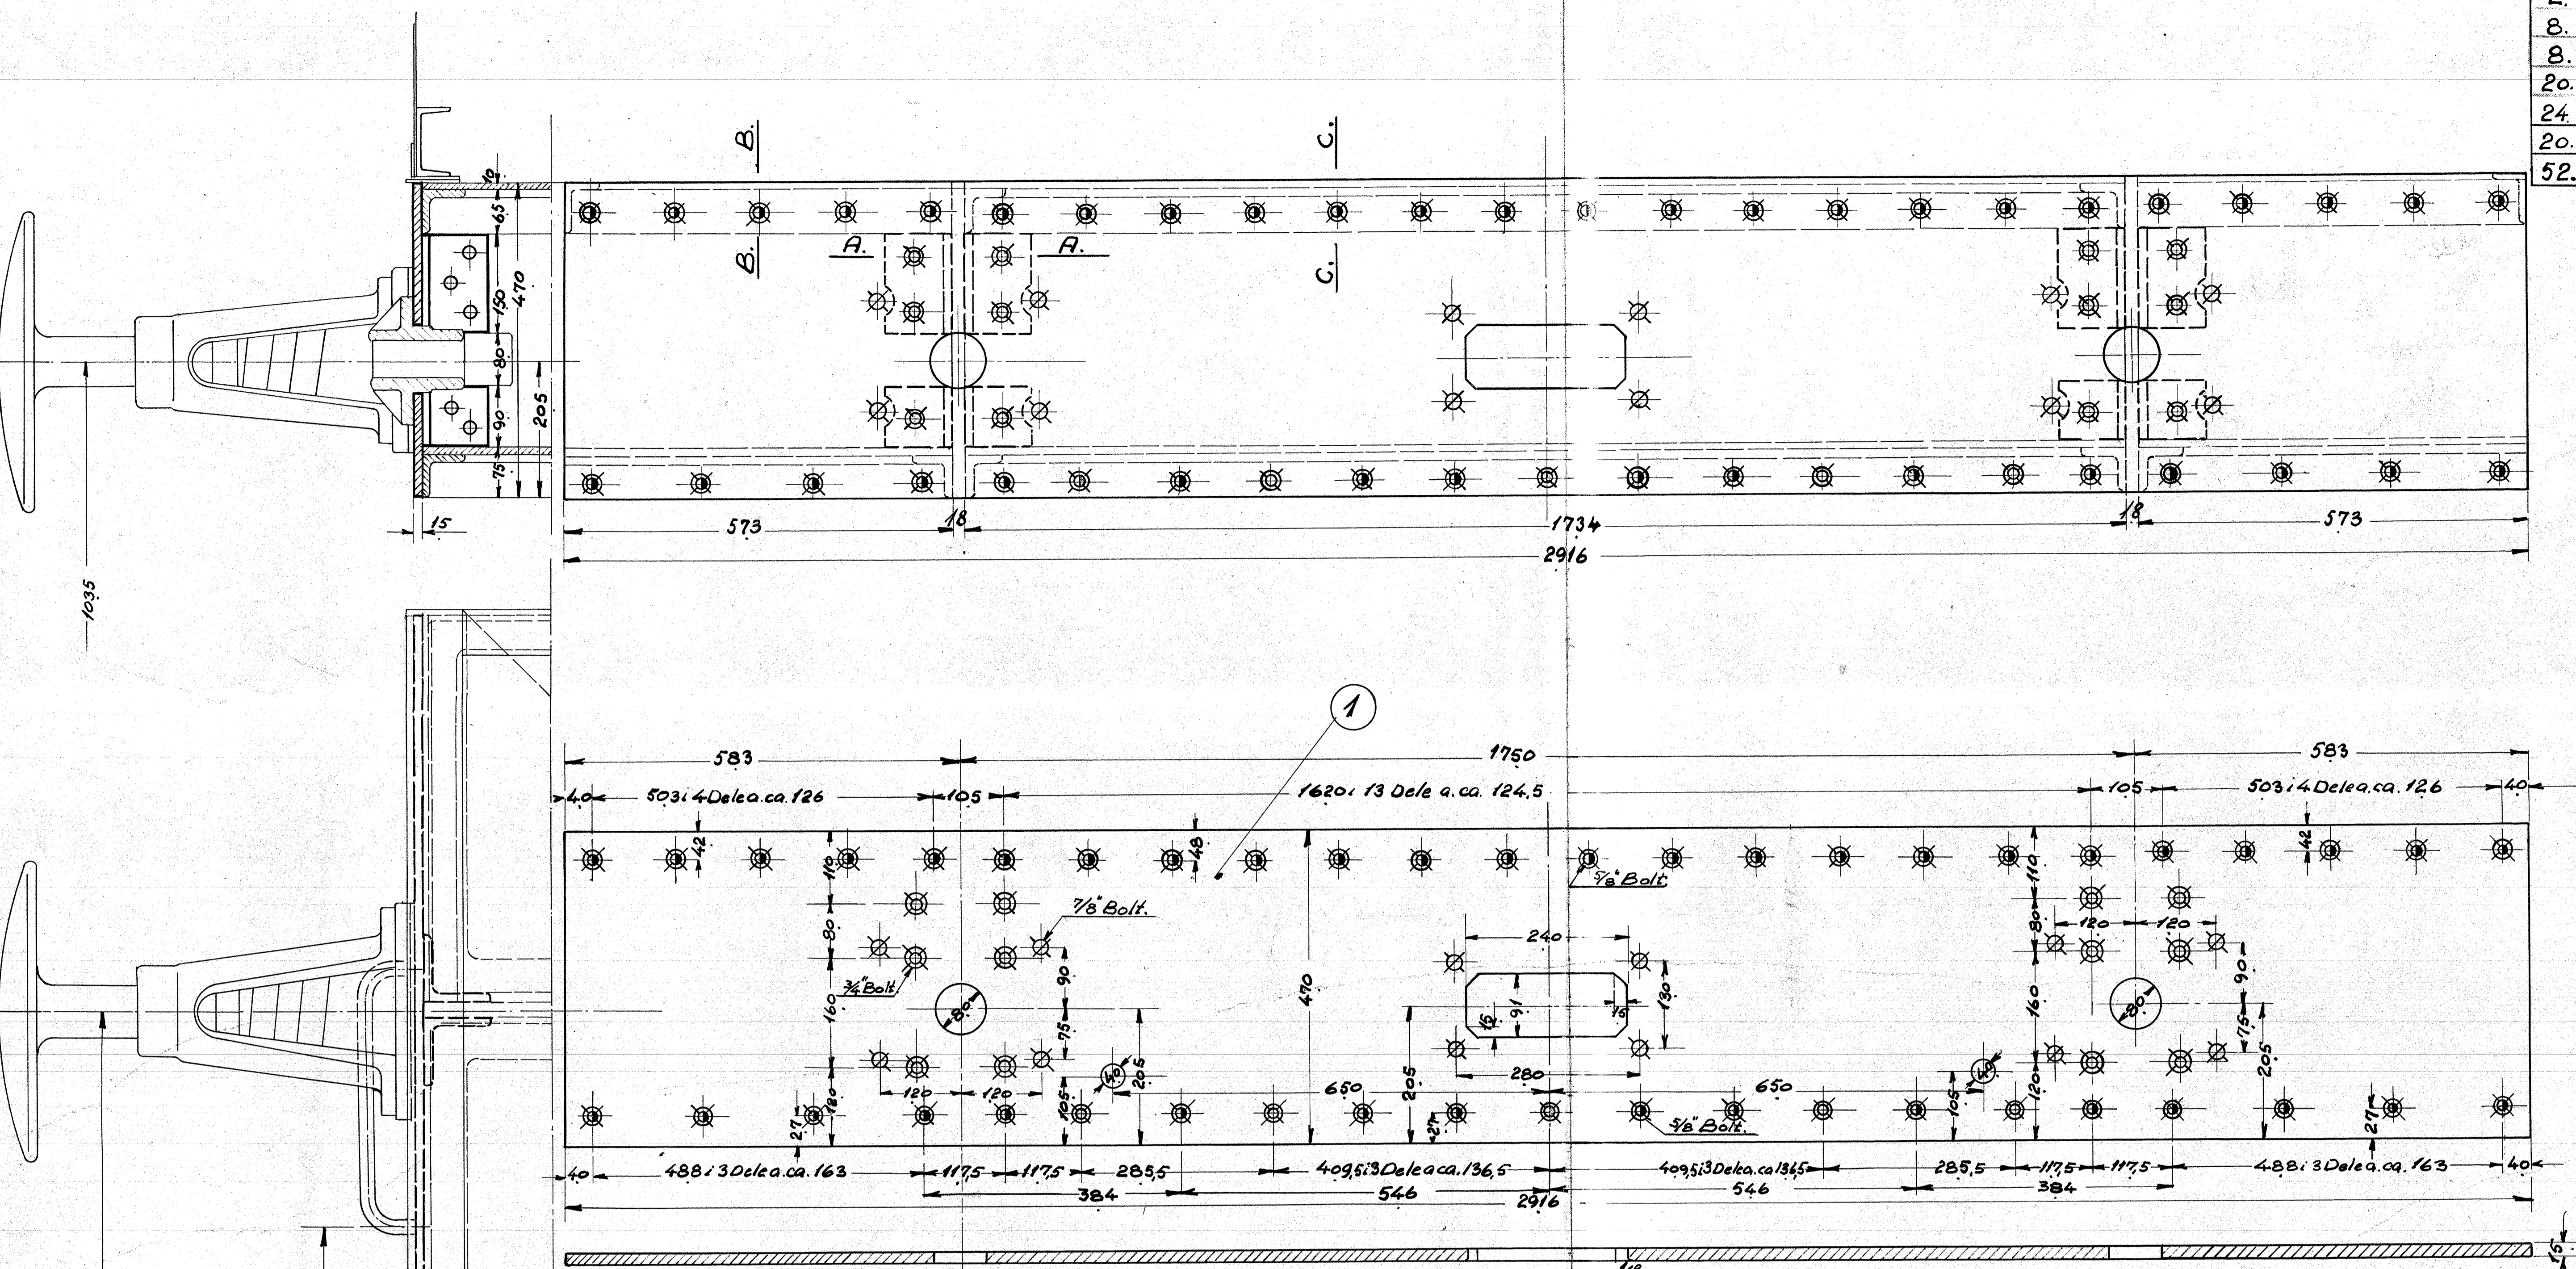

Pufferplanke.
 Deset af 2750 stk. Motorloko.

1:1
 1:5
 141L-9.01