

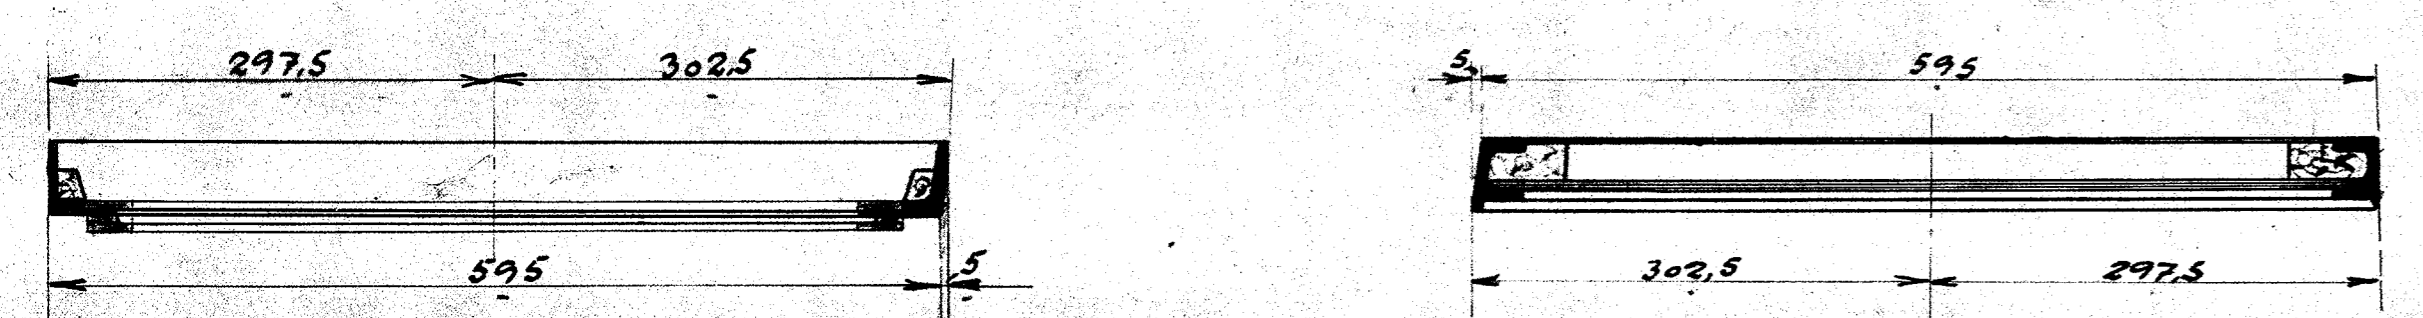


1	1	Plade	Flus	Ma 100x2
2	1	Vinkelramme	"	45x30x5
3	1	Fladjernsliste 578	"	30x2x59a
4	1	Regnliste	"	Best
5	11	Nagler til do. 64x18	NiTi	"
6	12	"	"	"
7	14	"	"	"
8	2	Tætningssister 20x4	Fill	20x4x30a
9	40	Nagler til do. 44x10	Hobber	Best
10	1	Skivertil do. 1/8x1	"	"
11	1	Tværramme	Ege	"
12	1	Tværliste	"	"
13	1	Krydsfinér	"	"
14	4	Lister	"	"
15	13	Brædder 9 1/2 x 2 1/2	"	Magasin
16	13	Måtrik	"	25x200
17	Div.	Træsruer	For-svine	Magasin

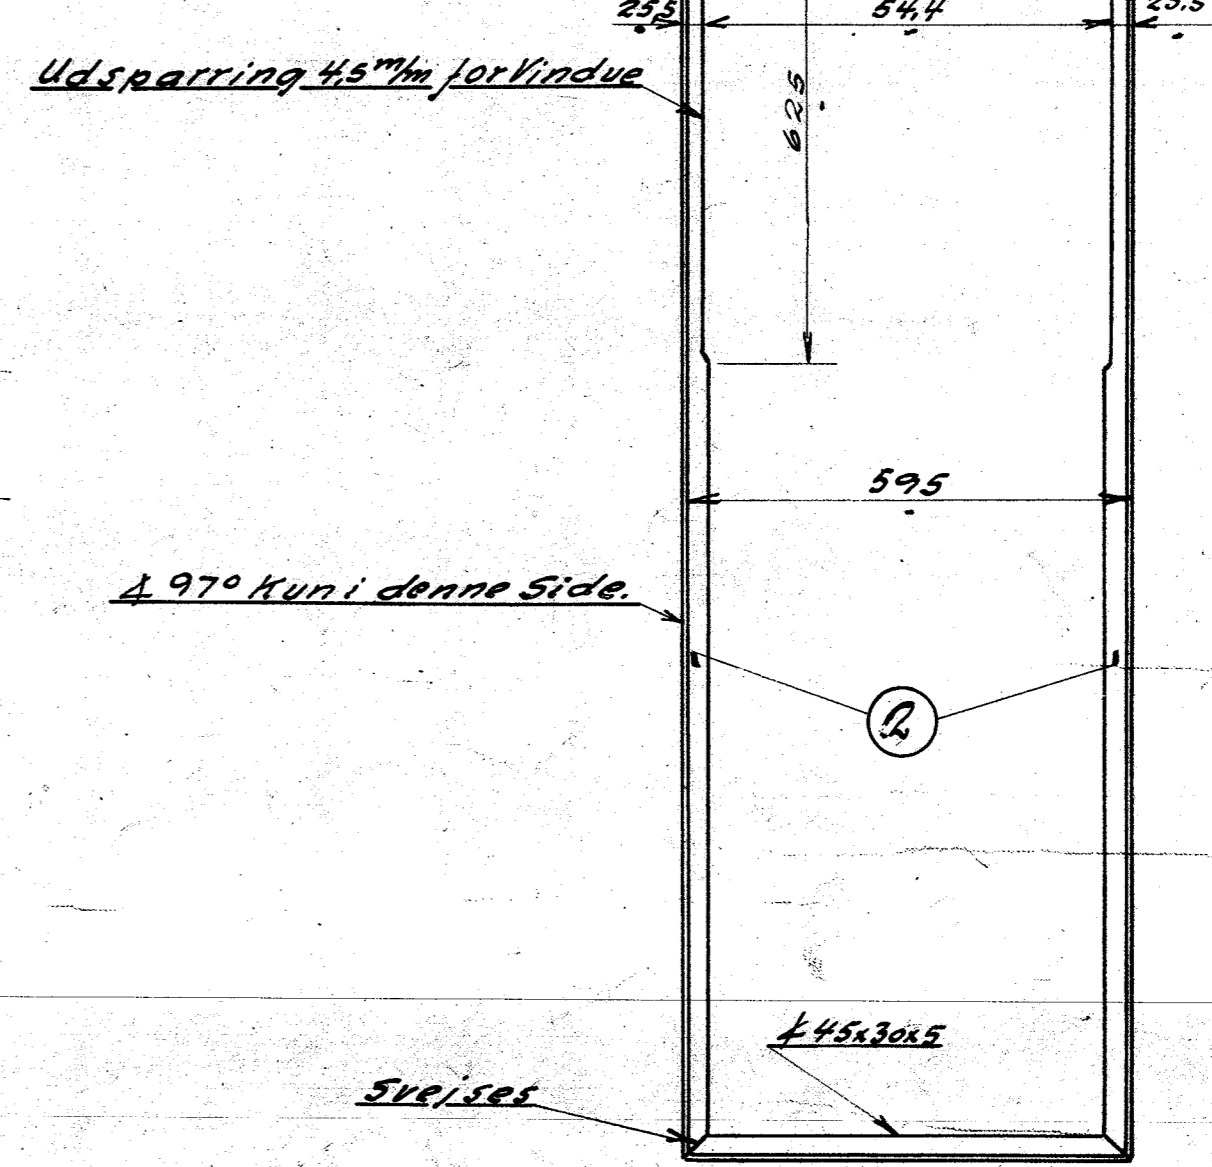

Snit A-A

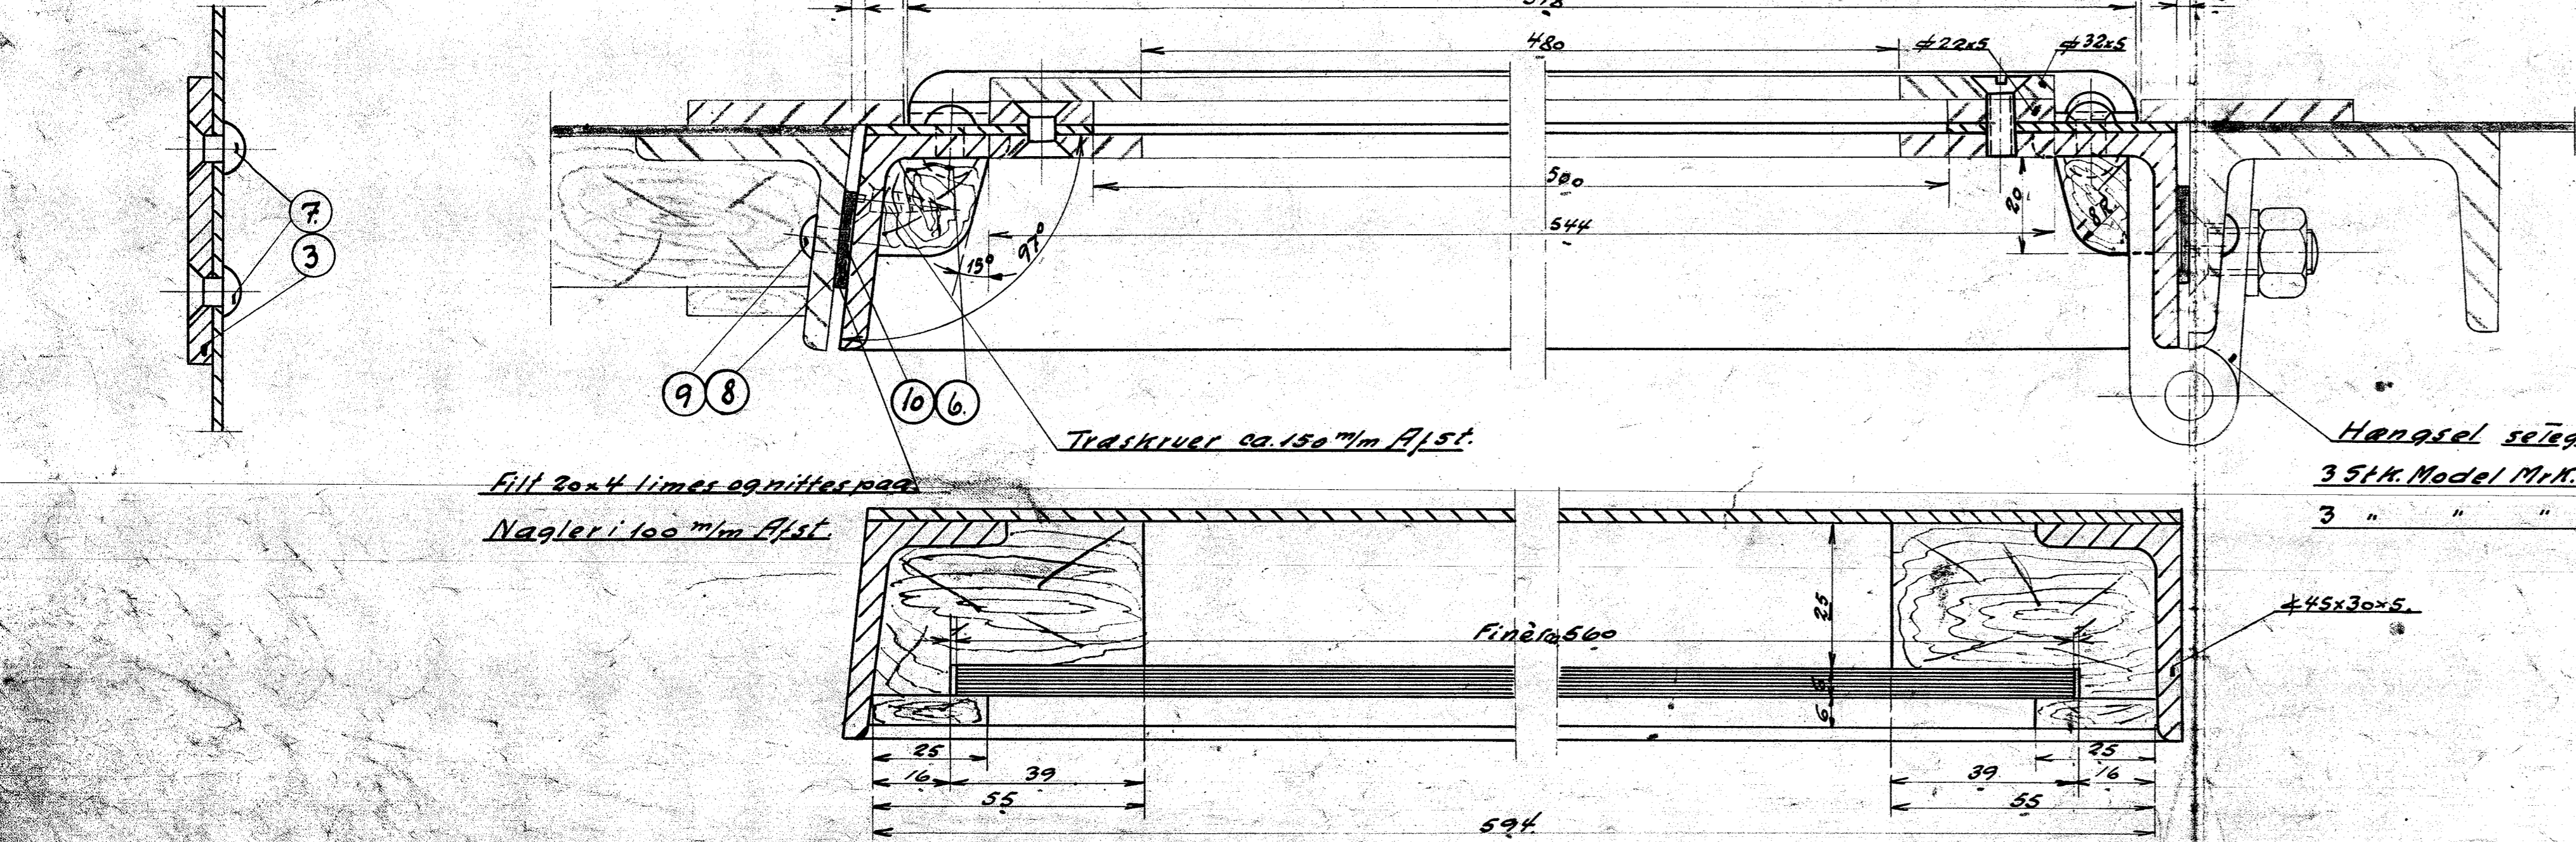

Maal i Klammer [ ] gælder for Ordre Nr. 47.010

Der i Færdhus - Forvåg.		
Diesel-el 300 Hk Motorloko.		
N.		
R.T.	1:10	115L-15.16.
Chim.	1:5	
19/2-31.	1:1.	