


51735

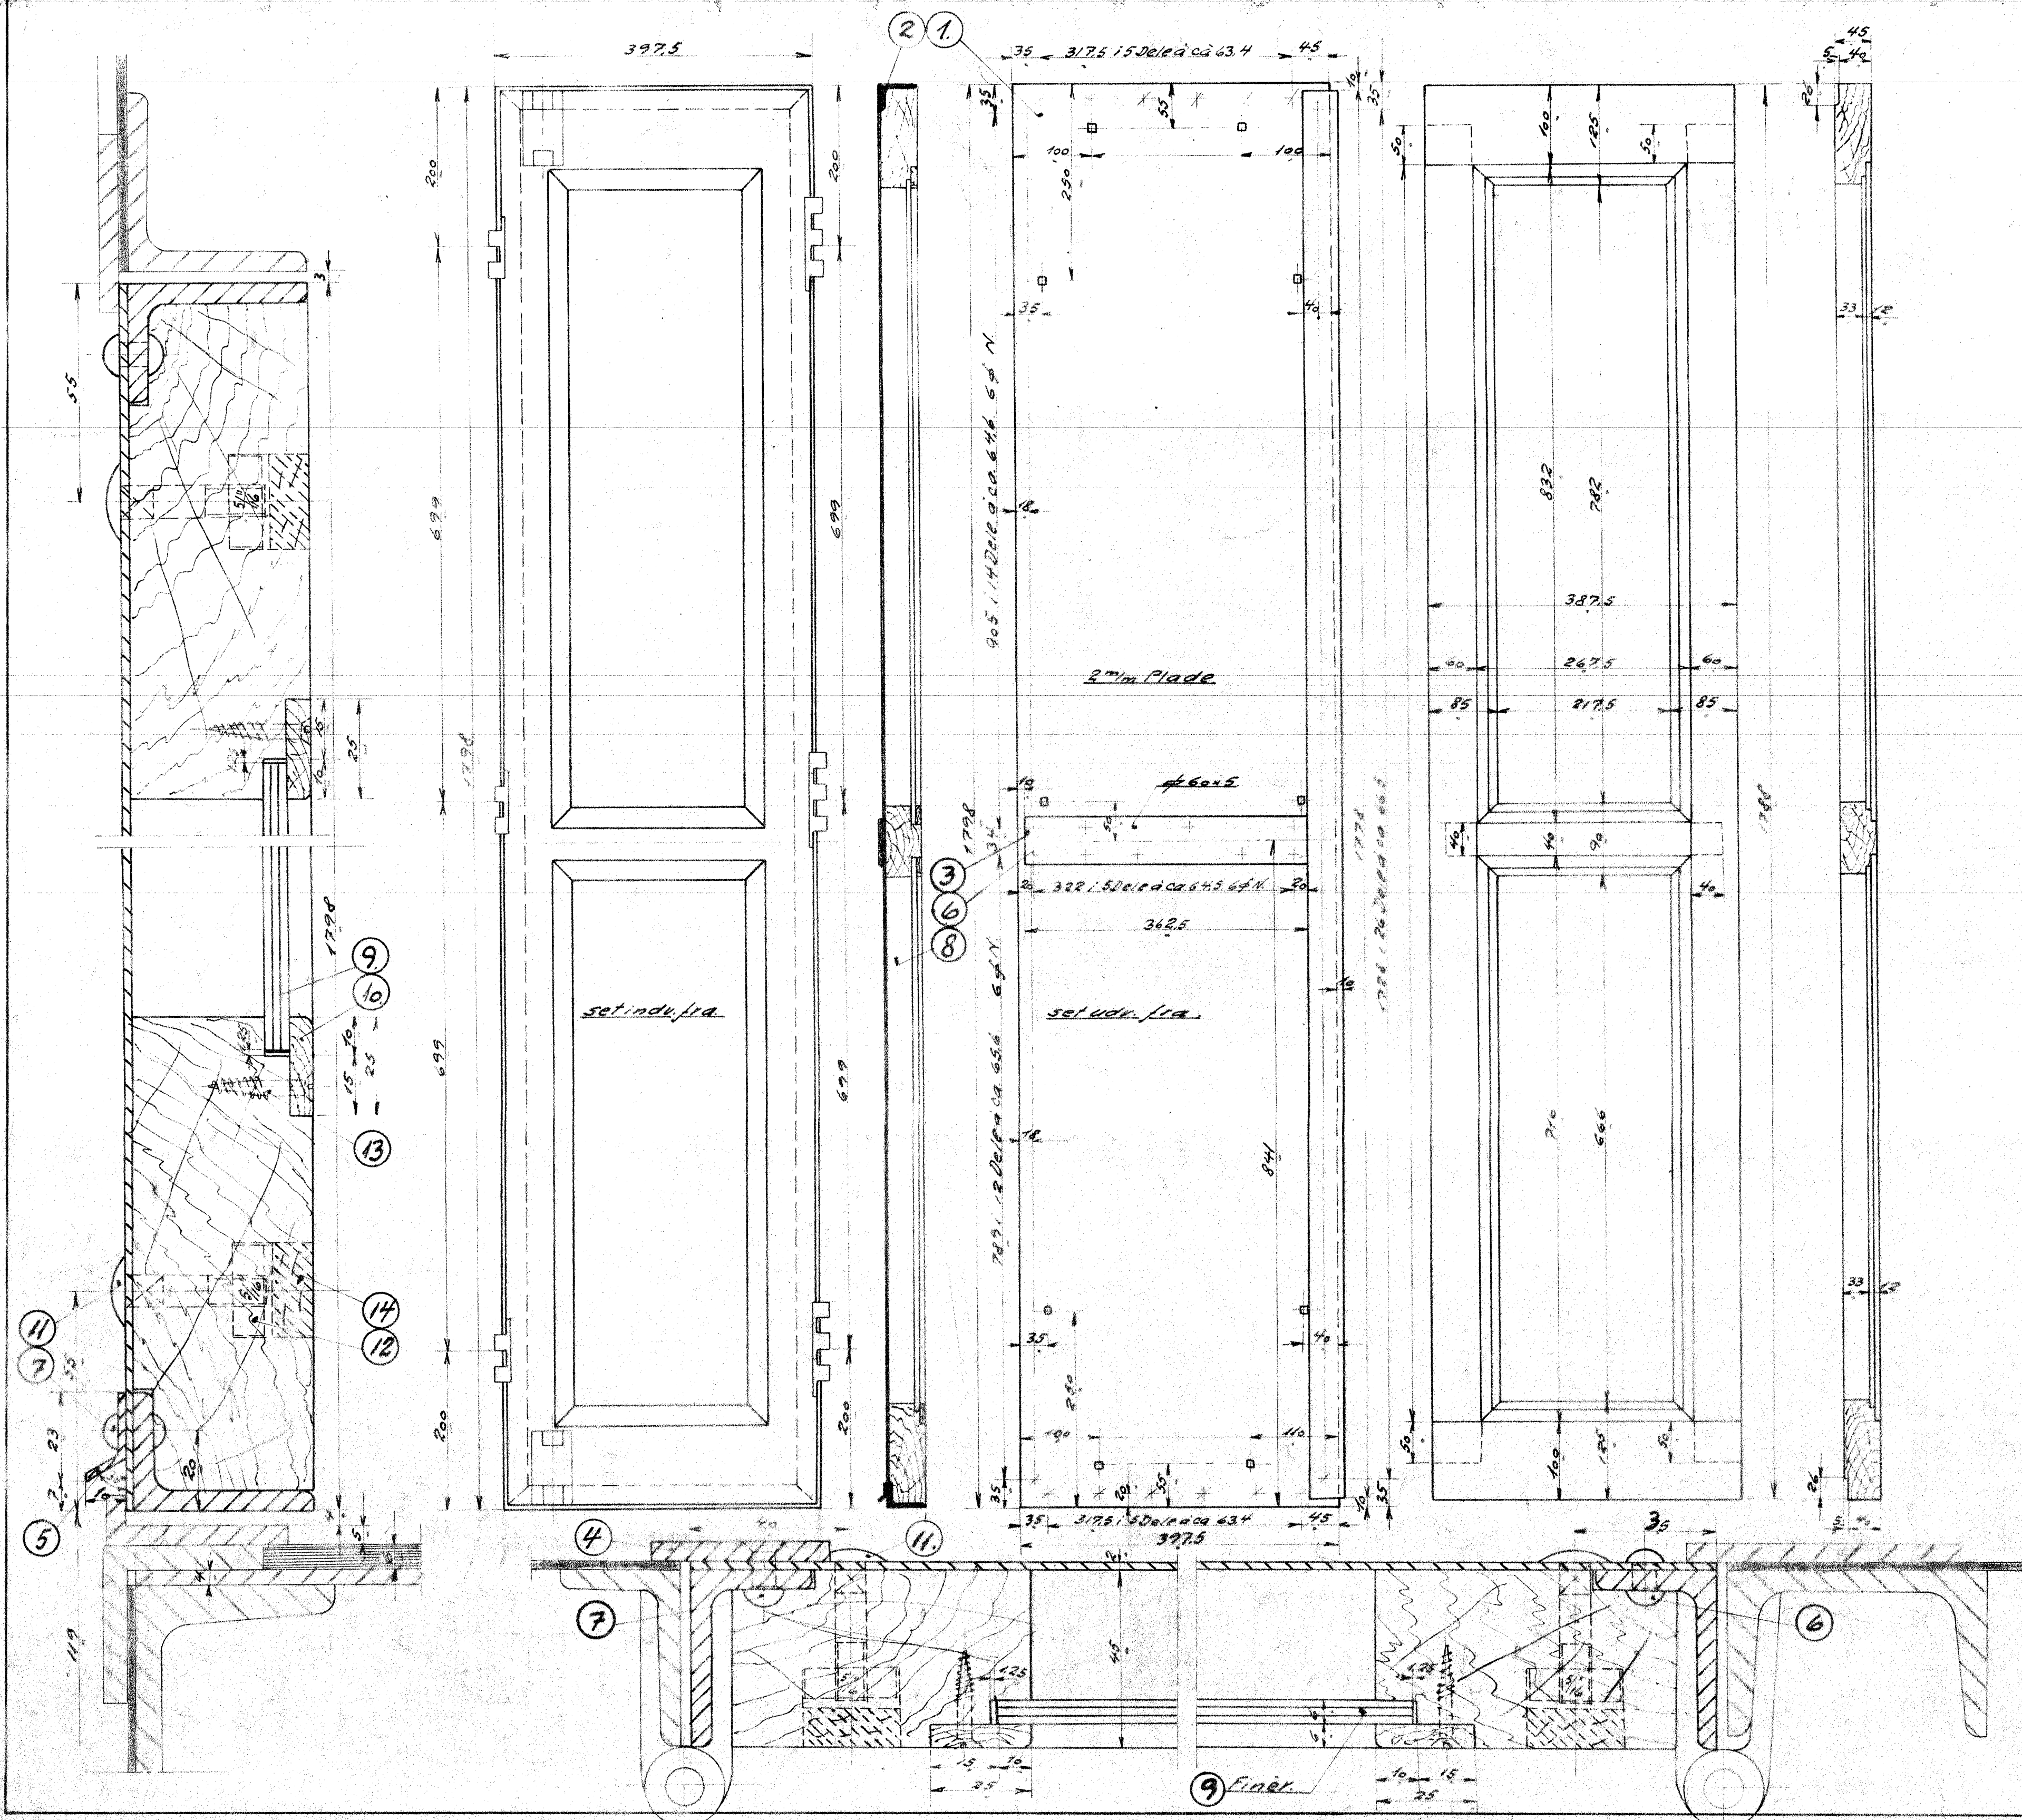

1	1	Plade	Fluss	
2	1	Vinkelramme	"	45x30x5
3	1	Fladjern	"	40x5x
4	1	do	"	45x5x
5	1	Regnliste	"	30x2x
6	42	Nagle 6x16	Nikkel	Best
7	33	do	" x 18	
8	1	Tæramme	Ege	
9		Krydsfinér	"	
10		Lister forsk. Lgd.	"	
11	10	Bræddebolt 5/16x35	Fluss	Magasin
12	10	Møtrik 5/16	"	45x170
13	10	Div. Traskiue	"	Magasin
14	10	Træprop.	Ege	Best

1stk. højre og 1stk. venstre.

Hængsel setegn 156-1570
 Rigel " " " - 15.234

Halvdør i Sideveg		
Diesel-el. 300TT. Materialer		
C.M.N.		
R.T.	1:5	
Finér	1:1	1176-15.234
10/3-32		