


54	1	Doppelbue	3/4"	+GF+	34	1	Rør lapsv. delt.	1/2" x 3000	Flussjern	14	1	Rør lapsv. delt.	1" x 3600	Flussjern
55	15	Mulje	1"	"	35	1	do.	delt. 1/2" x 6700	"	15	1	do.	1" x 700	"
56	10	do.	3/4"	"	36	1	do.	1/2" x 1400	"	16	1	do.	1" x 700	"
57	15	do.	1/2"	"	37	1	do.	1/2" x 900	"	17	1	do.	1" x 700	"
58	4	do.	1/4"	"	38	1	do.	delt. 1/2" x 1500	"	18	1	do.	1" x 800	"
59	4	Knæstykke	1/4"	"	39	1	do.	delt. 1/2" x 1200	"	19	1	do.	delt. 1" x 2600	"
60	60	Nonrampltrik	1"	"	40	1	do.	1/2" x 600	"	20	1	do.	1" x 3500	"
61	45	do.	3/4"	"	41	1	do.	delt. 1/2" x 5300	"	21	1	do.	delt. 1" x 1200	"
62	60	do.	1/2"	"	42	1	do.	delt. 1/2" x 2000	"	22	1	do.	delt. 3/4" x 7500	"
63	8	do.	1/4"	"	43	1	do.	delt. 1/2" x 2000	"	23	1	do.	delt. 3/4" x 8000	"
64	1	Rør lapsv. delt.	1/4" x 3000	Flussjern	44	3	T-Stykke	1"	+GF+	24	1	do.	3/4" x 2200	Flussjern
65	1	do.	delt. 1/4" x 3000	"	45	1	do.	1" - 3/4" - 1"	"	25	1	do.	delt. 3/4" x 800	"
					46	2	do.	1" - 1/2" - 1"	"	26	1	do.	delt. 3/4" x 800	"
					47	1	do.	3/4" - 1/2" - 3/4"	"	27	1	do.	1/2" x 700	"
					48	1	do.	1/2"	"	28	1	do.	1/2" x 2500	"
					49	1	Rørkryds	1/2"	"	29	1	do.	delt. 1/2" x 6600	"
					50	15	Knæstykke	1"	"	30	1	do.	delt. 1/2" x 1300	"
					51	10	do.	3/4"	"	31	1	do.	1/2" x 800	"
					52	10	do.	1/2"	"	32	1	do.	1/2" x 800	"
					53	2	Vinkelfordelingsstykke	1 1/2" x 1"	"	33	1	do.	delt. 1/2" x 2000	"

51788.

1	1	Rør lapsv.	1" x 3500	Flussjern
2	1	do.	delt. 1" x 1300	"
3	1	do.	1" x 400	"
4	1	do.	1" x 400	"
5	1	do.	delt. 1" x 800	"
6	1	do.	1" x 700	"
7	1	do.	delt. 1" x 6000	"
8	1	do.	1" x 1500	"
9	1	do.	delt. 1" x 700	"
10	1	do.	1" x 350	"
11	1	do.	1" x 350	1" lapsv.
12	1	do.	delt. 1" x 1200	Rør x 35m
13	1	do.	1" x 4500	"

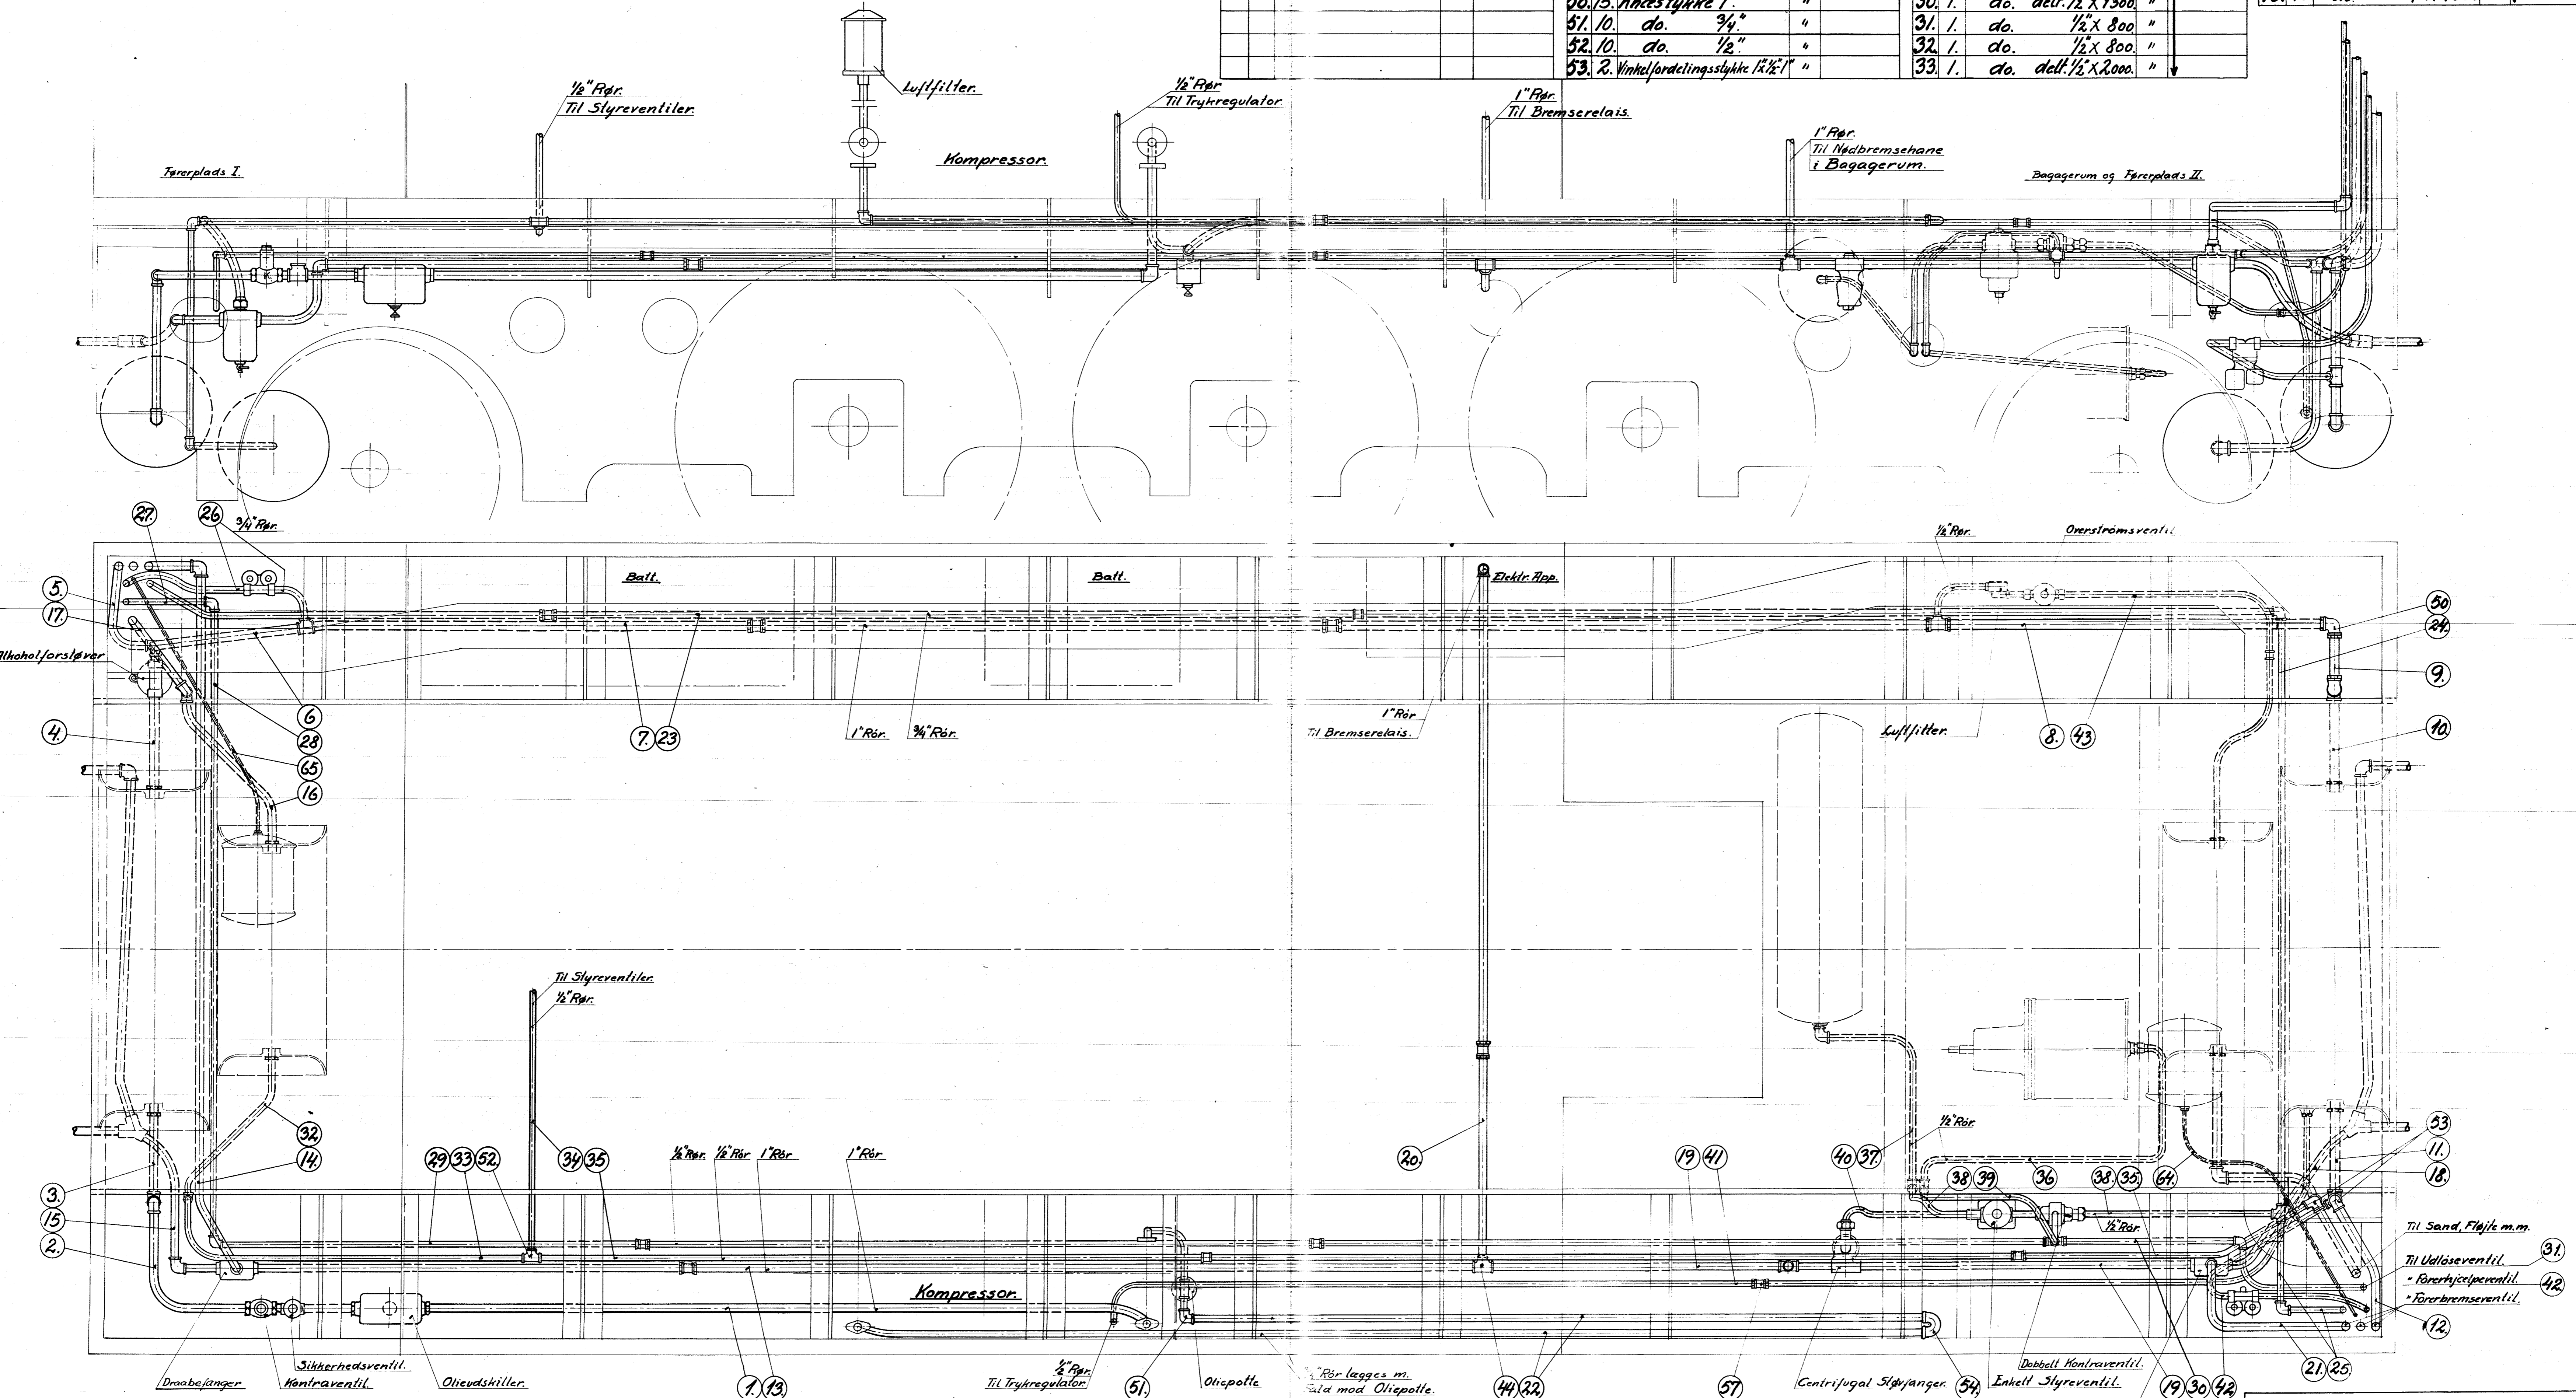

Bremsenbrorandning.
 Diesel-el. 375 HK Loko.
 1:10. 117. & 22. 03.
 25-6-32